


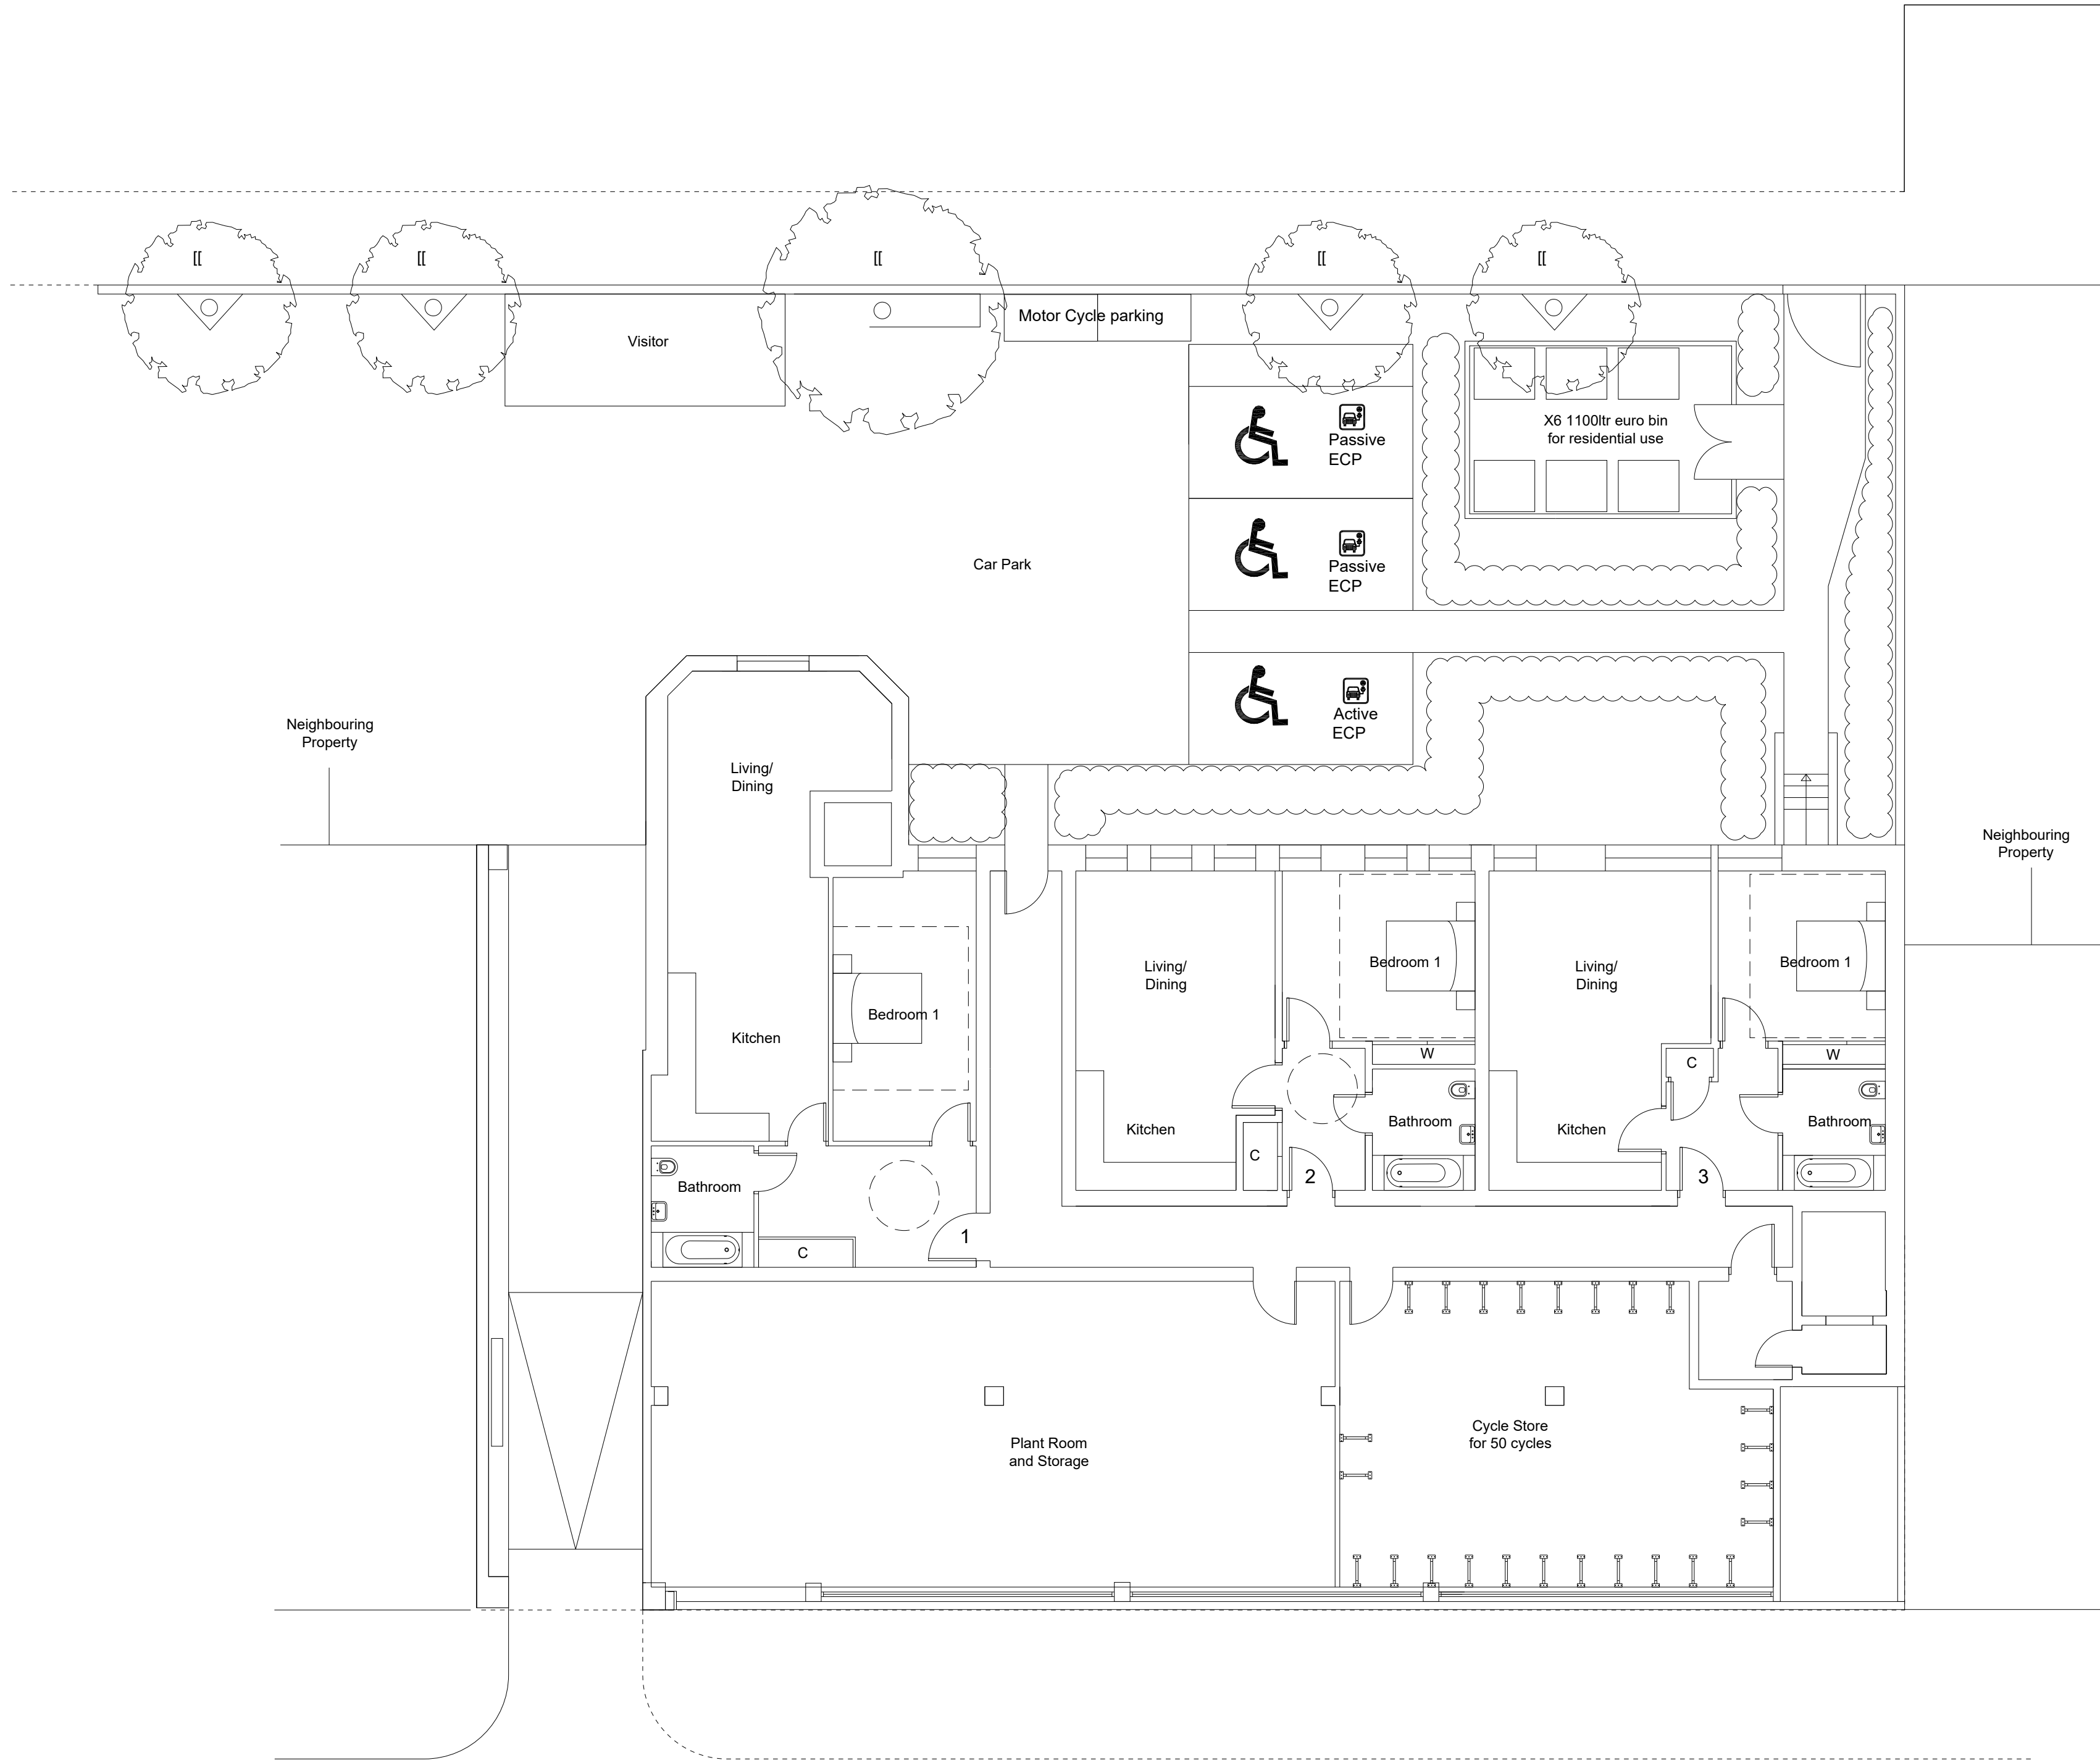

Rev	Date	Description




FLUENT
ARCHITECTURAL DESIGN SERVICES

69-71 WINDMILL ROAD, SUNBURY,
MIDDLESEX, TW16 7DT
TEL: 0800 0438838
E-MAIL: INFO@FLUENT-ADS.CO.UK
WEB: FLUENT-ADS.CO.UK

51 Belmont Road, Uxbridge

Proposed Lower Ground Floor Plan

 

Scale 1:100 @ A2	Dwg No. FLU.838.3.09
Date 22.11.18	Rev N
Drawn N.Millin	