



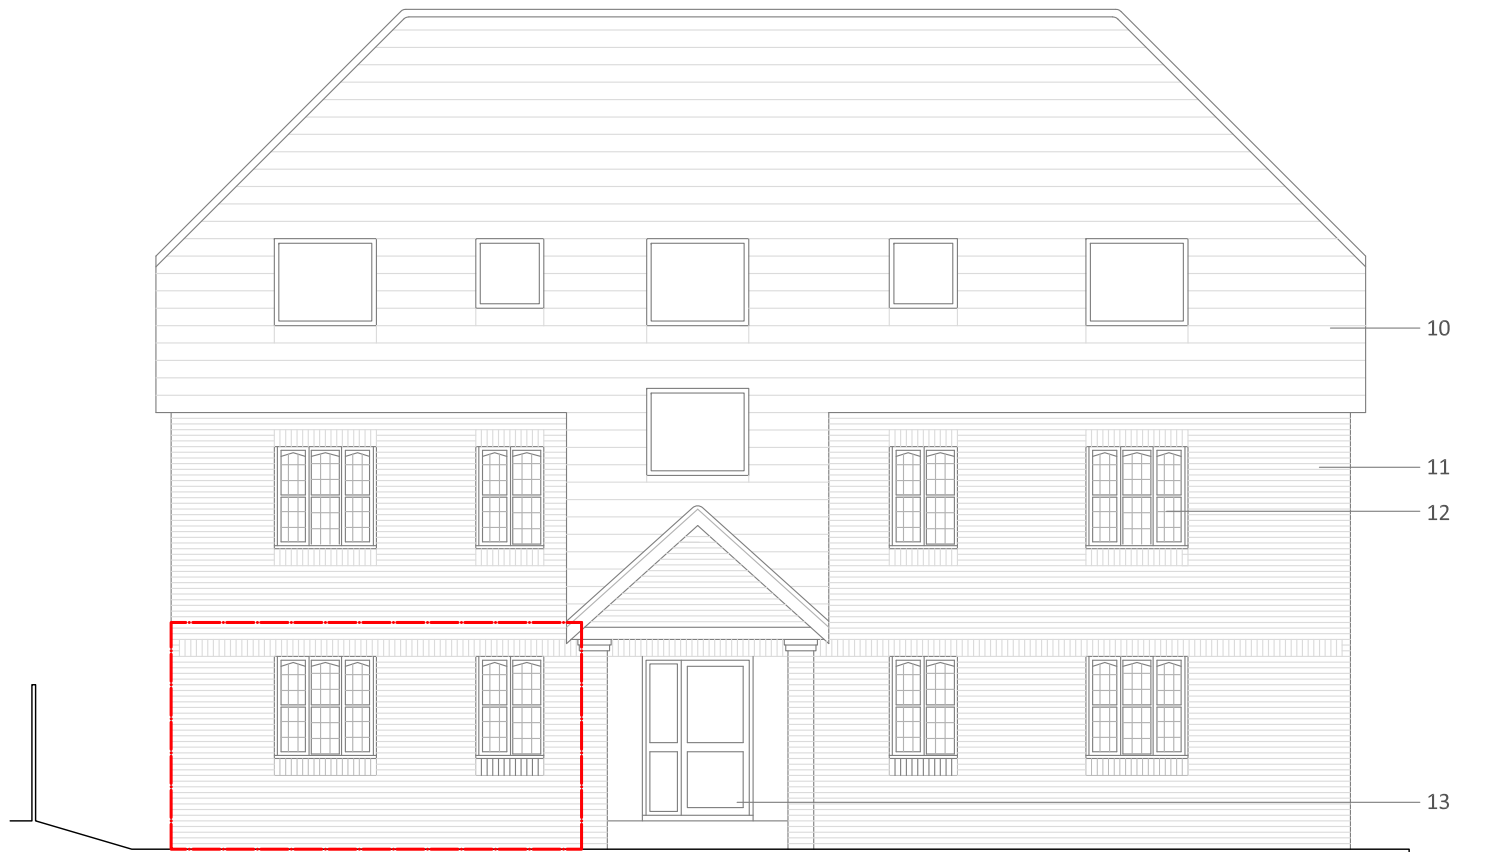

Existing Front Elevation
SCALE 1:100

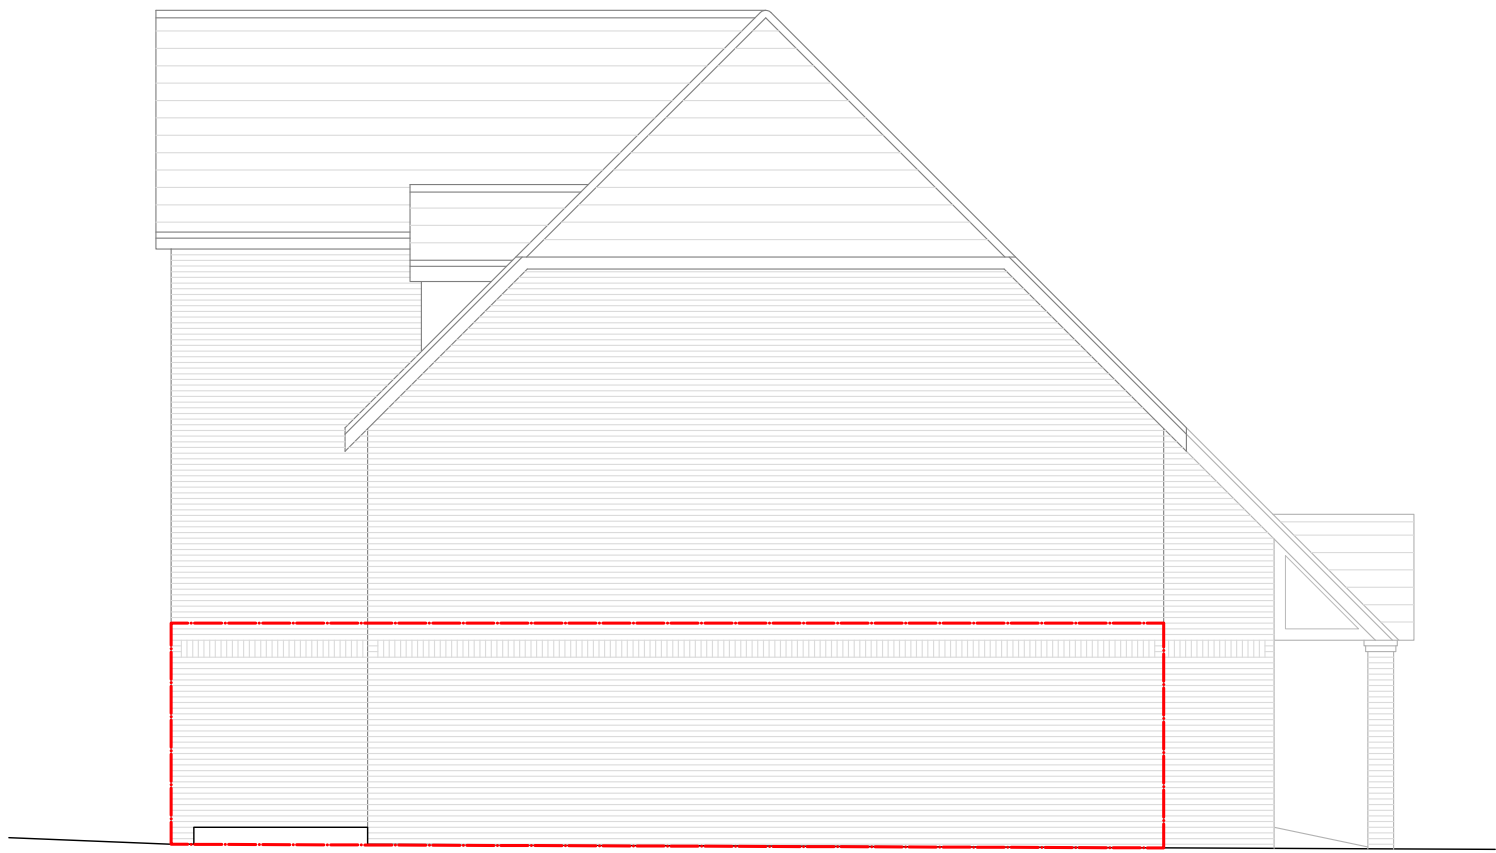


Existing Side Elevation
SCALE 1:100



Existing Rear Elevation
SCALE 1:100



Existing Ground Floor Plan
SCALE 1:100

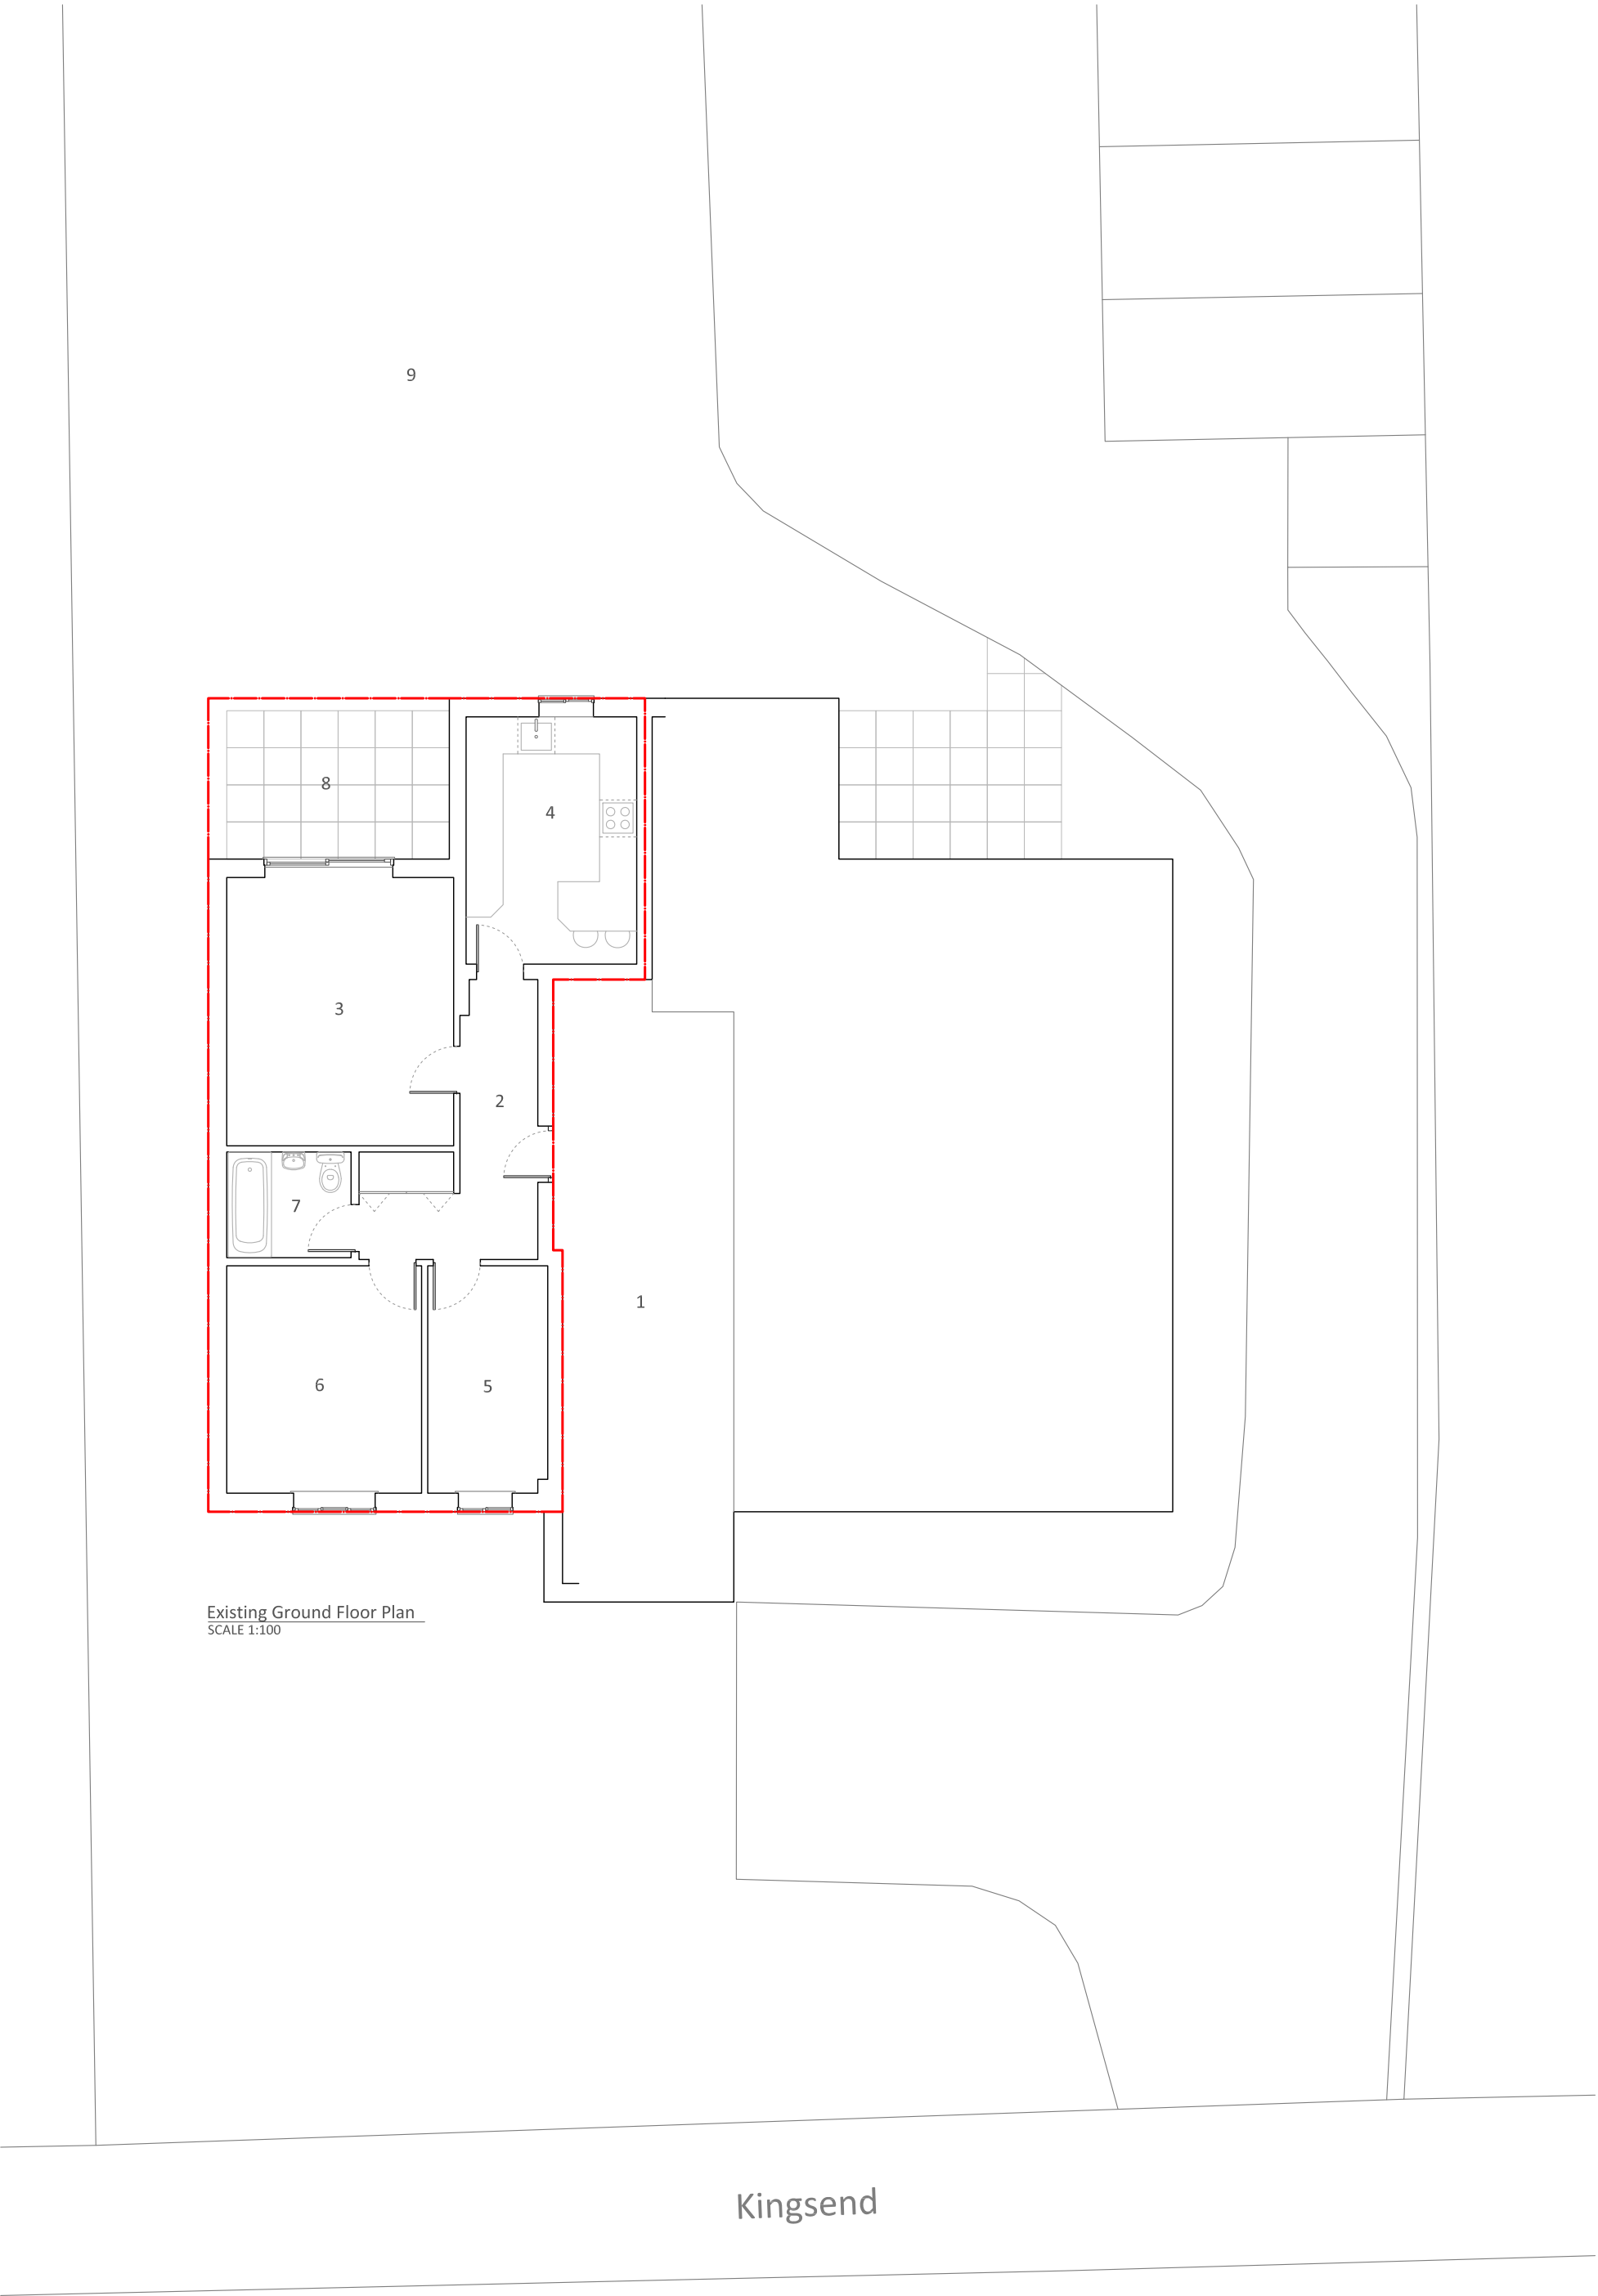

LEGEND

GROUND FLOOR PLAN

1. COMMON AREA
2. HALL
3. LIVING ROOM
4. KITCHEN
5. BEDROOM ONE
6. BEDROOM TWO
7. BATHROOM
8. PAVED PATIO
9. COMMUNAL GARDEN

ELEVATIONS

10. ROOF TILES
11. FACING BRICKWORK
12. TIMBER BROWN WINDOWS
13. COMPOSITE ANTHRACITE ENTRANCE DOOR
14. SLIDING PATIO DOOR

Site Boundary



All dimensions must be checked on site and not scaled from this drawing

Revision	Date	Reason
*	**/**/**	*

JULIA UTKO

T 07845138920 E julia.utko@gmail.com

PROJECT:
Flat 1, 36 Kingsend, Ruislip, HA4 7DA

CLIENT:

Mr & Mrs Matejek

DRAWING TITLE:

Existing Plan and Elevations

SCALE:

1:100/ @A2

STATUS:

Planning

DRAWING NUMBER:

PL 101

DATE:

29/04/2022

REVISION:

/