




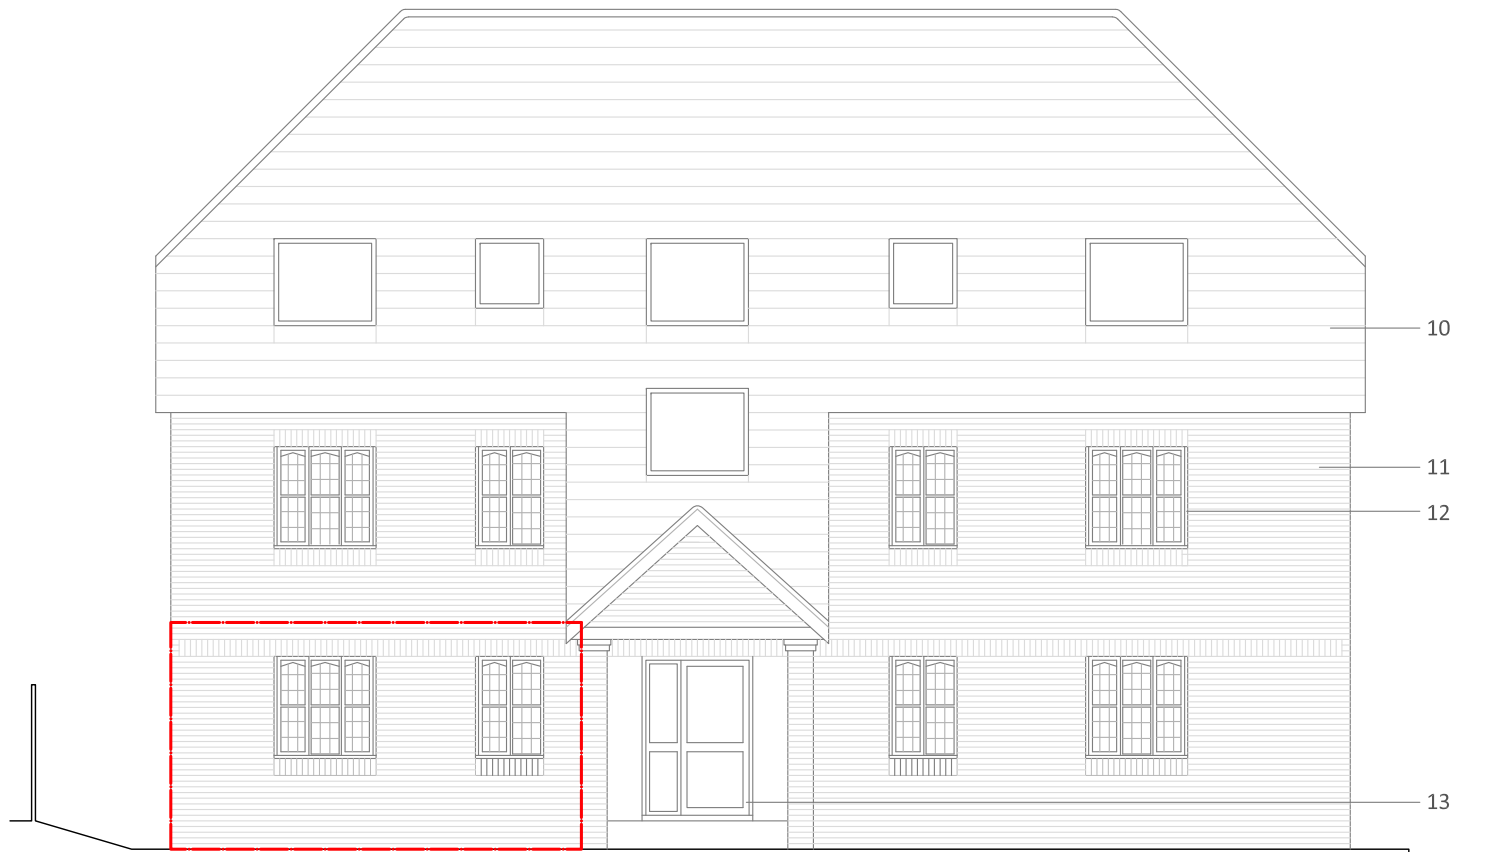


Proposed Front Elevation
SCALE 1:100

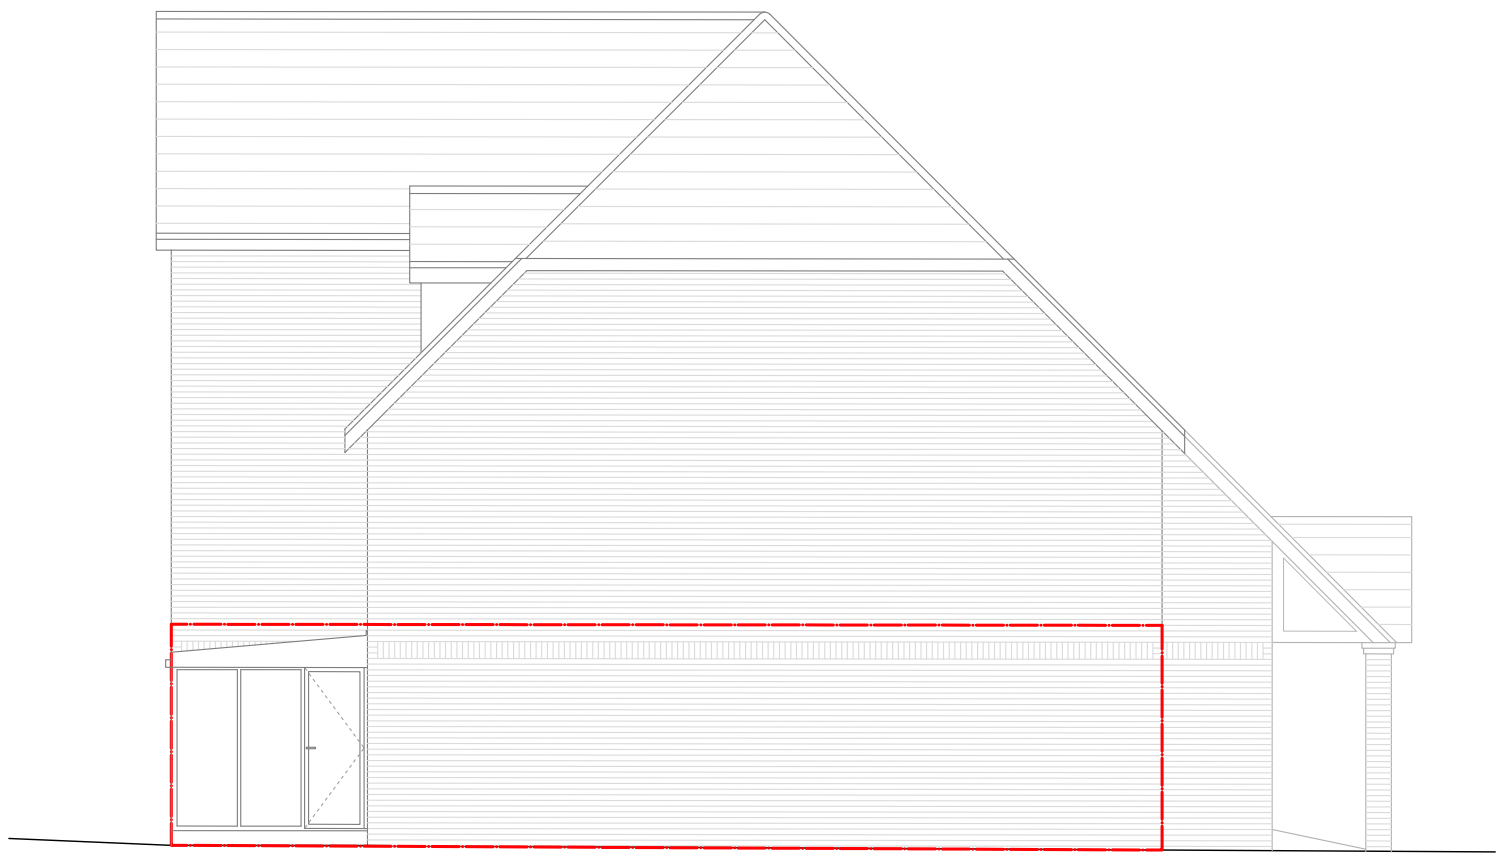


Proposed Side Elevation
SCALE 1:100

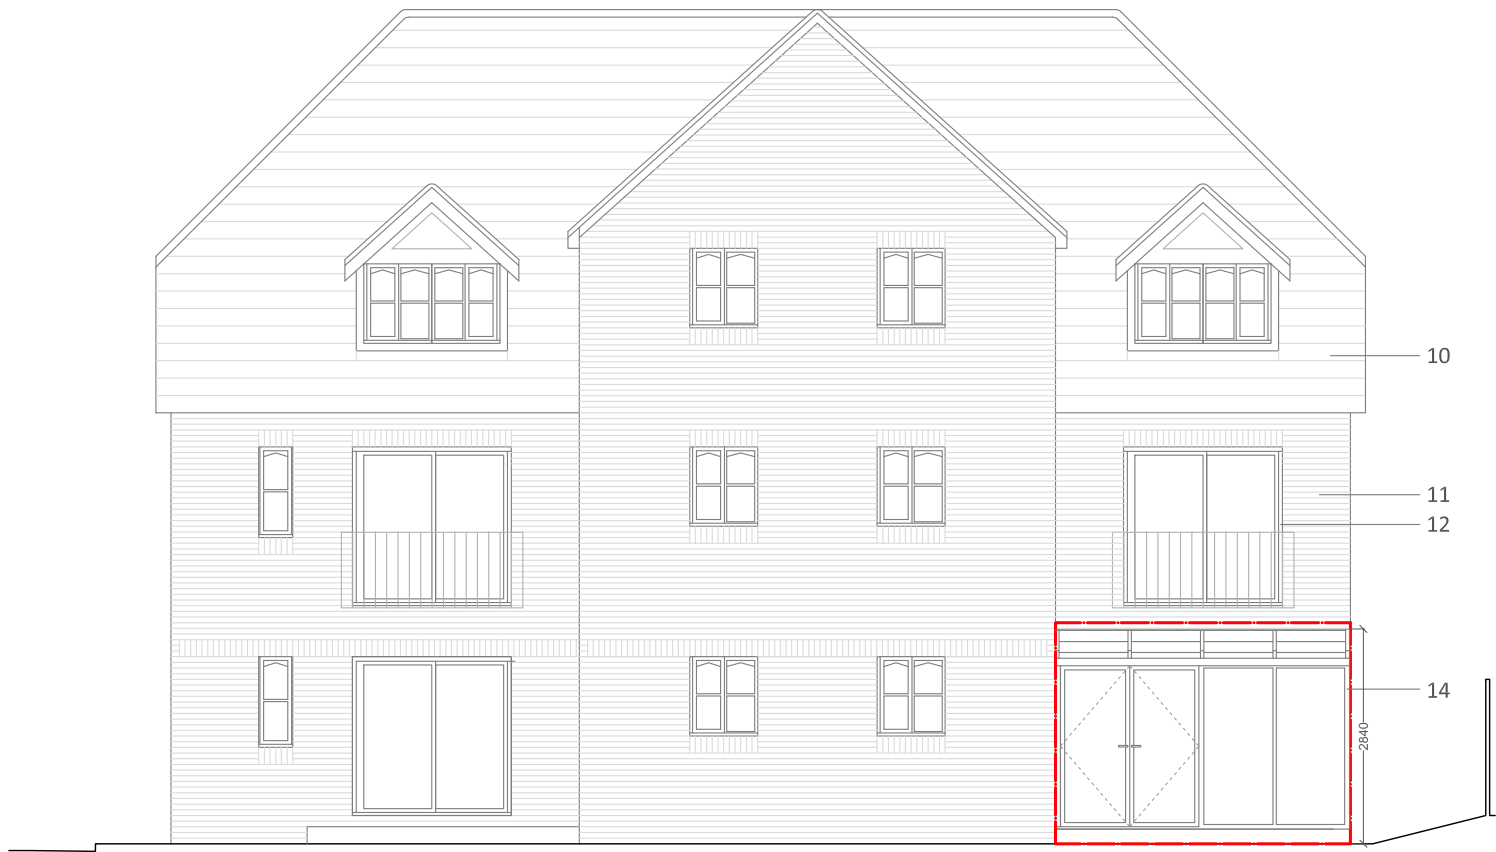

Proposed Rear Elevation
SCALE 1:100

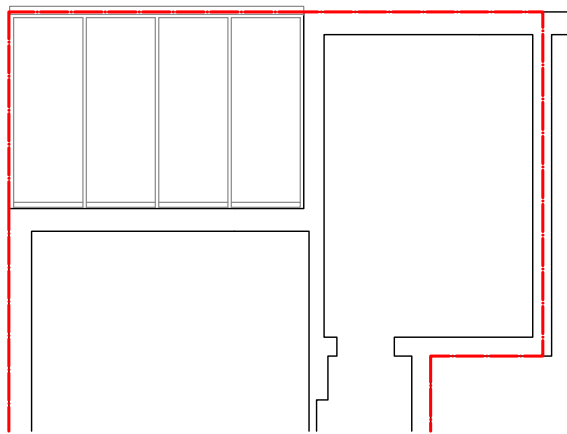

Proposed Roof Plan
SCALE 1:100

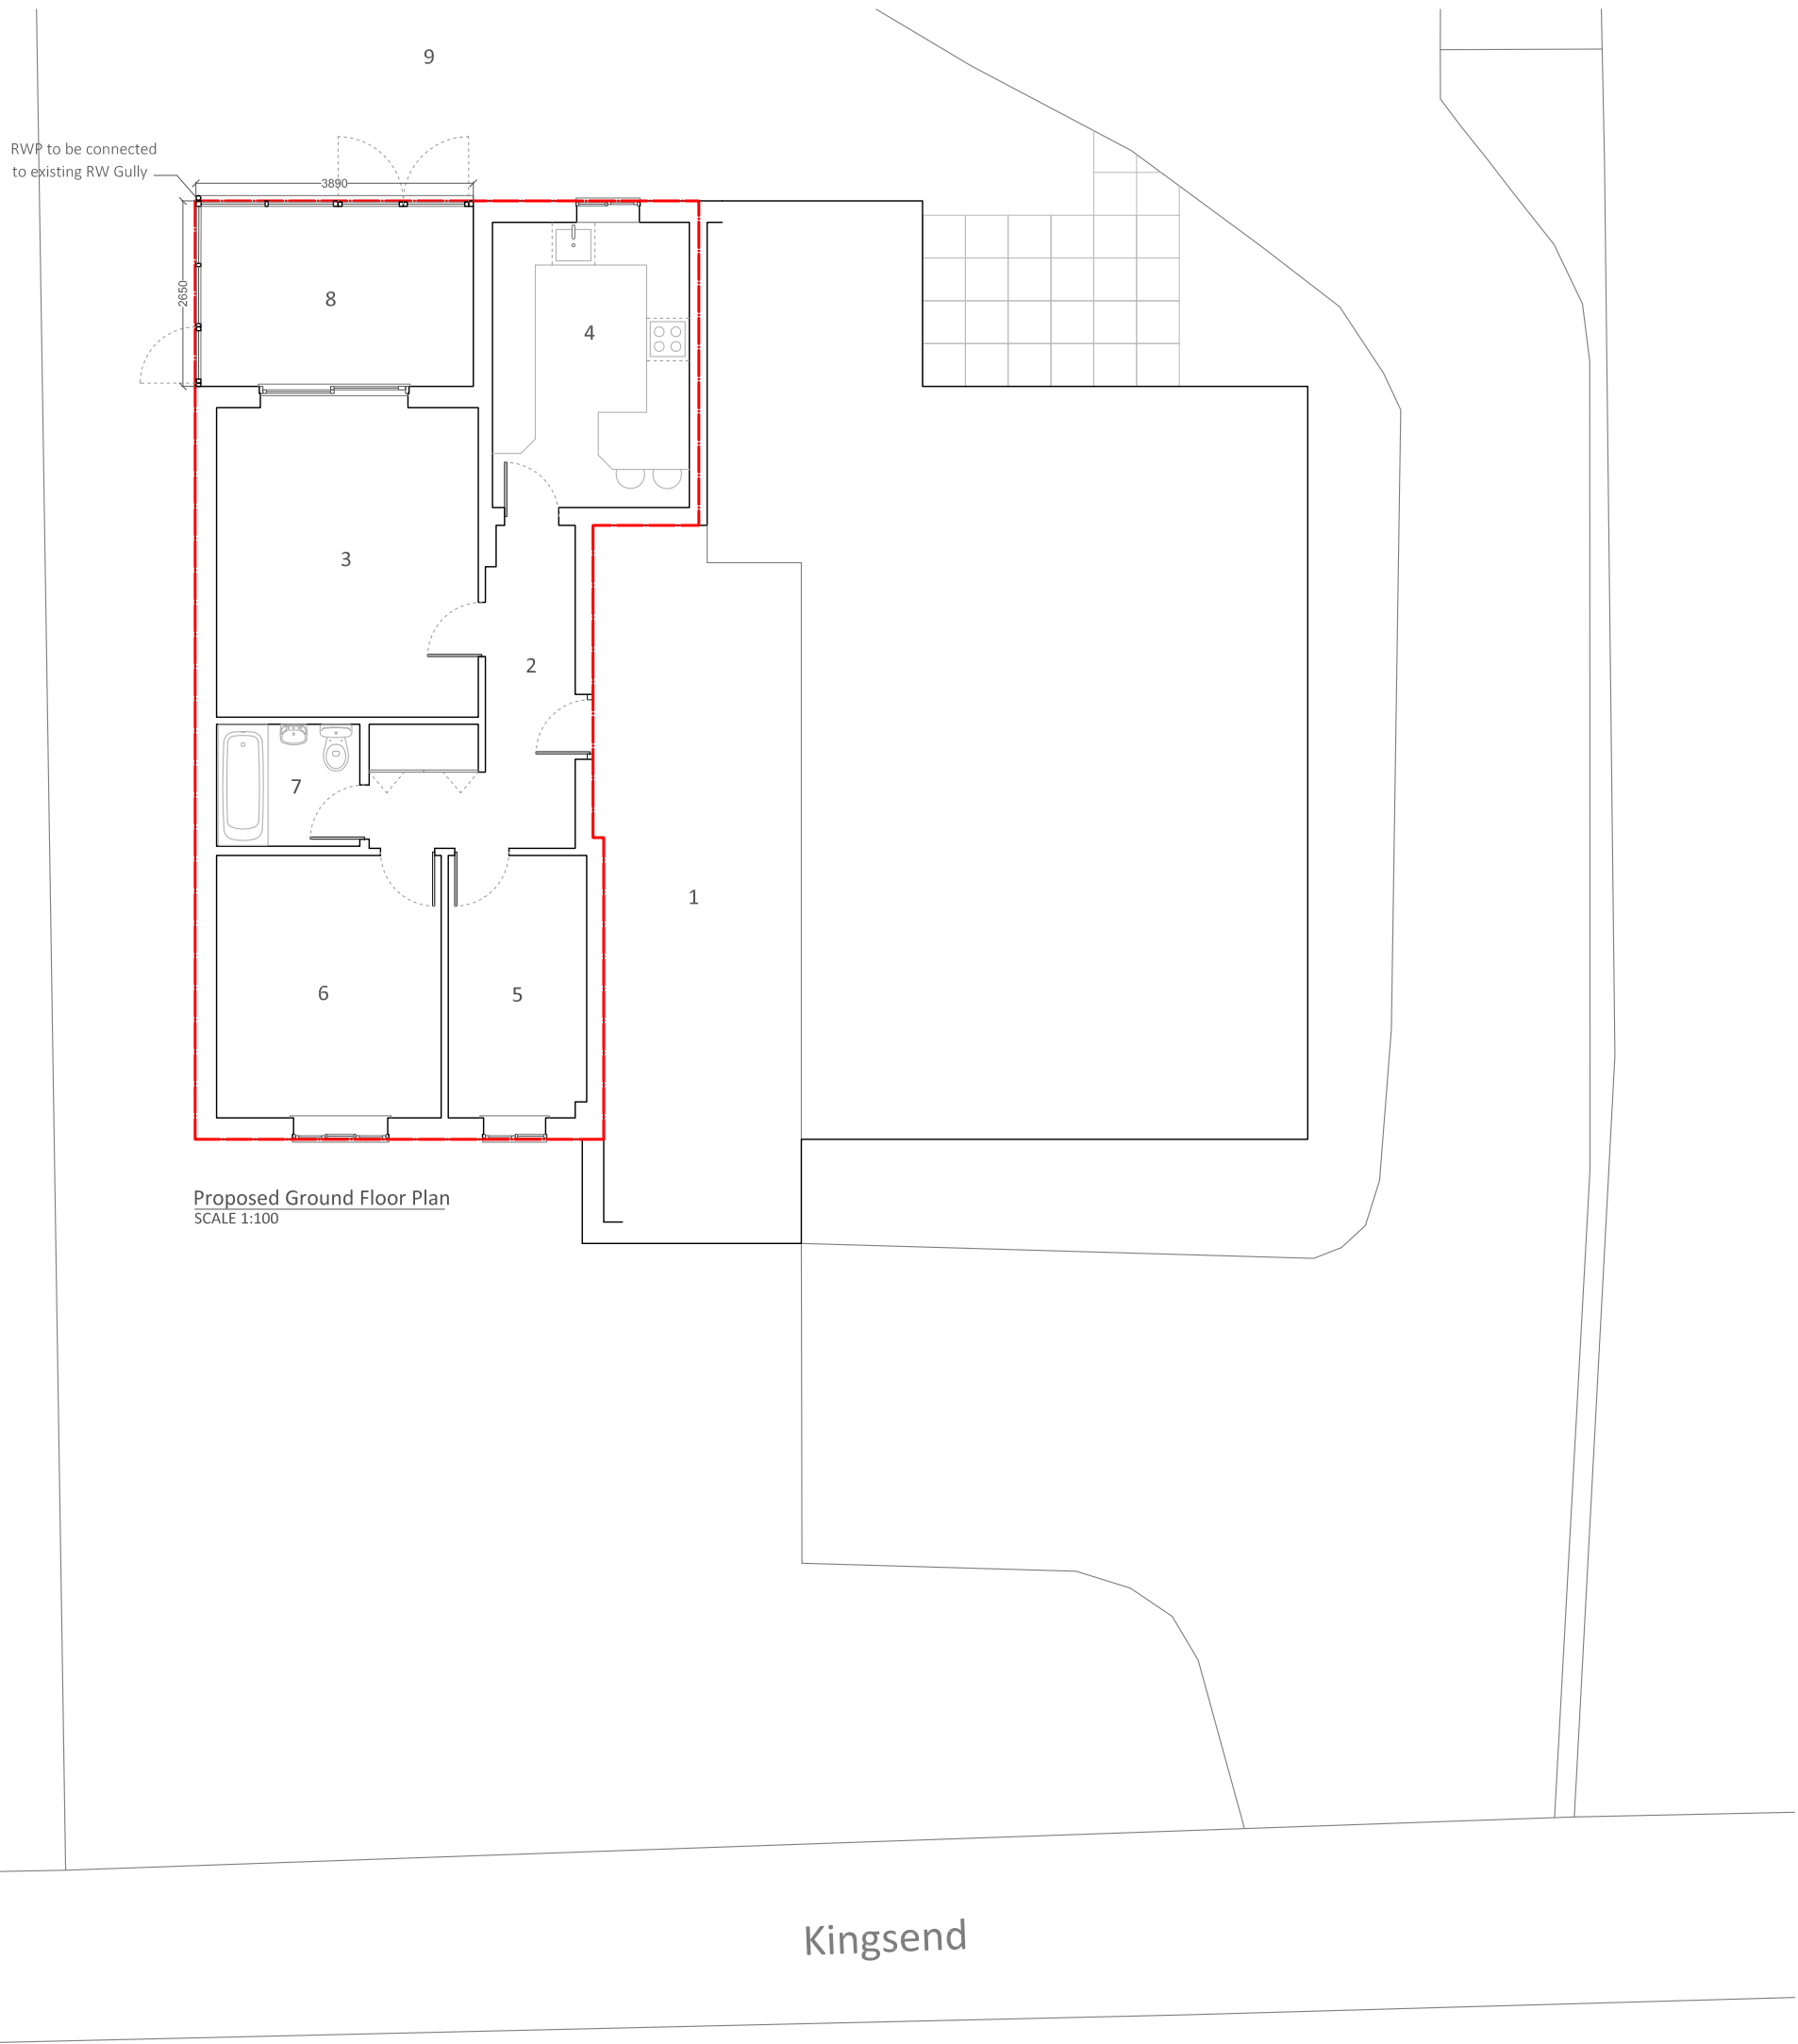

Proposed Ground Floor Plan
SCALE 1:100

LEGEND

GROUND FLOOR PLAN

1. COMMON AREA
2. HALL
3. LIVING ROOM
4. KITCHEN
5. BEDROOM ONE
6. BEDROOM TWO
7. BATHROOM
8. CONSERVATORY
9. COMMUNAL GARDEN

ELEVATIONS

10. ROOF TILES
11. FACING BRICKWORK
12. TIMBER BROWN WINDOWS
13. COMPOSITE ANTHRACITE ENTRANCE DOOR
14. BROWN ALUMINIUM CONSERVATORY

Site Boundary



All dimensions must be checked on site and not scaled from this drawing

Revision	Date	Reason
*	**/**/**	*

JULIA UTKO
T 07845138920 E julia.utko@gmail.com

PROJECT:
Flat 1, 36 Kingsend, Ruislip, HA4 7DA
CLIENT:
Mr & Mrs Matejek
DRAWING TITLE:
Proposed Plans and Elevations
SCALE:
1:100/ @A2
STATUS:
Planning

DRAWING NUMBER:
PL 201
DATE:
29/04/2022
REVISION:
/