



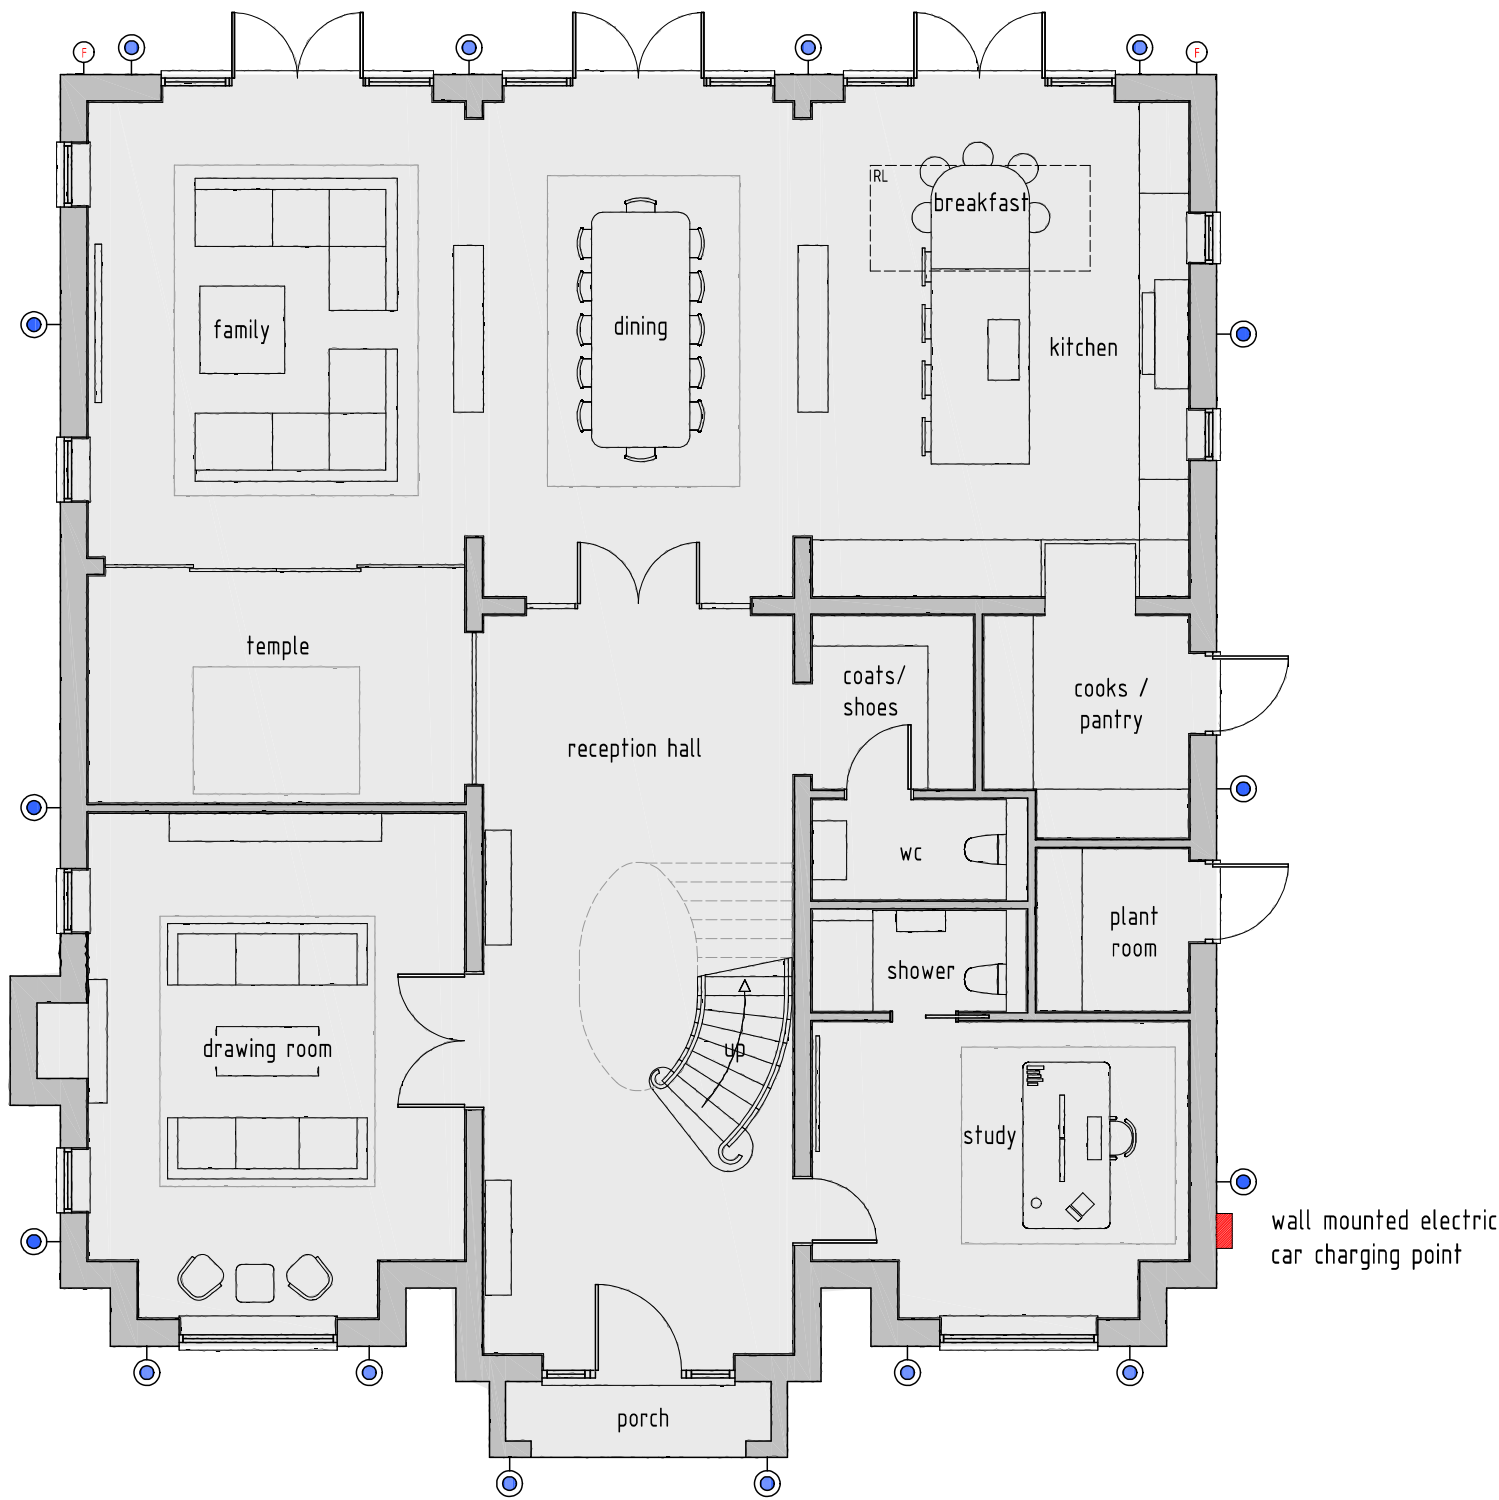

PROPOSED GROUND FLOOR PLAN
SCALE 1 : 100

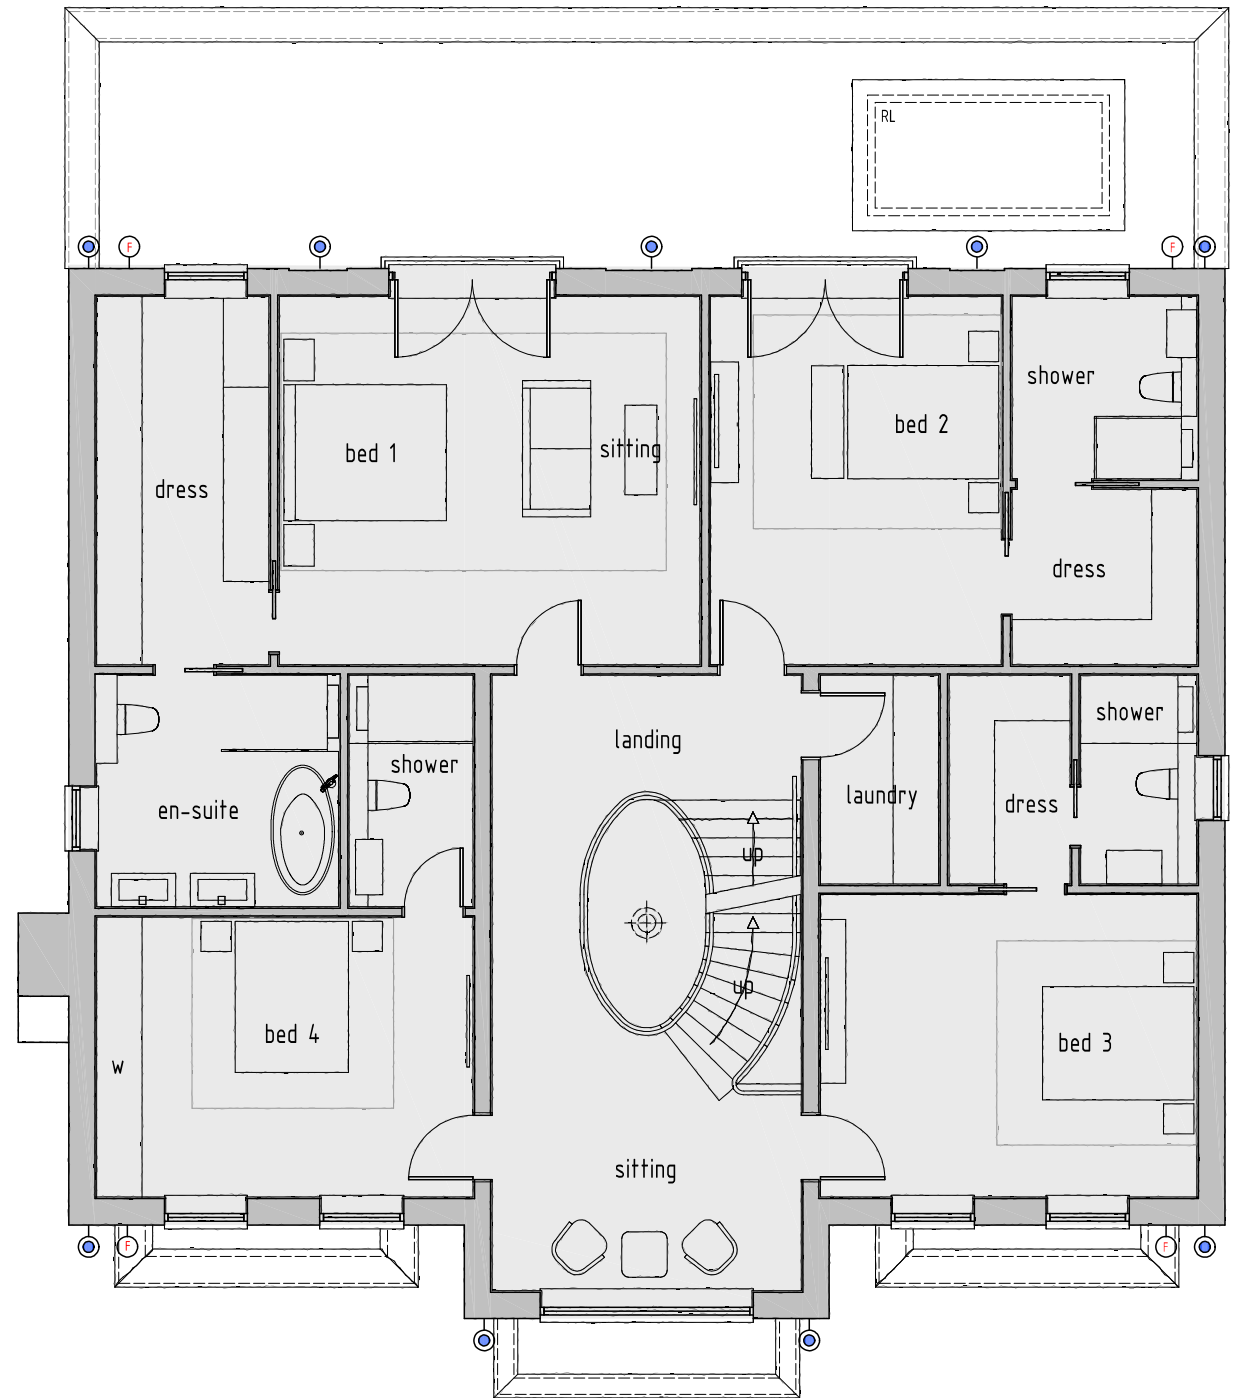

PROPOSED FIRST FLOOR PLAN
SCALE 1 : 100

NOTES

1. All dimensions are to be checked on site prior to the commencement of work and any discrepancy is to be reported to the construction manager before construction.
2. All work is to comply with current Building Regulations and allied legislation.
3. All contractors and sub-contractors must ensure that they have the latest issue of this drawing and details before the commencement of work on site.
4. All materials are to be used and installed in strict compliance with the relevant manufacturers instructions and recommendations.
5. All works on site, managed and implemented as a result of the designs indicated on this drawing, are to be given full consideration for compliance with the Health and Safety CDM Regulations in respect of design and implementation on site and no works are to be undertaken if it is considered that compliance with the Building Regulations cannot be achieved.
6. All dimensions shown in millimetres.
7. Footprint of buildings shown at 1.0m above ground level.

CONDITION 13 - EXTERNAL LIGHTING

Notwithstanding the approved plans, no external lighting shall be installed on the dwelling, within the site, or on any associated structures unless details have first been submitted to and approved in writing by the Local Planning Authority.

rev:	date:	
scale:	1 : 100	A1
date:	15 / 06 / 2026	
drawing no:	1565 / P / 2	drawn: AT
drawing:	CONDITION 13 EXTERNAL LIGHTING	
project:	LAND AT 87 COPEWOOD WAY, NORTHWOOD	
client:	MR & MRS PATEL	



DUSEK DESIGN ASSOCIATES LTD
ARCHITECTURE + PLANNING

01895 831 103
info@dusek.co.uk
www.dusek.co.uk

print history: Monday, 14 September, 2026 12:05:22

SCALE BAR (m)

