



Notes:  
All dimensions should be checked with a site survey.  
Drawings are subject to statutory authority approval and are to be used for the purpose of planning.


Structural calculations and drawings to be supplied by a structural engineer.

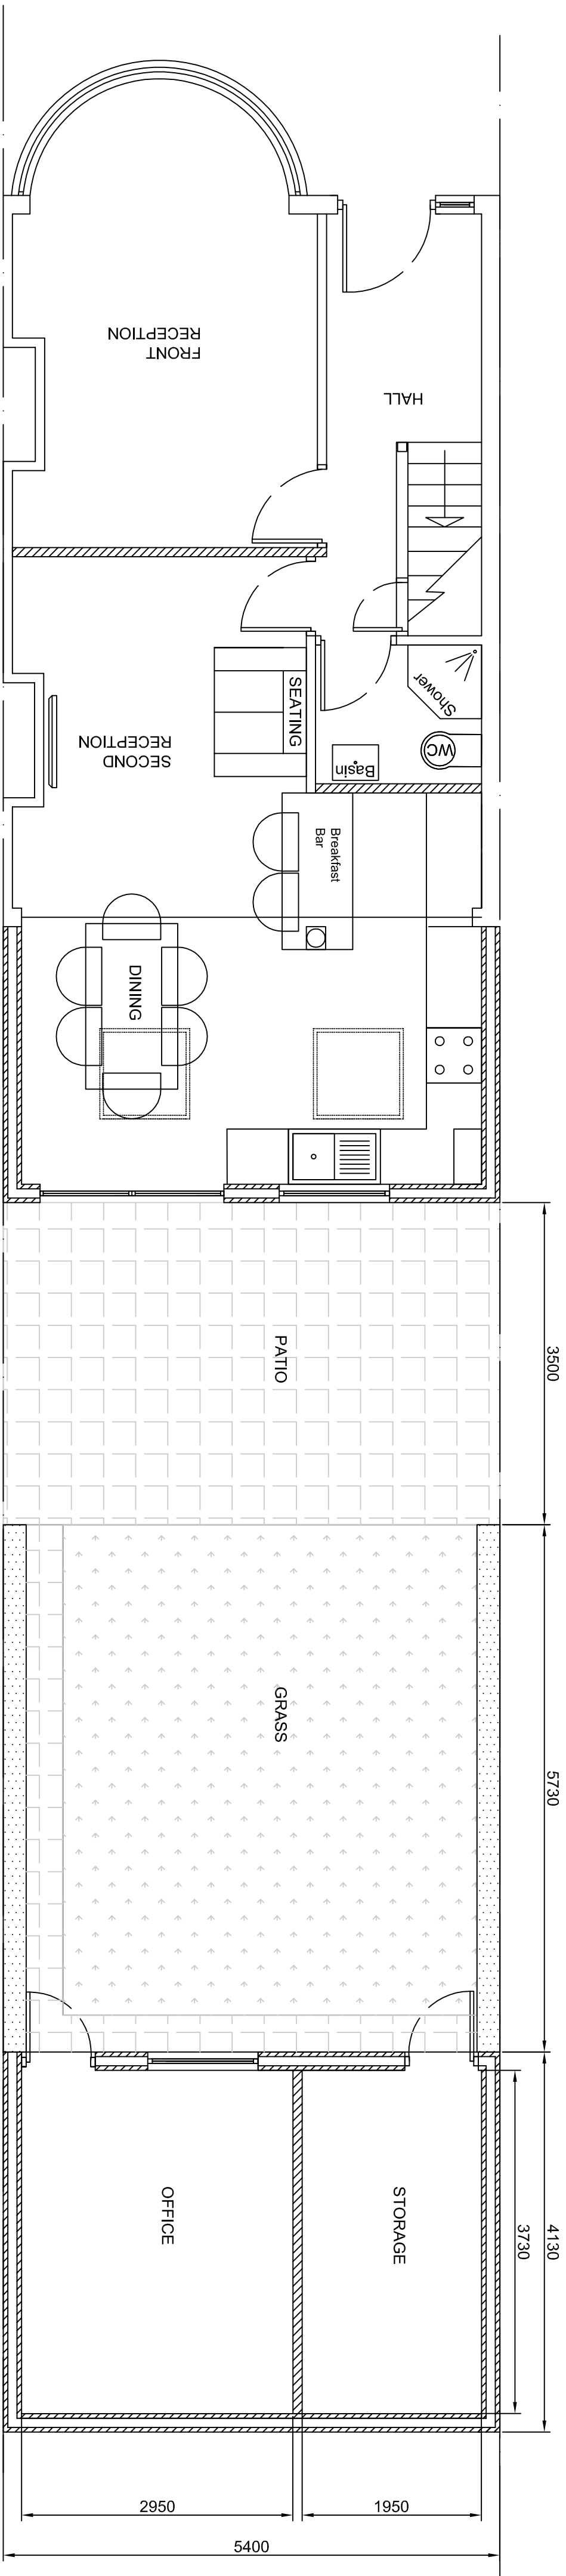

Proposed Plan

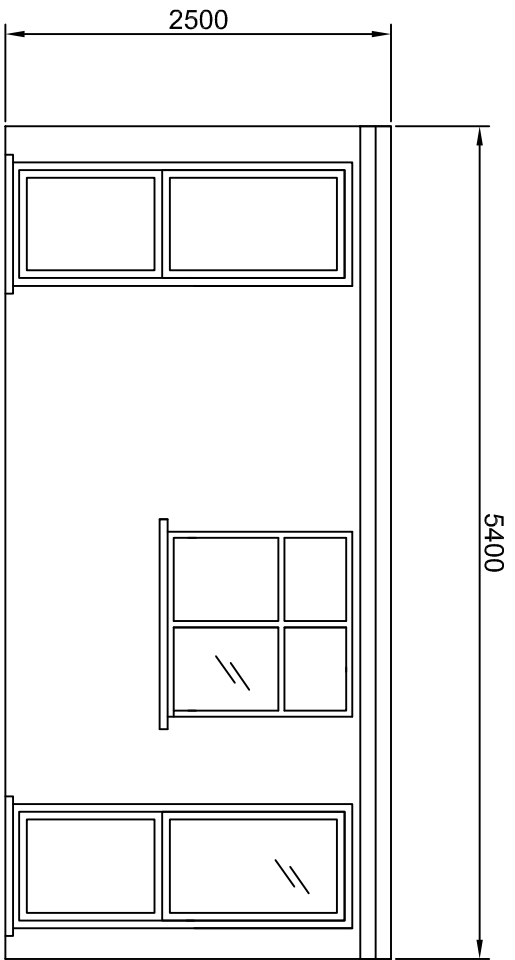

Proposed Front Elevation of Garage

 


Proposed Rear Elevation of Garage

Client :  
MR & MRS COOPER  
29 MOUNT PARK ROAD  
PINNER  
MIDDLESEX  
HA52JS

Drawing Title:  
PROPOSED PLANS OF  
GARAGE

SCALE: 1:50 @ A1  
Drawn by: ML  
Drawing no: 201 rev B  
Date: 26.08.2021

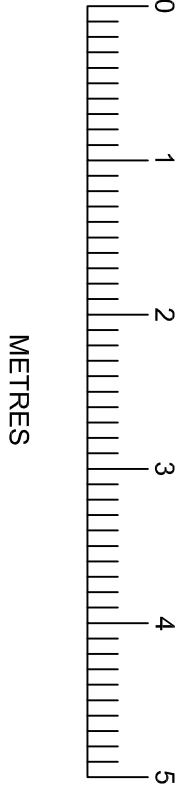

METRES