



Proposed Plan

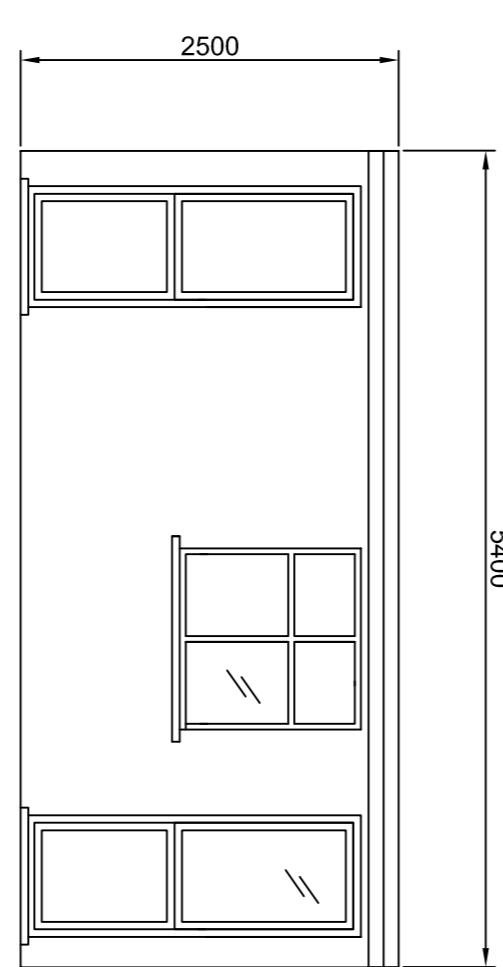

Proposed Front Elevation of Garage

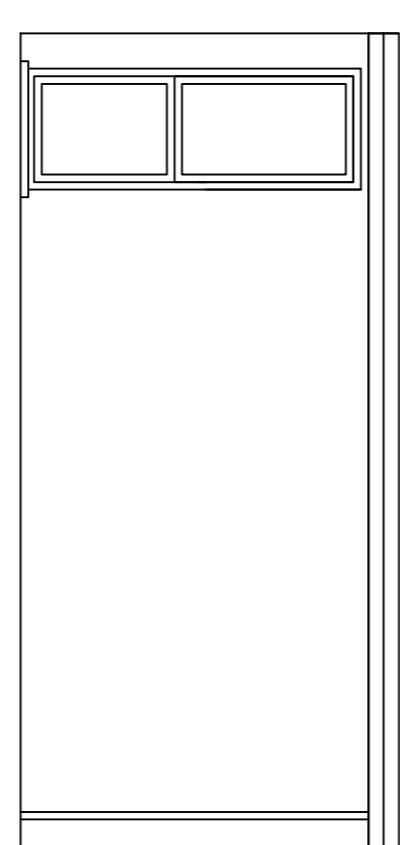

Proposed Rear Elevation of Garage



Revision: C date: 3.5.2002  
Door added to store room.

Client:

MR & MRS COOPER  
29 MOUNT PARK ROAD  
PINNER  
MIDDLESEX  
HA5 2JS

Drawing Title:  
PROPOSED PLANS OF  
GARAGE

SCALE: 1:50 @ A1  
Drawn by: ML  
Drawing no: 201 rev C  
Date: 26.08.2021

Notes:  
All dimensions should be checked with  
a site survey.  
Drawings are subject to  
statutory authority approval and are to  
be used for the purpose of planning.  
Structural calculations and drawings to  
be supplied by a structural engineer.