

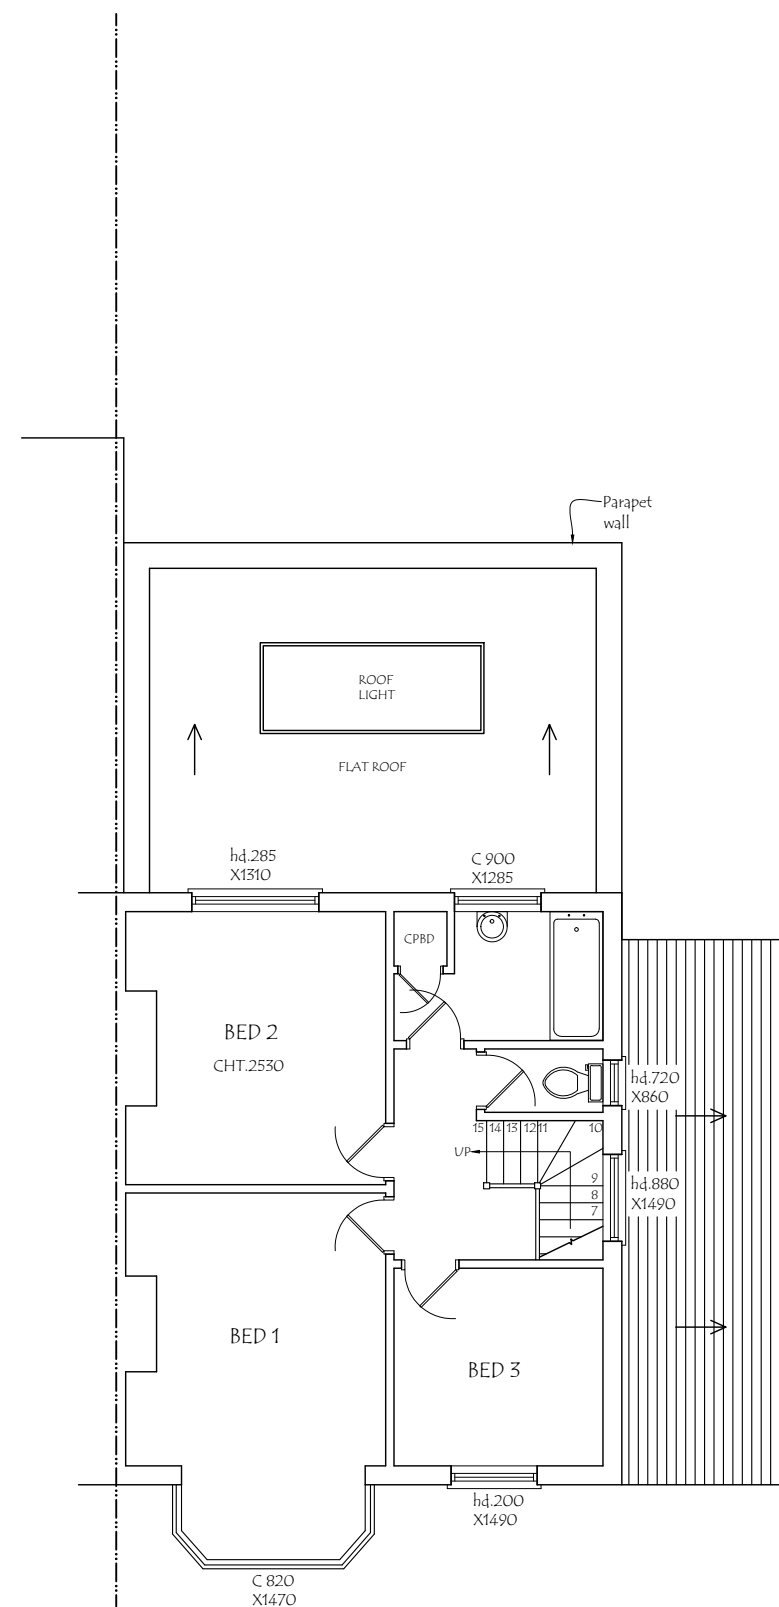
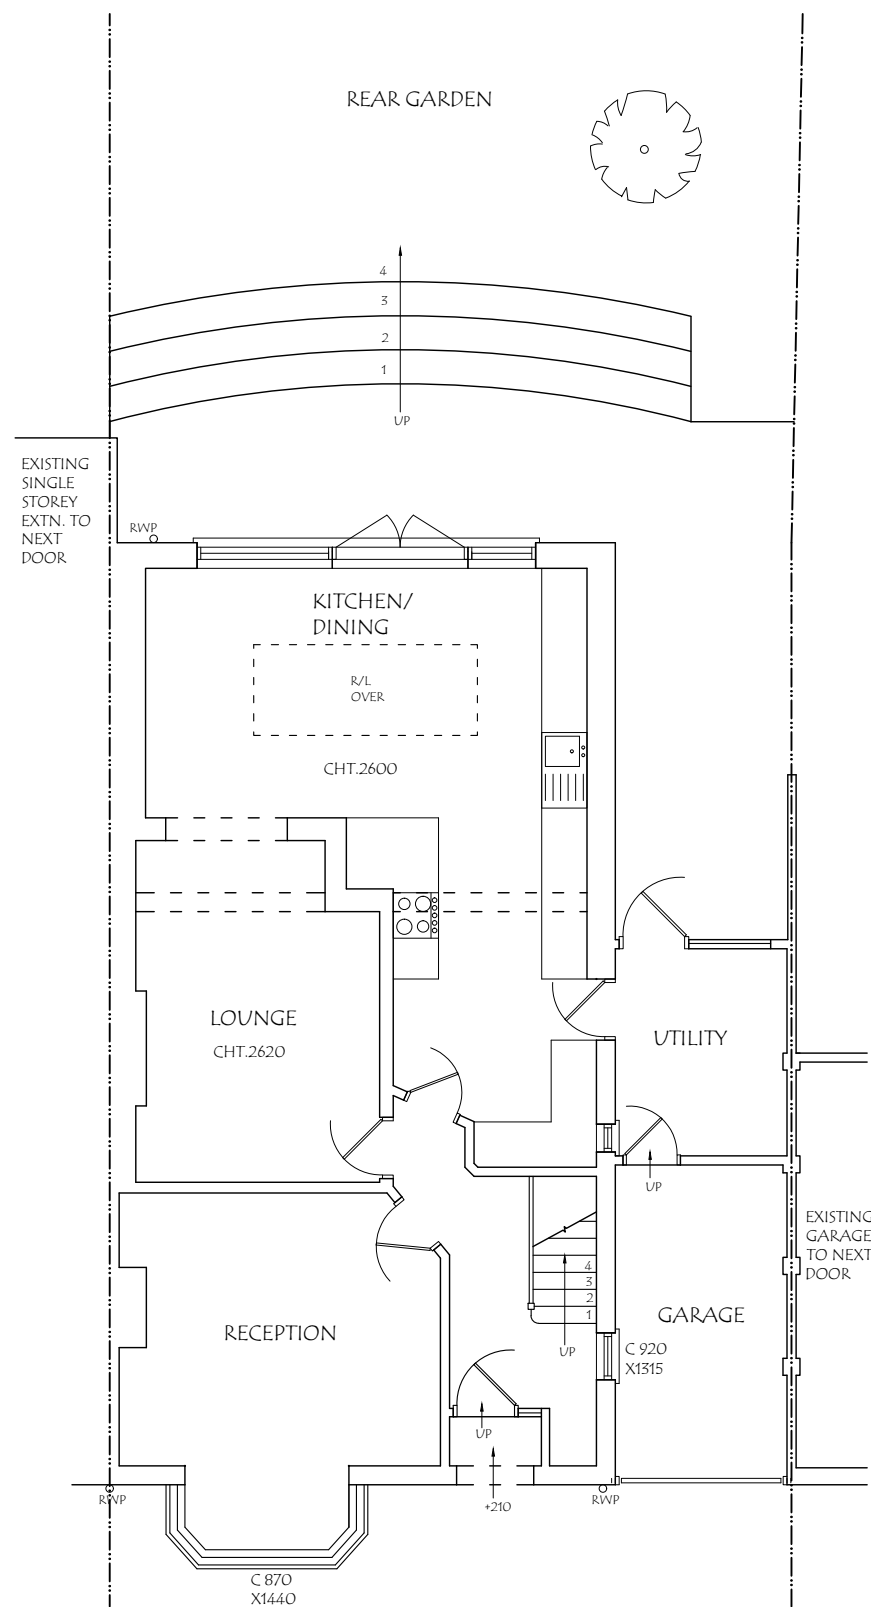
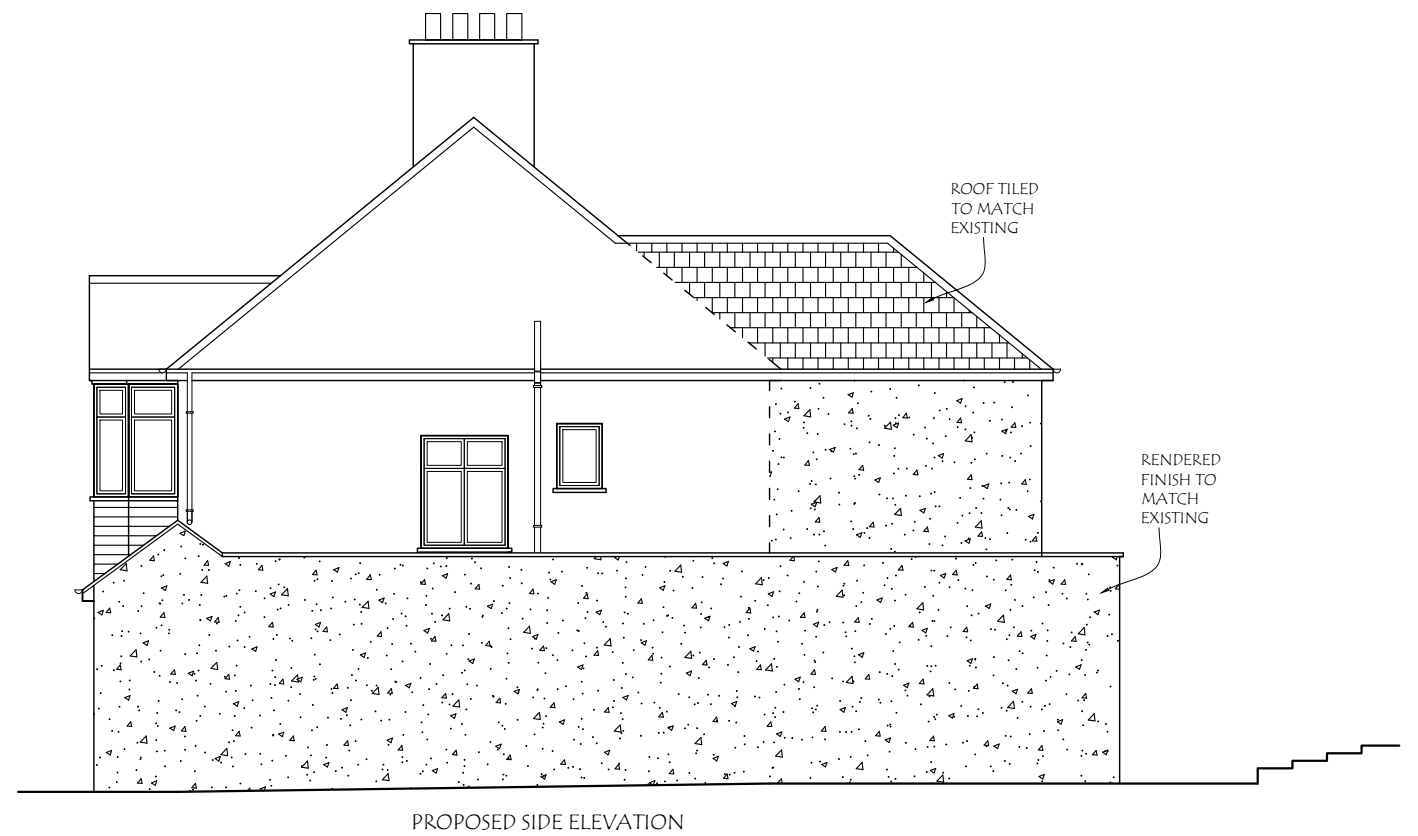


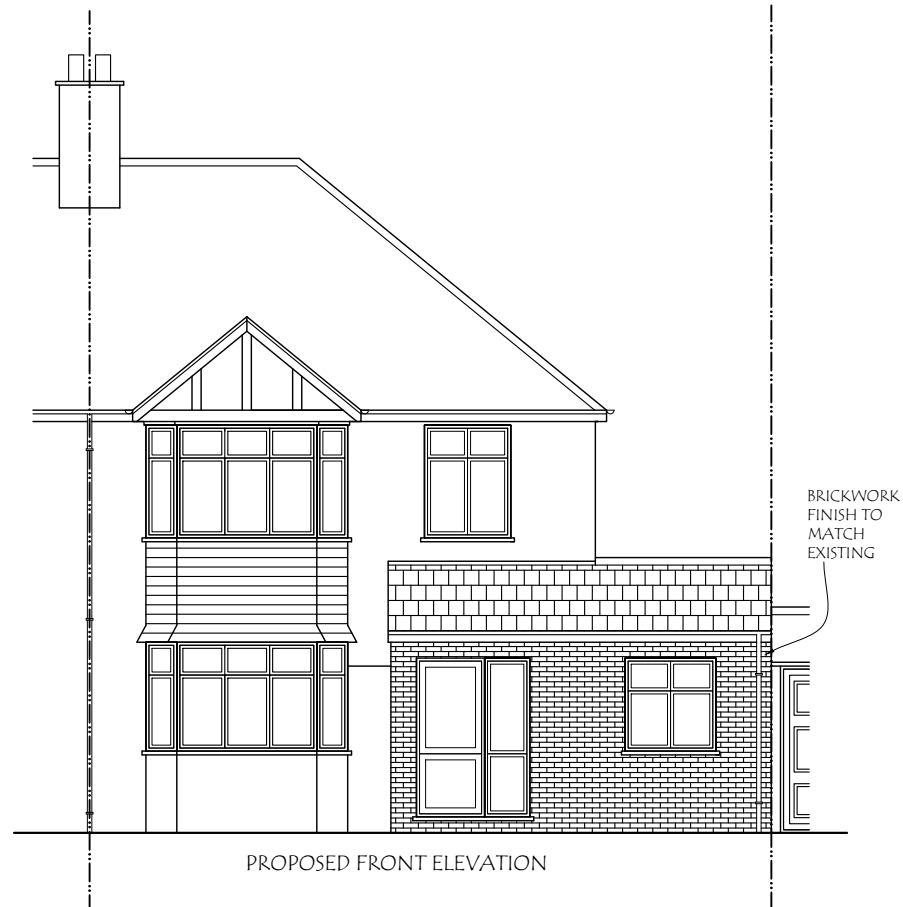

Materials used in any exterior work to be of a similar appearance to those used in the construction of the exterior of the existing dwelling house.

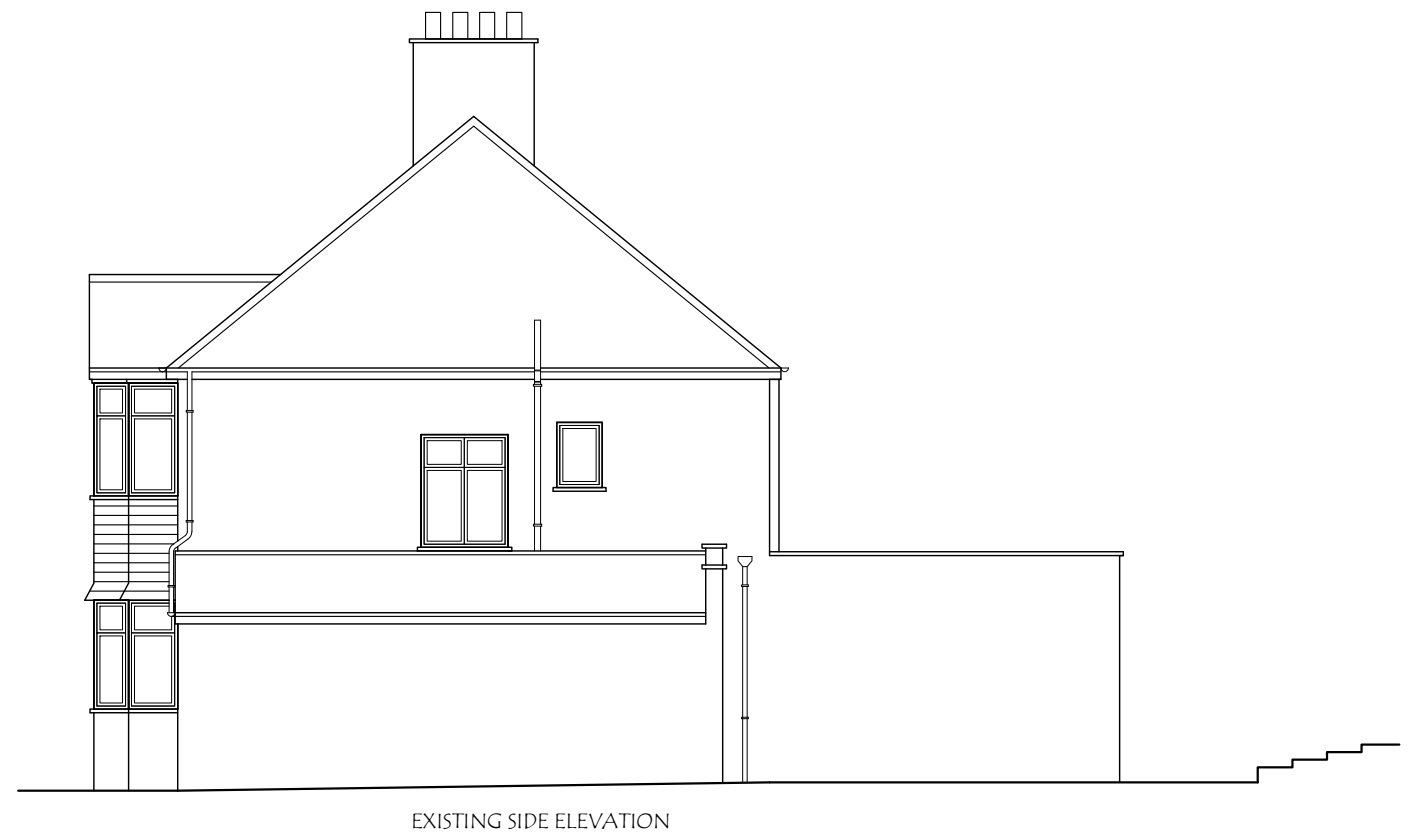

93 Carlton Avenue West, Wembley, HA0 3RB.
Email : planningdesigns@hotmail.com
Tel : 07940961010

ADDRESS:
29, POTTER STREET,
NORTHWOOD HA6 1QJ.

DRAWING TITLE: EXISTING/PROPOSED ELEVATIONS


DRG. NO. - 02



REV:

SCALE - 1: 100

DATE: 01/07/2026

DRG. PAPER SIZE: A3

 

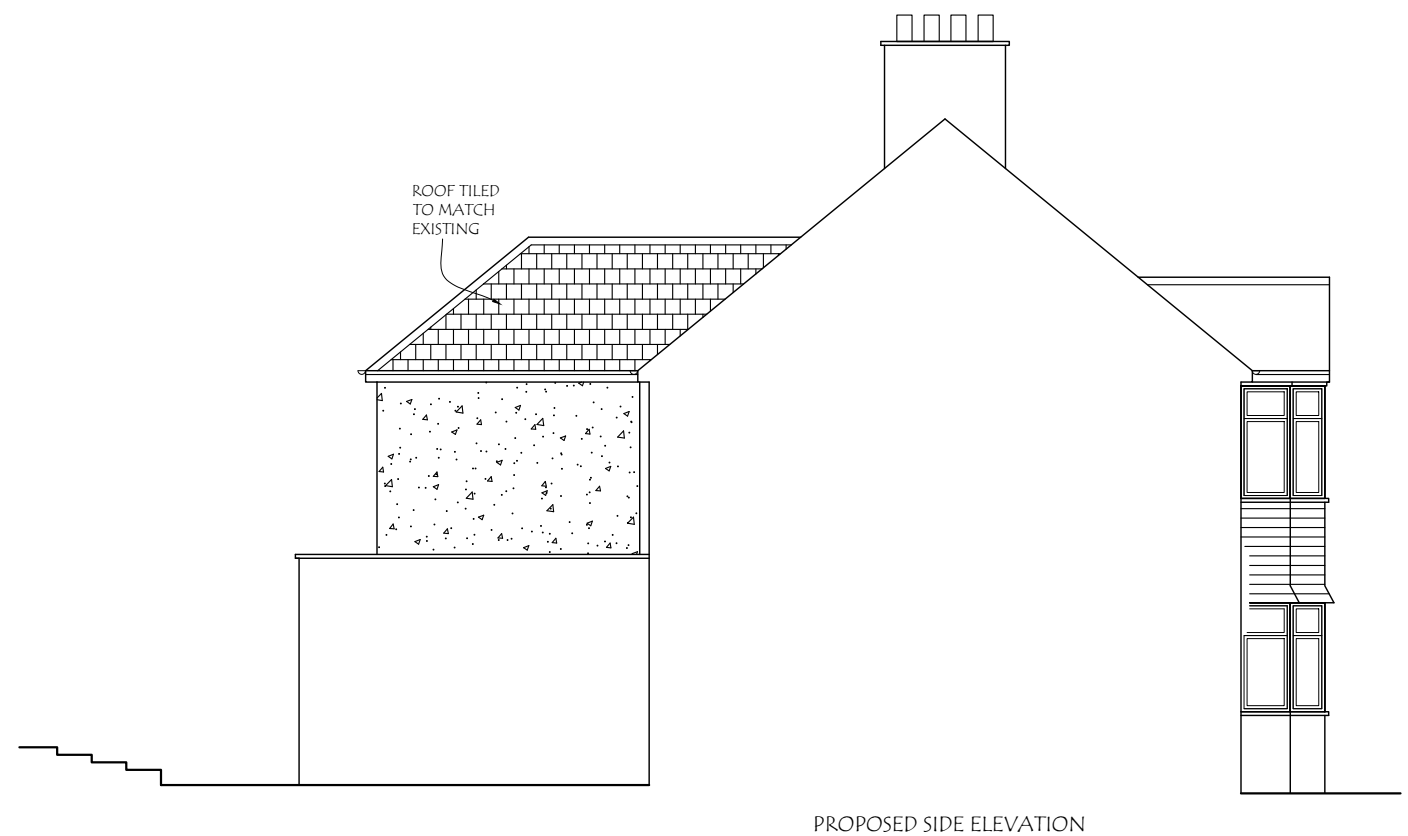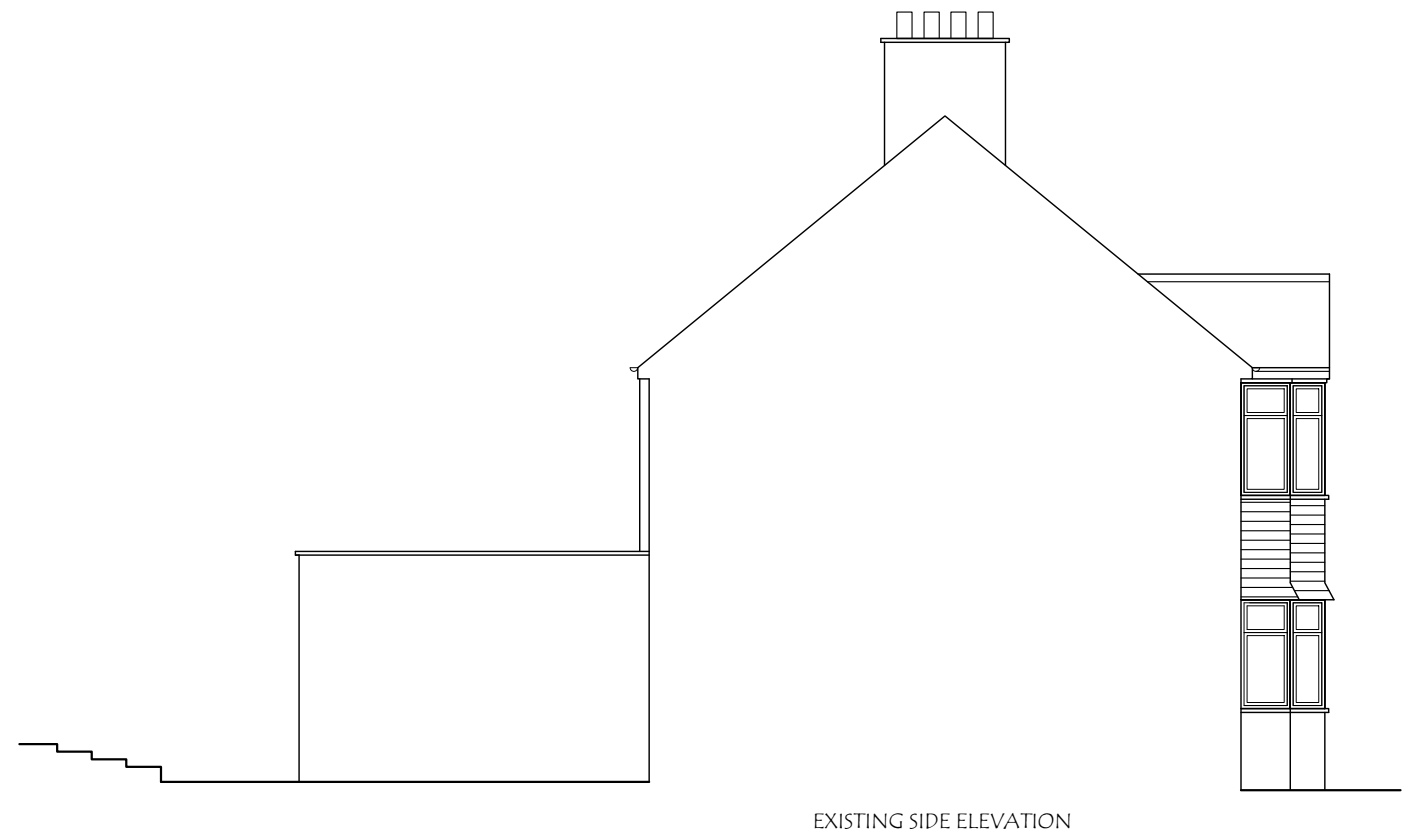

Materials used in any exterior work to be of a similar appearance to those used in the construction of the exterior of the existing dwelling house.



93 Carlton Avenue West, Wembley, HA0 3RB.
Email : planningdesigns@hotmail.com
Tel : 07940961010

ADDRESS:
29, POTTER STREET,
NORTHWOOD HA6 1QJ.

DRAWING TITLE: EXISTING/PROPOSED ELEVATIONS


DRG. NO. - 03


REV:


SCALE - 1: 100

DATE: 01/07/2026

DRG. PAPER SIZE: A3

 

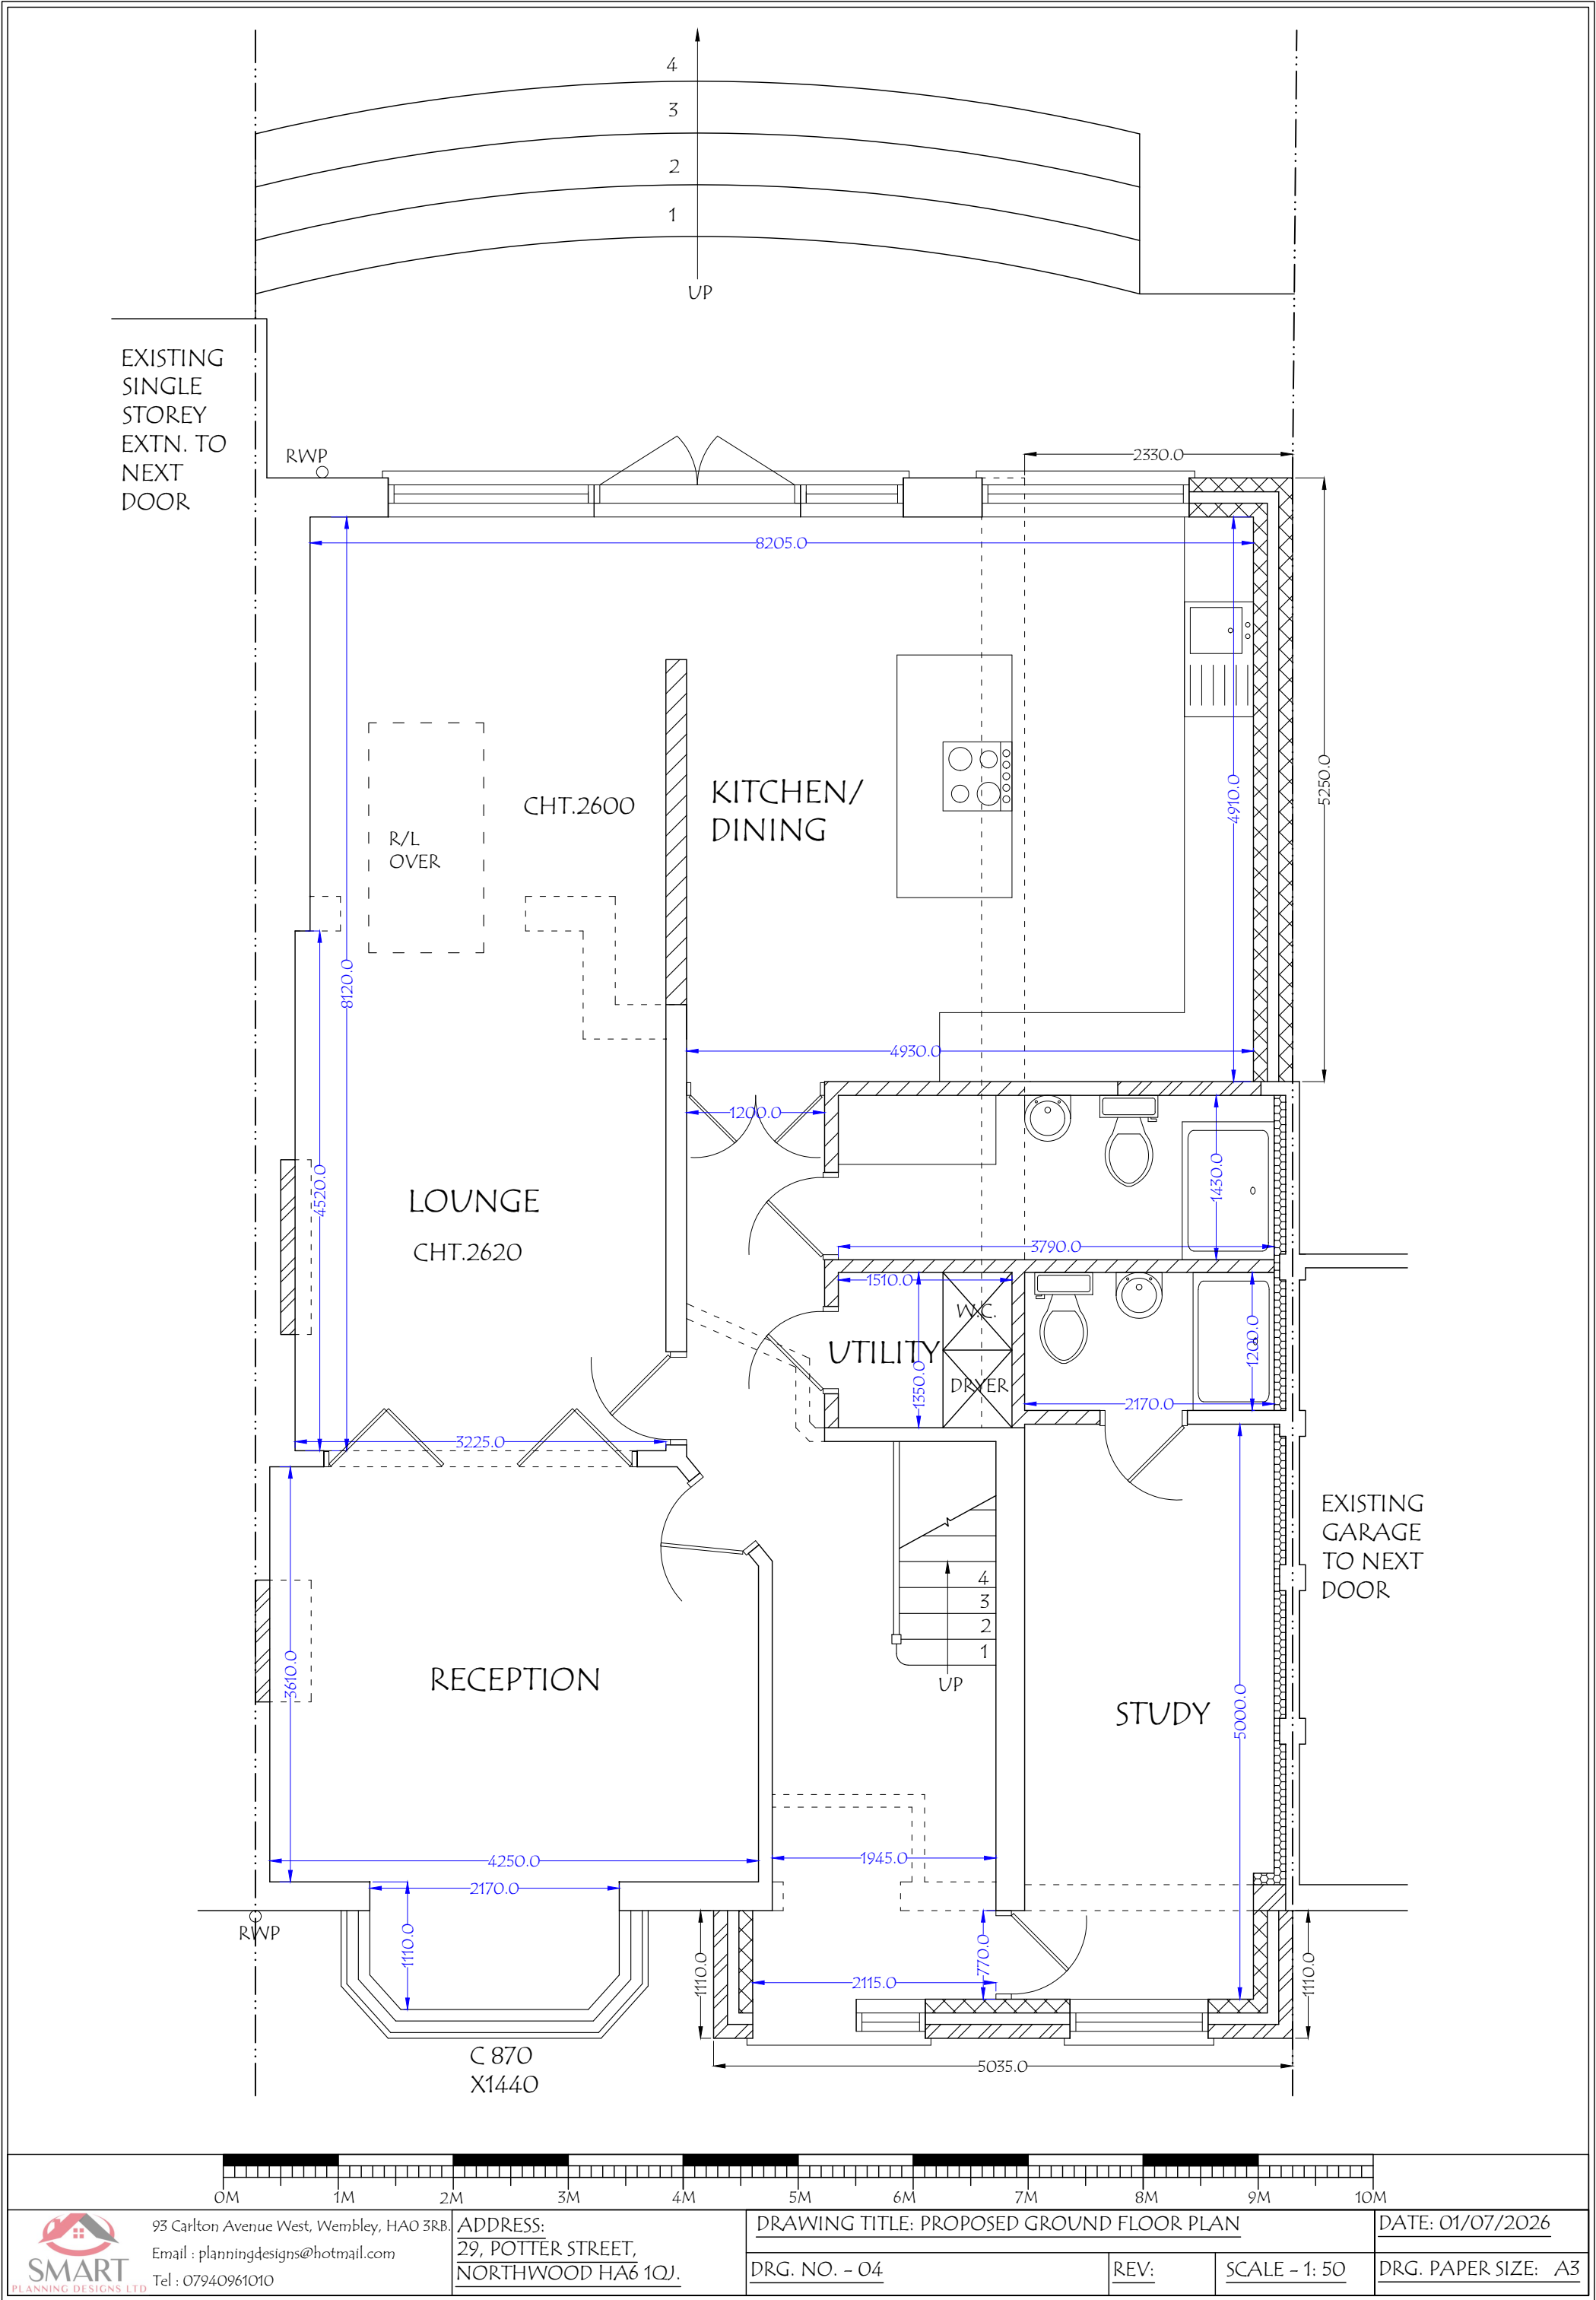

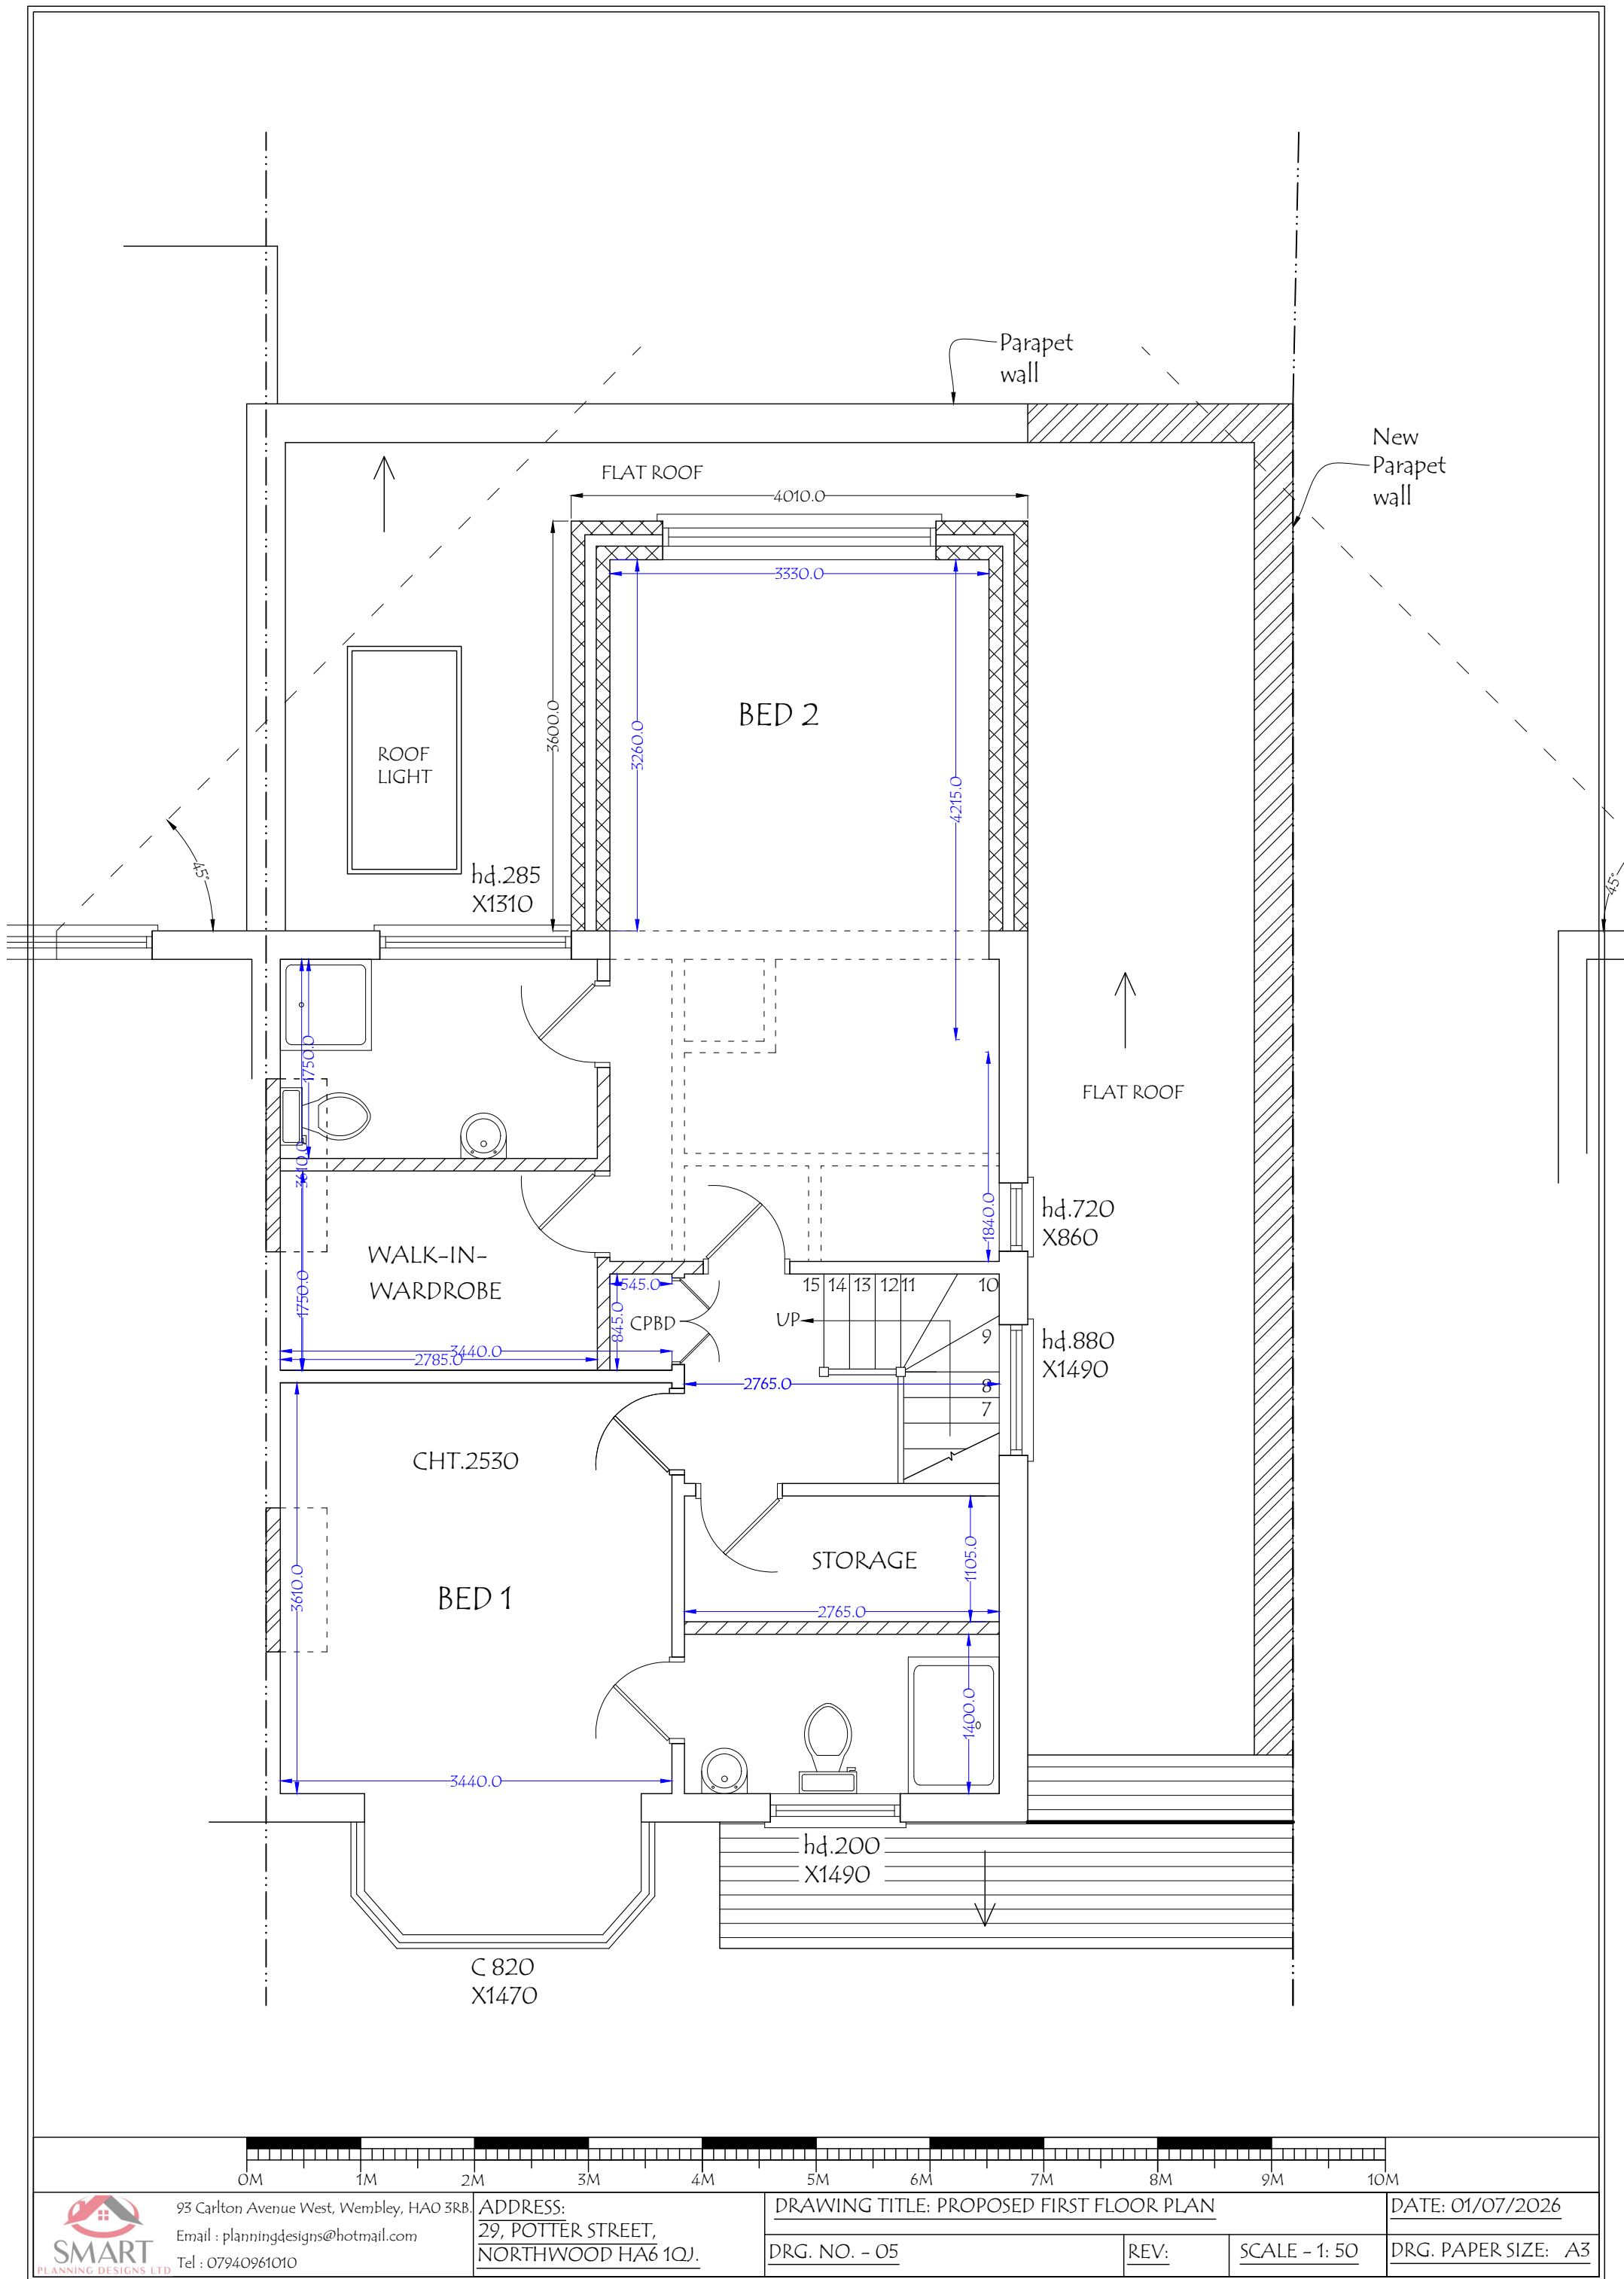

0M 1M 2M 3M 4M 5M 6M 7M 8M 9M 10M



93 Carlton Avenue West, Wembley, HAO 3RB
Email : planningdesigns@hotmail.com
Tel : 07940961010

ADDRESS:
29, POTTER STREET,
NORTHWOOD HA6 1QJ.

DRAWING TITLE: PROPOSED FIRST FLOOR PLAN


DRG. NO. - 05

REV:


SCALE - 1: 50

DATE: 01/07/2026


DRG. PAPER SIZE: A3

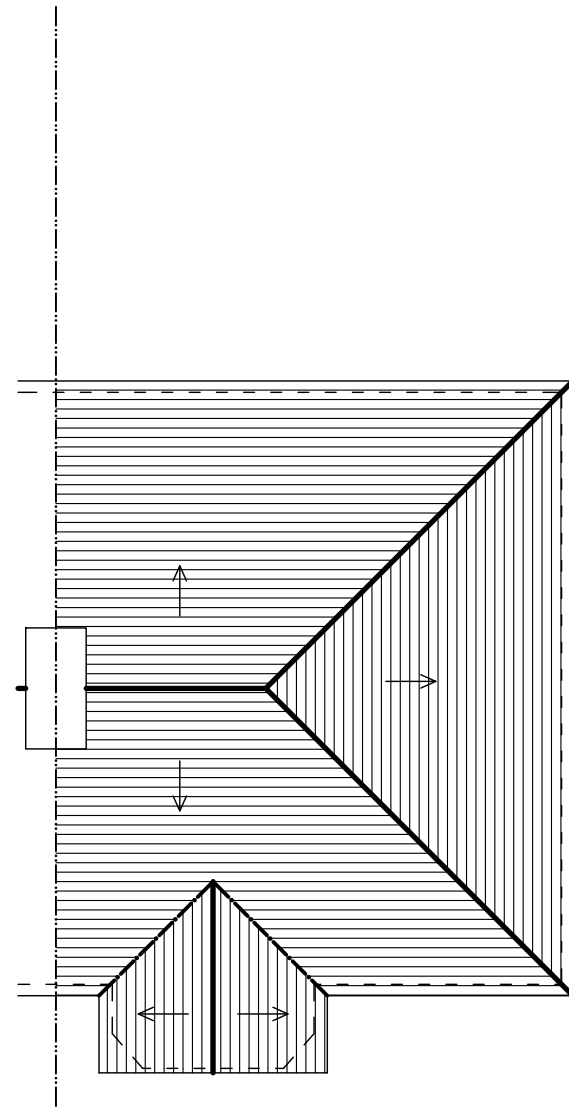

EXISTING ROOF PLAN

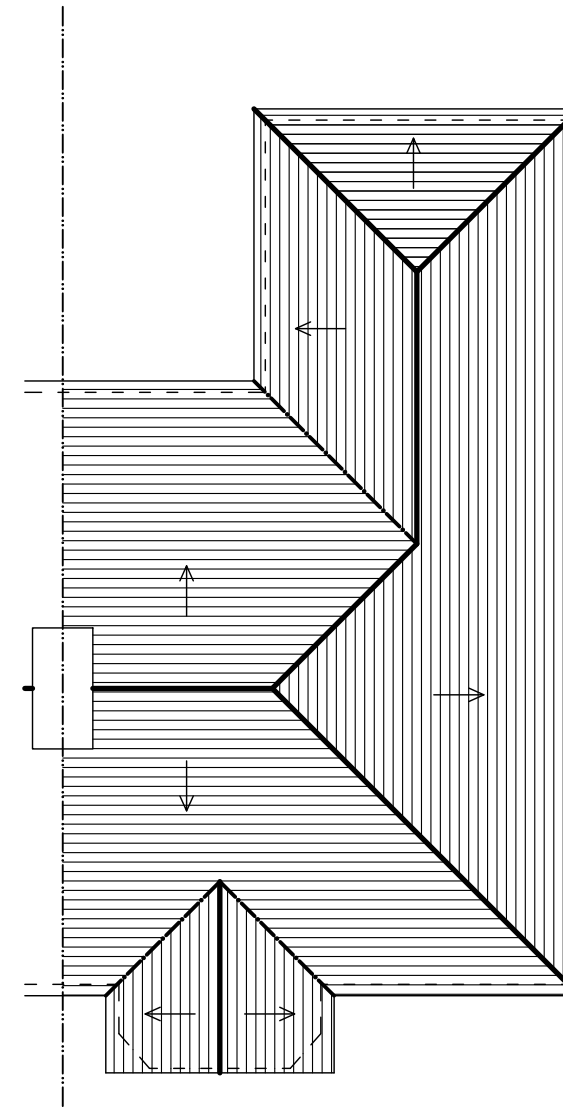

PROPOSED ROOF PLAN

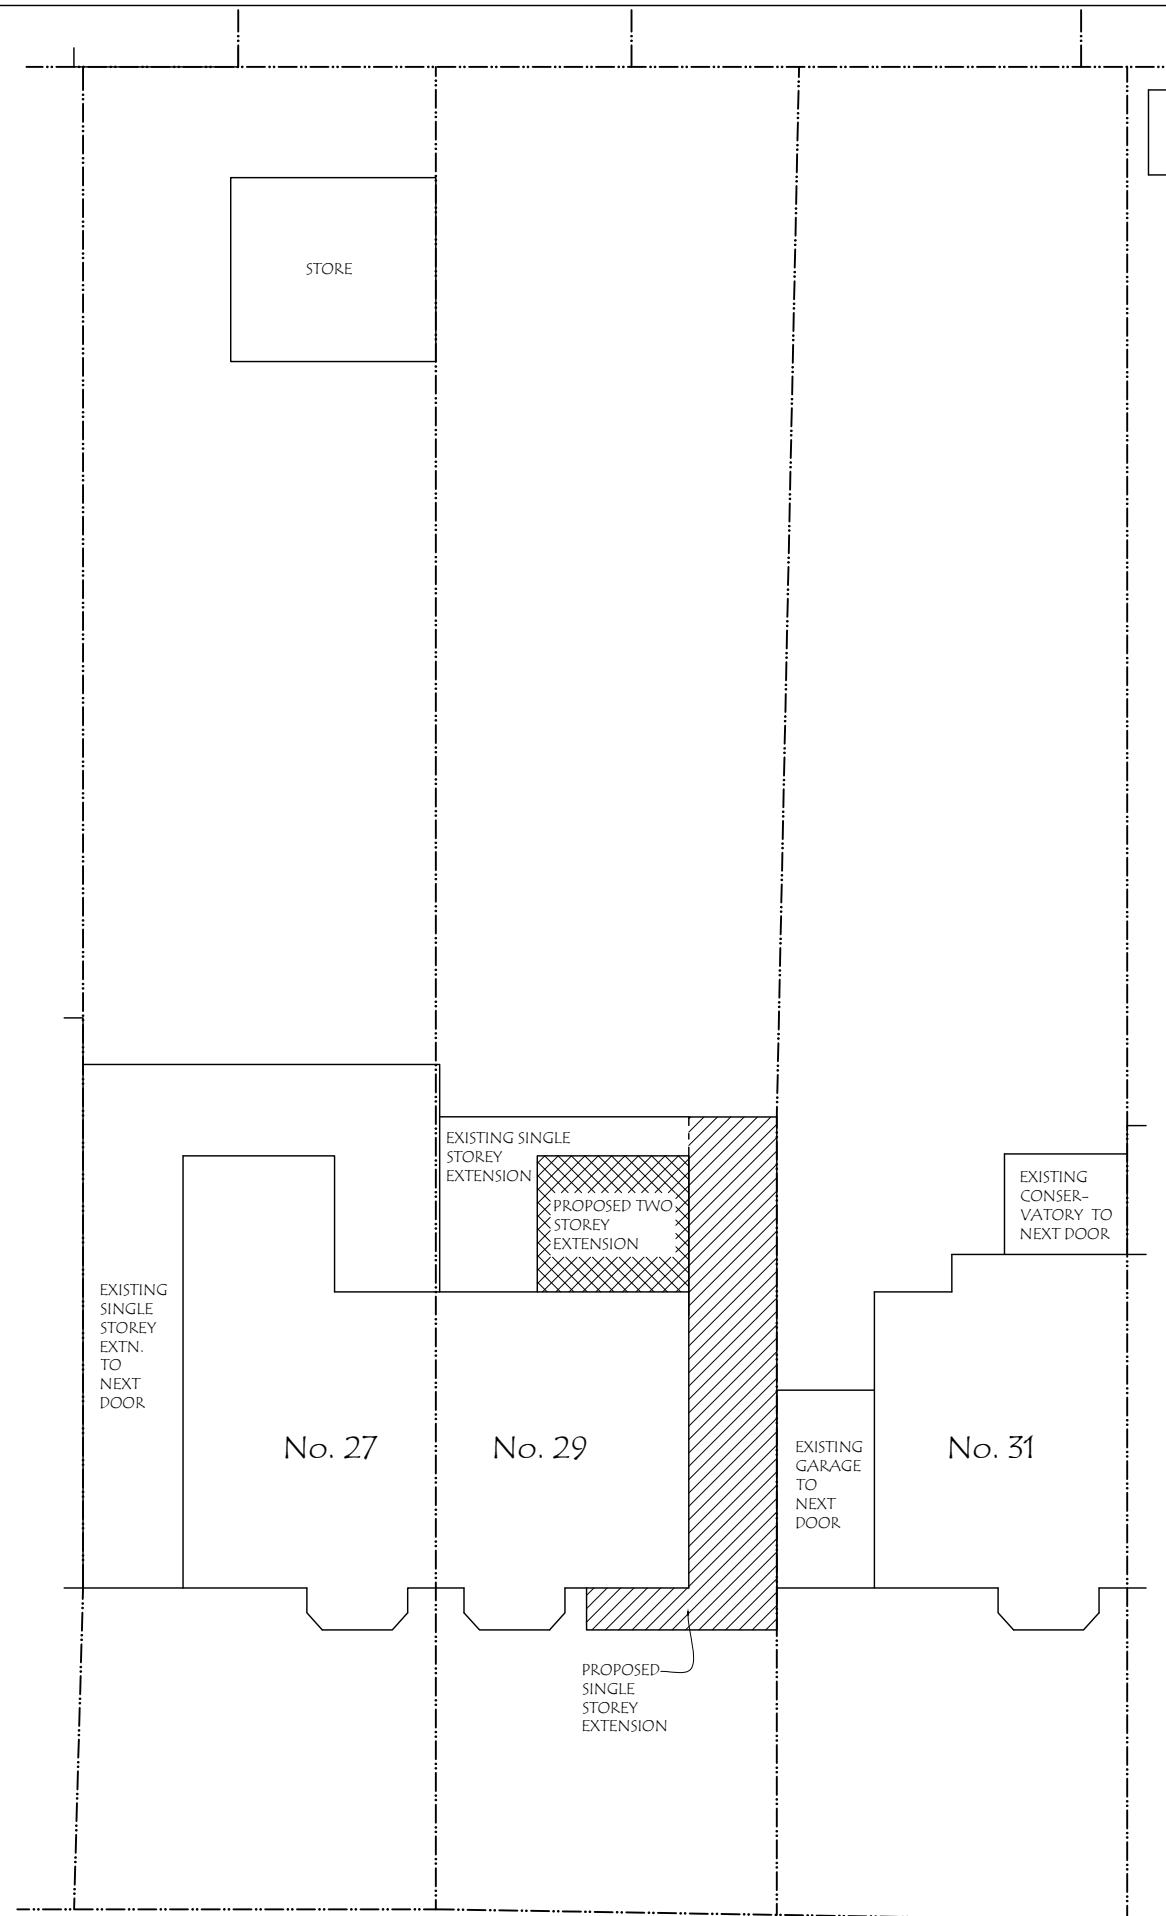

93 Carlton Avenue West, Wembley, HA0 3RB.
Email : planningdesigns@hotmail.com
Tel : 07940961010

ADDRESS:
29, POTTER STREET,
NORTHWOOD HA6 1QJ.

DRAWING TITLE: PROPOSED BLOCK PLAN
DRG. NO. - 08
REV:
SCALE - 1: 200

DATE: 01/07/2026
DRG. PAPER SIZE: A3

