




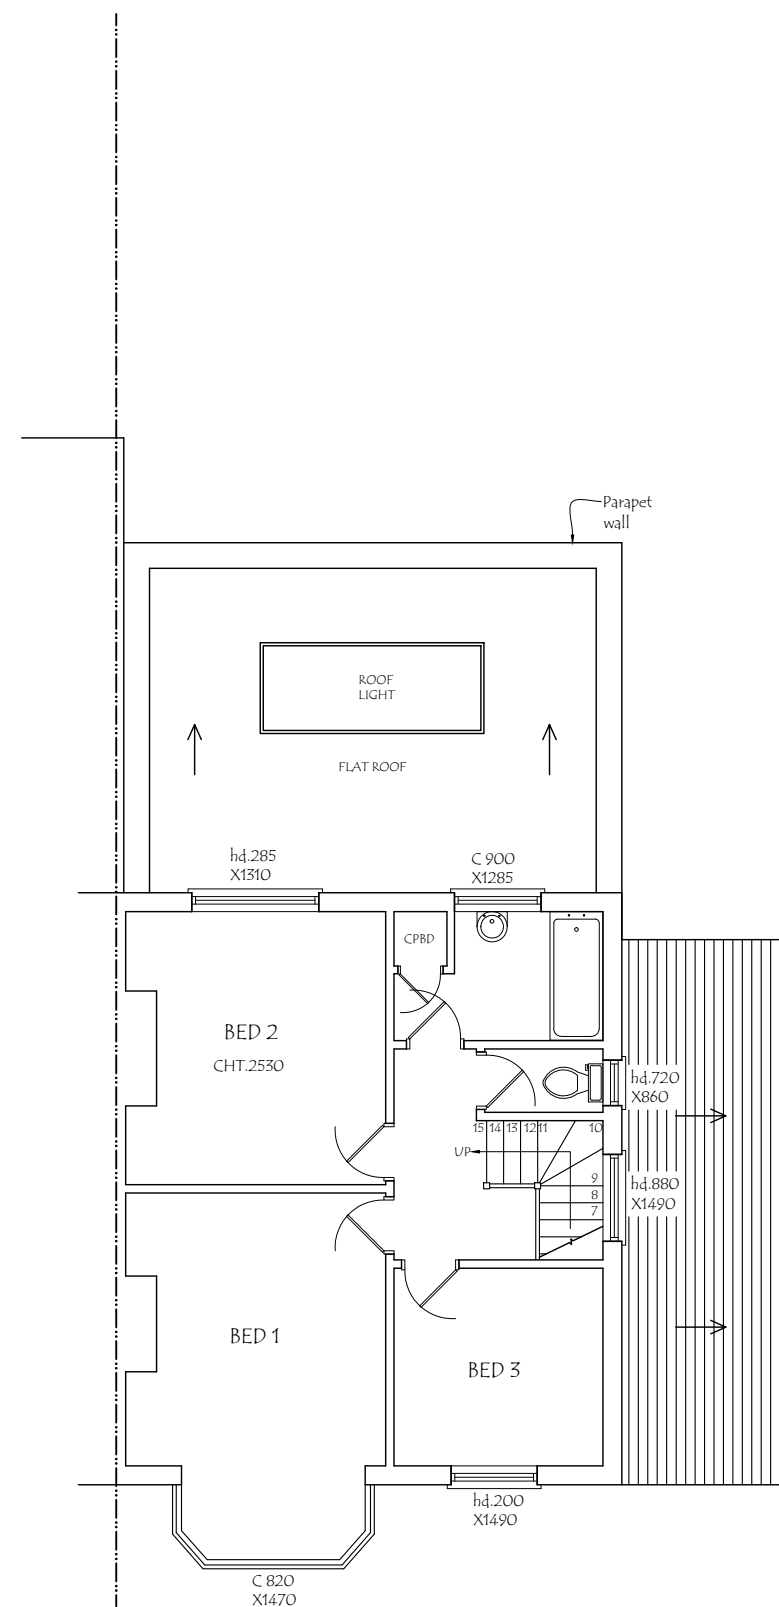


EXISTING FRONT ELEVATION

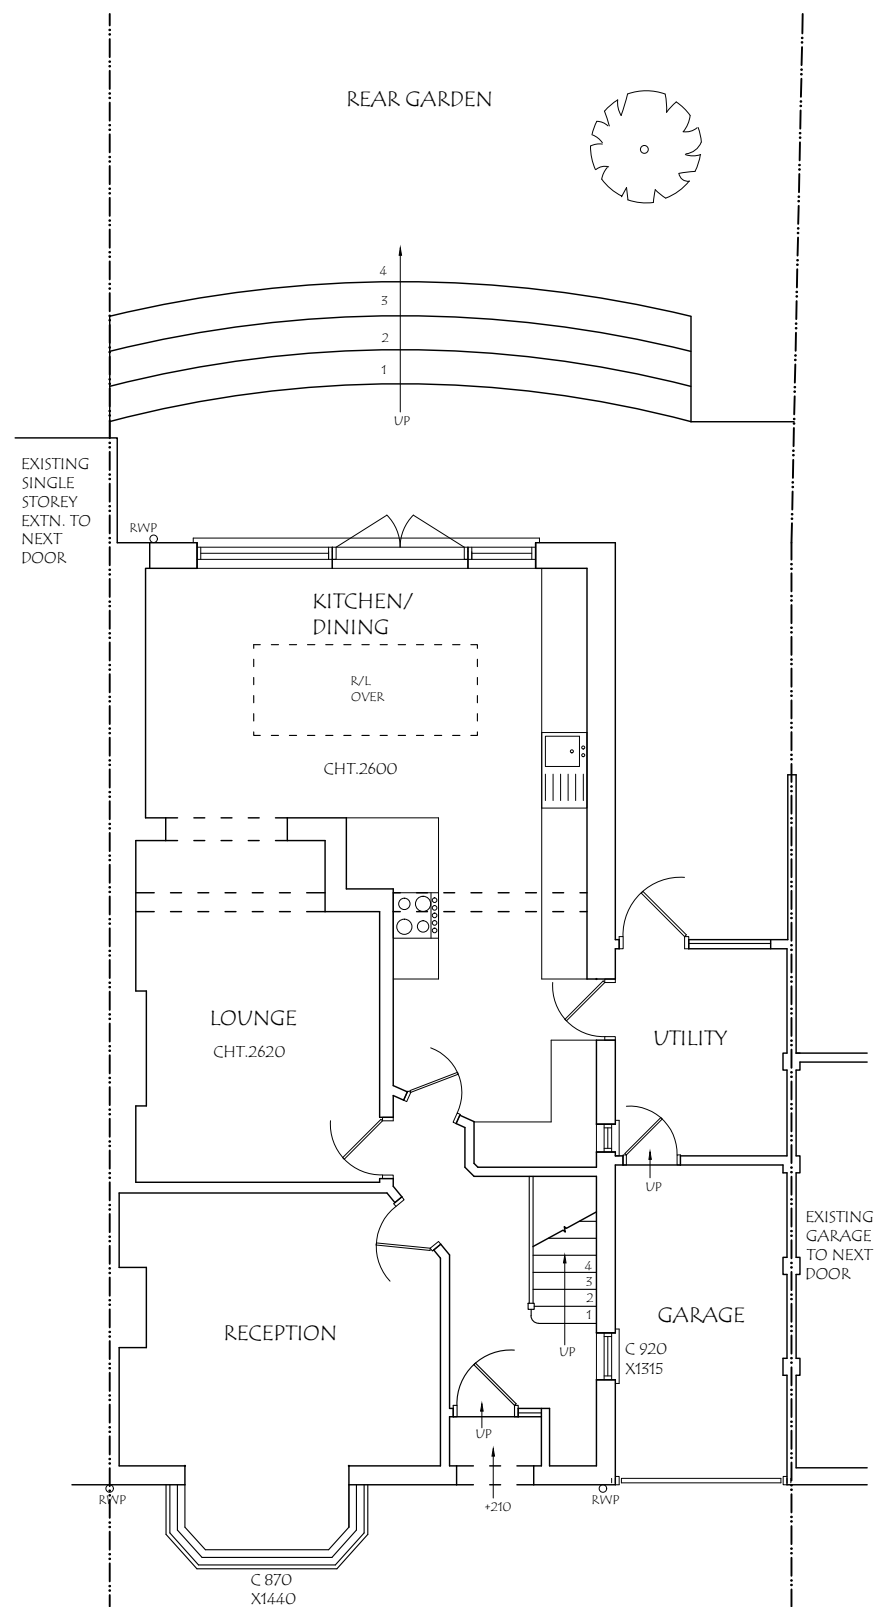

EXISTING SIDE ELEVATION

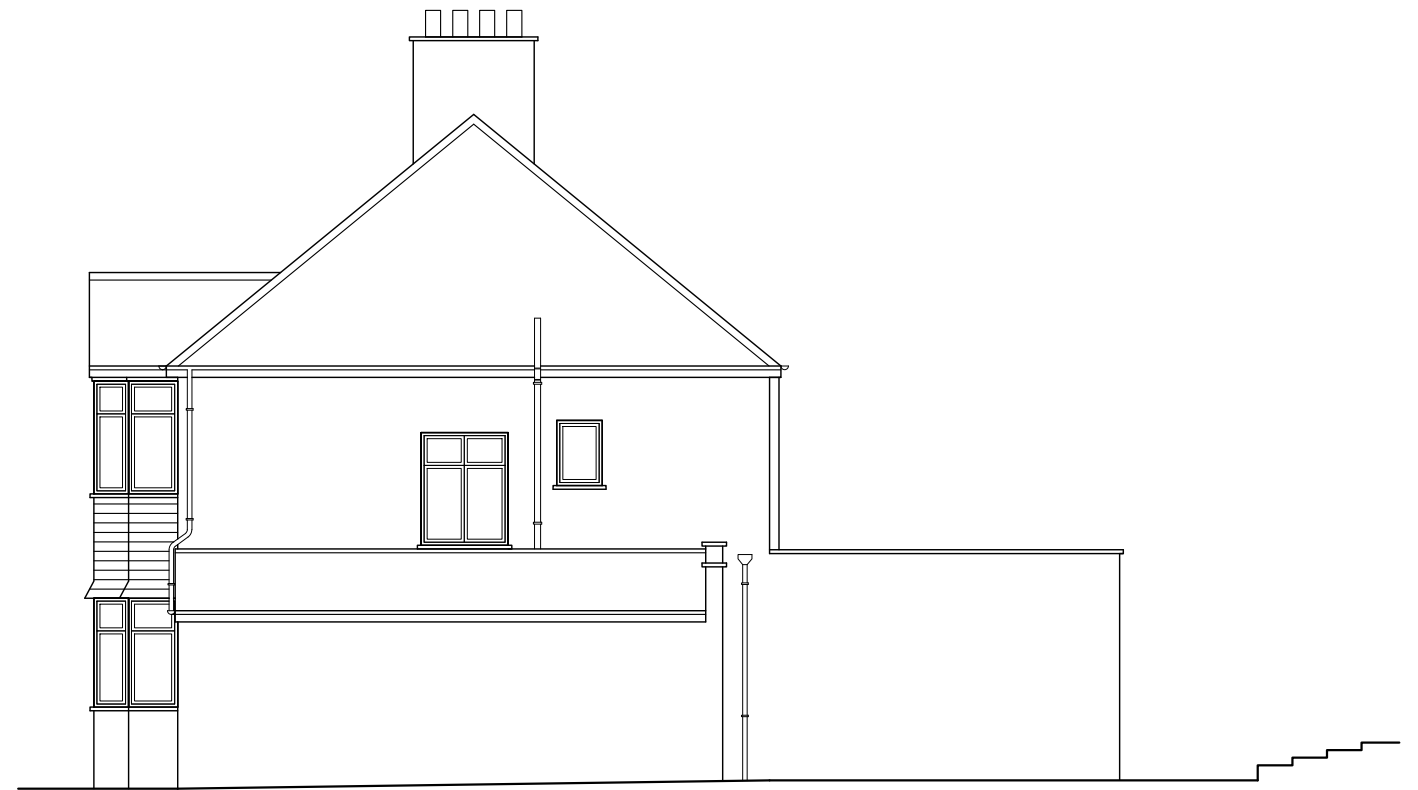

PROPOSED FRONT ELEVATION

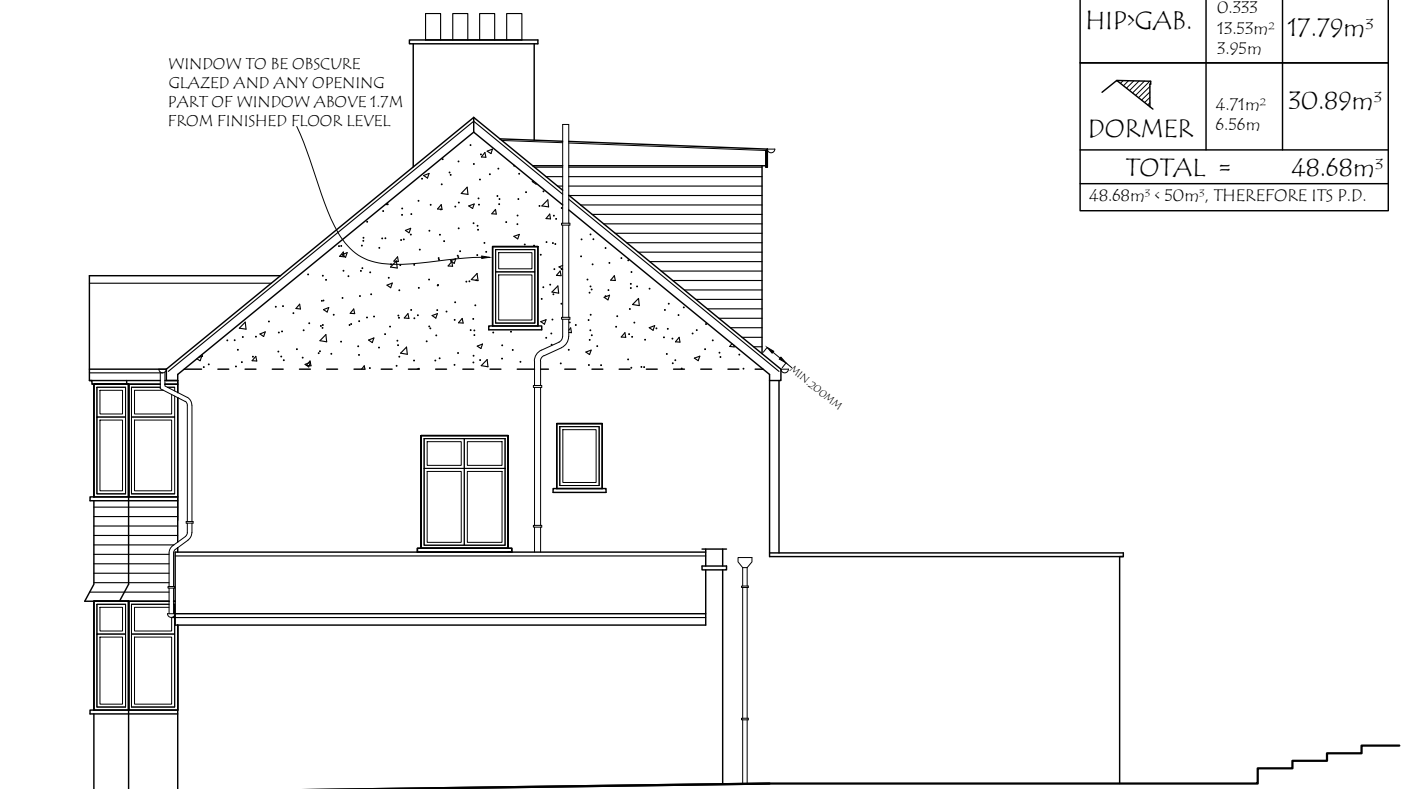

PROPOSED SIDE ELEVATION

HIP > GAB.	0.333 13.53m ² 3.95m	17.79m ³
DORMER	4.71m ² 6.56m	30.89m ³
TOTAL =		48.68m ³
48.68m ³ < 50m ³ , THEREFORE ITS P.D.		

Materials used in any exterior work to be of a similar appearance to those used in the construction of the exterior of the existing dwelling house.



93 Carlton Avenue West, Wembley, HAO 3RB.
Email : planningdesigns@hotmail.com
Tel : 07940961010

ADDRESS:
29, POTTER STREET,
NORTHWOOD HA6 1QJ.

DRAWING TITLE: EXISTING/PROPOSED ELEVATIONS


DRG. NO. - 02

REV:

SCALE - 1: 100


DATE: 30/07/2026

DRG. PAPER SIZE: A3

 



EXISTING REAR ELEVATION

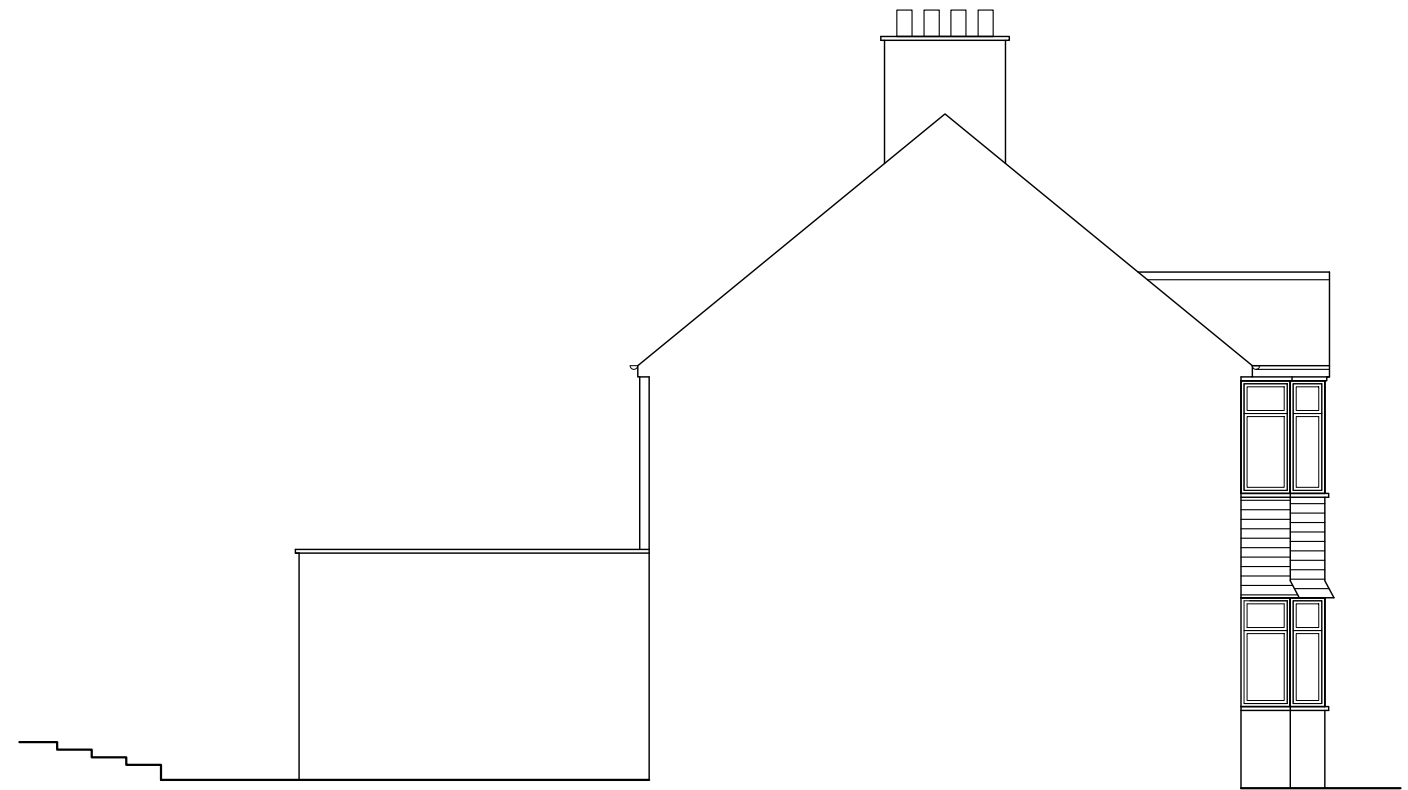


EXISTING SIDE ELEVATION



PROPOSED REAR ELEVATION

HIP>GAB.	0.333 13.53m ² 3.95m	17.79m ³
DORMER	4.71m ² 6.56m	30.89m ³
TOTAL =		48.68m ³
48.68m ³ < 50m ³ , THEREFORE ITS P.D.		

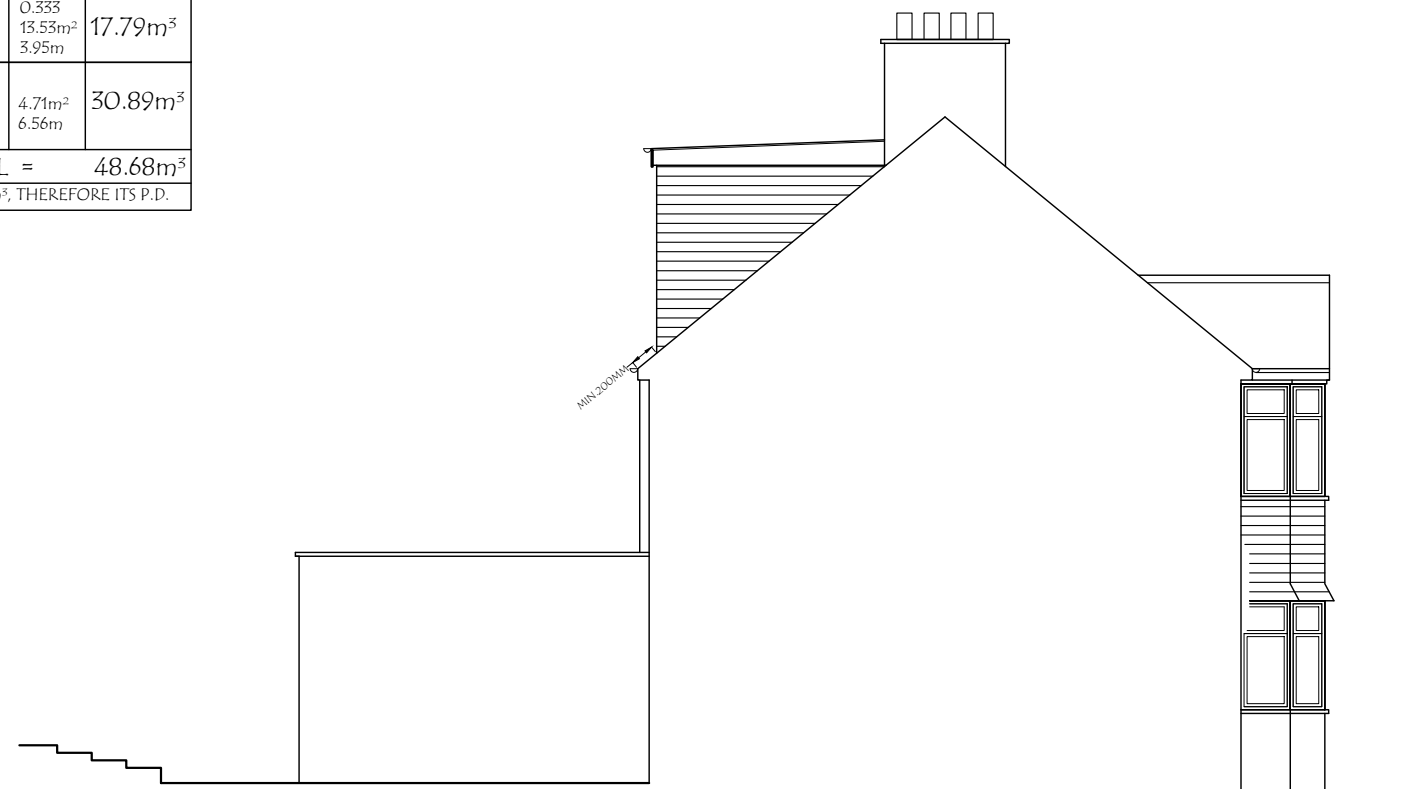

PROPOSED SIDE ELEVATION

Materials used in any exterior work to be of a similar appearance to those used in the construction of the exterior of the existing dwelling house.



93 Carlton Avenue West, Wembley, HA0 3RB.
Email : planningdesigns@hotmail.com
Tel : 07940961010

ADDRESS:
29, POTTER STREET,
NORTHWOOD HA6 1QJ.

DRAWING TITLE: EXISTING/PROPOSED ELEVATIONS


DRG. NO. - 03

REV:



SCALE - 1: 100

DATE: 30/07/2026

DRG. PAPER SIZE: A3

 

EXISTING
SINGLE
STOREY
EXTN. TO
NEXT
DOOR

 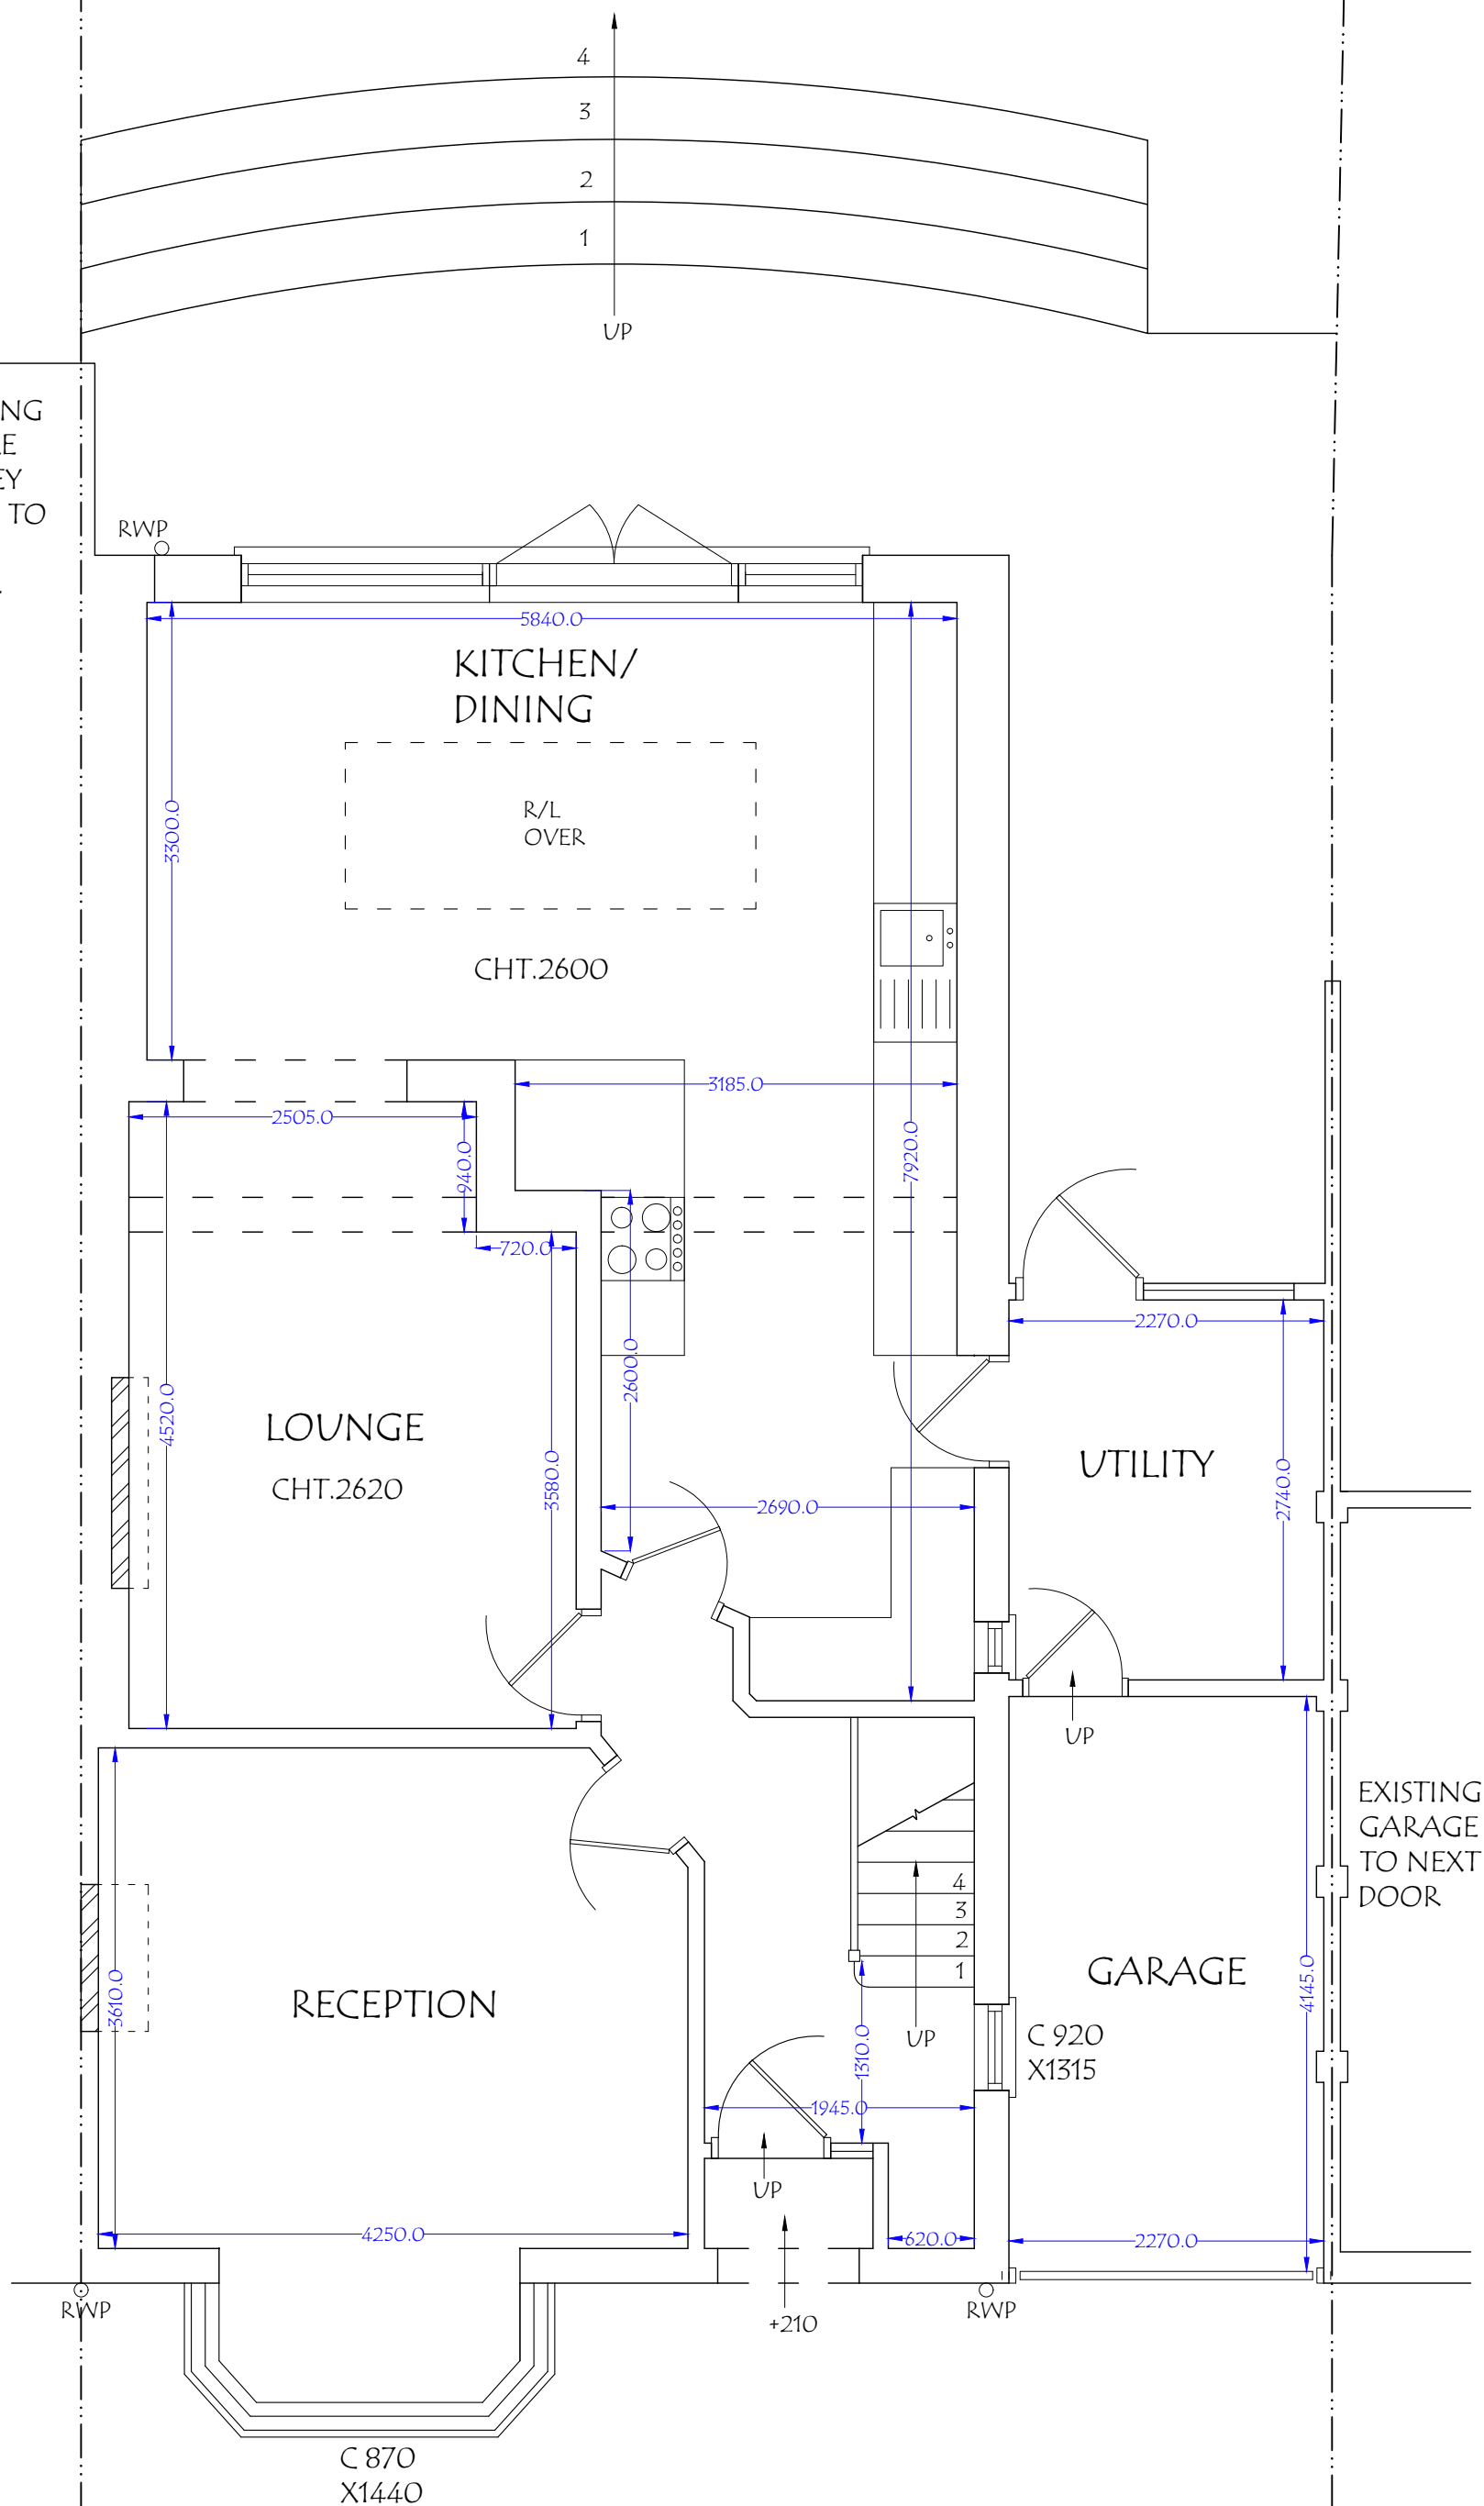

93 Carlton Avenue West, Wembley, HAO 3RB.
Email : planningdesigns@hotmail.com
Tel : 07940961010

ADDRESS:
29, POTTER STREET,
NORTHWOOD HA6 1QJ.

DRAWING TITLE: PROPOSED GROUND FLOOR PLAN



DRG. NO. - 04


REV:


SCALE - 1: 50

DATE: 30/07/2026


DRG. PAPER SIZE: A3

 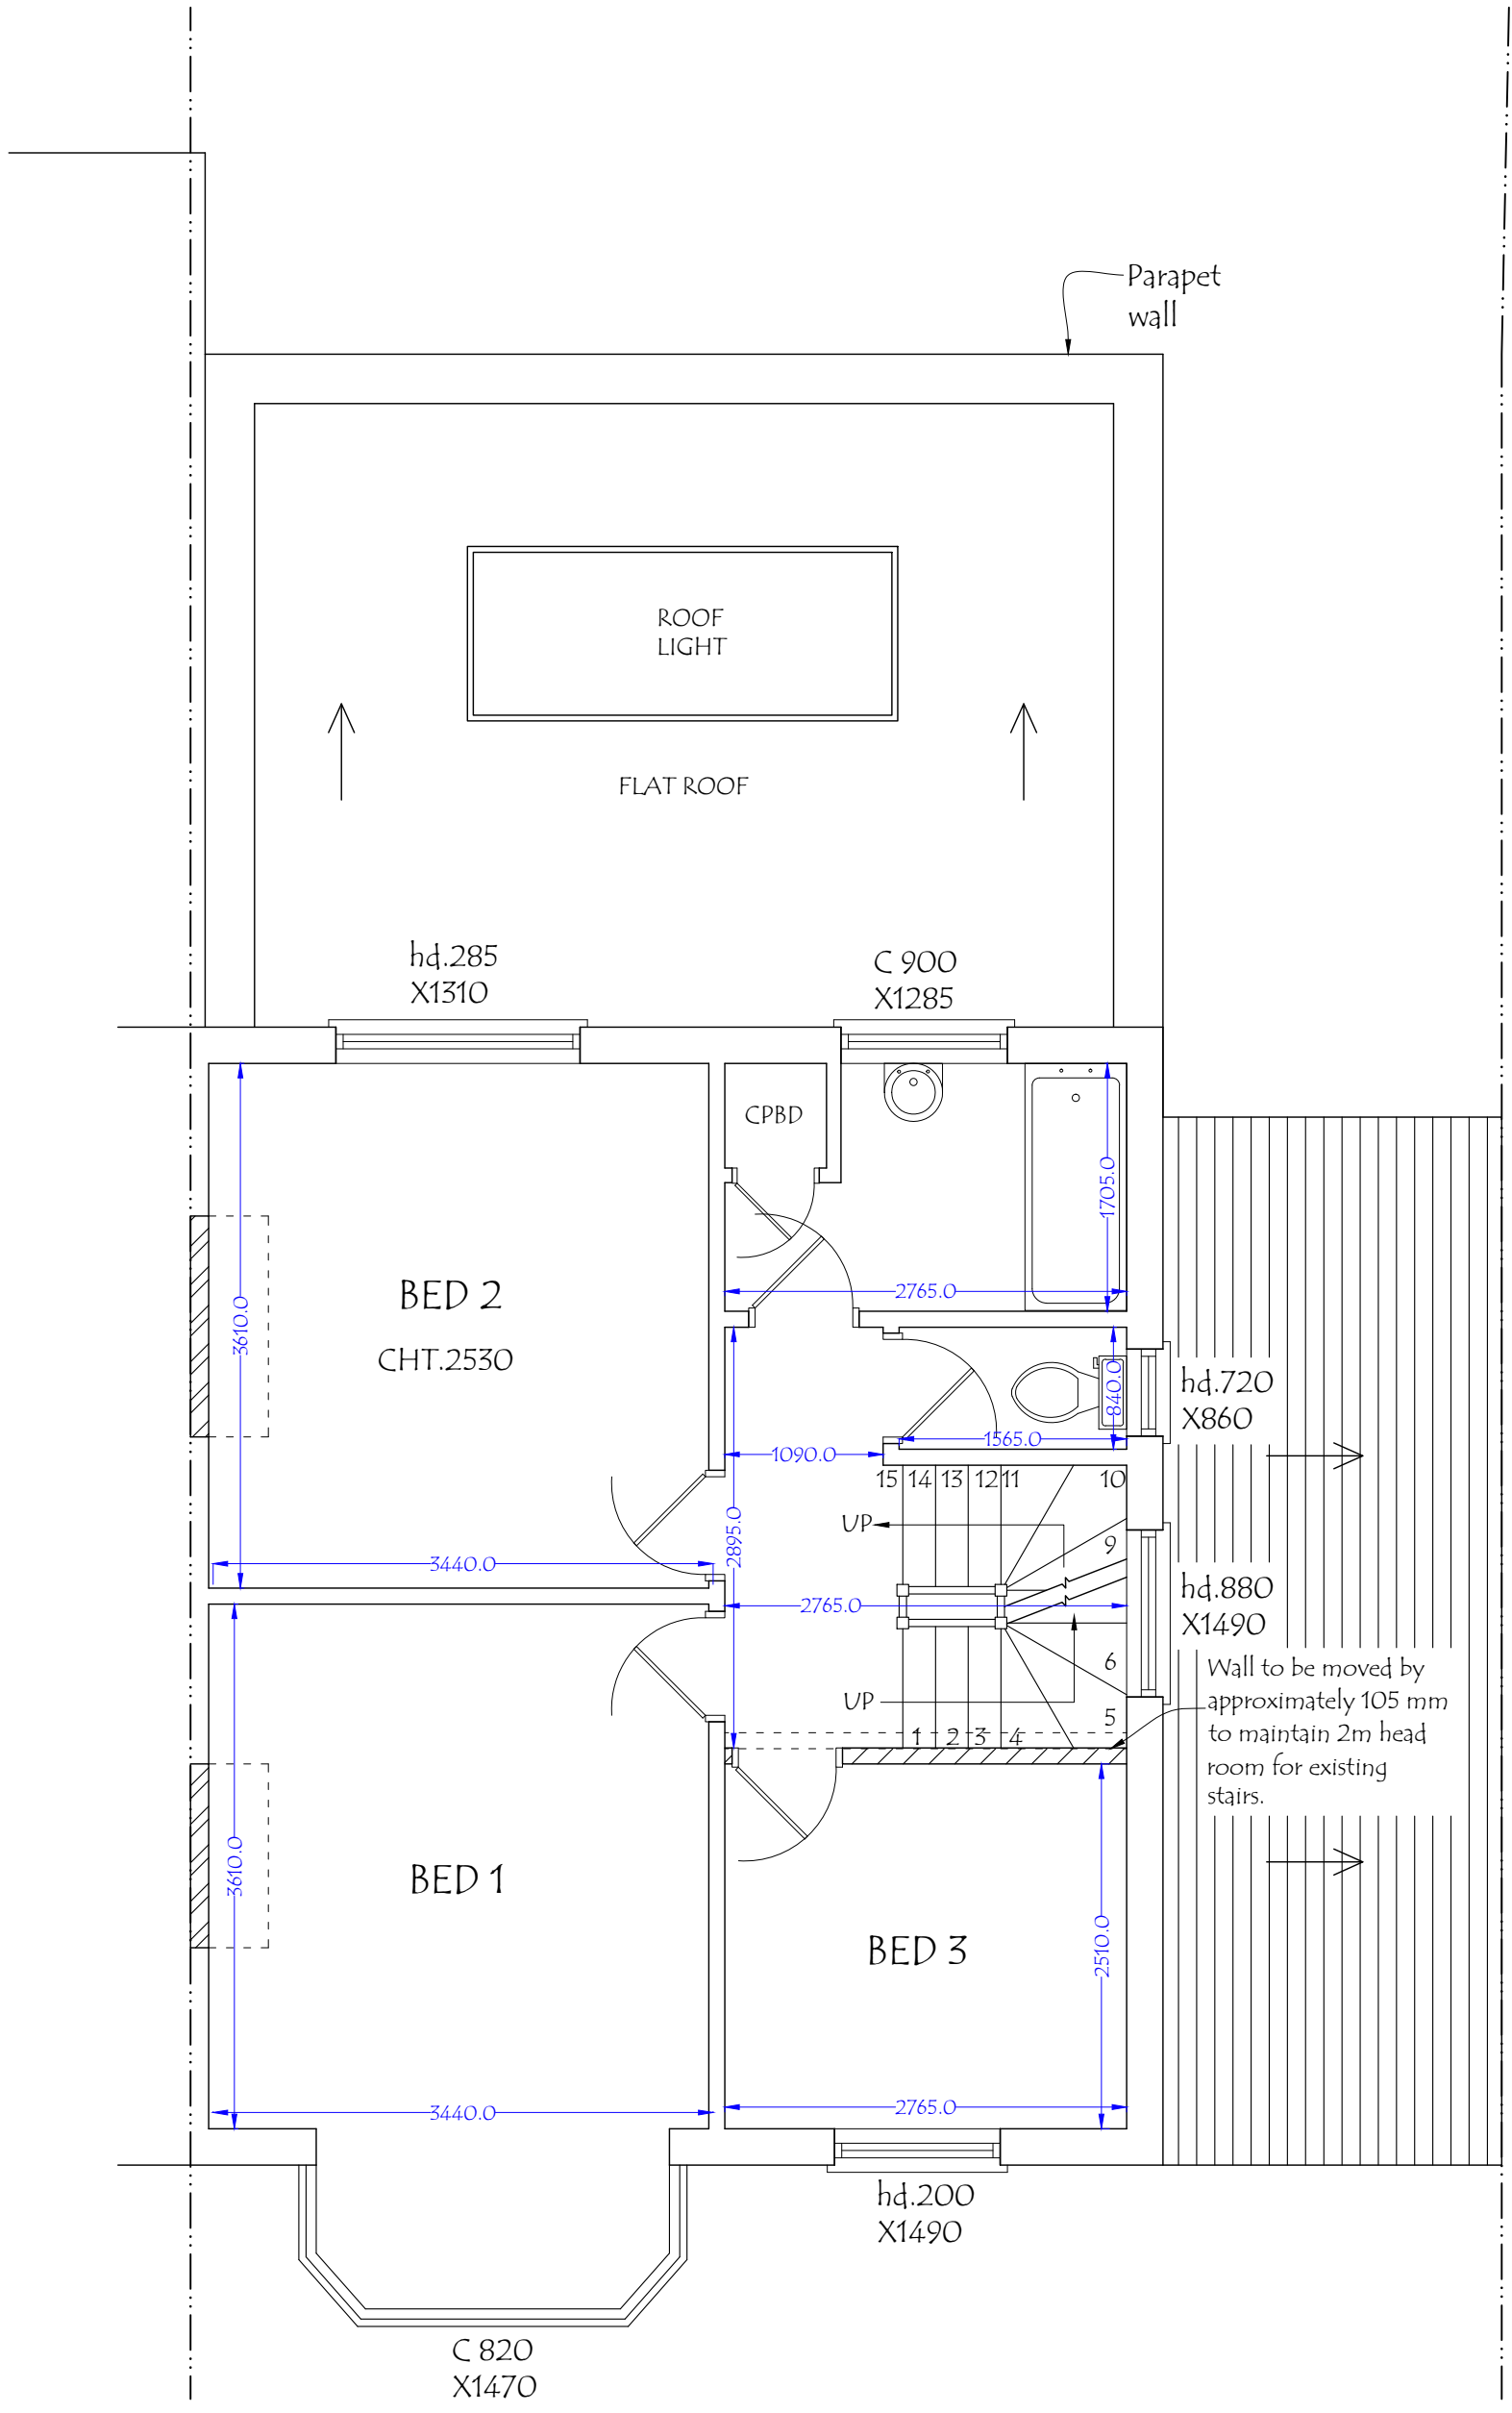

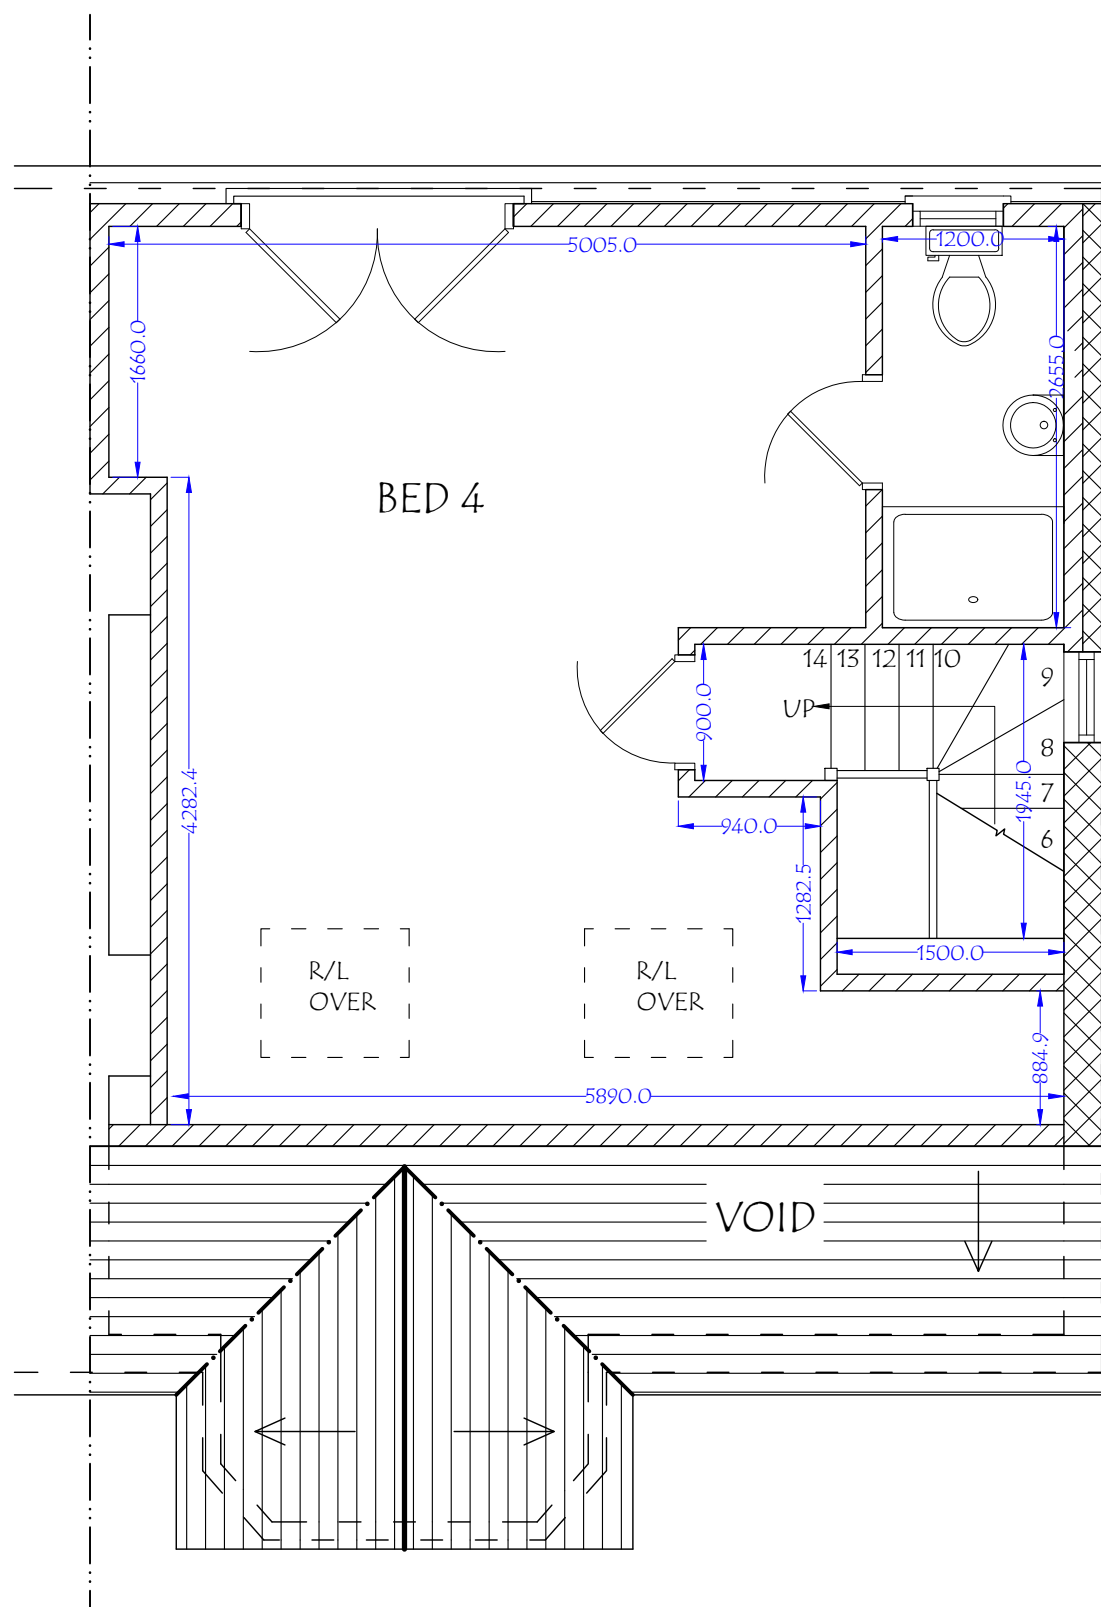


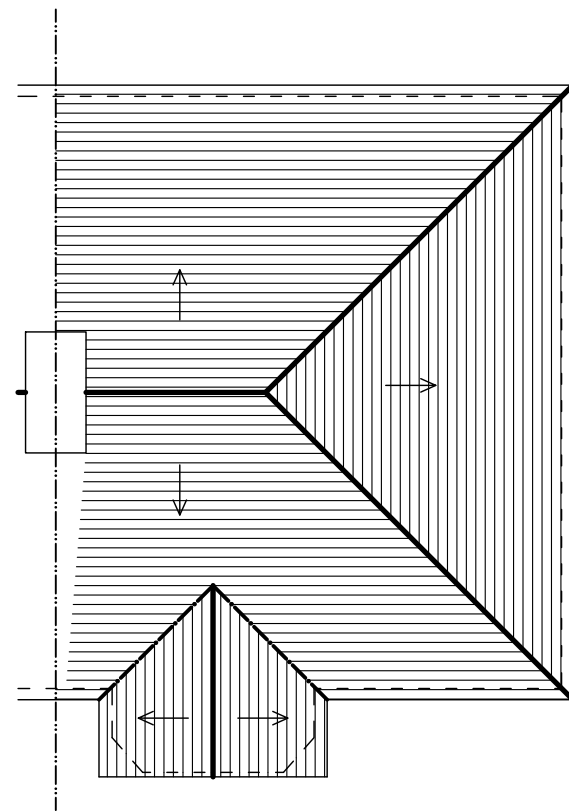

EXISTING ROOF PLAN

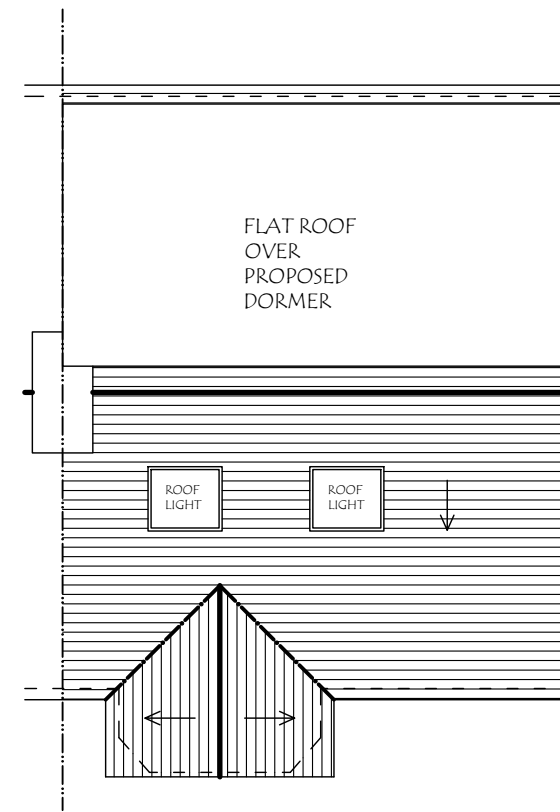

PROPOSED ROOF PLAN

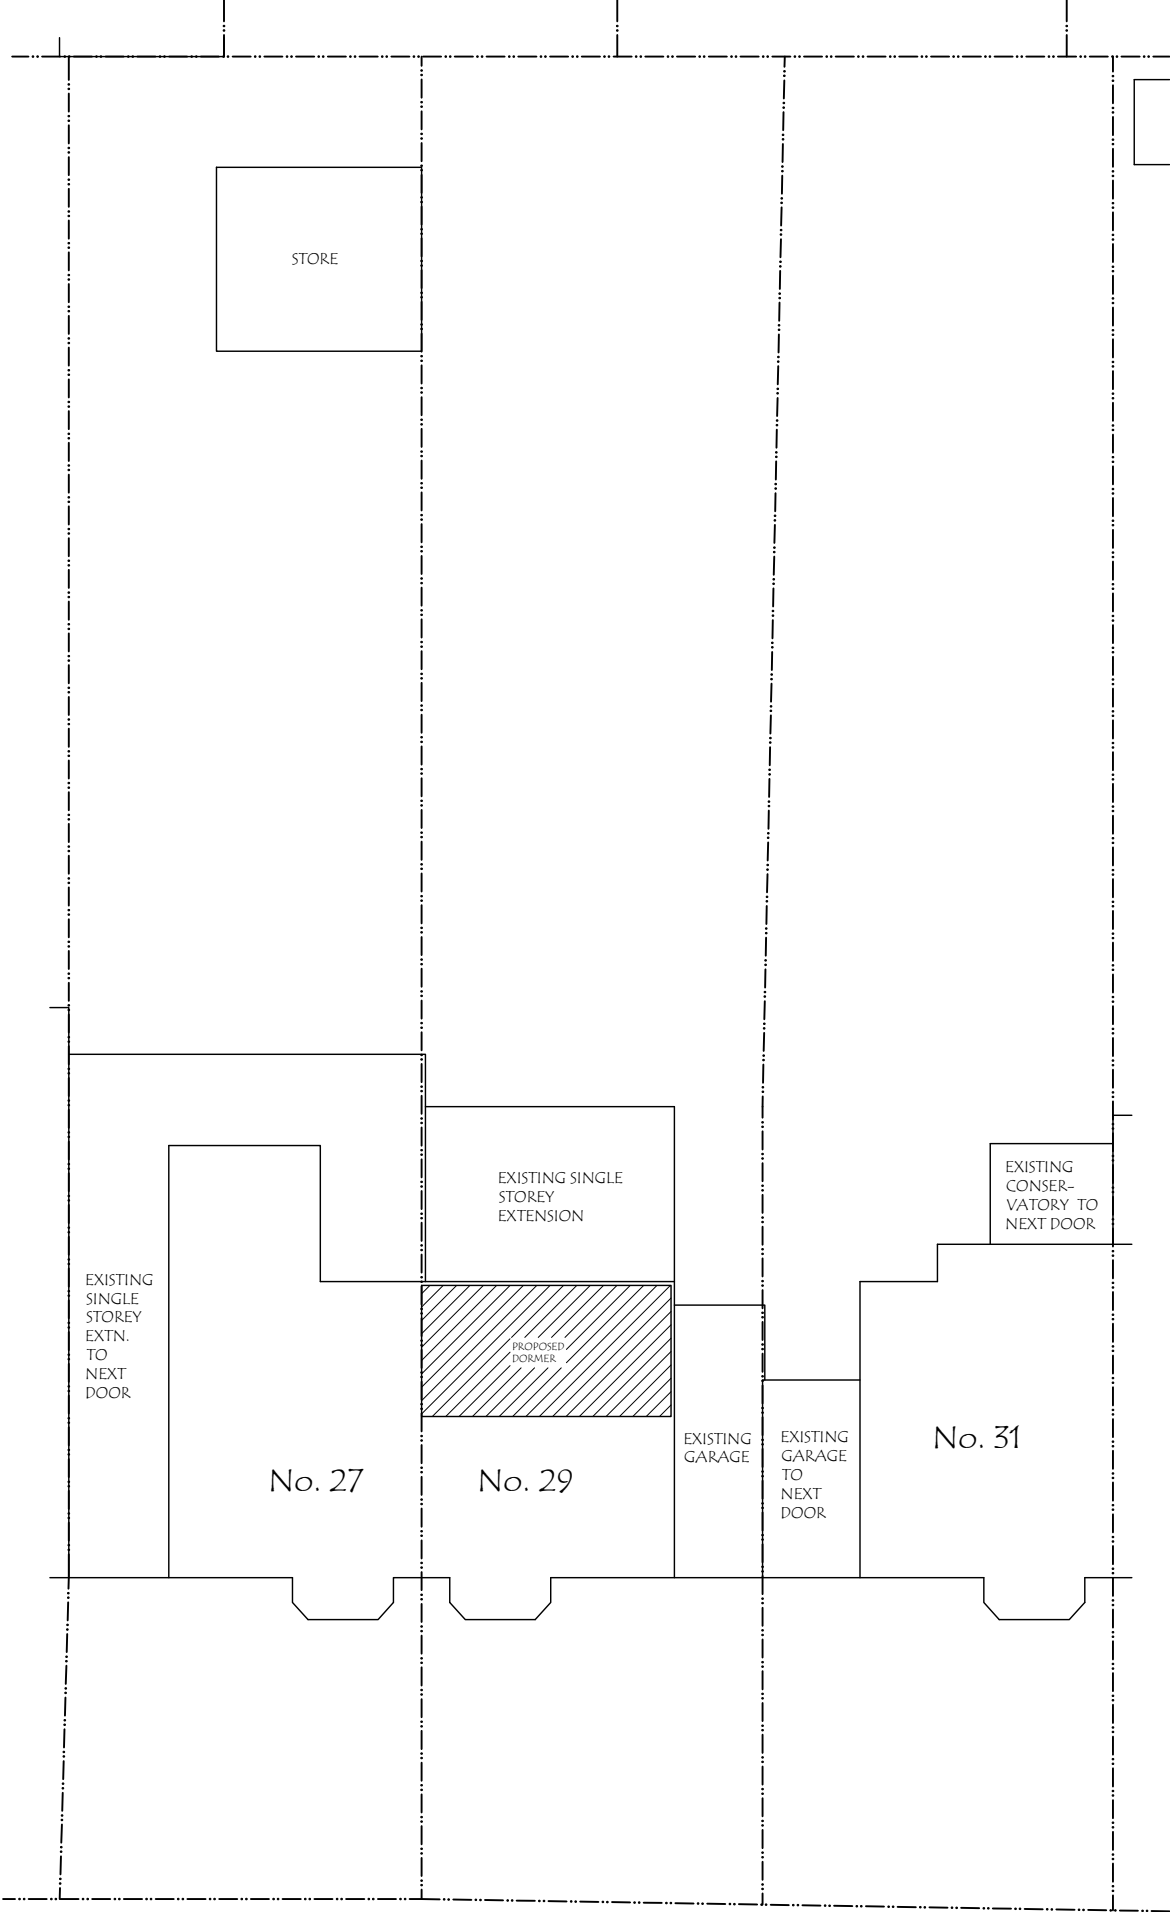

93 Carlton Avenue West, Wembley, HA0 3RB.
Email : planningdesigns@hotmail.com
Tel : 07940961010

ADDRESS:
29, POTTER STREET,
NORTHWOOD HA6 1QJ.

DRAWING TITLE: PROPOSED BLOCK PLAN

DRG. NO. - 08

REV:

SCALE - 1: 200

DATE: 30/07/2026

DRG. PAPER SIZE: A3

