



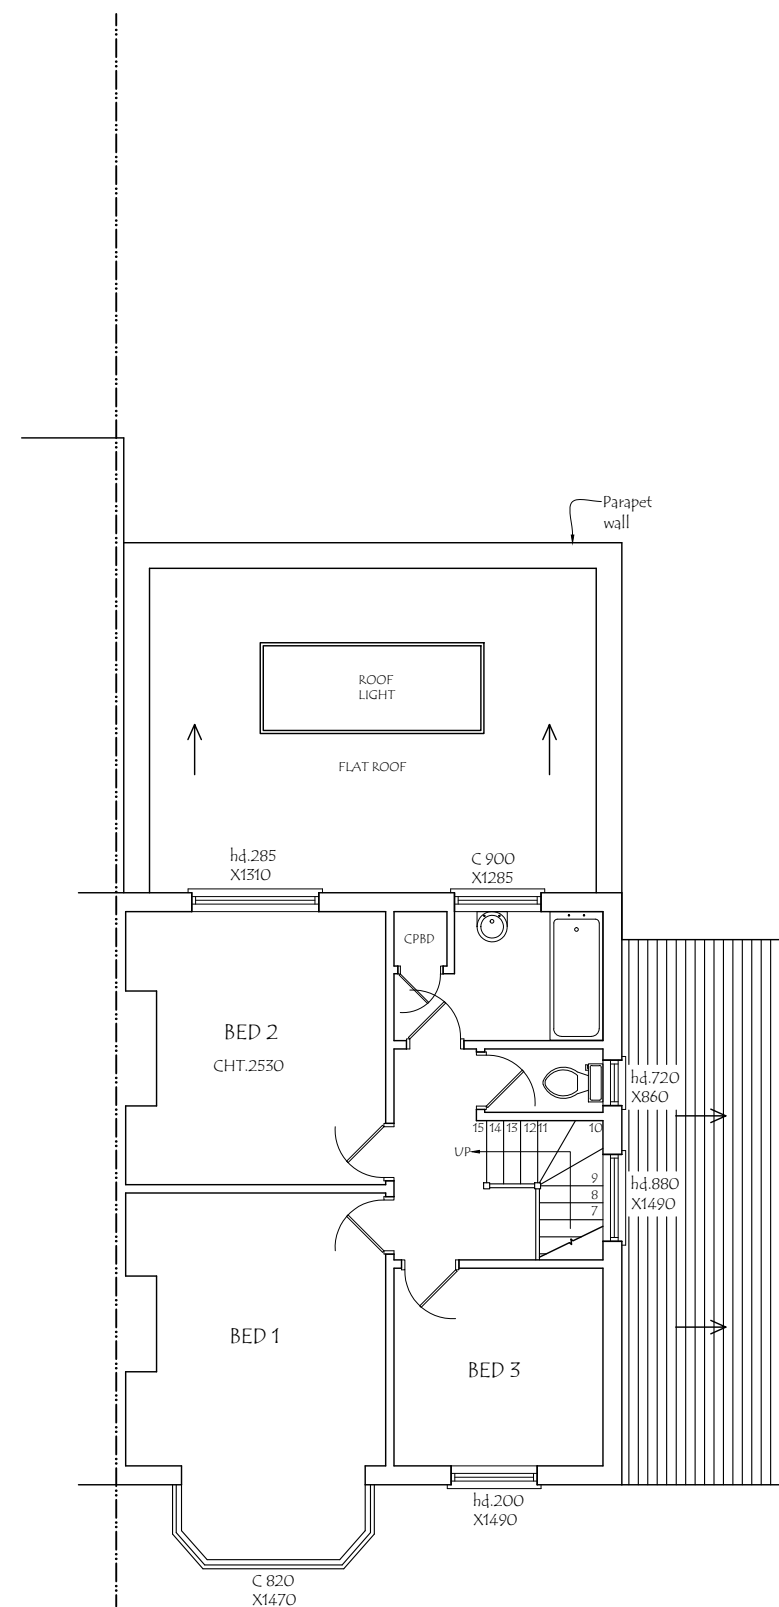


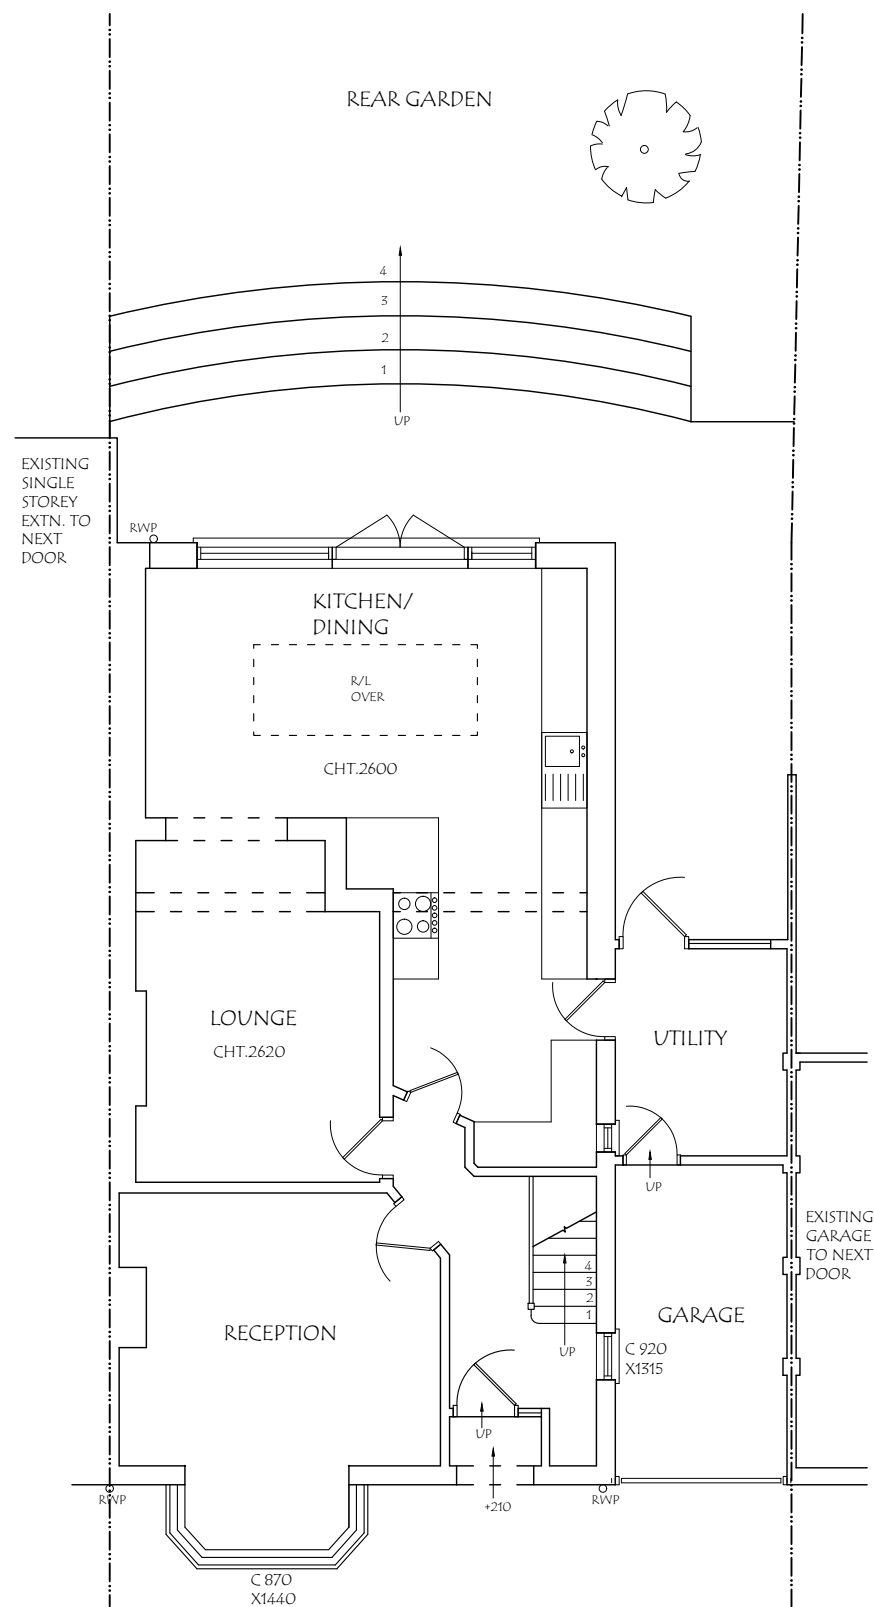

EXISTING FRONT ELEVATION



EXISTING SIDE ELEVATION

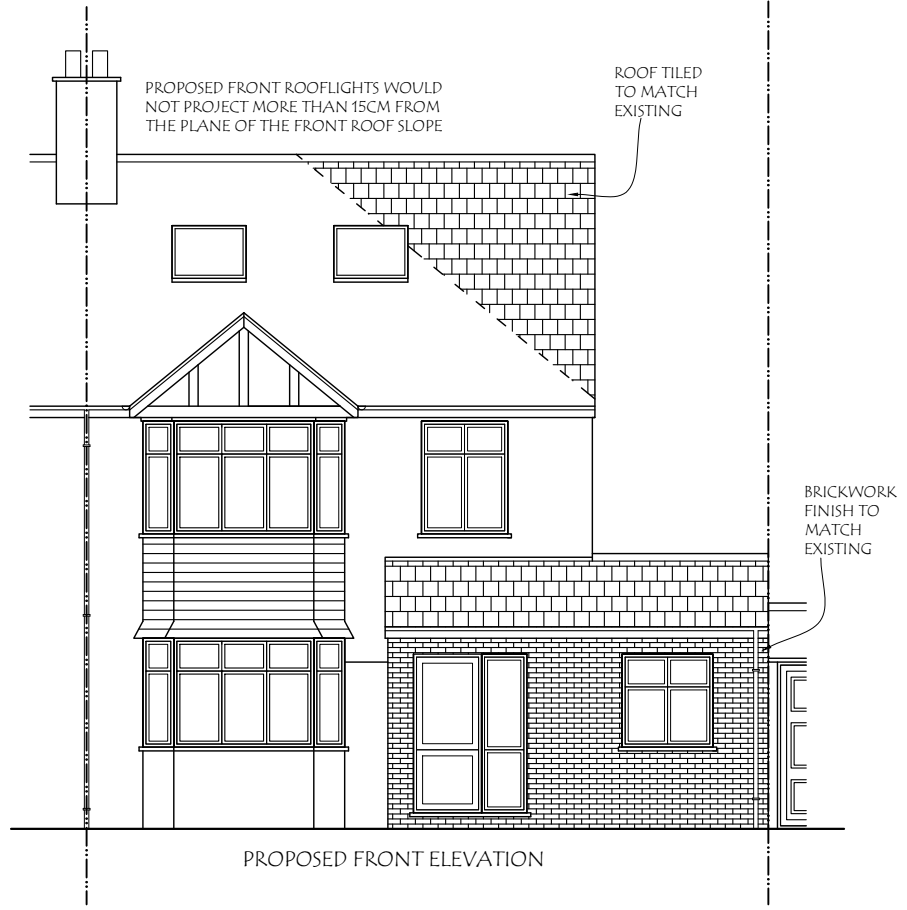

PROPOSED FRONT ELEVATION




PROPOSED SIDE ELEVATION

HIP > GAB.	0.333 13.55m ² 3.95m	17.79m ³
DORMER	2.85m ² 6.16m	17.55m ³
TOTAL =		35.34m ³
35.34m ³ < 50m ³ , THEREFORE ITS P.D.		

Materials used in any exterior work to be of a similar appearance to those used in the construction of the exterior of the existing dwelling house.



EXISTING REAR ELEVATION

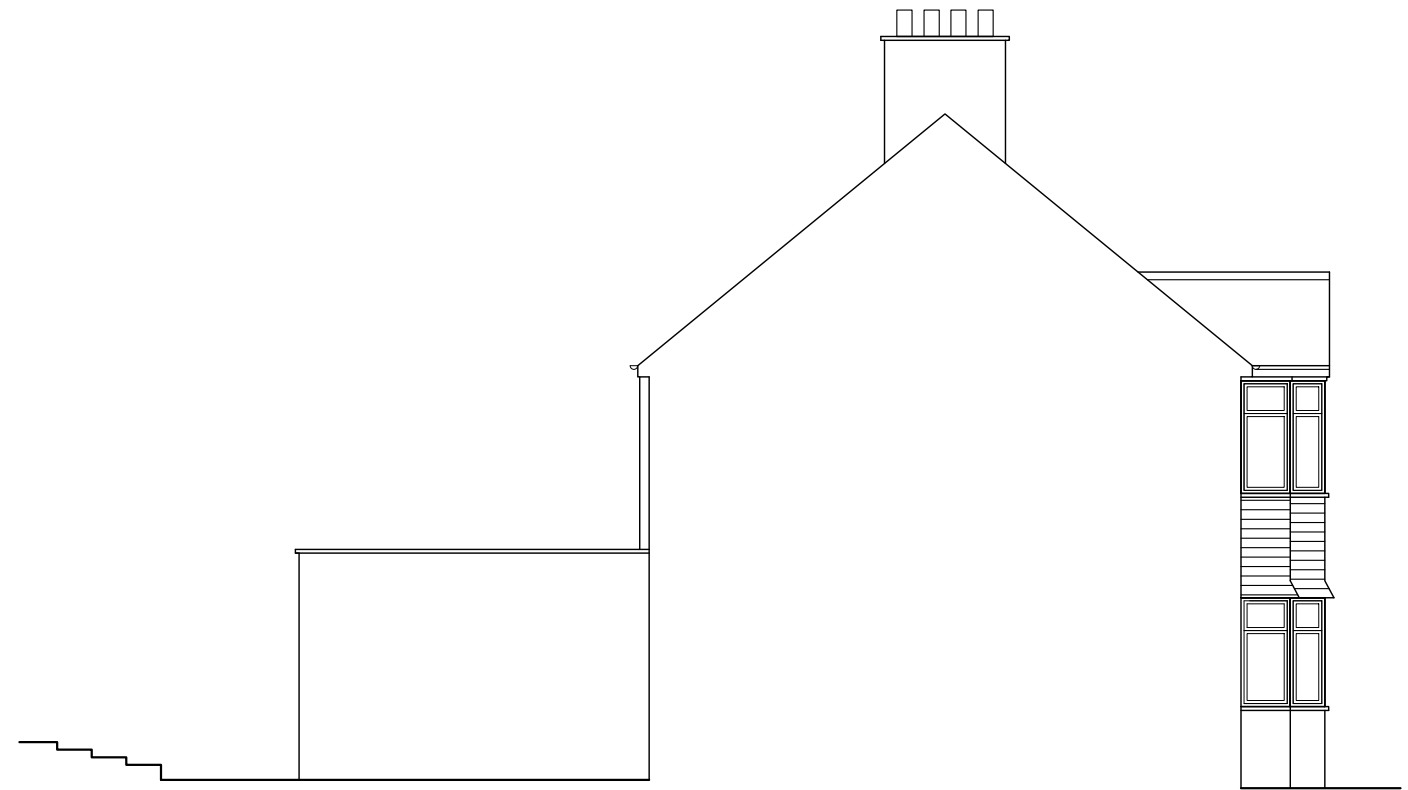


EXISTING SIDE ELEVATION



PROPOSED REAR ELEVATION

HIP > GAB.	0.333 13.53m ² 3.95m	17.79m ³
DORMER	2.85m ² 6.16m	17.55m ³
TOTAL =		35.34m ³
35.34m ³ < 50m ³ , THEREFORE ITS P.D.		

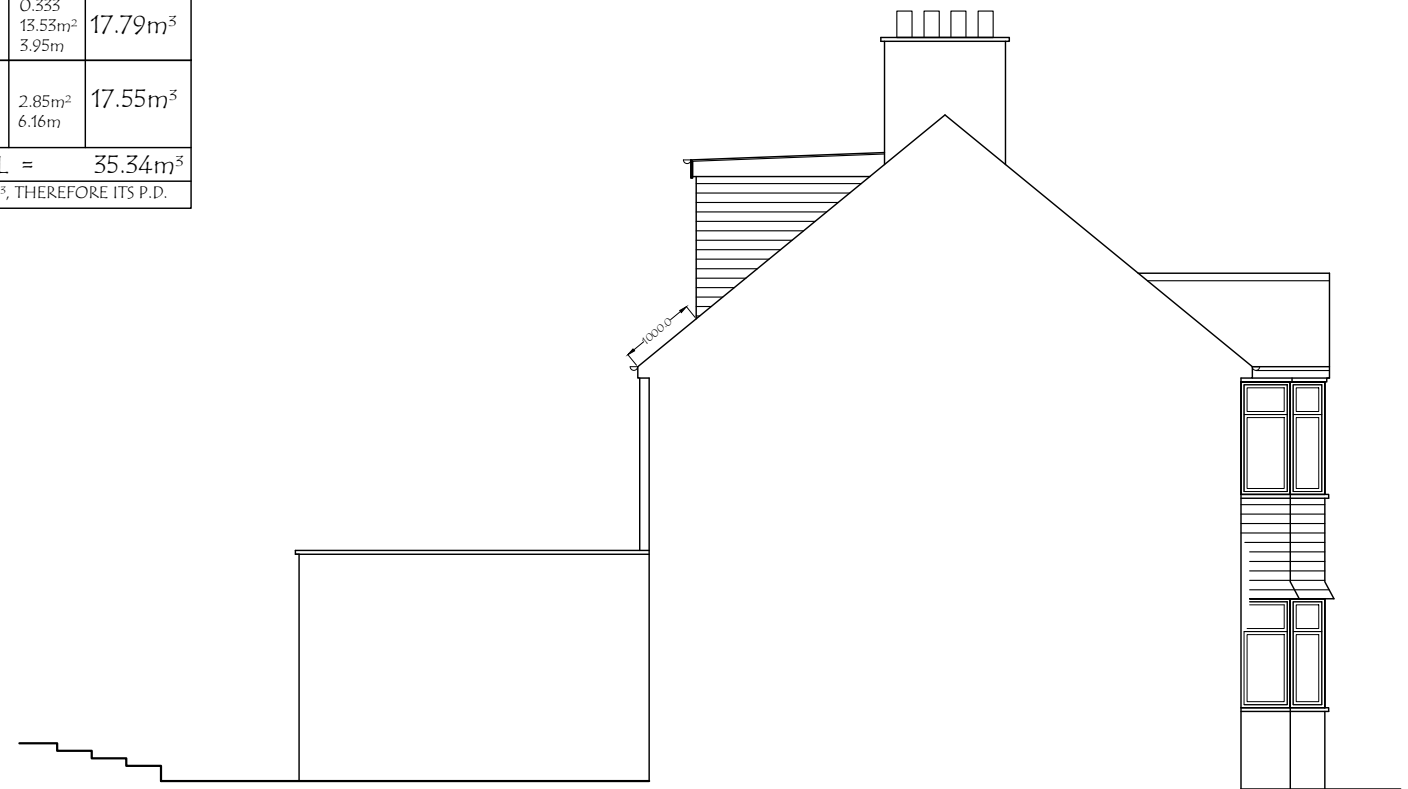

PROPOSED SIDE ELEVATION

Materials used in any exterior work to be of a similar appearance to those used in the construction of the exterior of the existing dwelling house.



93 Carlton Avenue West, Wembley, HA0 3RB.
Email : planningdesigns@hotmail.com
Tel : 07940961010

ADDRESS:
29, POTTER STREET,
NORTHWOOD HA6 1QJ.

DRAWING TITLE: EXISTING/PROPOSED ELEVATIONS


DRG. NO. - 03

REV:



SCALE - 1: 100



DATE: 01/07/2026


DRG. PAPER SIZE: A3

 


EXISTING
SINGLE
STOREY
EXTN. TO
NEXT
DOOR

 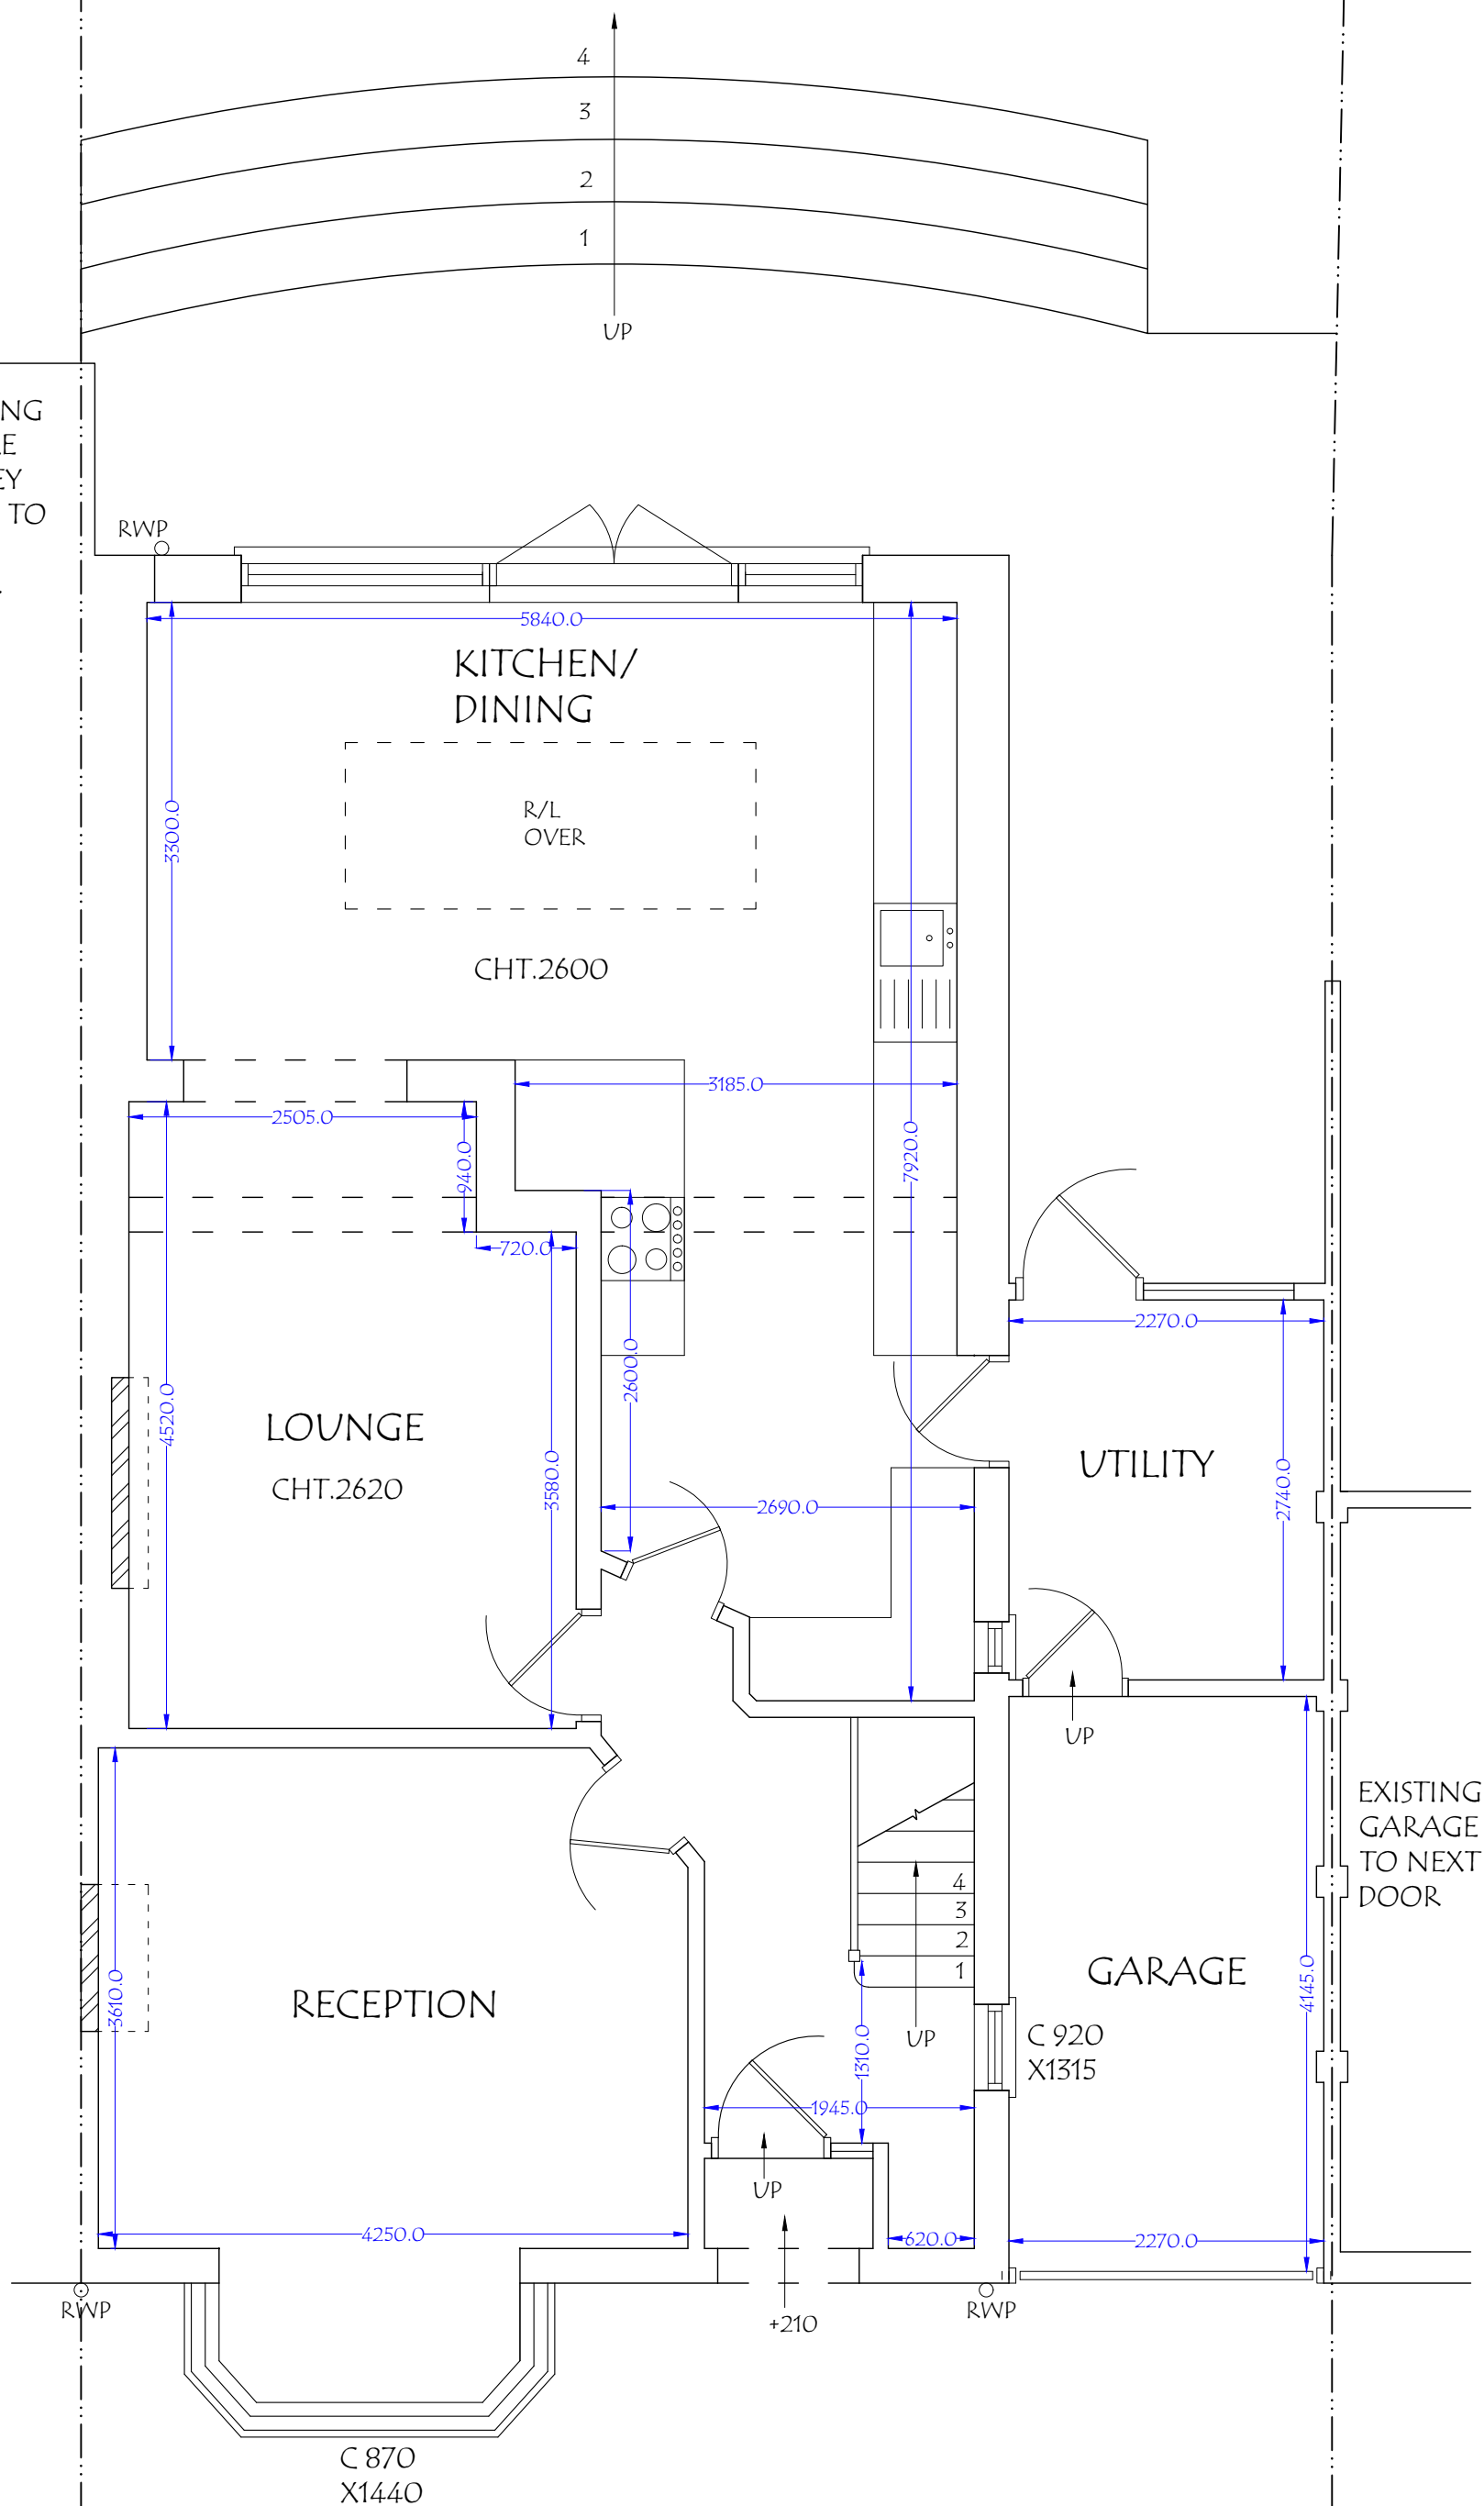


 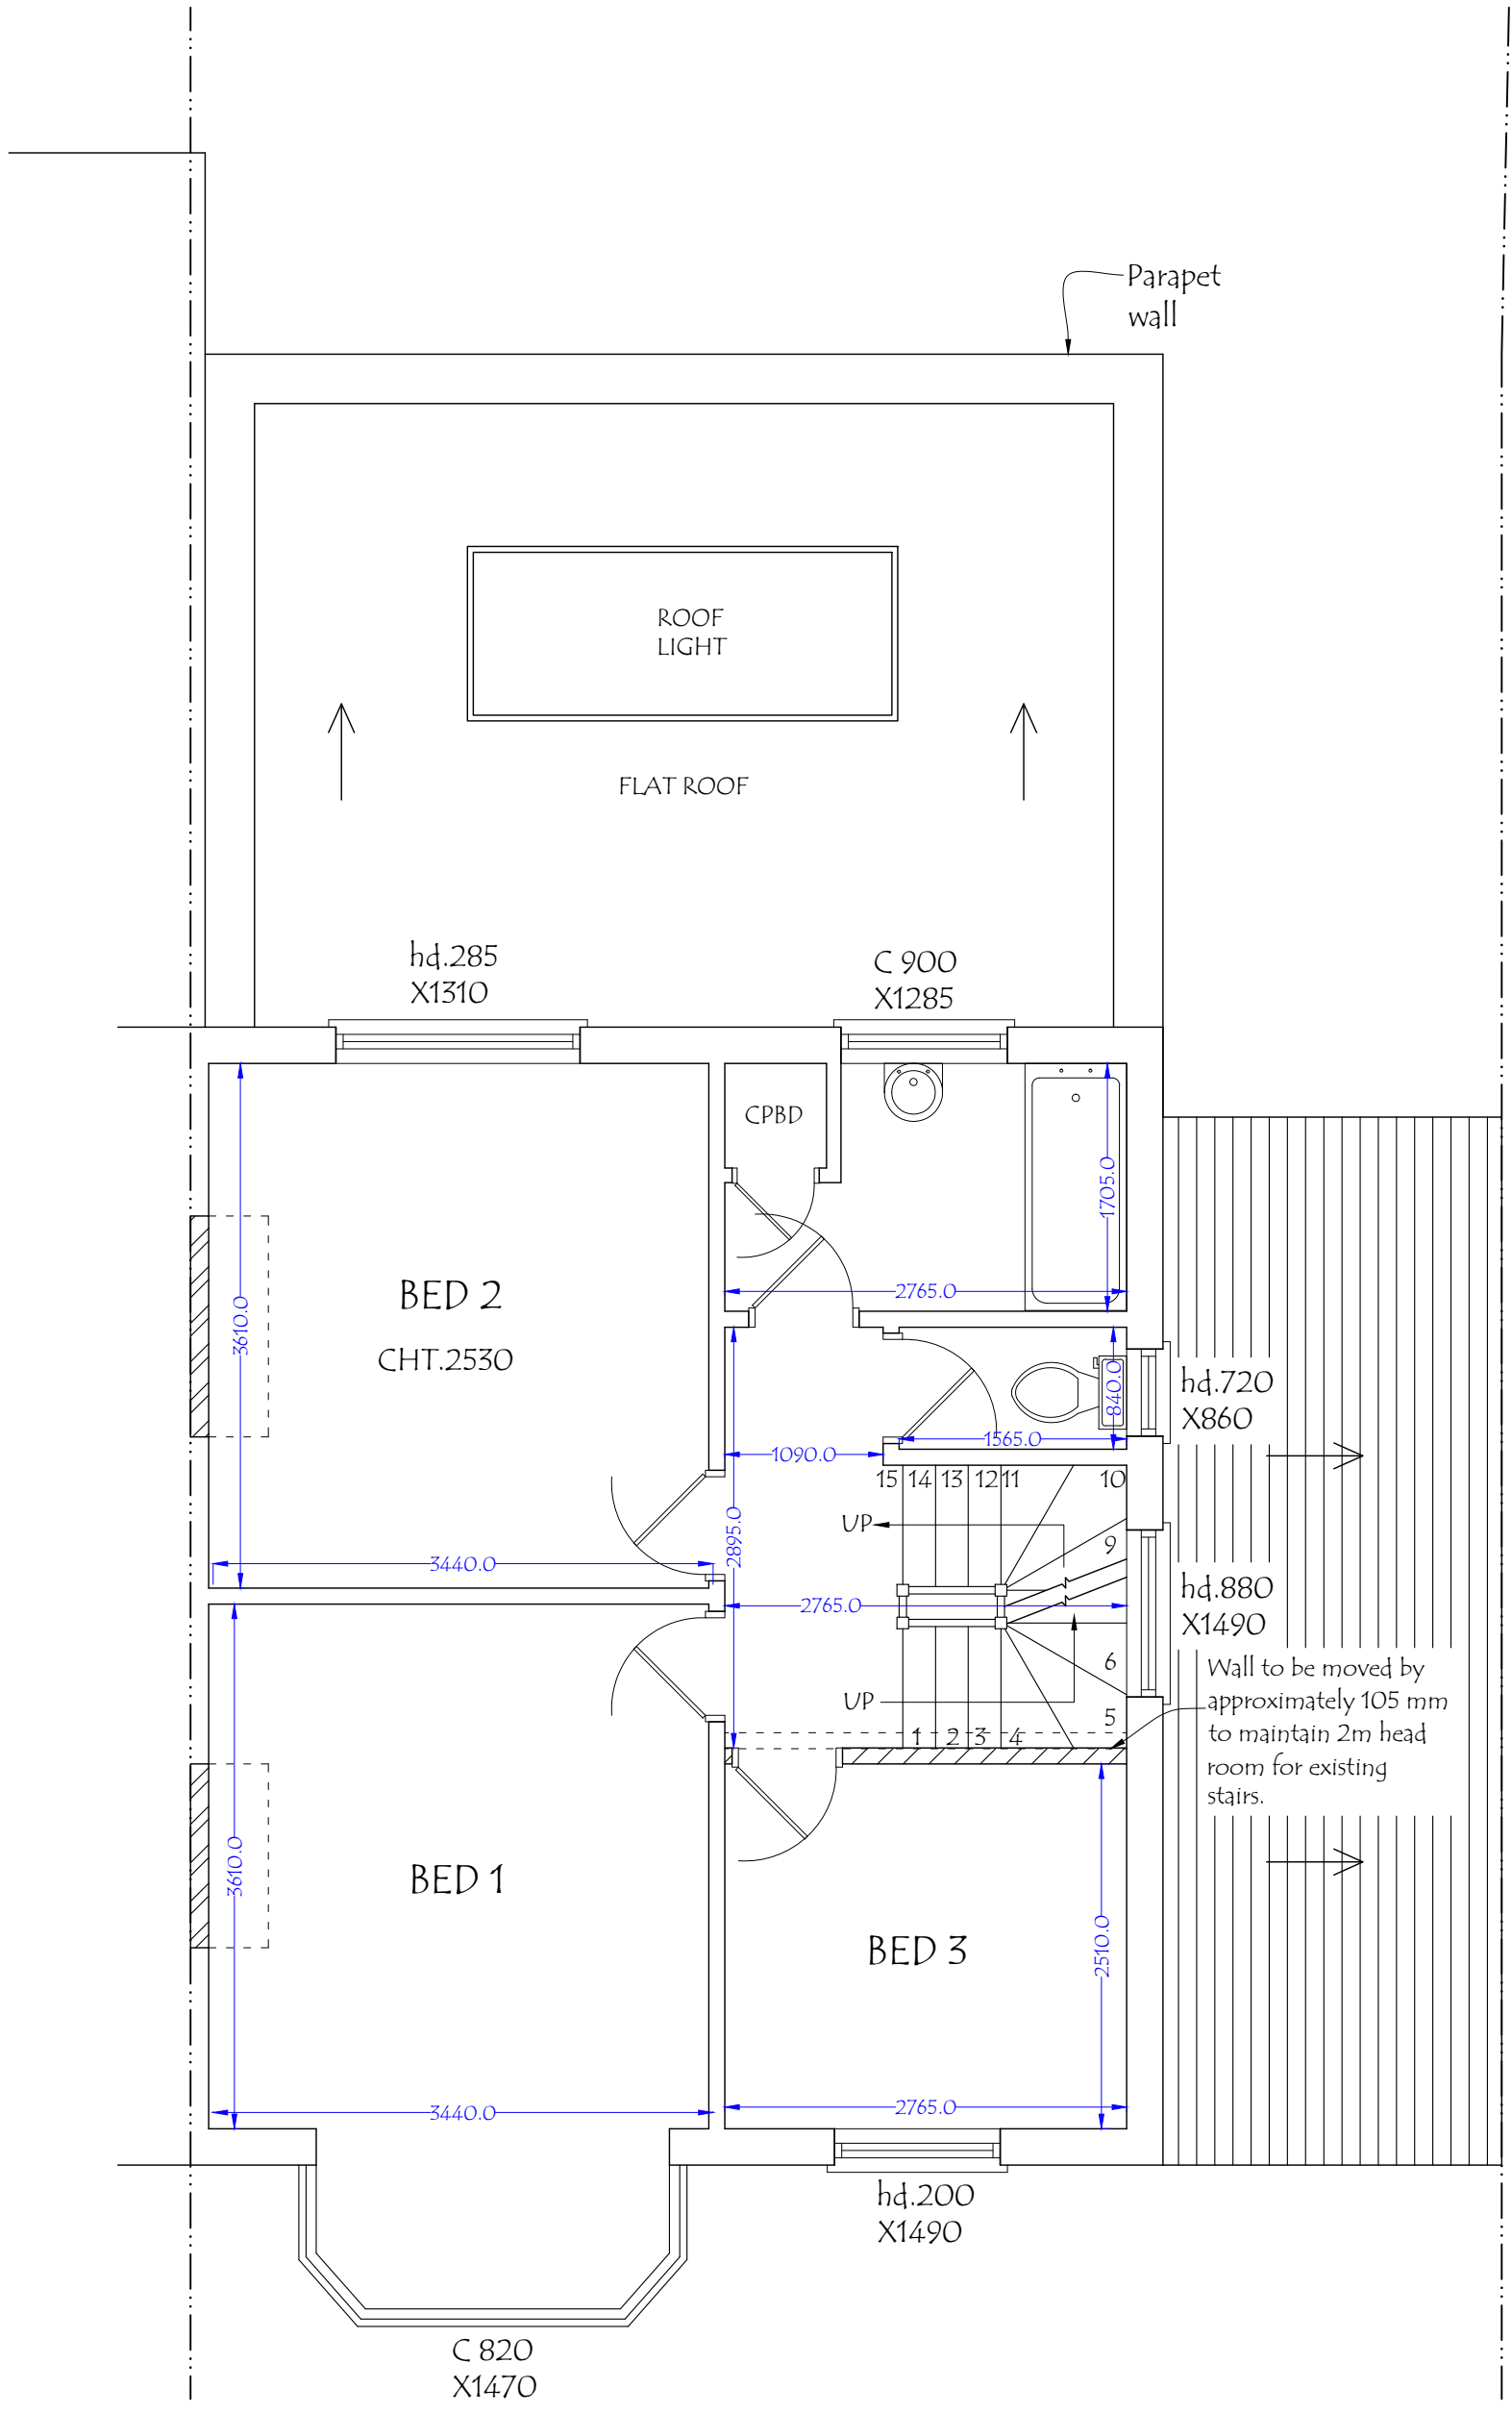

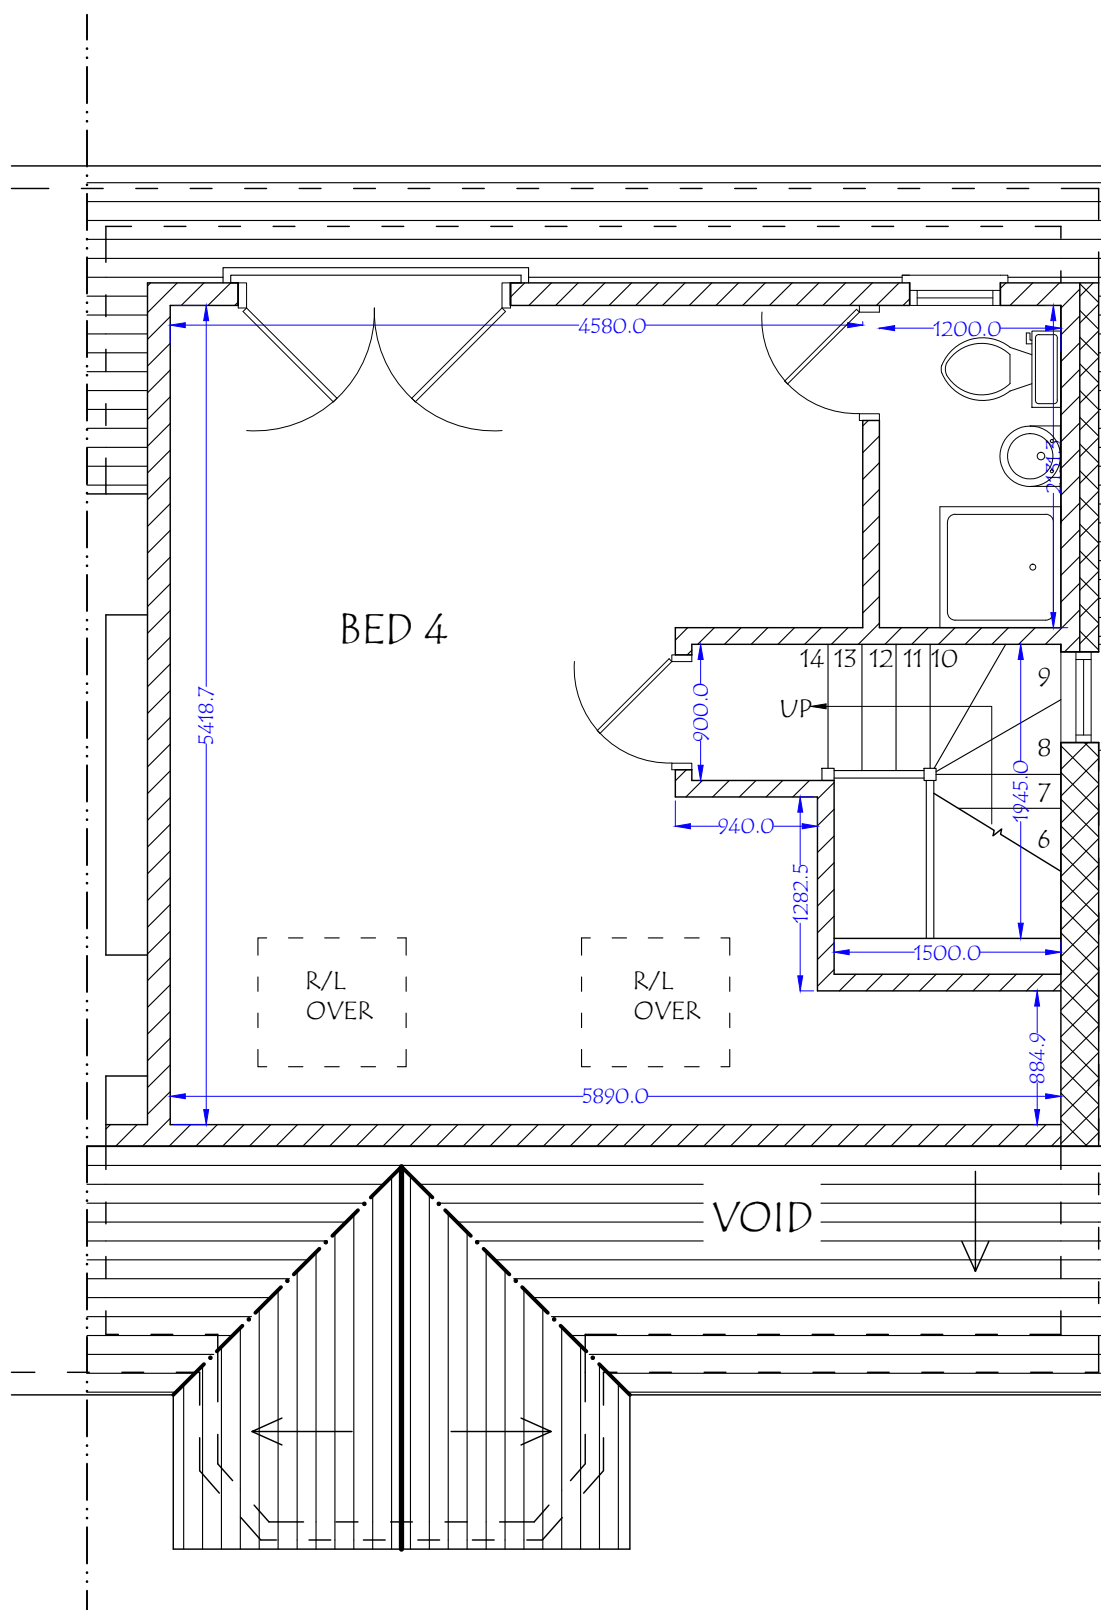

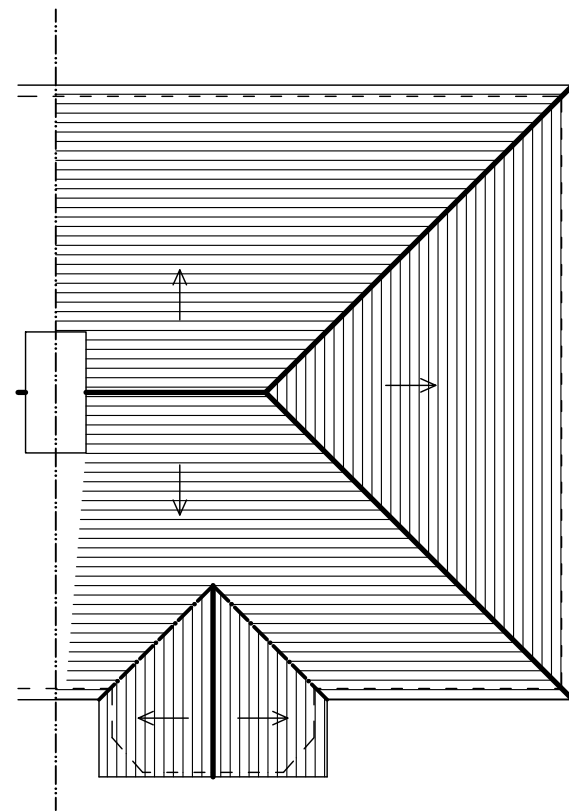

EXISTING ROOF PLAN

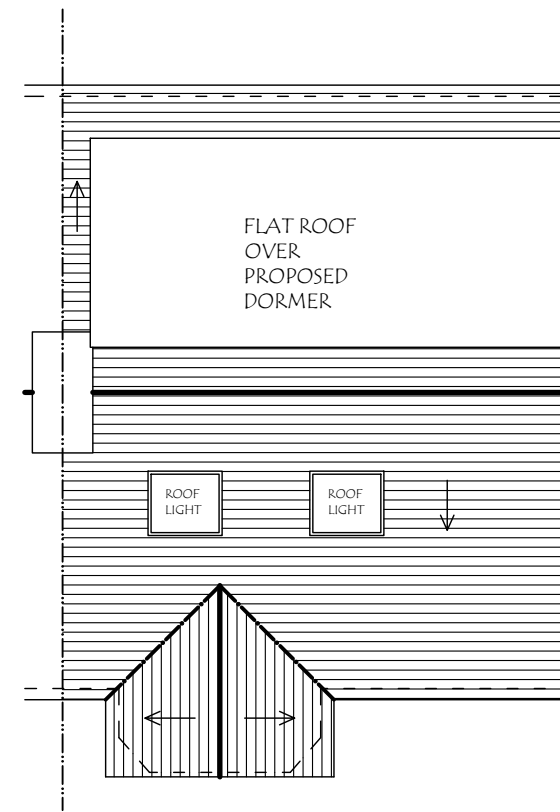

PROPOSED ROOF PLAN

