
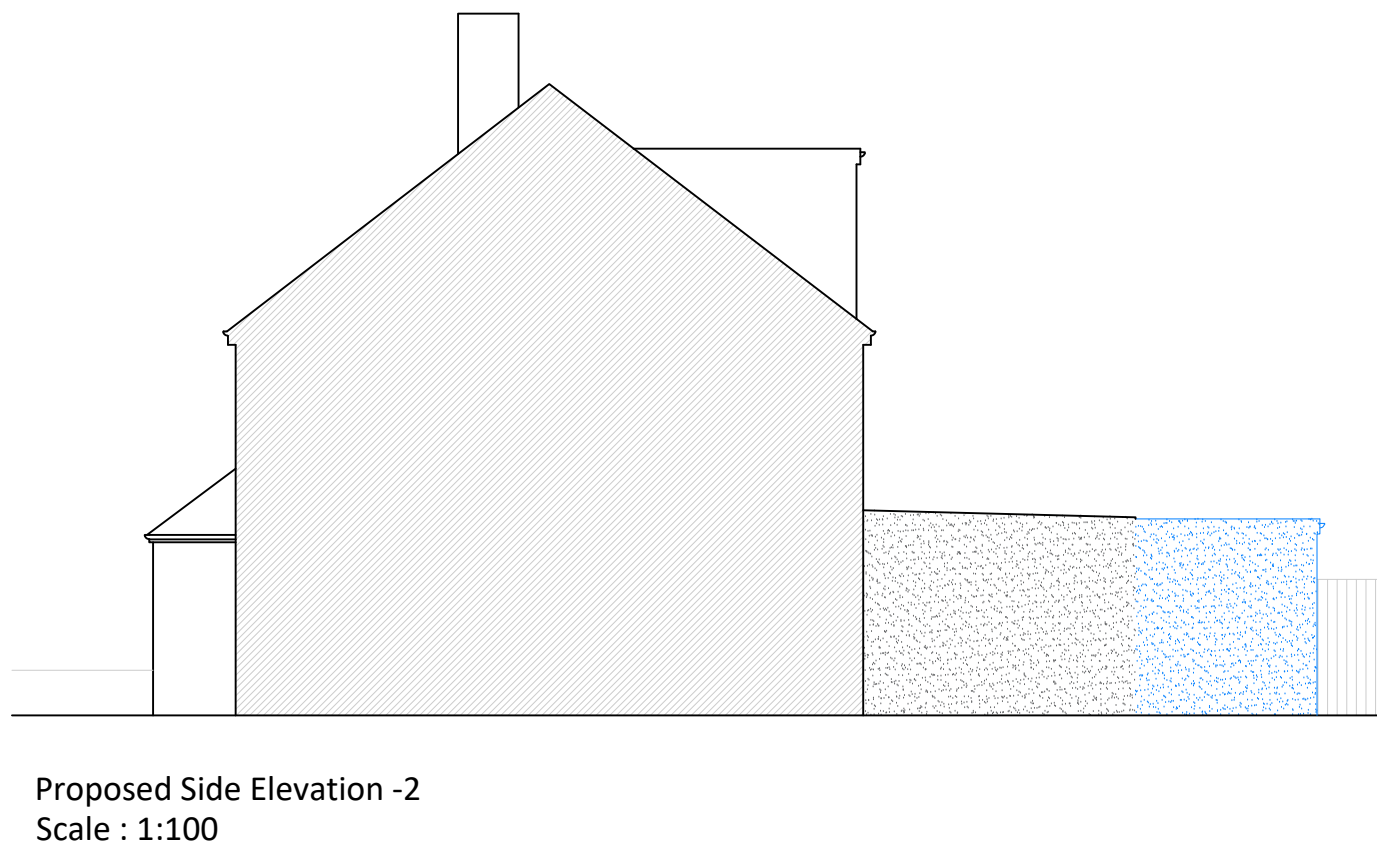
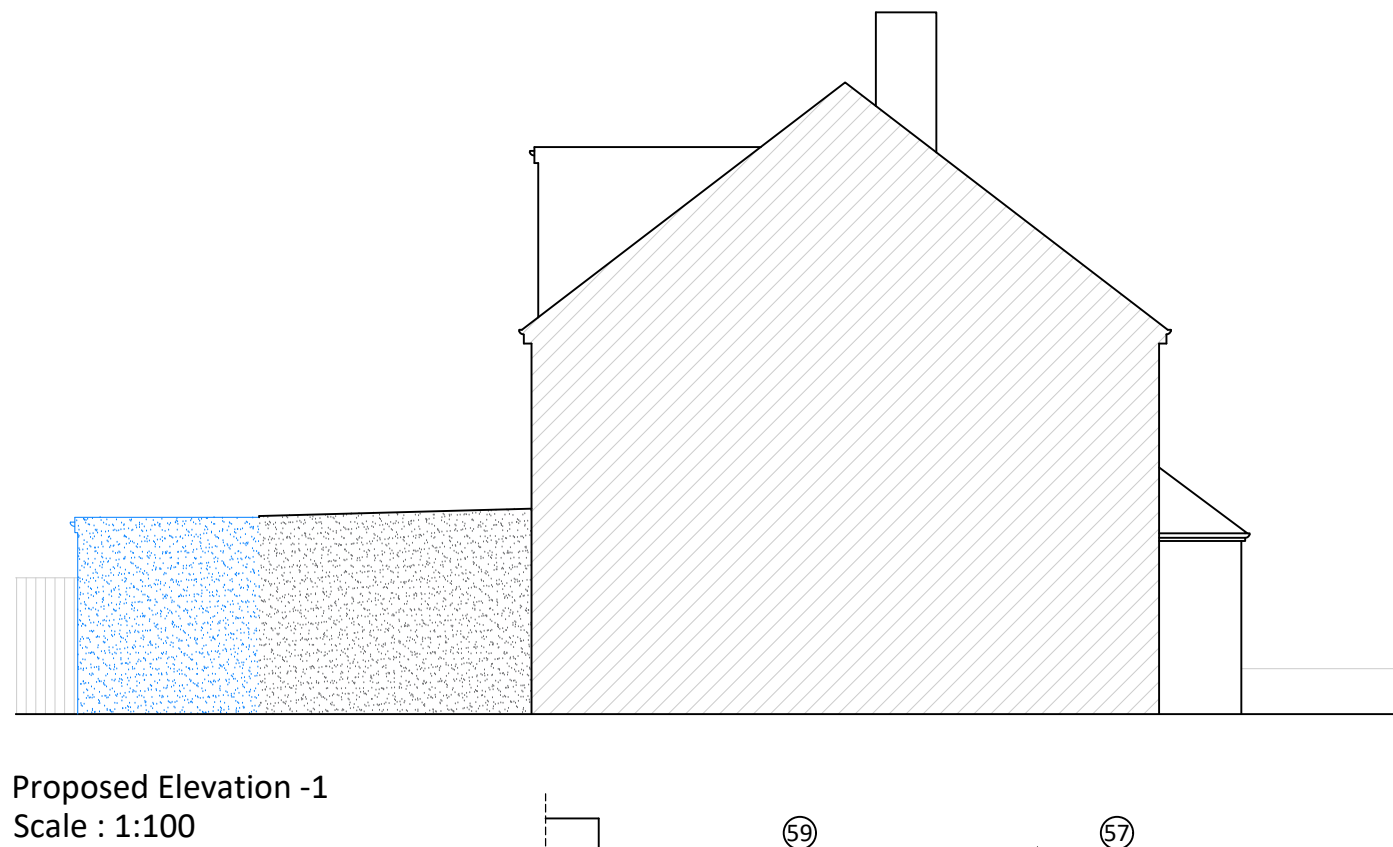
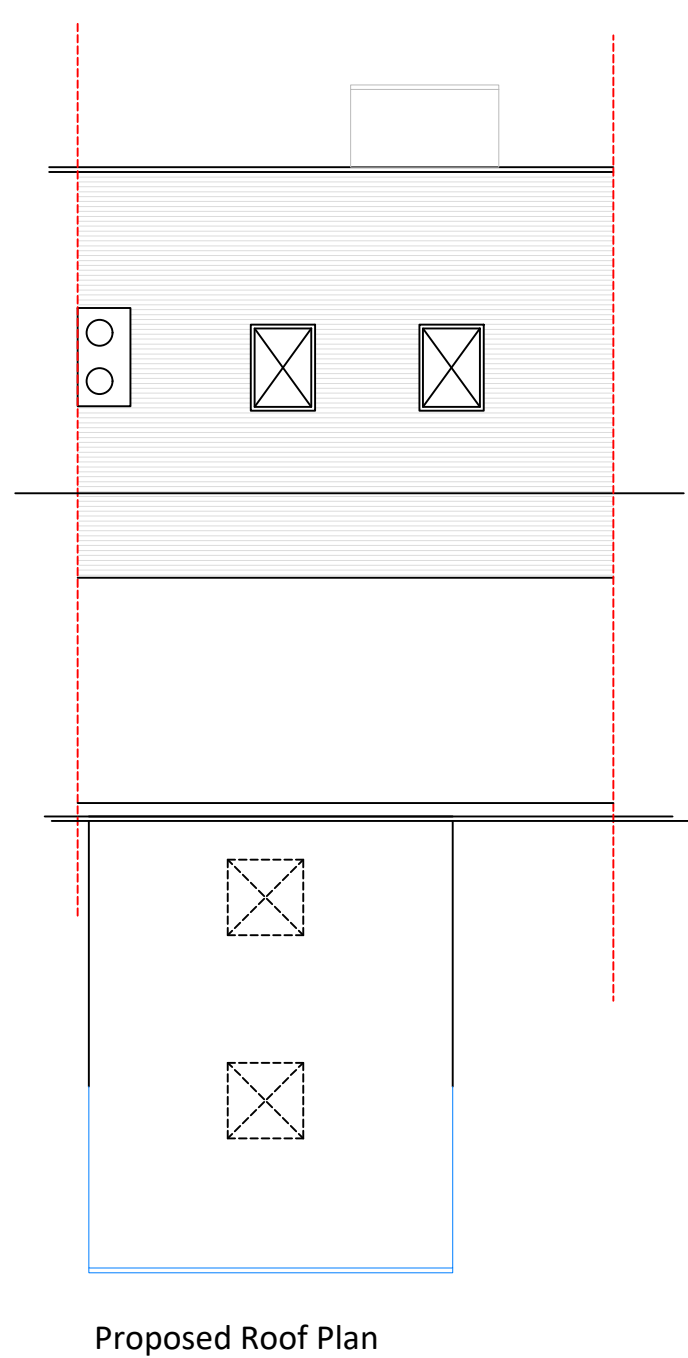


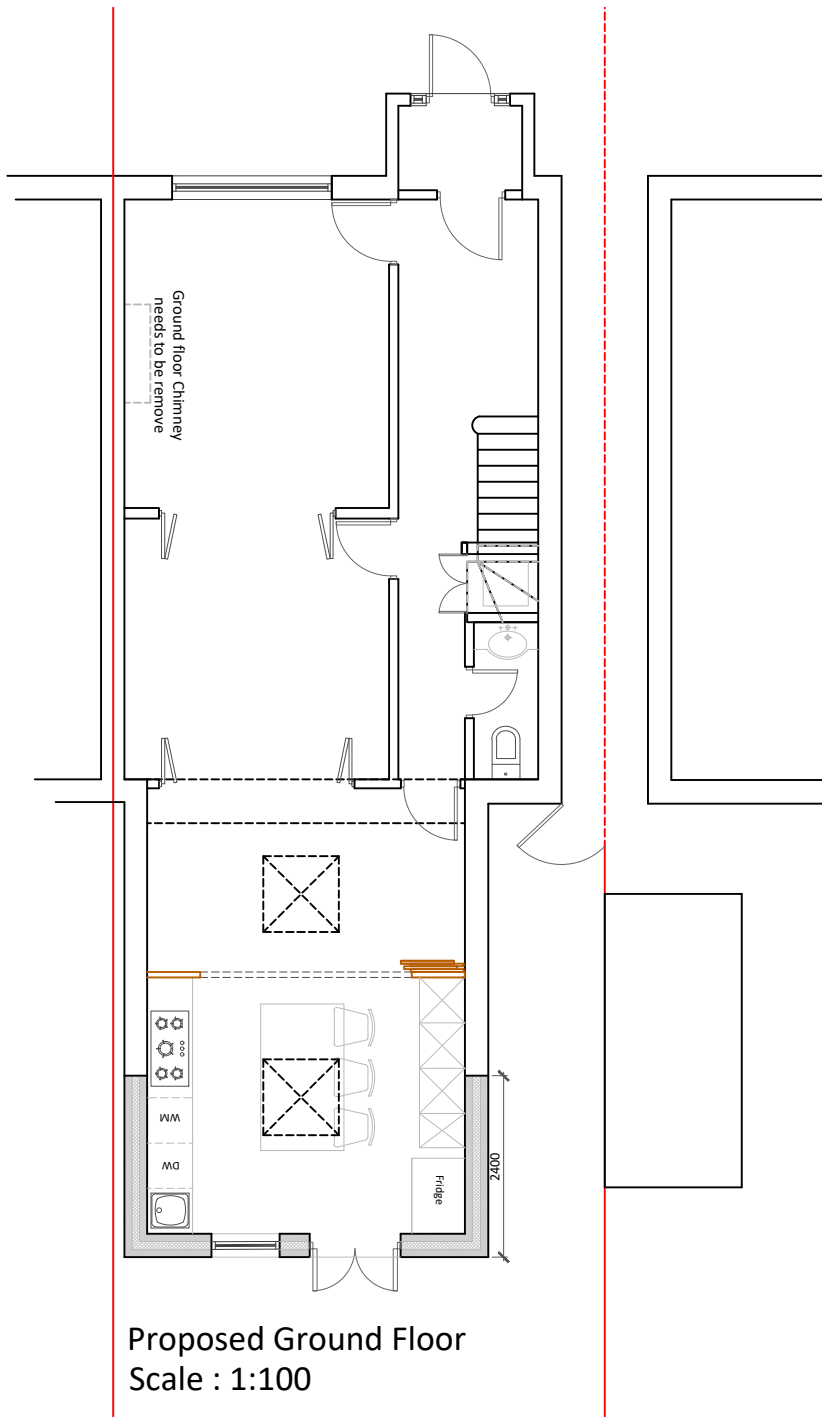

- Note:**
1. This drawing and design are the copyright of Sustainable Renew Homes Ltd and must not be reproduced in part or in whole without prior written consent.
 2. All dimensions are in millimeters and are approximate.
 3. The new extension will be match to existing.
 4. New windows are to match the existing material.
 5. New RWP (Rainwater Pipes)/drainage/drains are to be connected to the existing system.
 6. Proposed size/dimensions should be adjusted on-site by the contractor during construction.

1m		5m
1:5 = 25cm	1:200 = 10m	
1:10 = 50cm	1:250 = 12.5m	
1:20 = 100cm	1:500 = 25m	
1:50 = 2.5m	1:1250 = 62.5m	
1:100 = 5m	1:2500 = 125m	

Project Title: 59 Chestnut Cl,
Hayes UB3 1JG

Details:

Single Storey Rear Extension Adding 2.40M To Existing 3.60M Rear Extension and internal alterations.

Drawing:

Proposed Floor Plan and Elevation

Scale:
1:100 @ A2

Date:
July 2026

Drg No:
CC - 003



Sustainable Renew Homes Ltd.
Email: info@sustain-rehomes.com