






**EXISTING BLOCK PLAN**  
Scale 1:250



**PROPOSED BLOCK PLAN**  
Scale 1:250

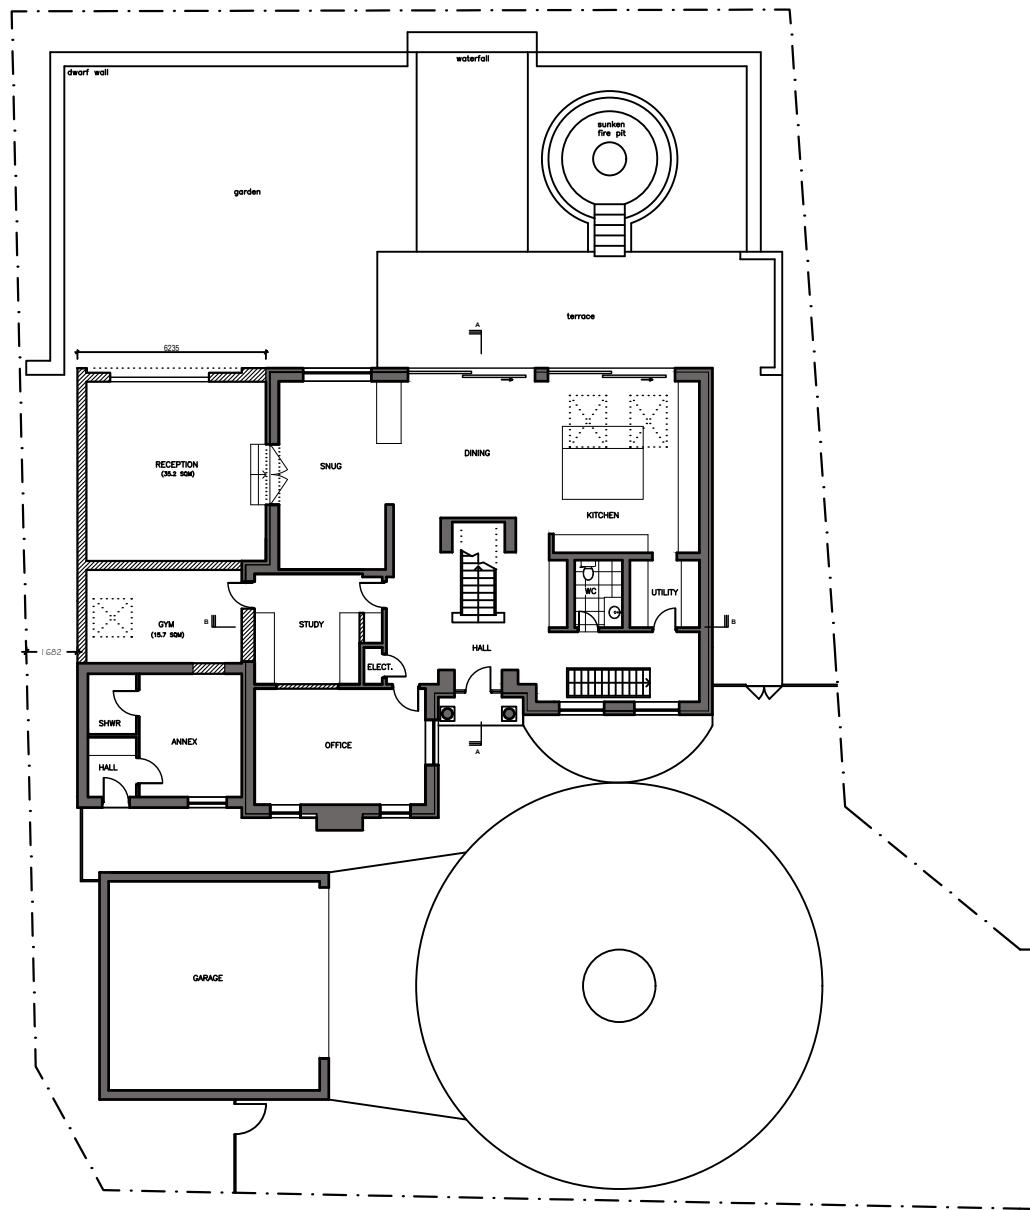



**SITE LOCATION PLAN**  
Scale 1:1250

 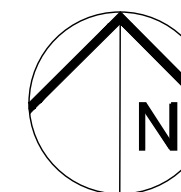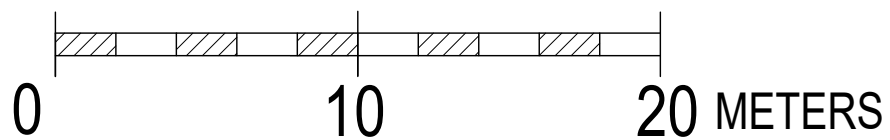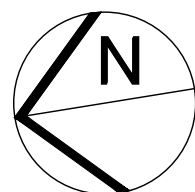


	SITE: NINE ACRES , ASPREY LN, OFF CAREW ROAD, NORTHWOOD	JOB TITLE: "Part two, part single storey side/rear extension to provide additional accommodation"	DRAWING TITLE: EXISTING AND PROPOSED BLOCK PLANS AND SITE PLAN	<table border="1"> <tr> <td>SCALE: 1:1250@A3 1:250@A3</td> <td>DATE: 19/01/26</td> </tr> <tr> <td>DRAWING No.: P9/001</td> <td>07.04.2026 Rev B</td> </tr> </table>	SCALE: 1:1250@A3 1:250@A3	DATE: 19/01/26	DRAWING No.: P9/001	07.04.2026 Rev B
SCALE: 1:1250@A3 1:250@A3	DATE: 19/01/26							
DRAWING No.: P9/001	07.04.2026 Rev B							

**EXISTING GROUND FLOOR PLAN**


Scale 1:100

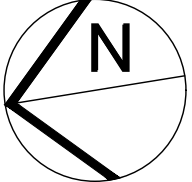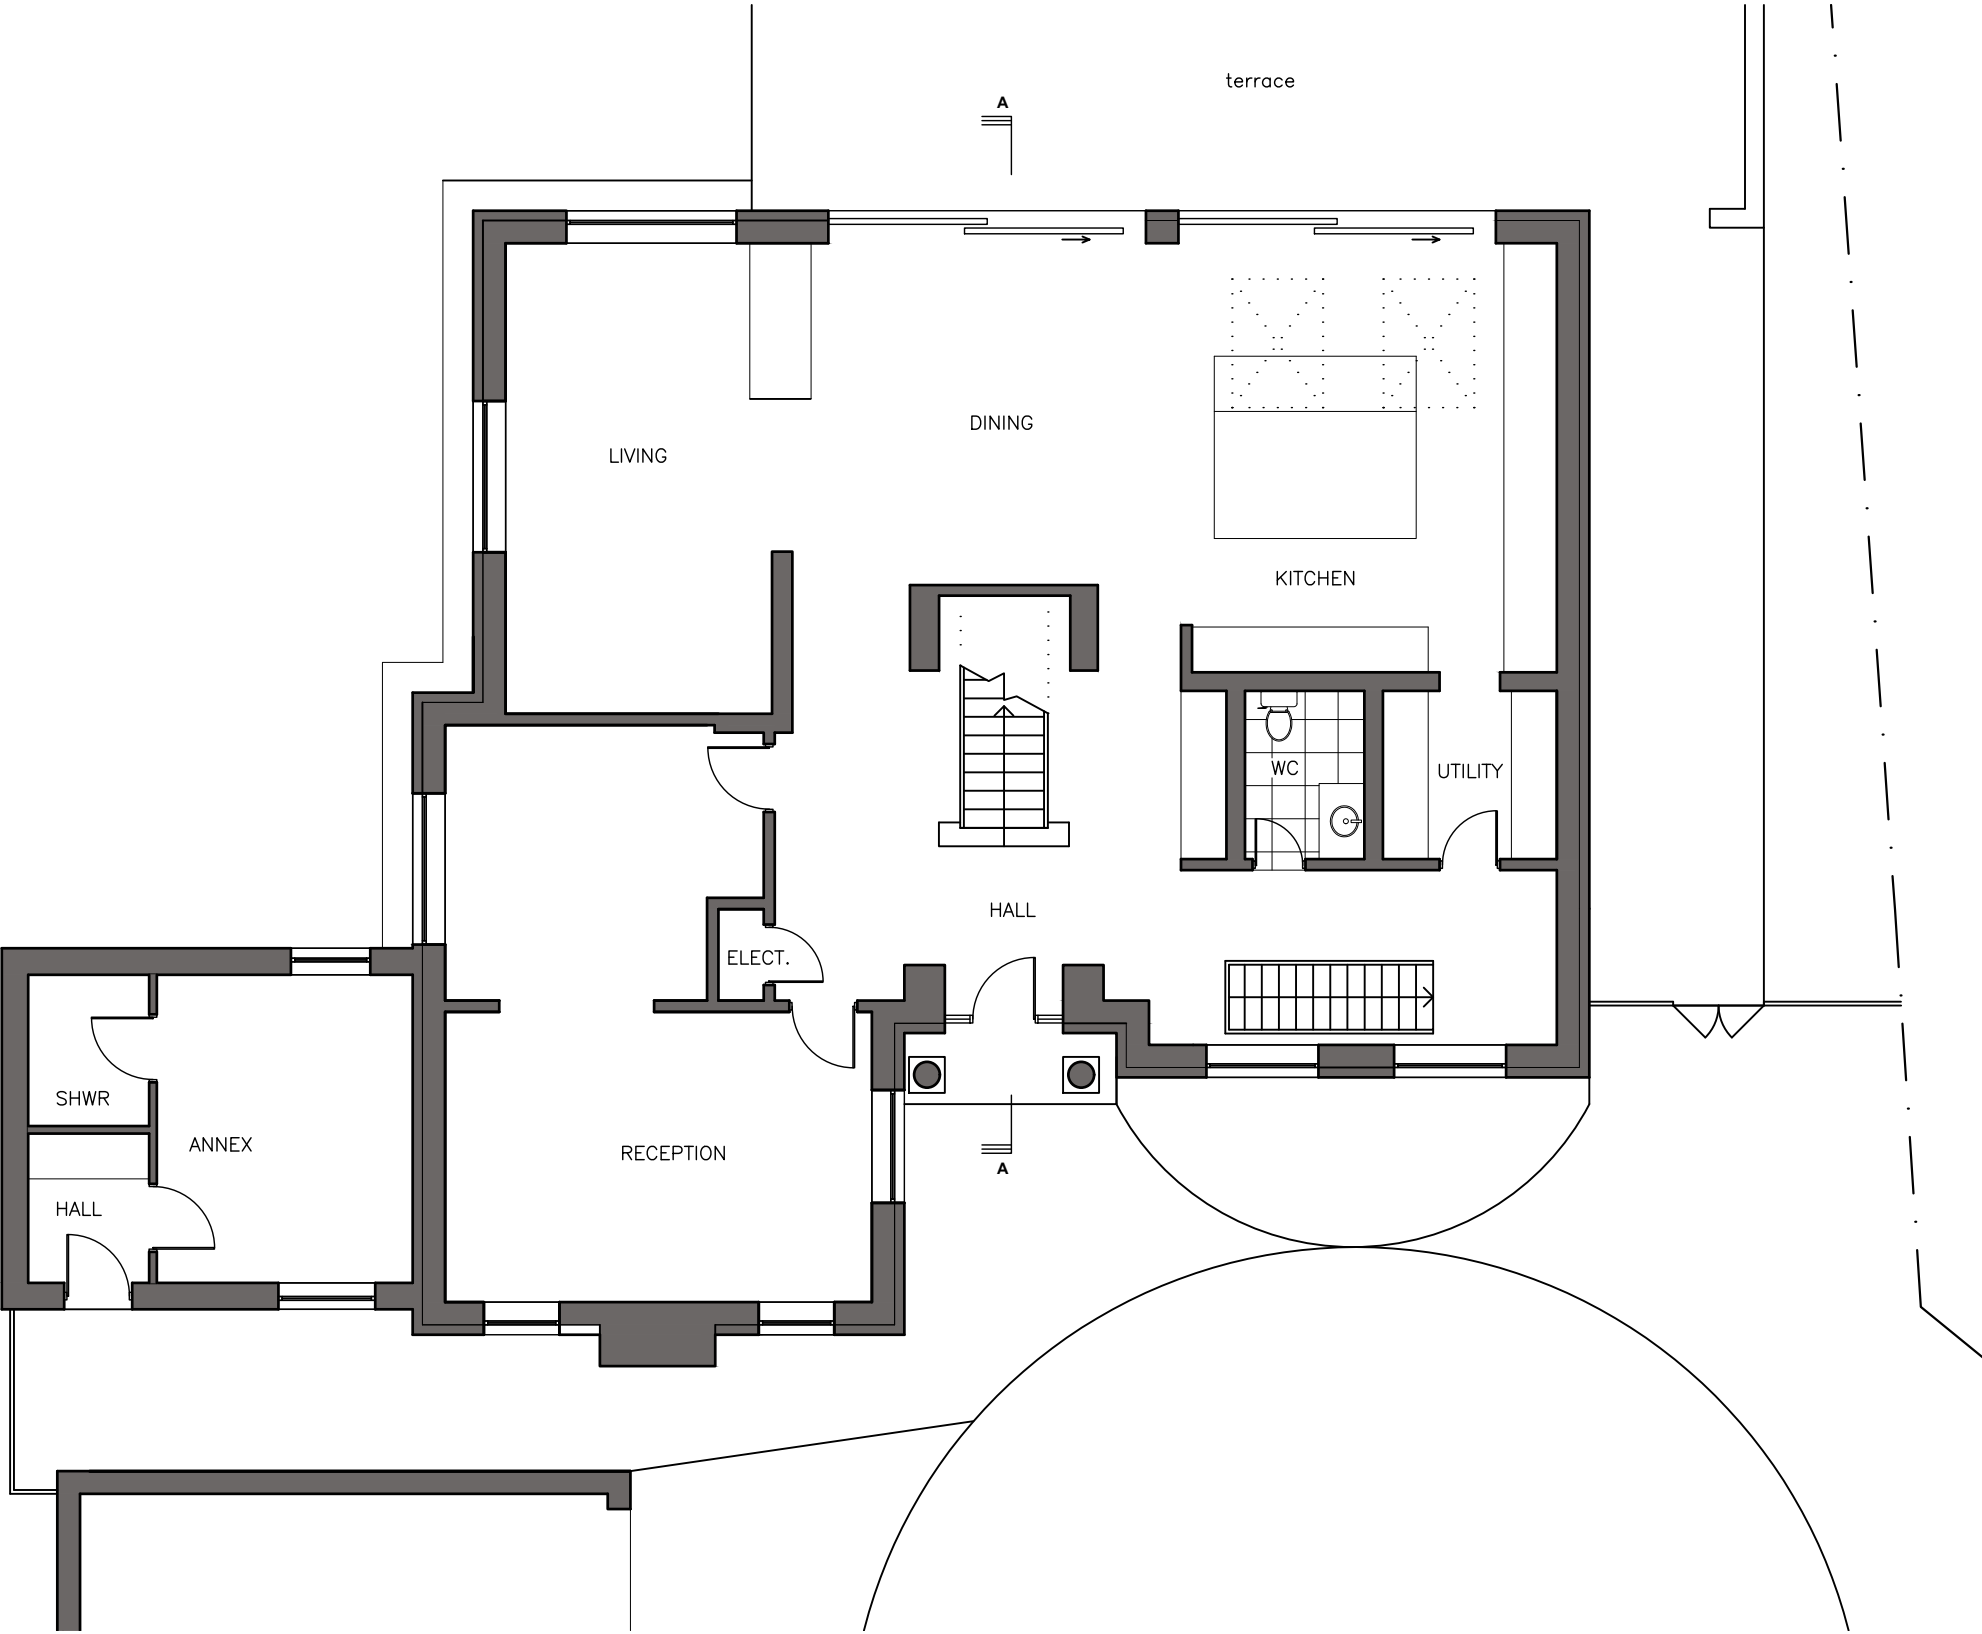

**LEGEND:**  
 EXISTING WALLS  
 PROPOSED WALLS

 


	SITE: NINE ACRES , ASPREY LN, OFF CAREW ROAD, NORTHWOOD	JOB TITLE: "Part two, part single storey side/rear extension to provide additional accommodation"	DRAWING TITLE: EXISTING GROUND FLOOR PLAN	SCALE: 1:100@A3	DATE: 19/01/26
				DRAWING No.: P9/002	07.04.2026 Rev B

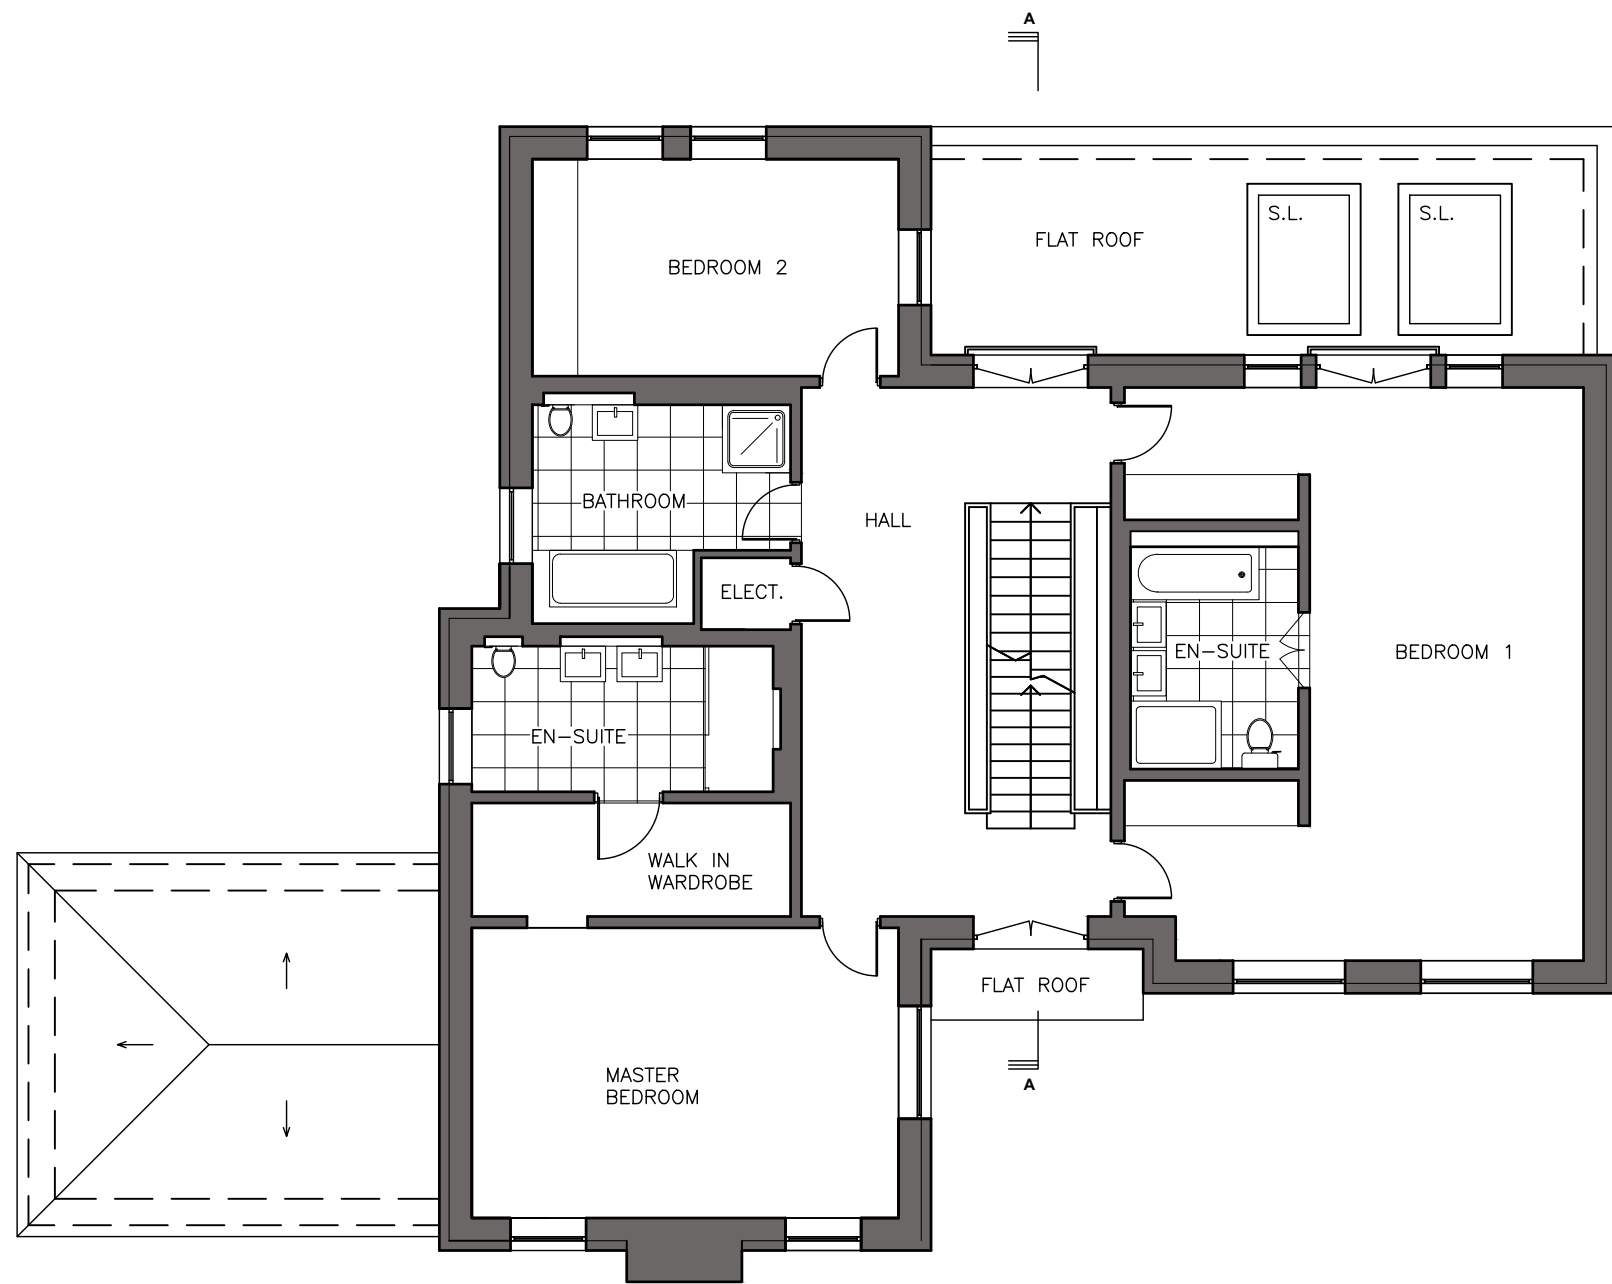

**EXISTING FIRST FLOOR PLAN**

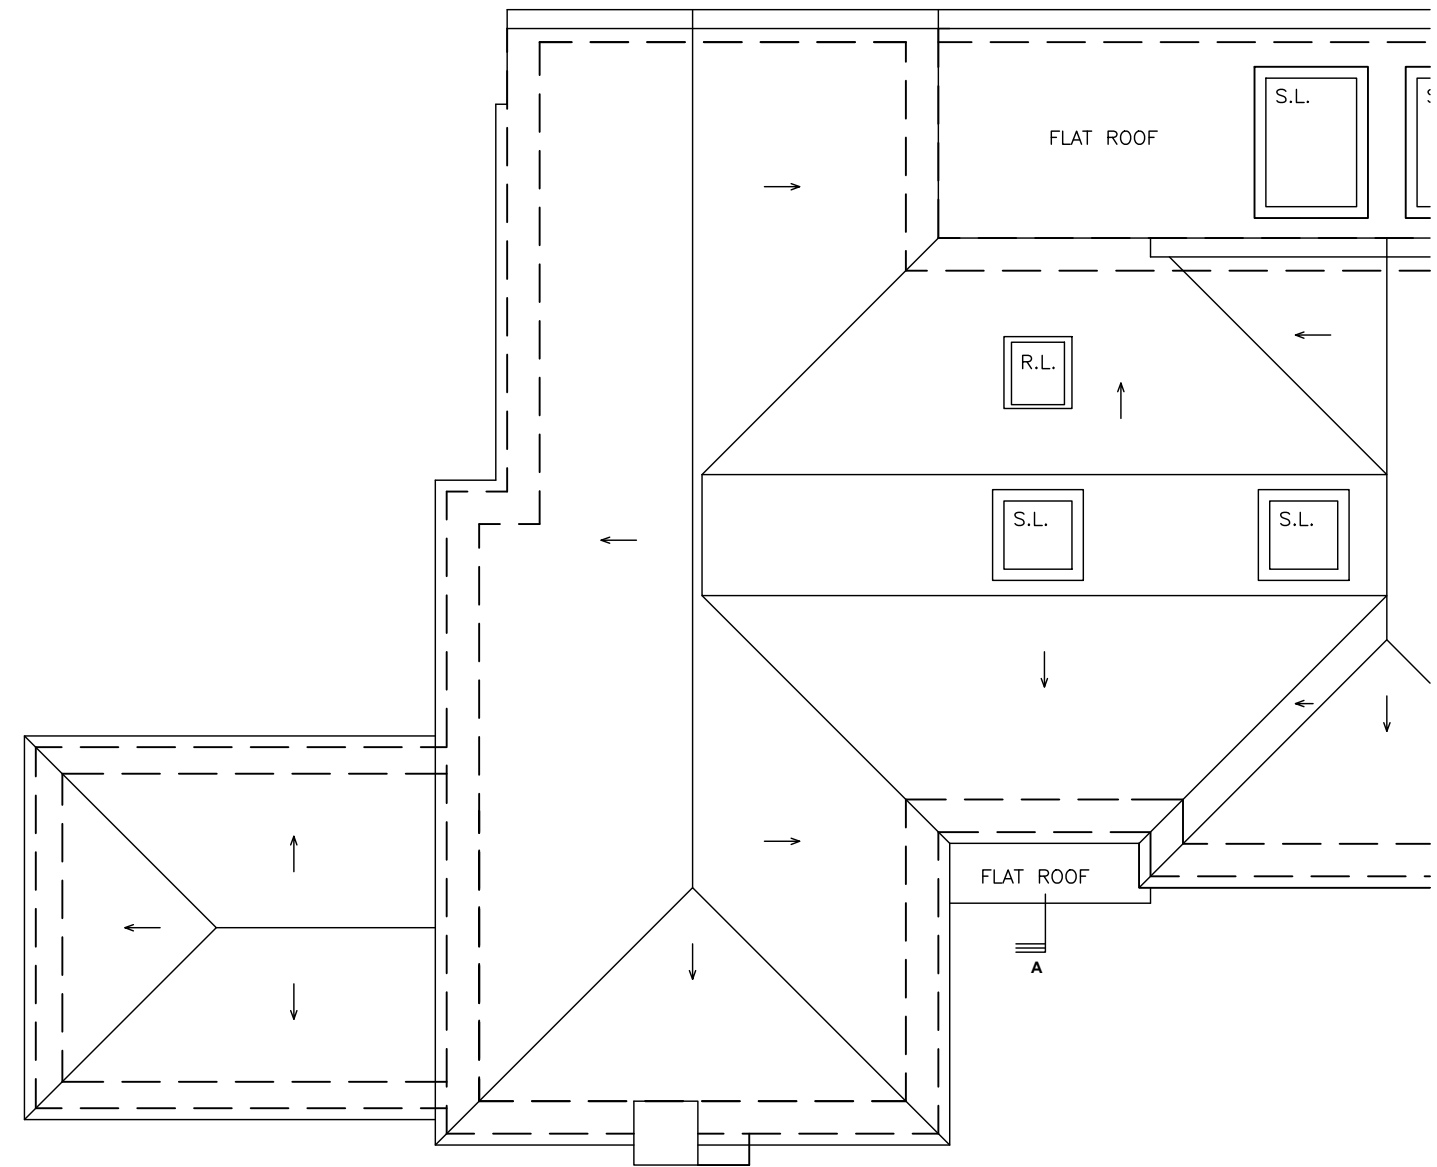

Scale 1:100





**EXISTING ROOF PLAN**

Scale 1:100

**LEGEND:**

-  EXISTING WALLS
-  PROPOSED WALLS

 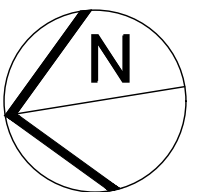


	SITE: NINE ACRES , ASPREY LN, OFF CAREW ROAD, NORTHWOOD	JOB TITLE: "Part two, part single storey side/rear extension to provide additional accommodation"	DRAWING TITLE: EXISTING FIRST FLOOR AND ROOF PLANS	SCALE: 1:100@A3 DRAWING No.: P9/003	DATE: 19/01/26 07.04.2026 Rev B
--	--	--	---	--	--




**EXISTING FRONT ELEVATION - Scale 1:100**



**EXISTING REAR ELEVATION - Scale 1:100**

 


	SITE: NINE ACRES , ASPREY LN, OFF CAREW ROAD, NORTHWOOD	JOB TITLE: "Part two, part single storey side/rear extension to provide additional accommodation"	DRAWING TITLE: EXISTING FRONT AND REAR ELEVATIONS	SCALE: 1:100@A3 DRAWING No.: P9/004	DATE: 19/01/26 07.04.2026 Rev B
--	--	--	--	--	--

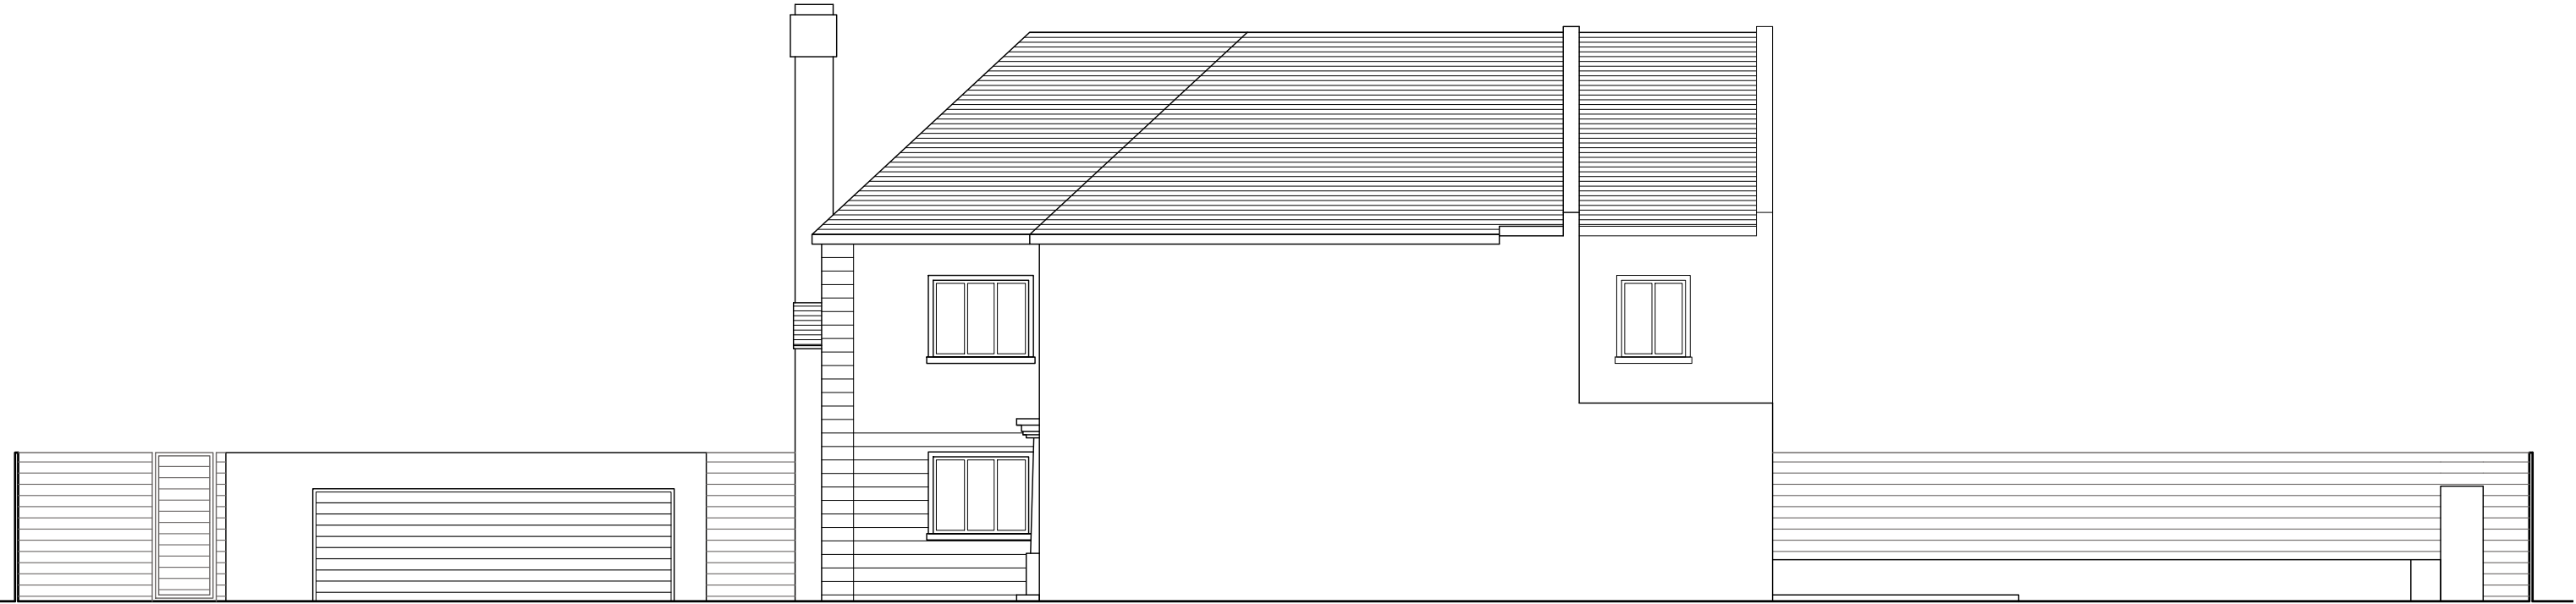

**EXISTING SIDE ELEVATION - Scale 1:100**





**EXISTING SIDE ELEVATION - Scale 1:100**

 


	SITE: NINE ACRES , ASPREY LN, OFF CAREW ROAD, NORTHWOOD	JOB TITLE: "Part two, part single storey side/rear extension to provide additional accommodation"	DRAWING TITLE: EXISTING SIDE ELEVATIONS	SCALE: 1:100@A3 DRAWING No.: P9/005	DATE: 19/01/26 07.04.2026 Rev B
--	--	--	--	--	--

**PROPOSED GROUND FLOOR PLAN**


Scale 1:100

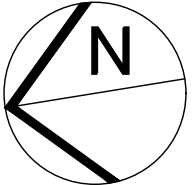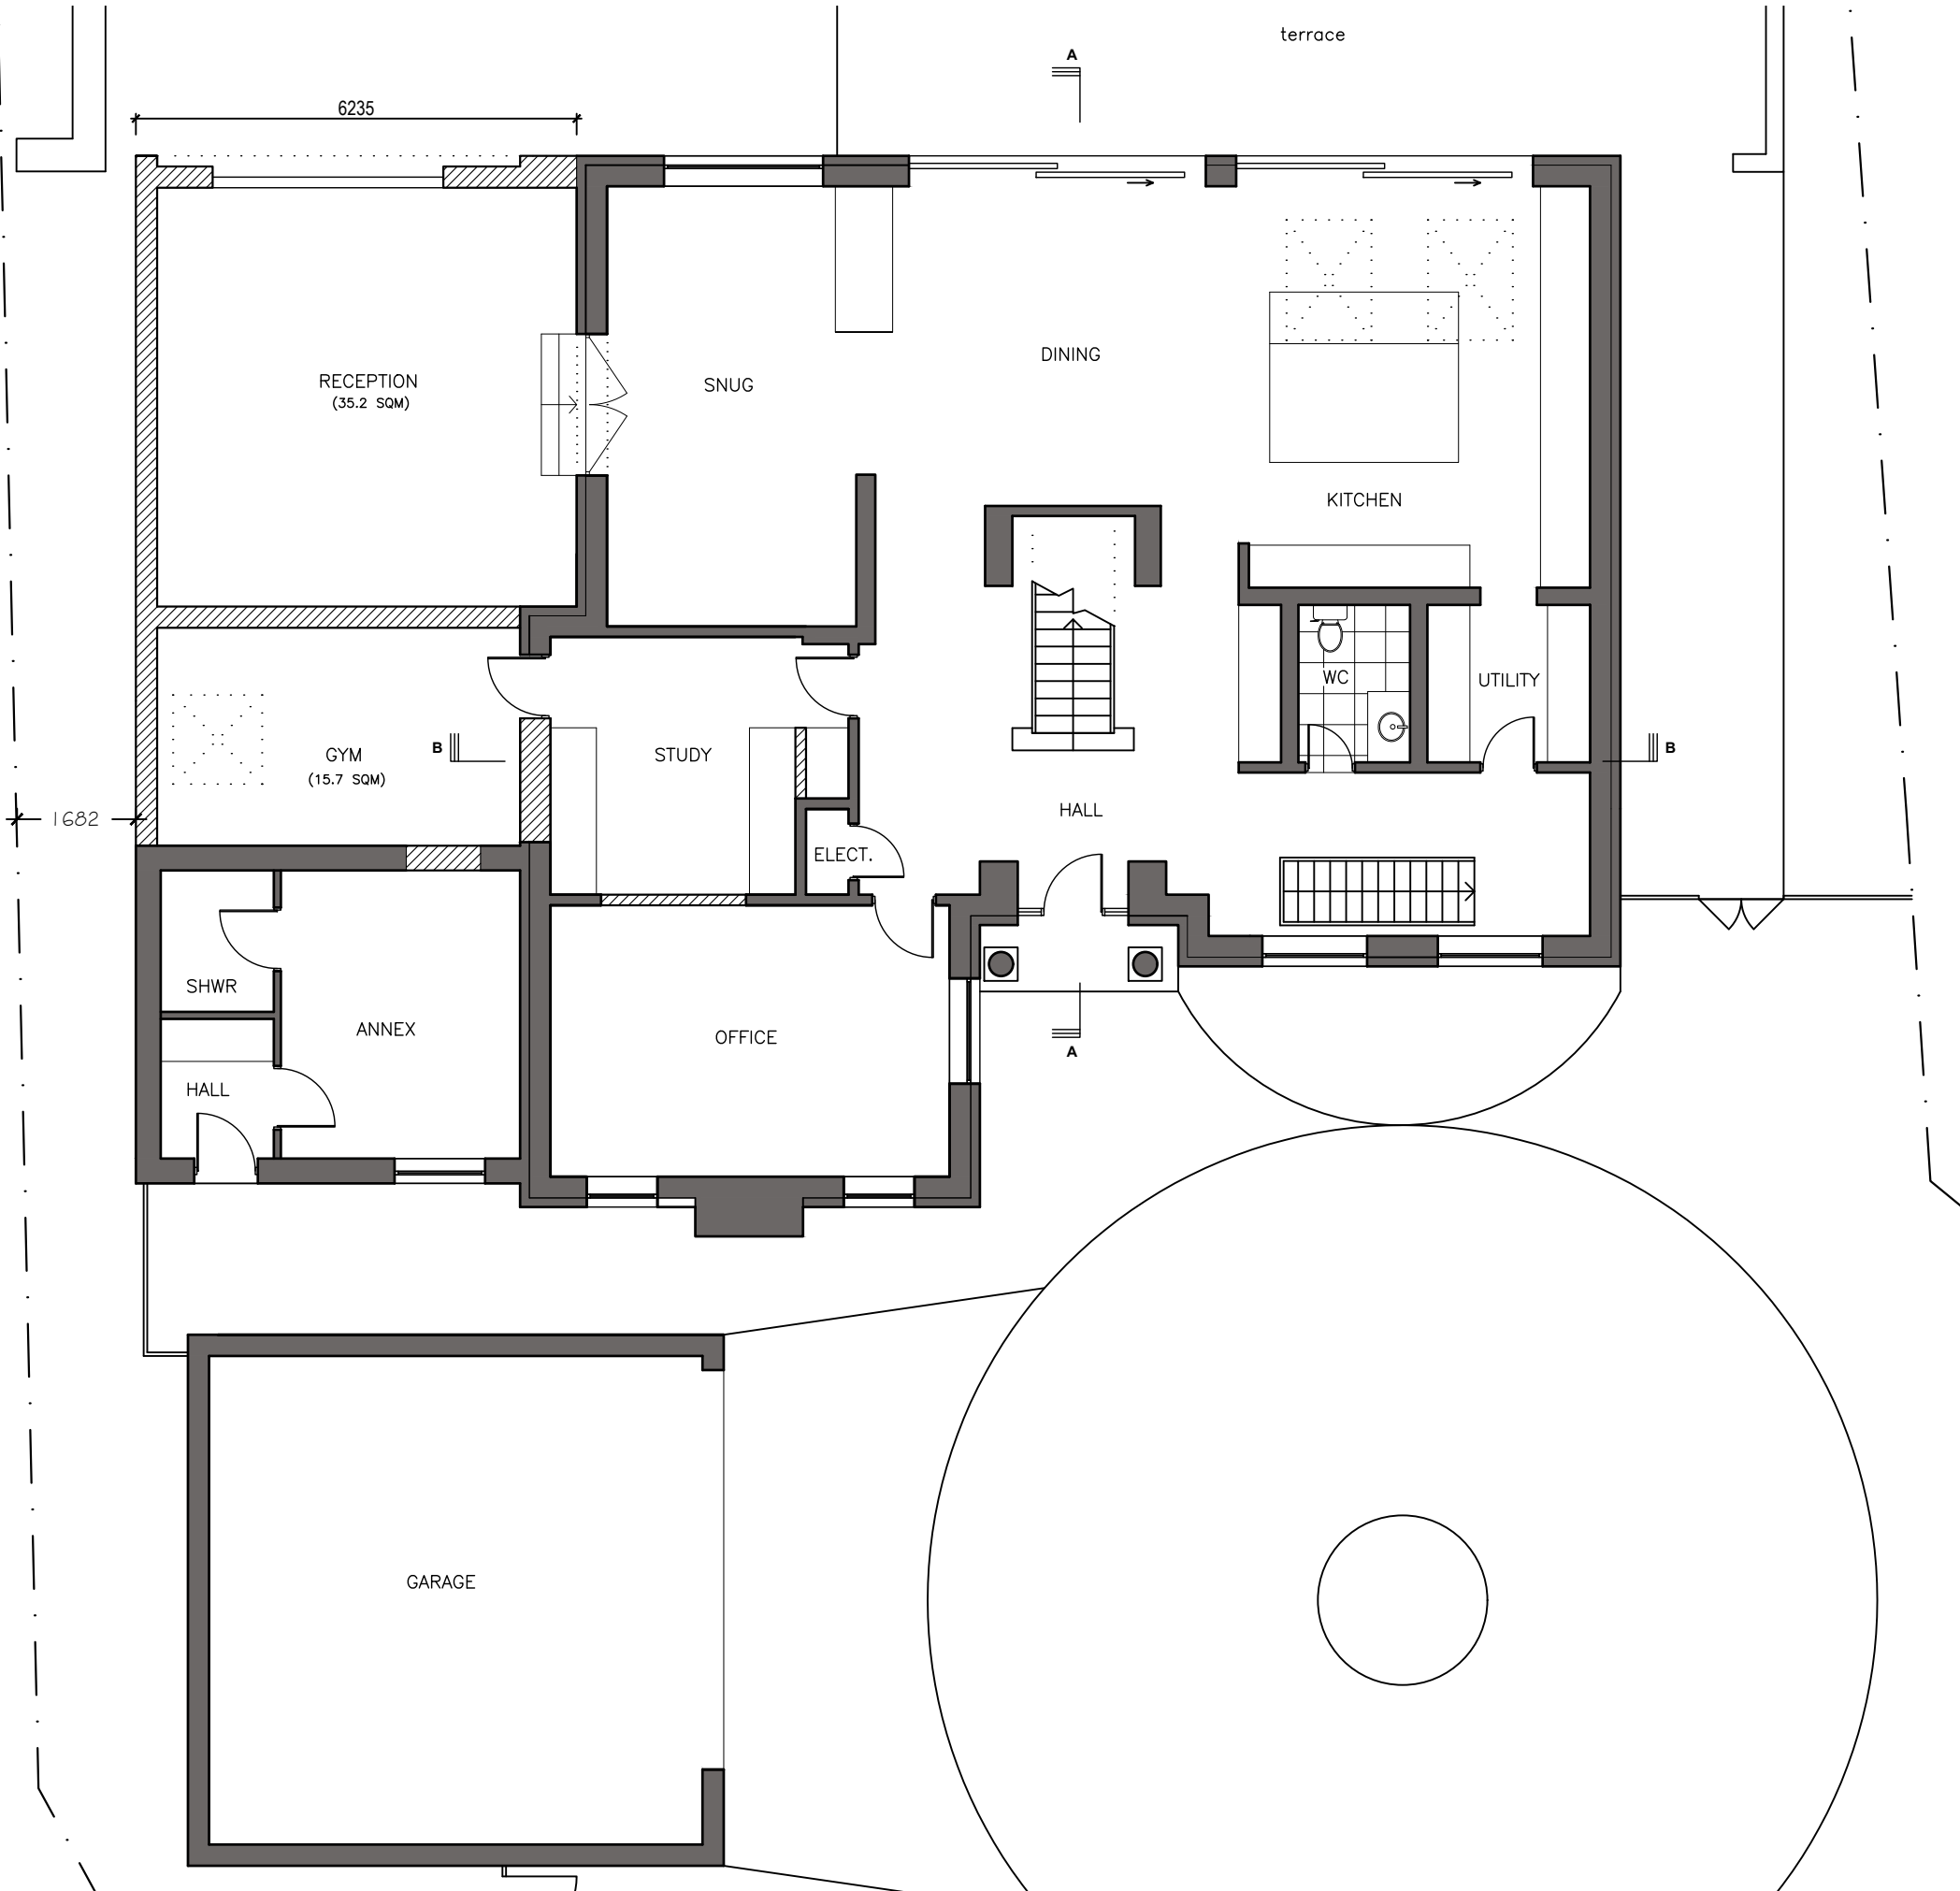


**LEGEND:**  
 EXISTING WALLS  
 PROPOSED WALLS

 


	SITE: NINE ACRES , ASPREY LN, OFF CAREW ROAD, NORTHWOOD	JOB TITLE: "Part two, part single storey side/rear extension to provide additional accommodation"	DRAWING TITLE: PROPOSED GROUND FLOOR PLAN	SCALE: 1:100@A3	DATE: 19/01/26
				DRAWING No.: P9/006	07.04.2026 Rev B

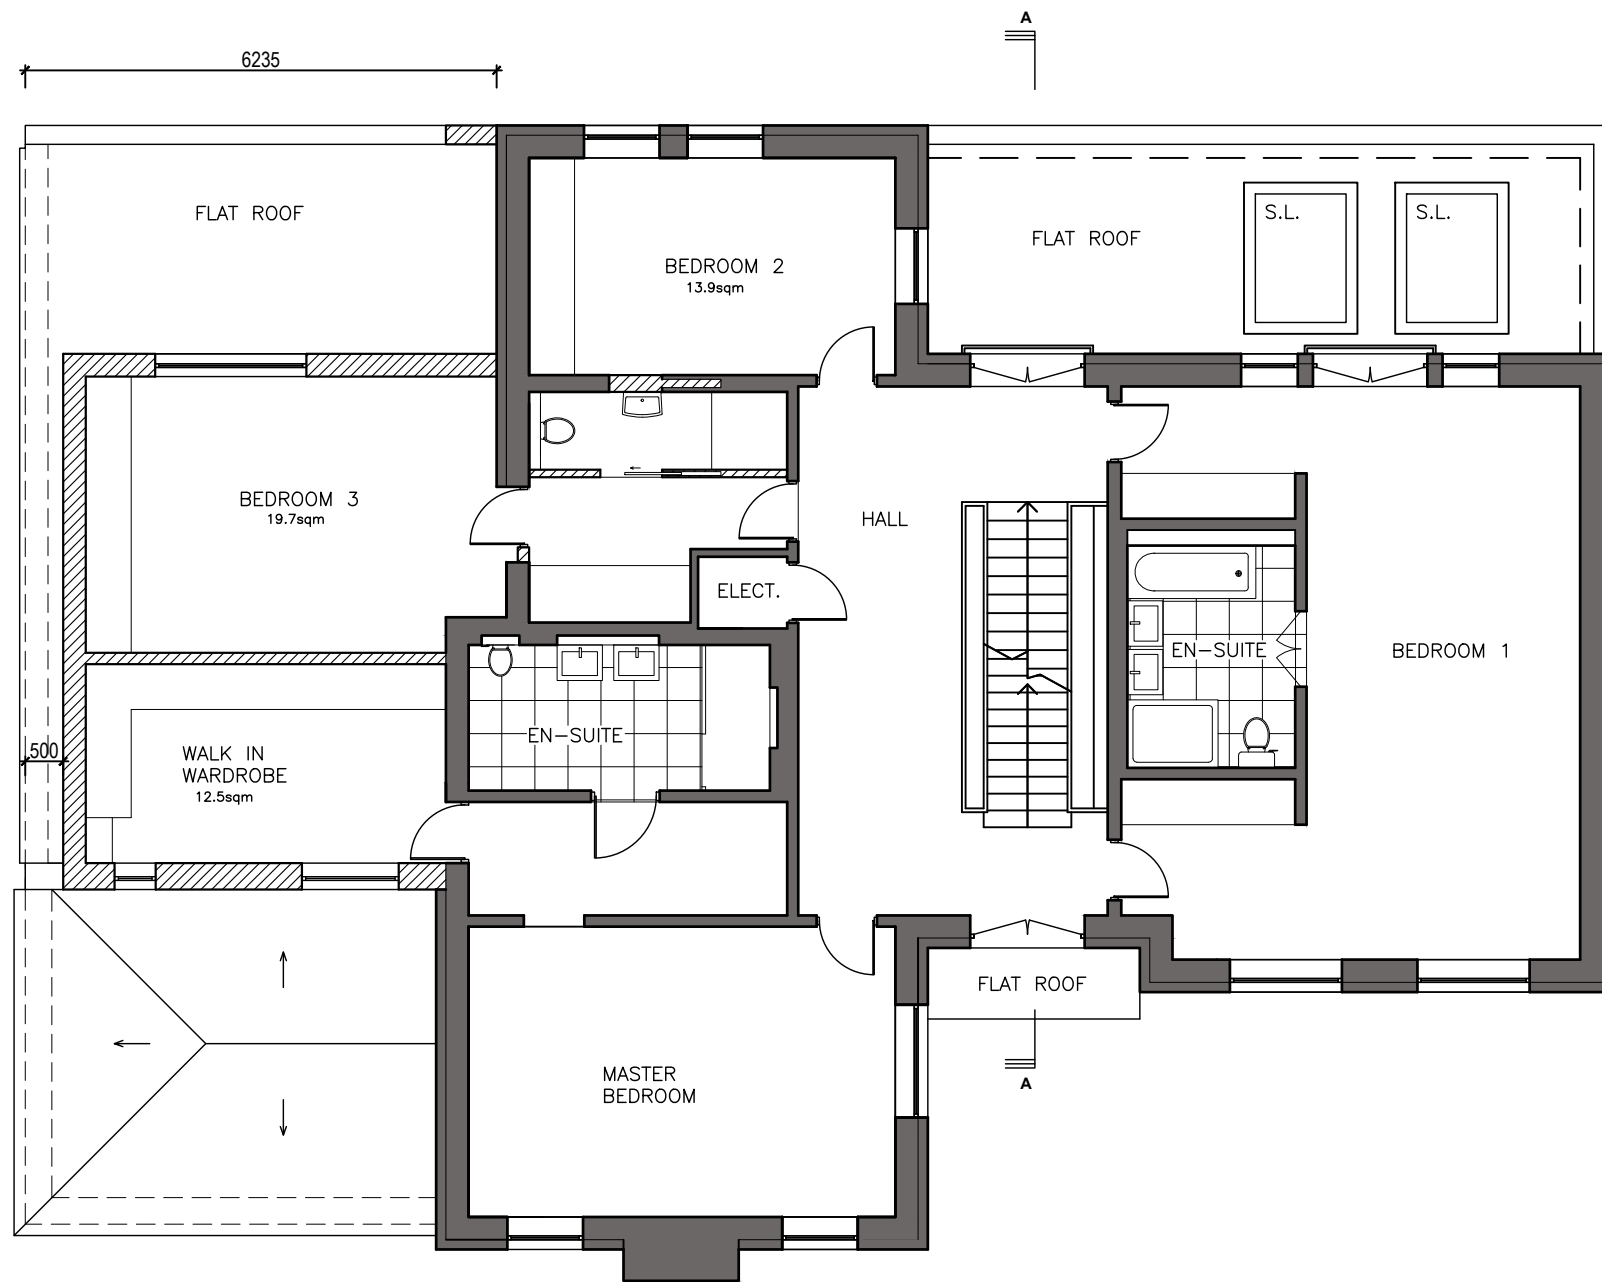

**PROPOSED FIRST FLOOR PLAN**  
Scale 1:100

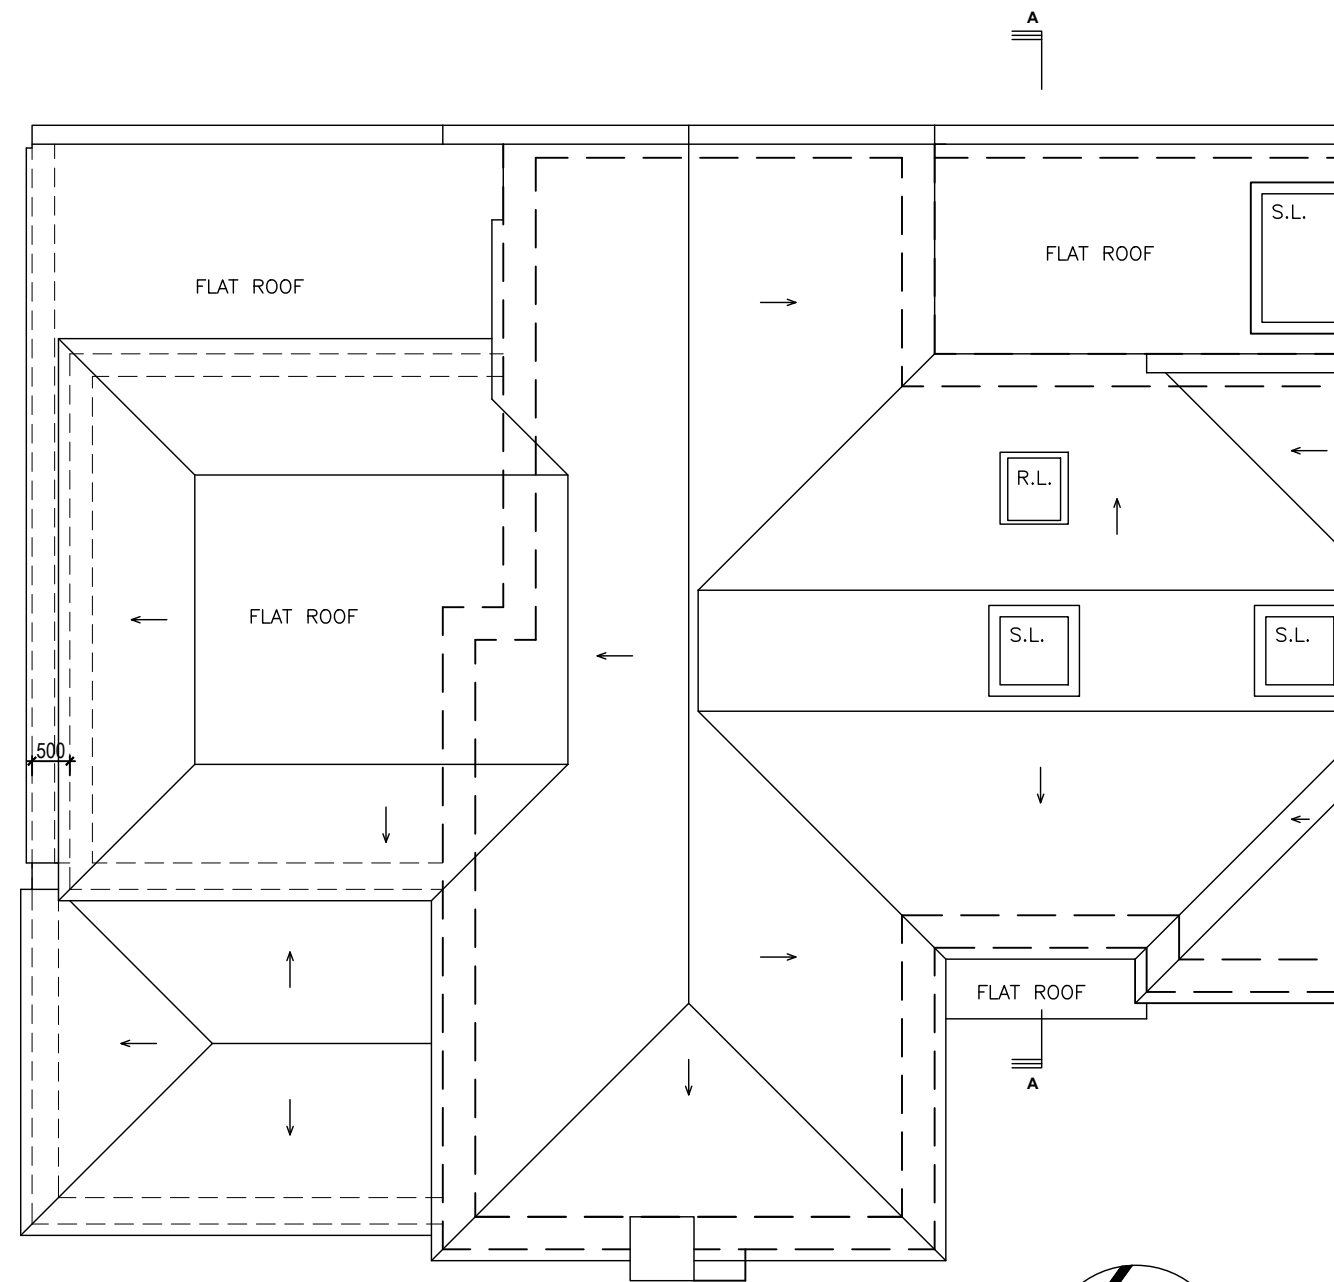


**PROPOSED ROOF PLAN**  
Scale 1:100

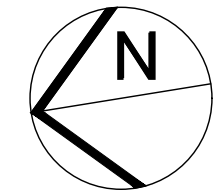

LEGEND:

- EXISTING WALLS
- PROPOSED WALLS

 


	SITE: <b>NINE ACRES , ASPREY LN,          OFF CAREW ROAD,          NORTHWOOD</b>	JOB TITLE: <b>"Part two, part single storey side/rear          extension to provide additional          accommodation"</b>	DRAWING TITLE: <b>PROPOSED FIRST FLOOR AND ROOF          PLANS</b>	SCALE: <b>1:100@A3</b>	DATE: <b>19/01/26</b>
				DRAWING No.: <b>P9/007</b>	07.04.2026 <b>Rev B</b>




**PROPOSED FRONT ELEVATION - Scale 1:100 - (No Changes)**




**PROPOSED REAR ELEVATION - Scale 1:100**

 


	SITE:	JOB TITLE:	DRAWING TITLE:	SCALE:	DATE:
	NINE ACRES , ASPREY LN, OFF CAREW ROAD, NORTHWOOD	"Part two, part single storey side/rear extension to provide additional accommodation"	PROPOSED FRONT AND REAR ELEVATIONS AND SECTION B-B	1:100@A3	19/01/26
				DRAWING No.:	07.04.2026
				P9/008	Rev B

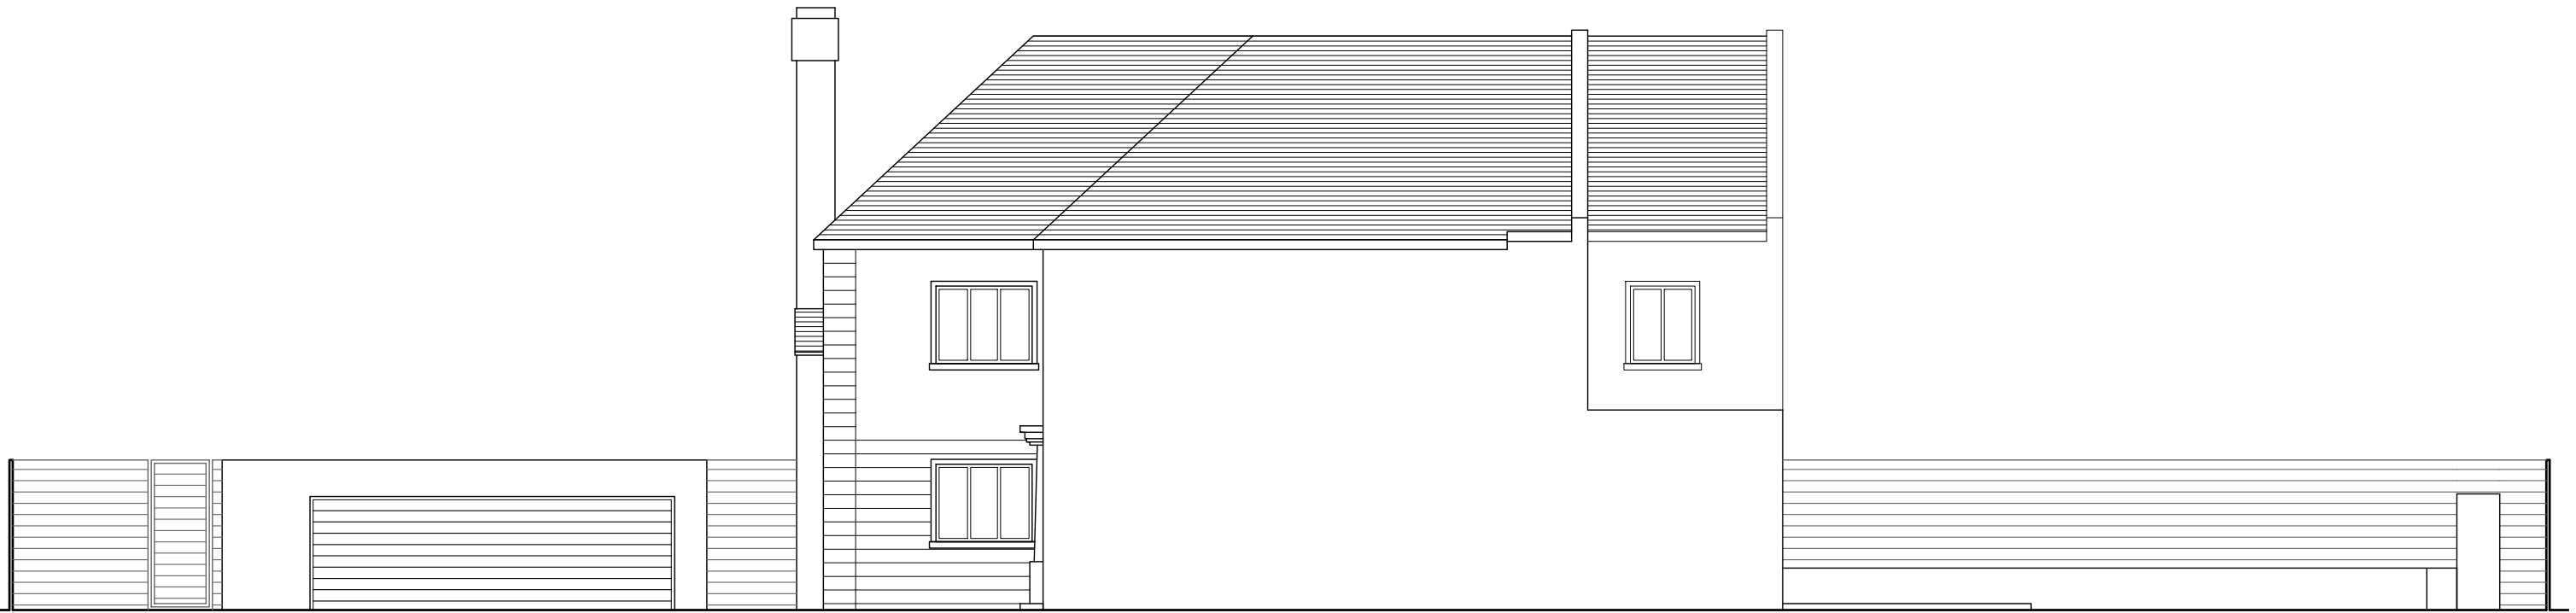

**PROPOSED SIDE ELEVATION - Scale 1:100**

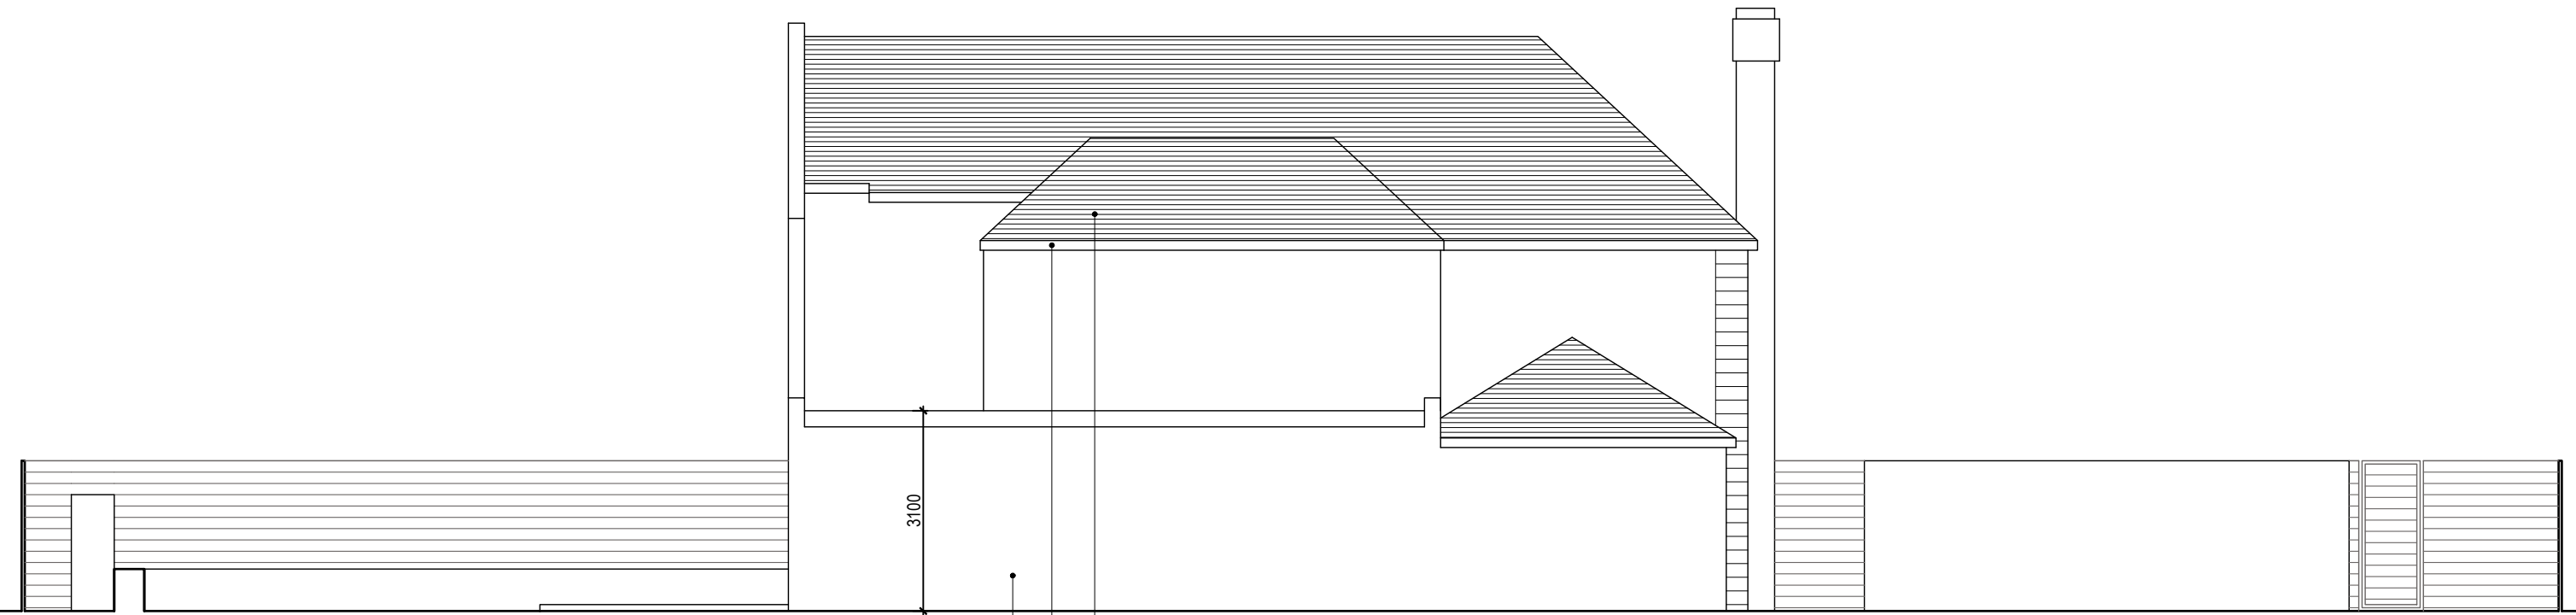

RENDER  
 FASCIA - MATCH EXISTING  
 ROOF TILES MATCH EXISTING

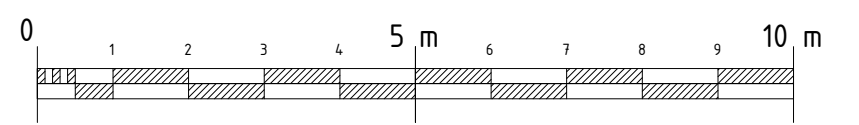

**PROPOSED SIDE ELEVATION - Scale 1:100**

	SITE: NINE ACRES , ASPREY LN, OFF CAREW ROAD, NORTHWOOD	JOB TITLE: "Part two, part single storey side/rear extension to provide additional accommodation"	DRAWING TITLE: PROPOSED SIDE ELEVATIONS	<table border="1"> <tr> <td>SCALE: 1:100@A3</td> <td>DATE: 19/01/26</td> </tr> <tr> <td>DRAWING No.: P9/009</td> <td>07.04.2026 Rev B</td> </tr> </table>	SCALE: 1:100@A3	DATE: 19/01/26	DRAWING No.: P9/009	07.04.2026 Rev B
SCALE: 1:100@A3	DATE: 19/01/26							
DRAWING No.: P9/009	07.04.2026 Rev B							