





EXISTING BLOCK PLAN
Scale 1:250



PROPOSED BLOCK PLAN
Scale 1:250

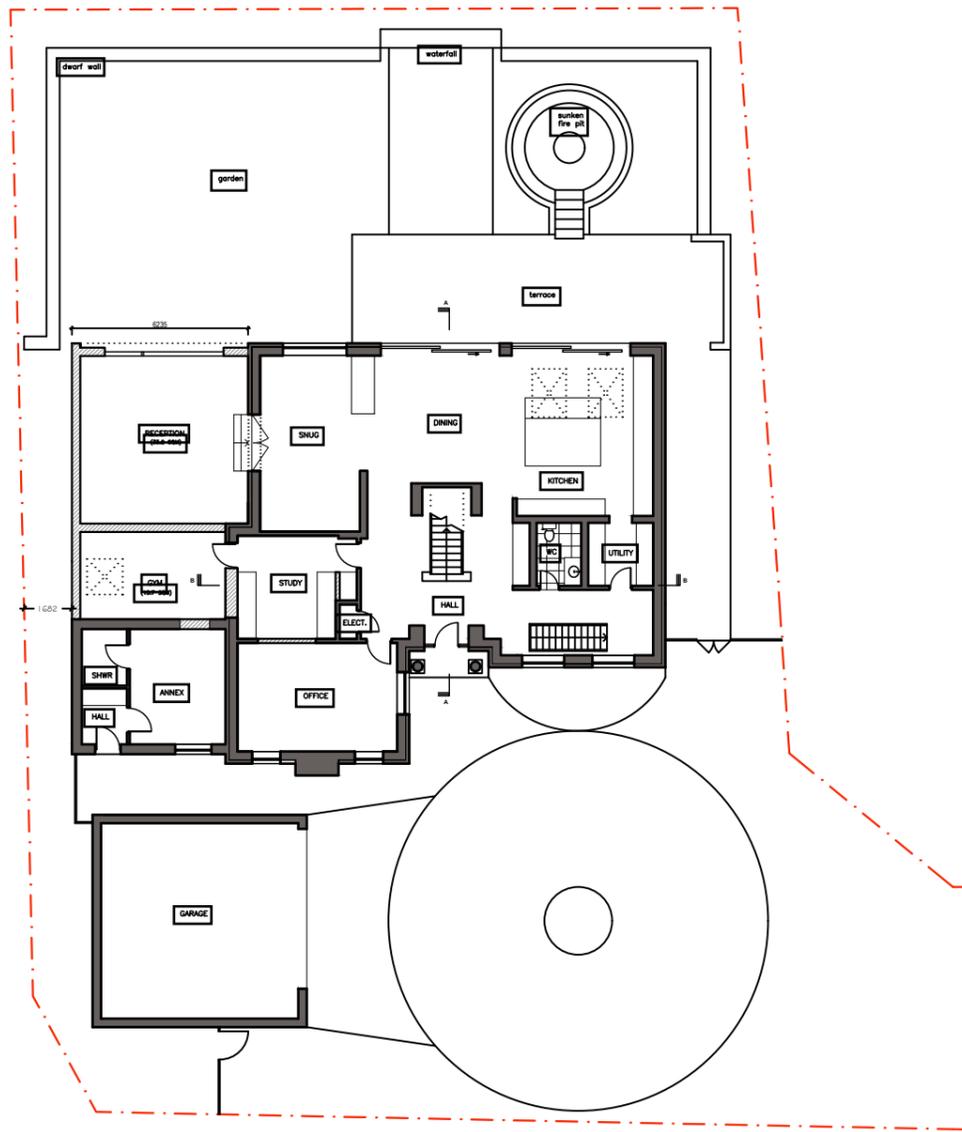

SITE LOCATION PLAN
Scale 1:1250

 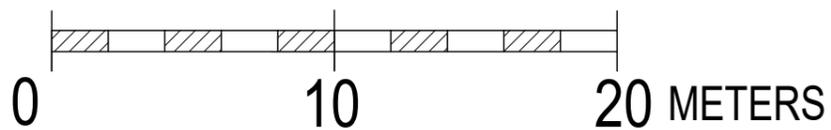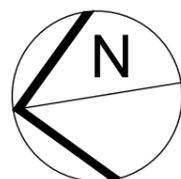

	SITE: NINE ACRES , ASPREY LN, OFF CAREW ROAD, NORTHWOOD	JOB TITLE: "Part two, part single storey side/rear extension to provide additional accommodation"	DRAWING TITLE: EXISTING AND PROPOSED BLOCK PLANS AND SITE PLAN	<table border="1"> <tr> <td>SCALE: 1:1250@A3 1:250@A3</td> <td>DATE: 19/01/26</td> </tr> <tr> <td>DRAWING No.: P9/001</td> <td></td> </tr> </table>	SCALE: 1:1250@A3 1:250@A3	DATE: 19/01/26	DRAWING No.: P9/001	
SCALE: 1:1250@A3 1:250@A3	DATE: 19/01/26							
DRAWING No.: P9/001								