




Exist. North (Front) Elevation
Scale 1:100

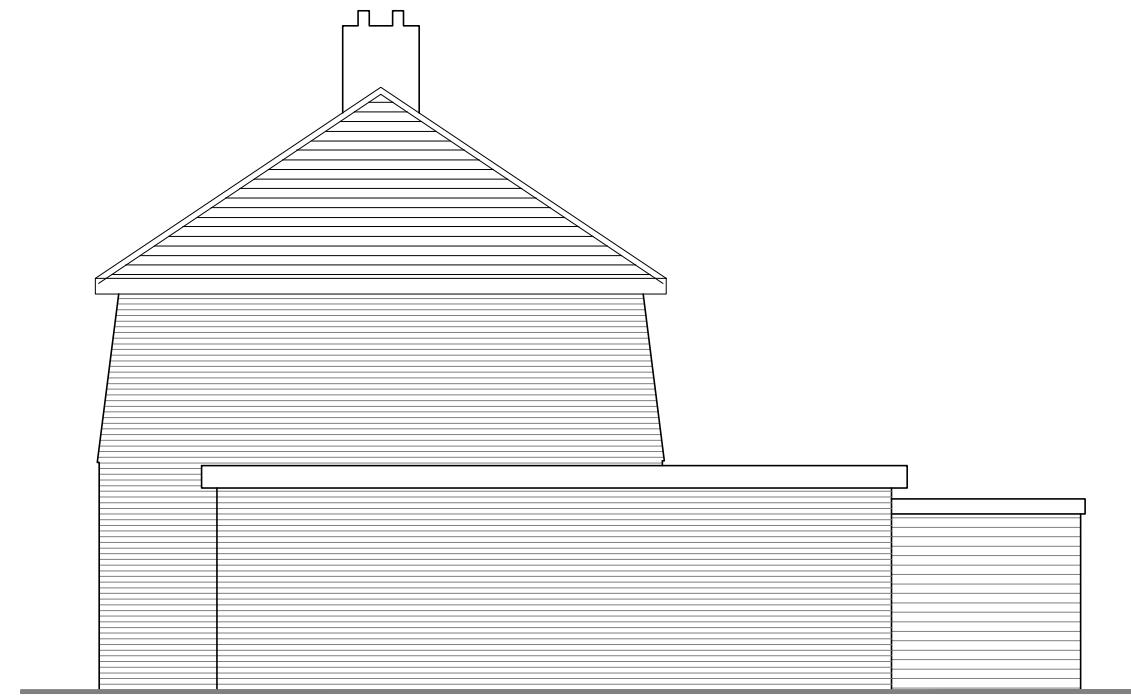


Exist. East Elevation
Scale 1:100

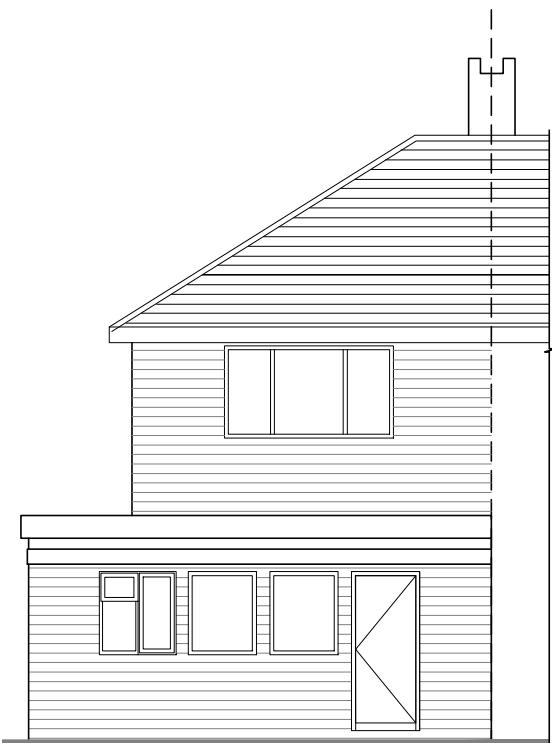

Exist. South (Rear) Elevation
Scale 1:100

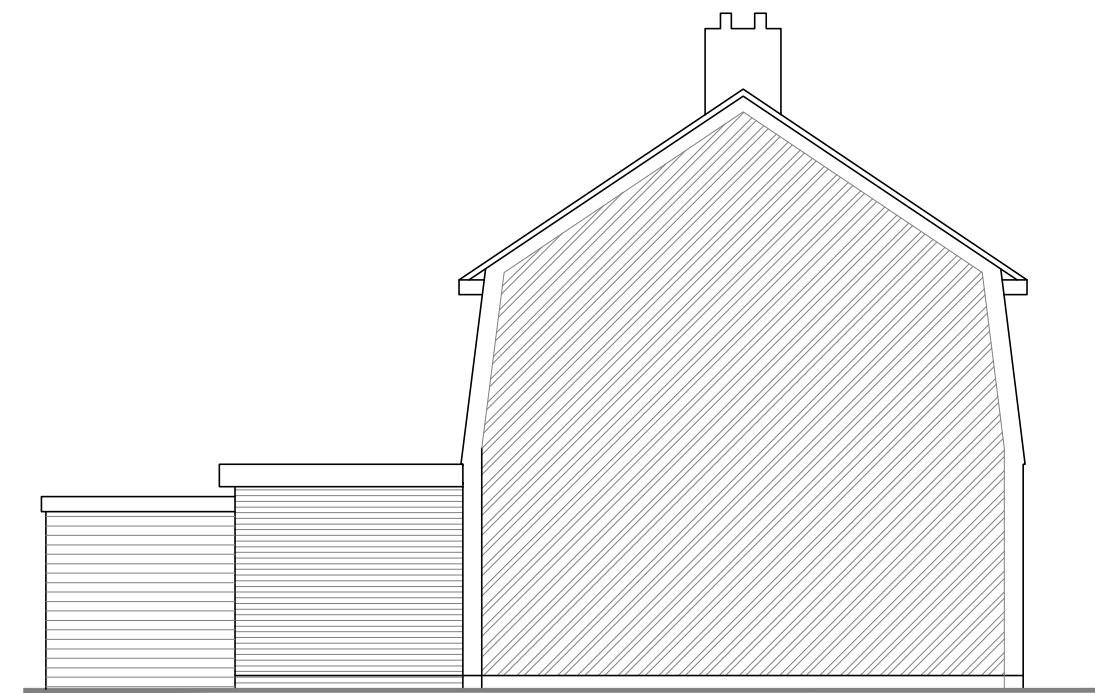

Exist. West Elevation
Scale 1:100

 

REV.	DATE	DESCRIPTION	
		PROJECT: 3m ground floor Rear extension @ 130	
<td data-cs="2" data-kind="parent"></td> <td data-kind="ghost"></td> <td>Ashford Avenue, Hayes. UB4 0ND</td>			Ashford Avenue, Hayes. UB4 0ND
DRAWING TITLE: Existing Elevations			
SCALE:	1:100	DATE: Feb. 2022	
DRAWN BY:	ANG	CAD Ref No. : 130 ASHFORD AVENUE, HAYES	
DRAWING No.	130 AA - H P01	A3	