



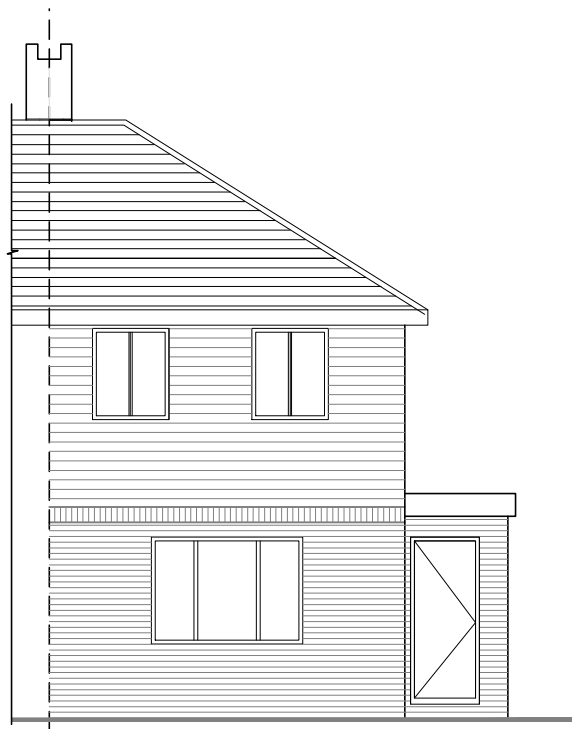


Prop. North (Front) Elevation
Scale 1:100




Prop. East Elevation
Scale 1:100

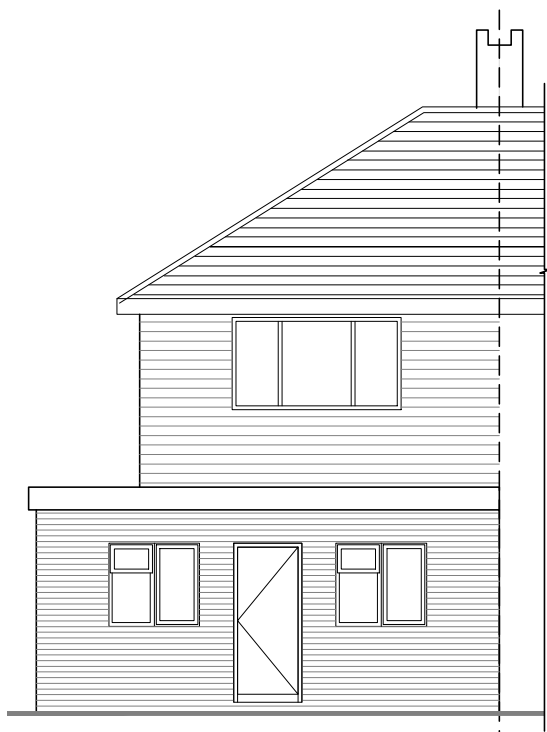

Prop. South (Rear)Elevation
Scale 1:100

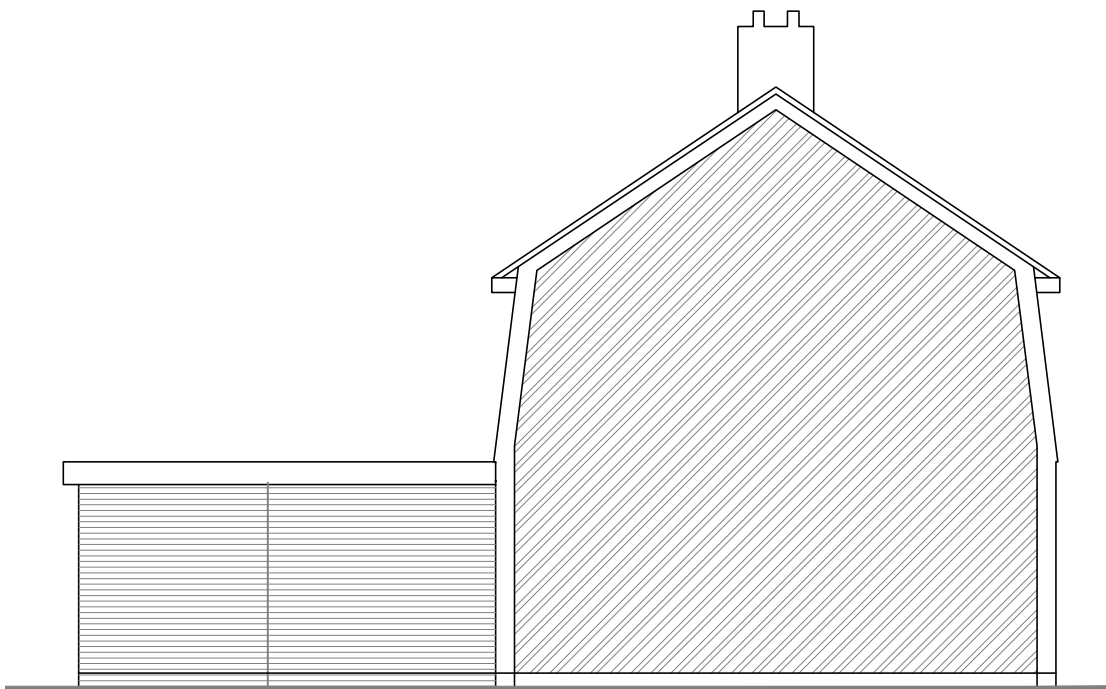

Prop. West Elevation
Scale 1:100

 

REV.	DATE	DESCRIPTION
PROJECT: 3m ground floor Rear extension @ 130 Ashford Avenue, Hayes. UB4 0ND		
DRAWING TITLE: Proposed Elevations		
SCALE: 1:100		DATE: Feb. 2022
DRAWN BY:	ANG	CAD Ref No. : 130 ASHFORD AVENUE, HAYES
DRAWING No.	130 AA - H P03	A3