



Existing Site Plan  
Scale 1:200



Proposed Site Plan  
Scale 1:200

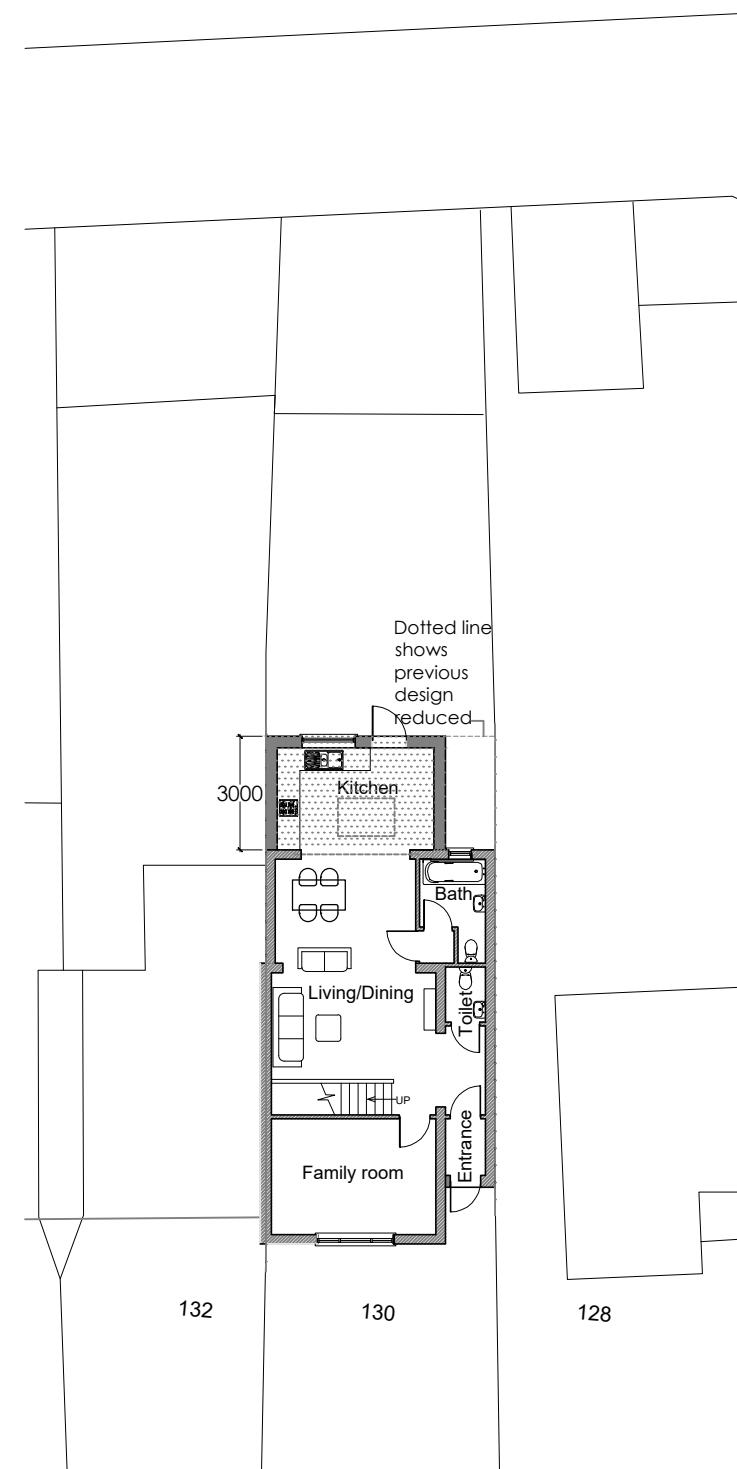

Existing Ground Floor Plan  
Scale 1:100

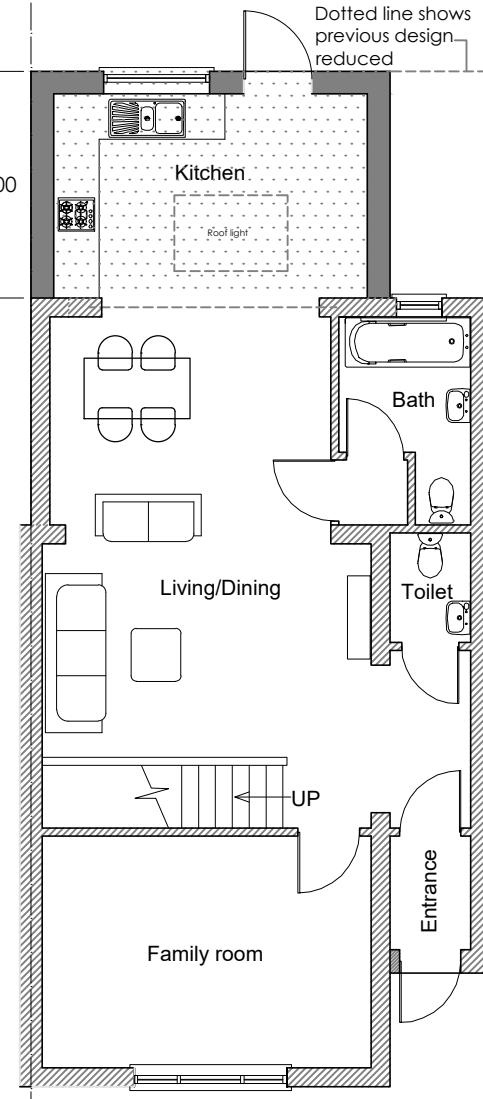

Proposed Ground Floor Plan  
Scale 1:100

REV.	DATE	DESCRIPTION
PROJECT:		
3m ground floor Rear extension @ 130 Ashford Avenue, Hayes. UB4 0ND		
DRAWING TITLE: Existing, Proposed Site & Floor Plans		
SCALE:	1:100, 1:200	DATE: Jun. 2022
DRAWN BY:	ANG	CAD Ref No. : 130 ASHFORD AVENUE, HAYES
DRAWING No.	A130 AA - H P01	A3

Ashford Avenue

Ashford Avenue

0 1 2 3 4 5 6 7 8 9 10

1:100 0 1 2 3 4 5 6 7 8 9 10

