




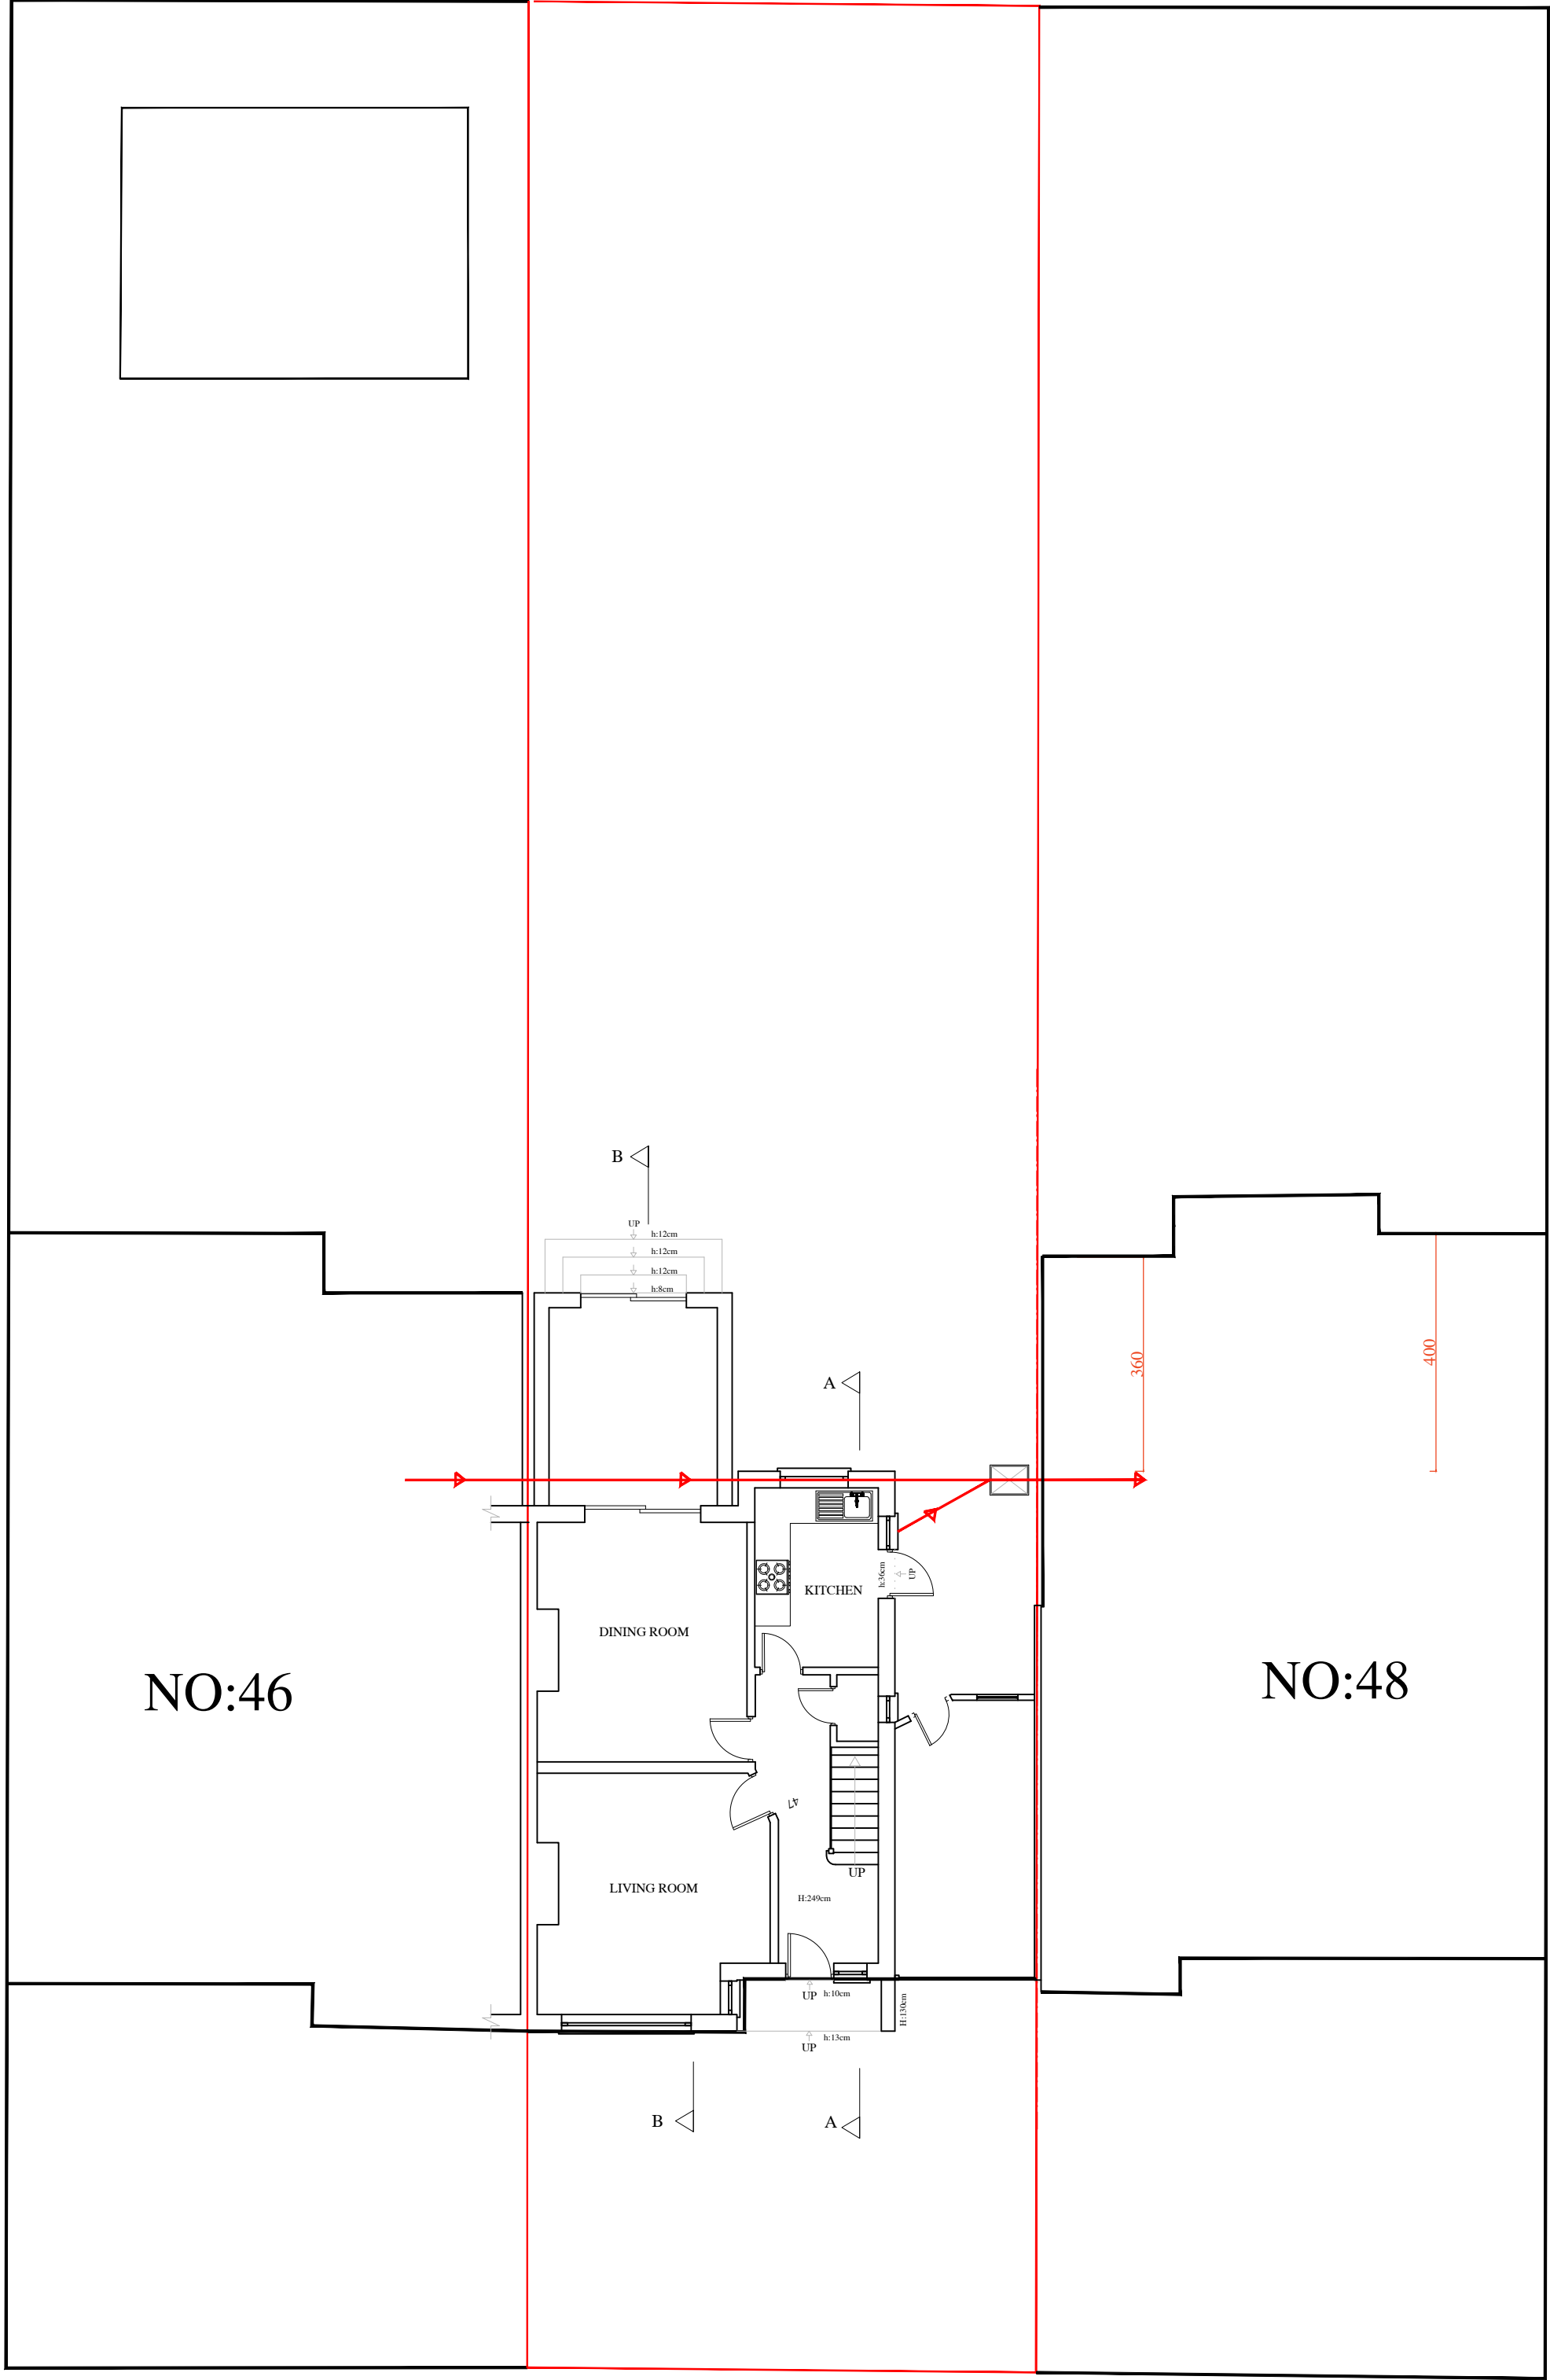

EXISTING GROUND FLOOR PLAN

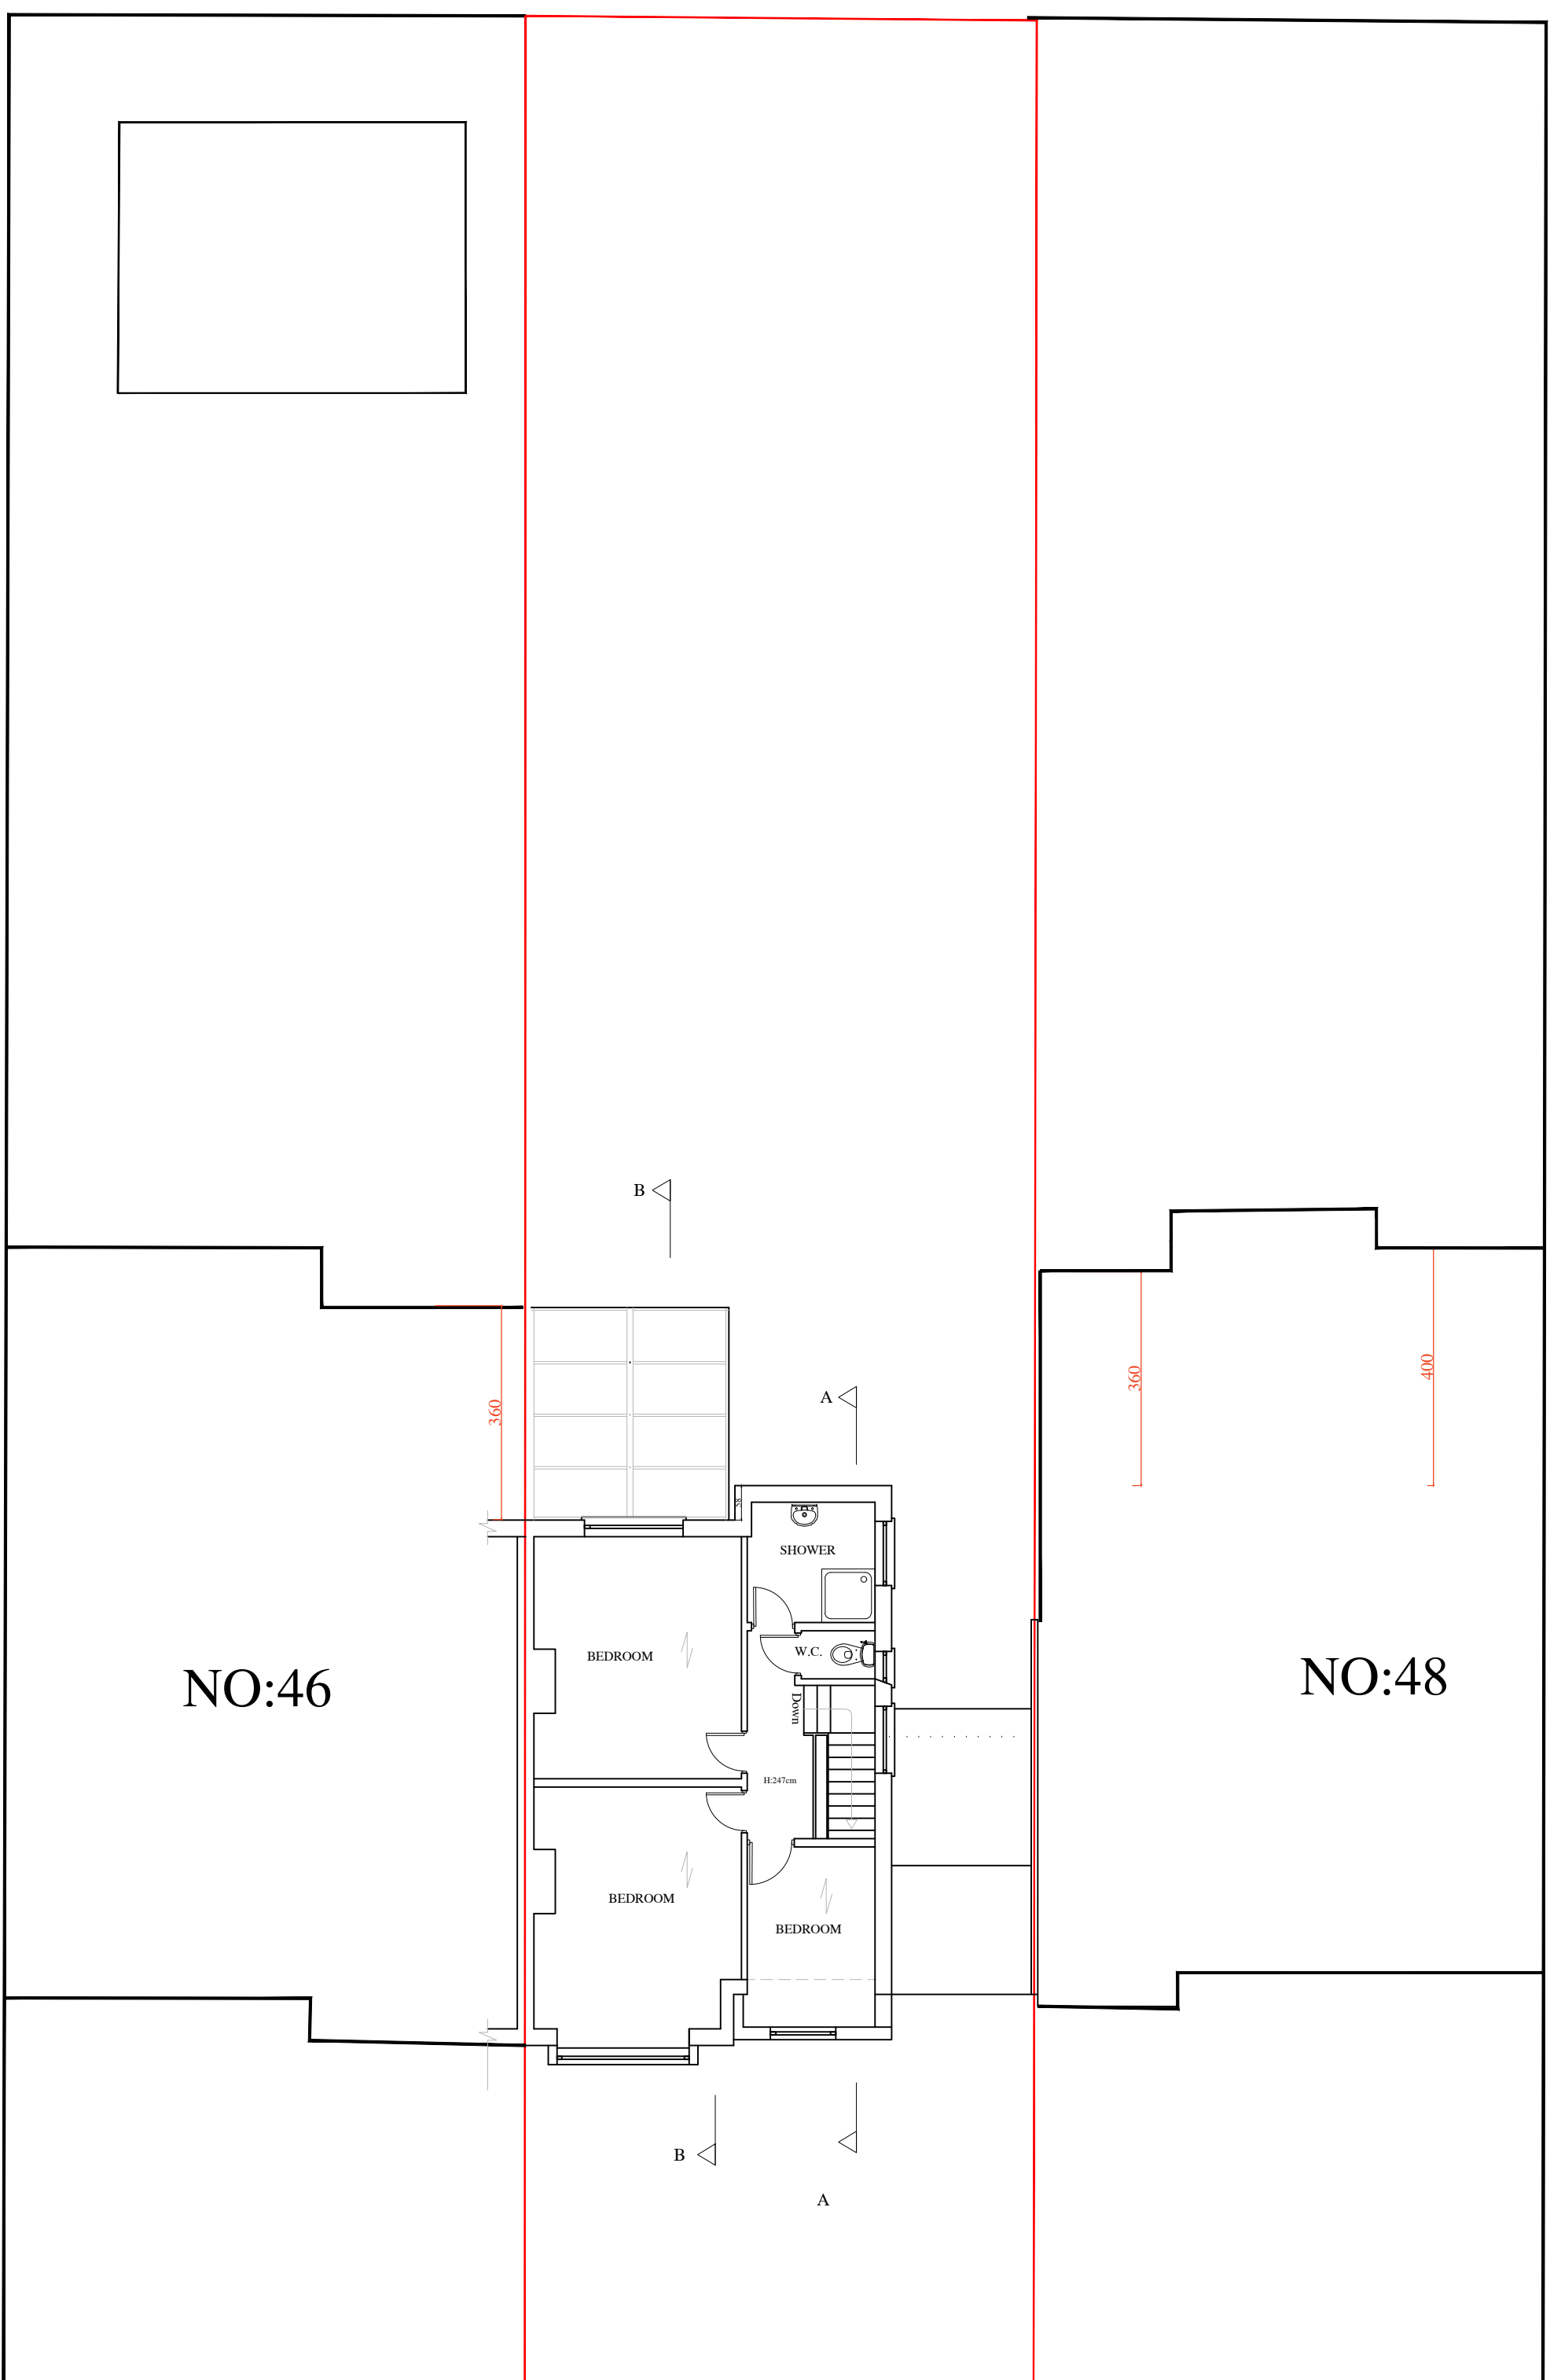

EXISTING FIRST FLOOR PLAN

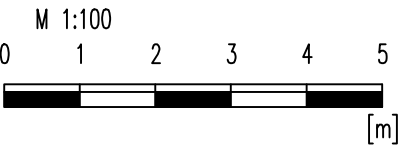

ALL UNITS ARE IN
CENTIMETERS

no	revision	date	control
ERK Structural & Design Consultants			
Nathan Erk Bus C Eng			
Address: 189 Latimer Road, N9-9PN		Tel: 9779196569	

HOUSEHOLDER PLANNING Application			
no	revision	date	control
project	EXISTING GROUND AND FIRST FLOOR PLAN		
drawing title	47 BRIARWOOD DRIVE NORTHWOOD HA6 1PN		
scale	1/100@A1		
date	DEC 2023		
drw.no	TJEN-01-PL01		