




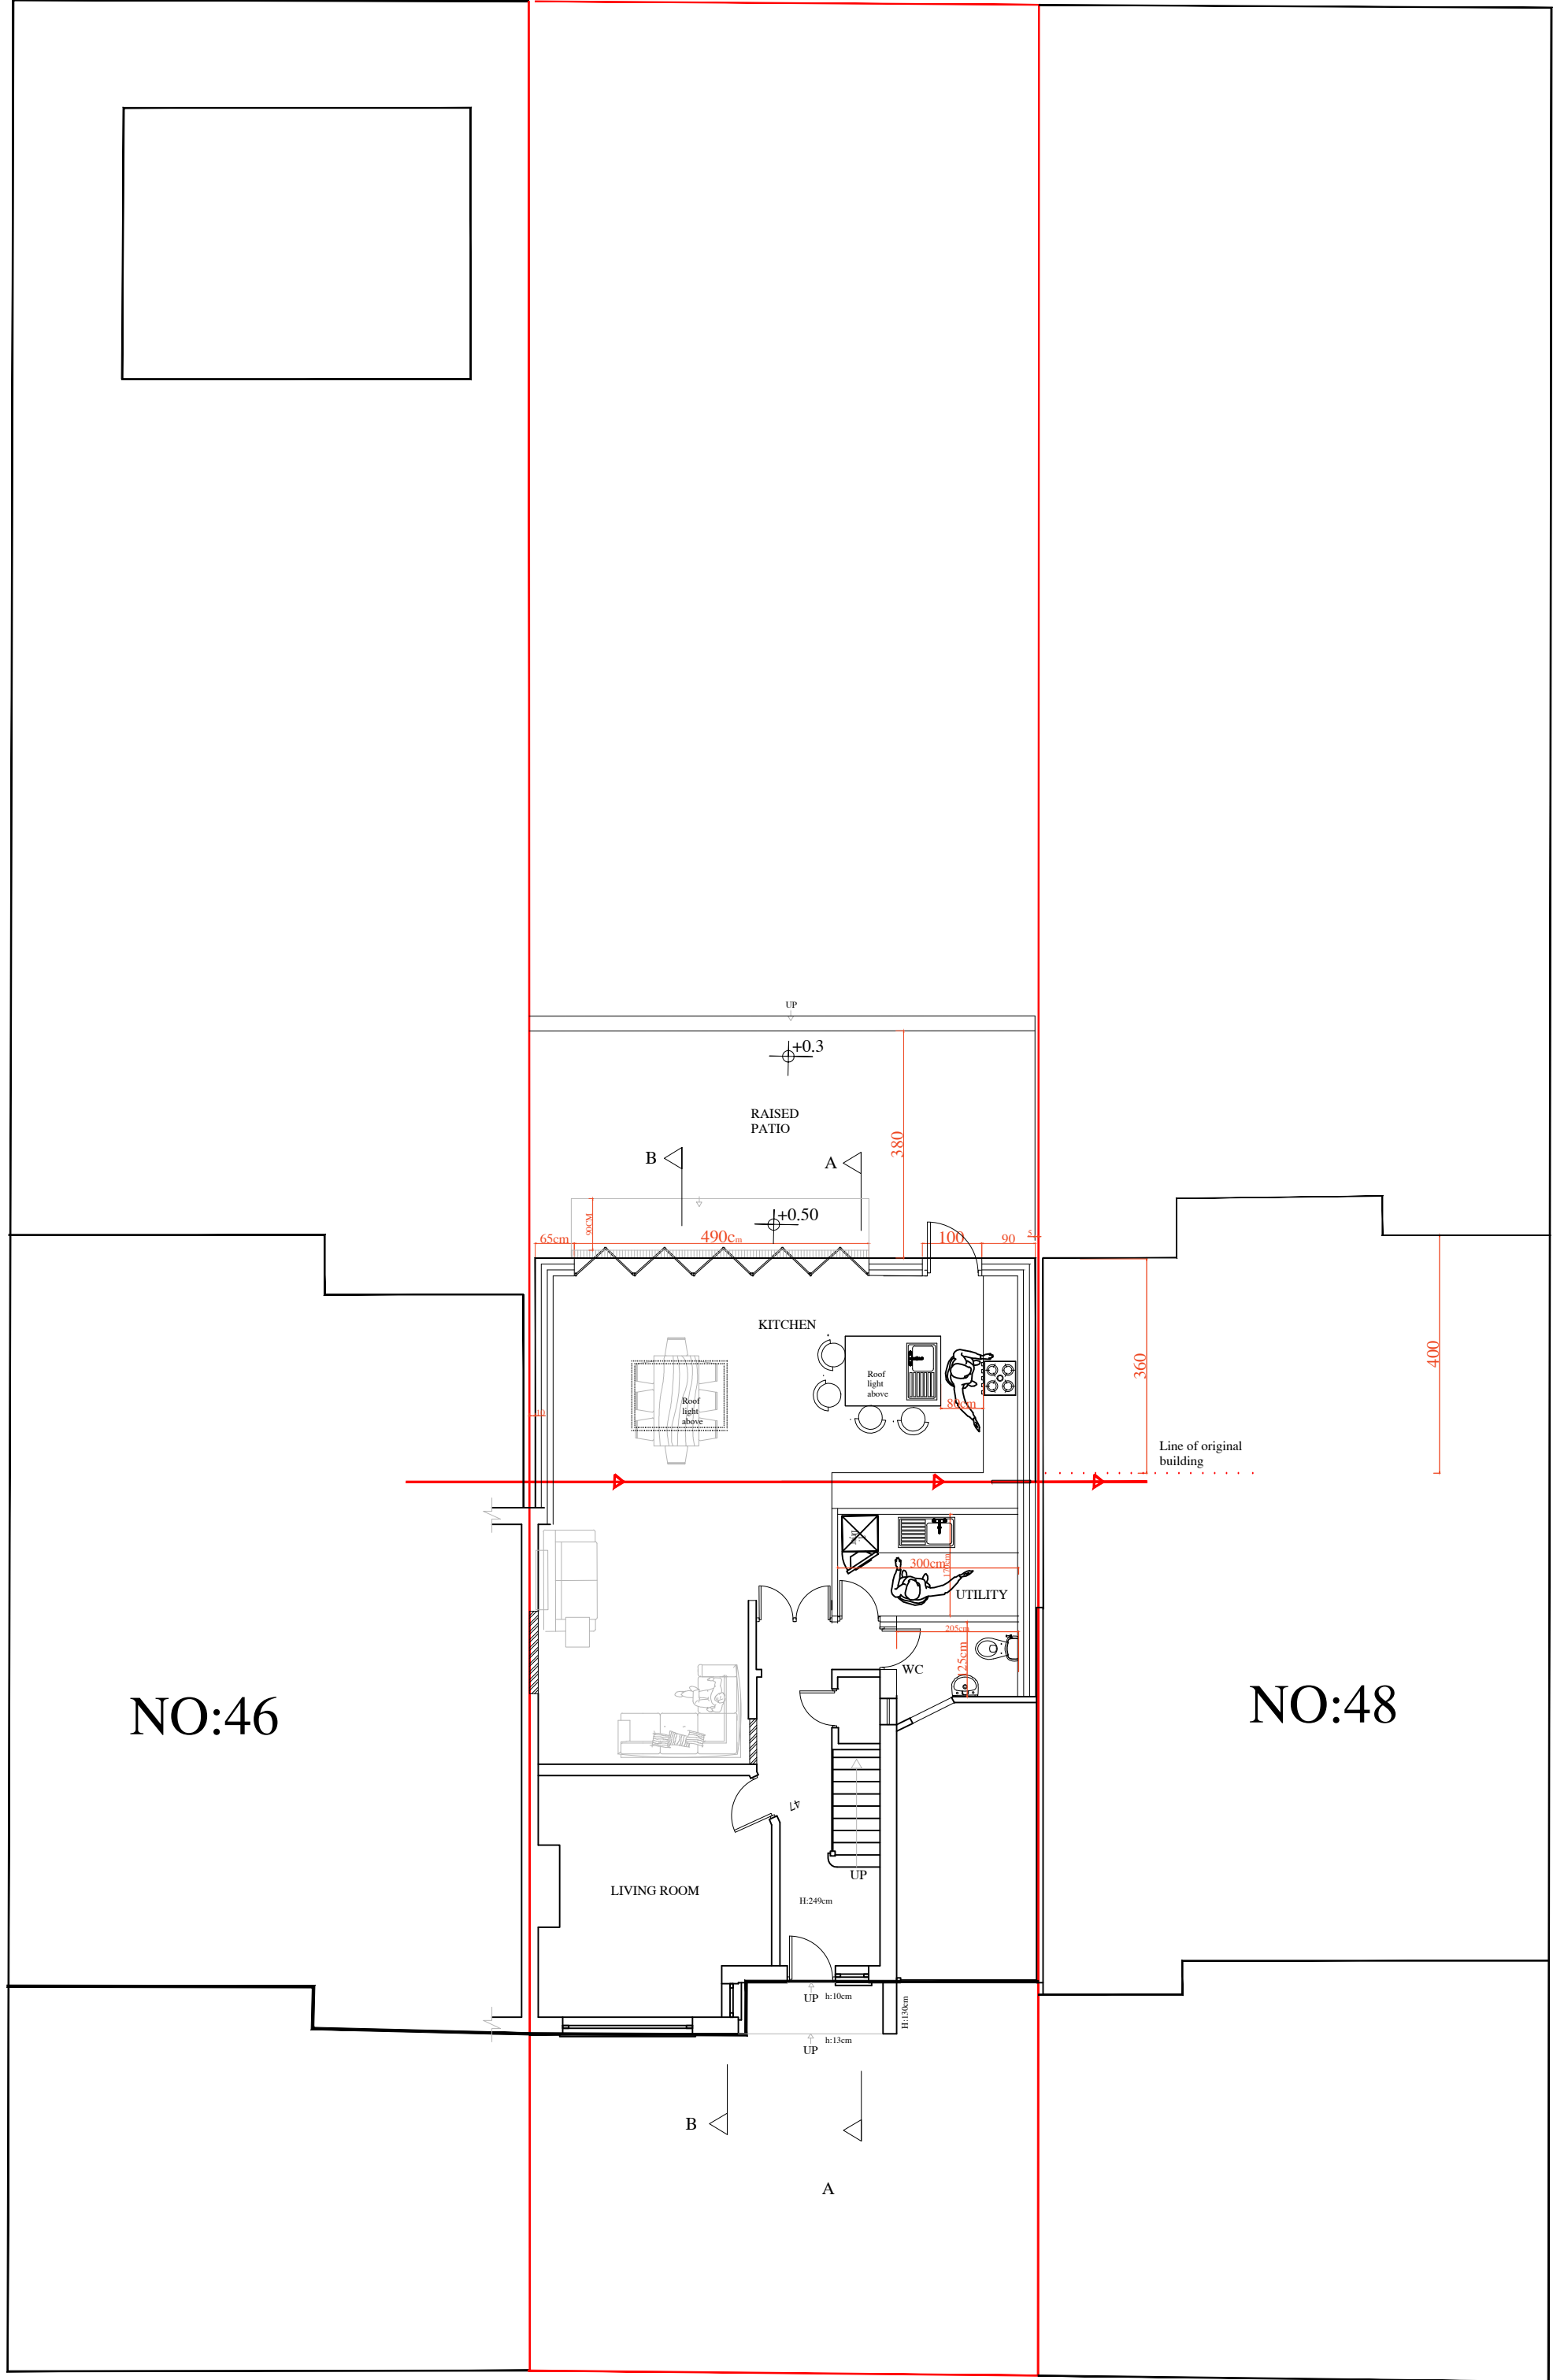

PROPOSED GROUND FLOOR PLAN

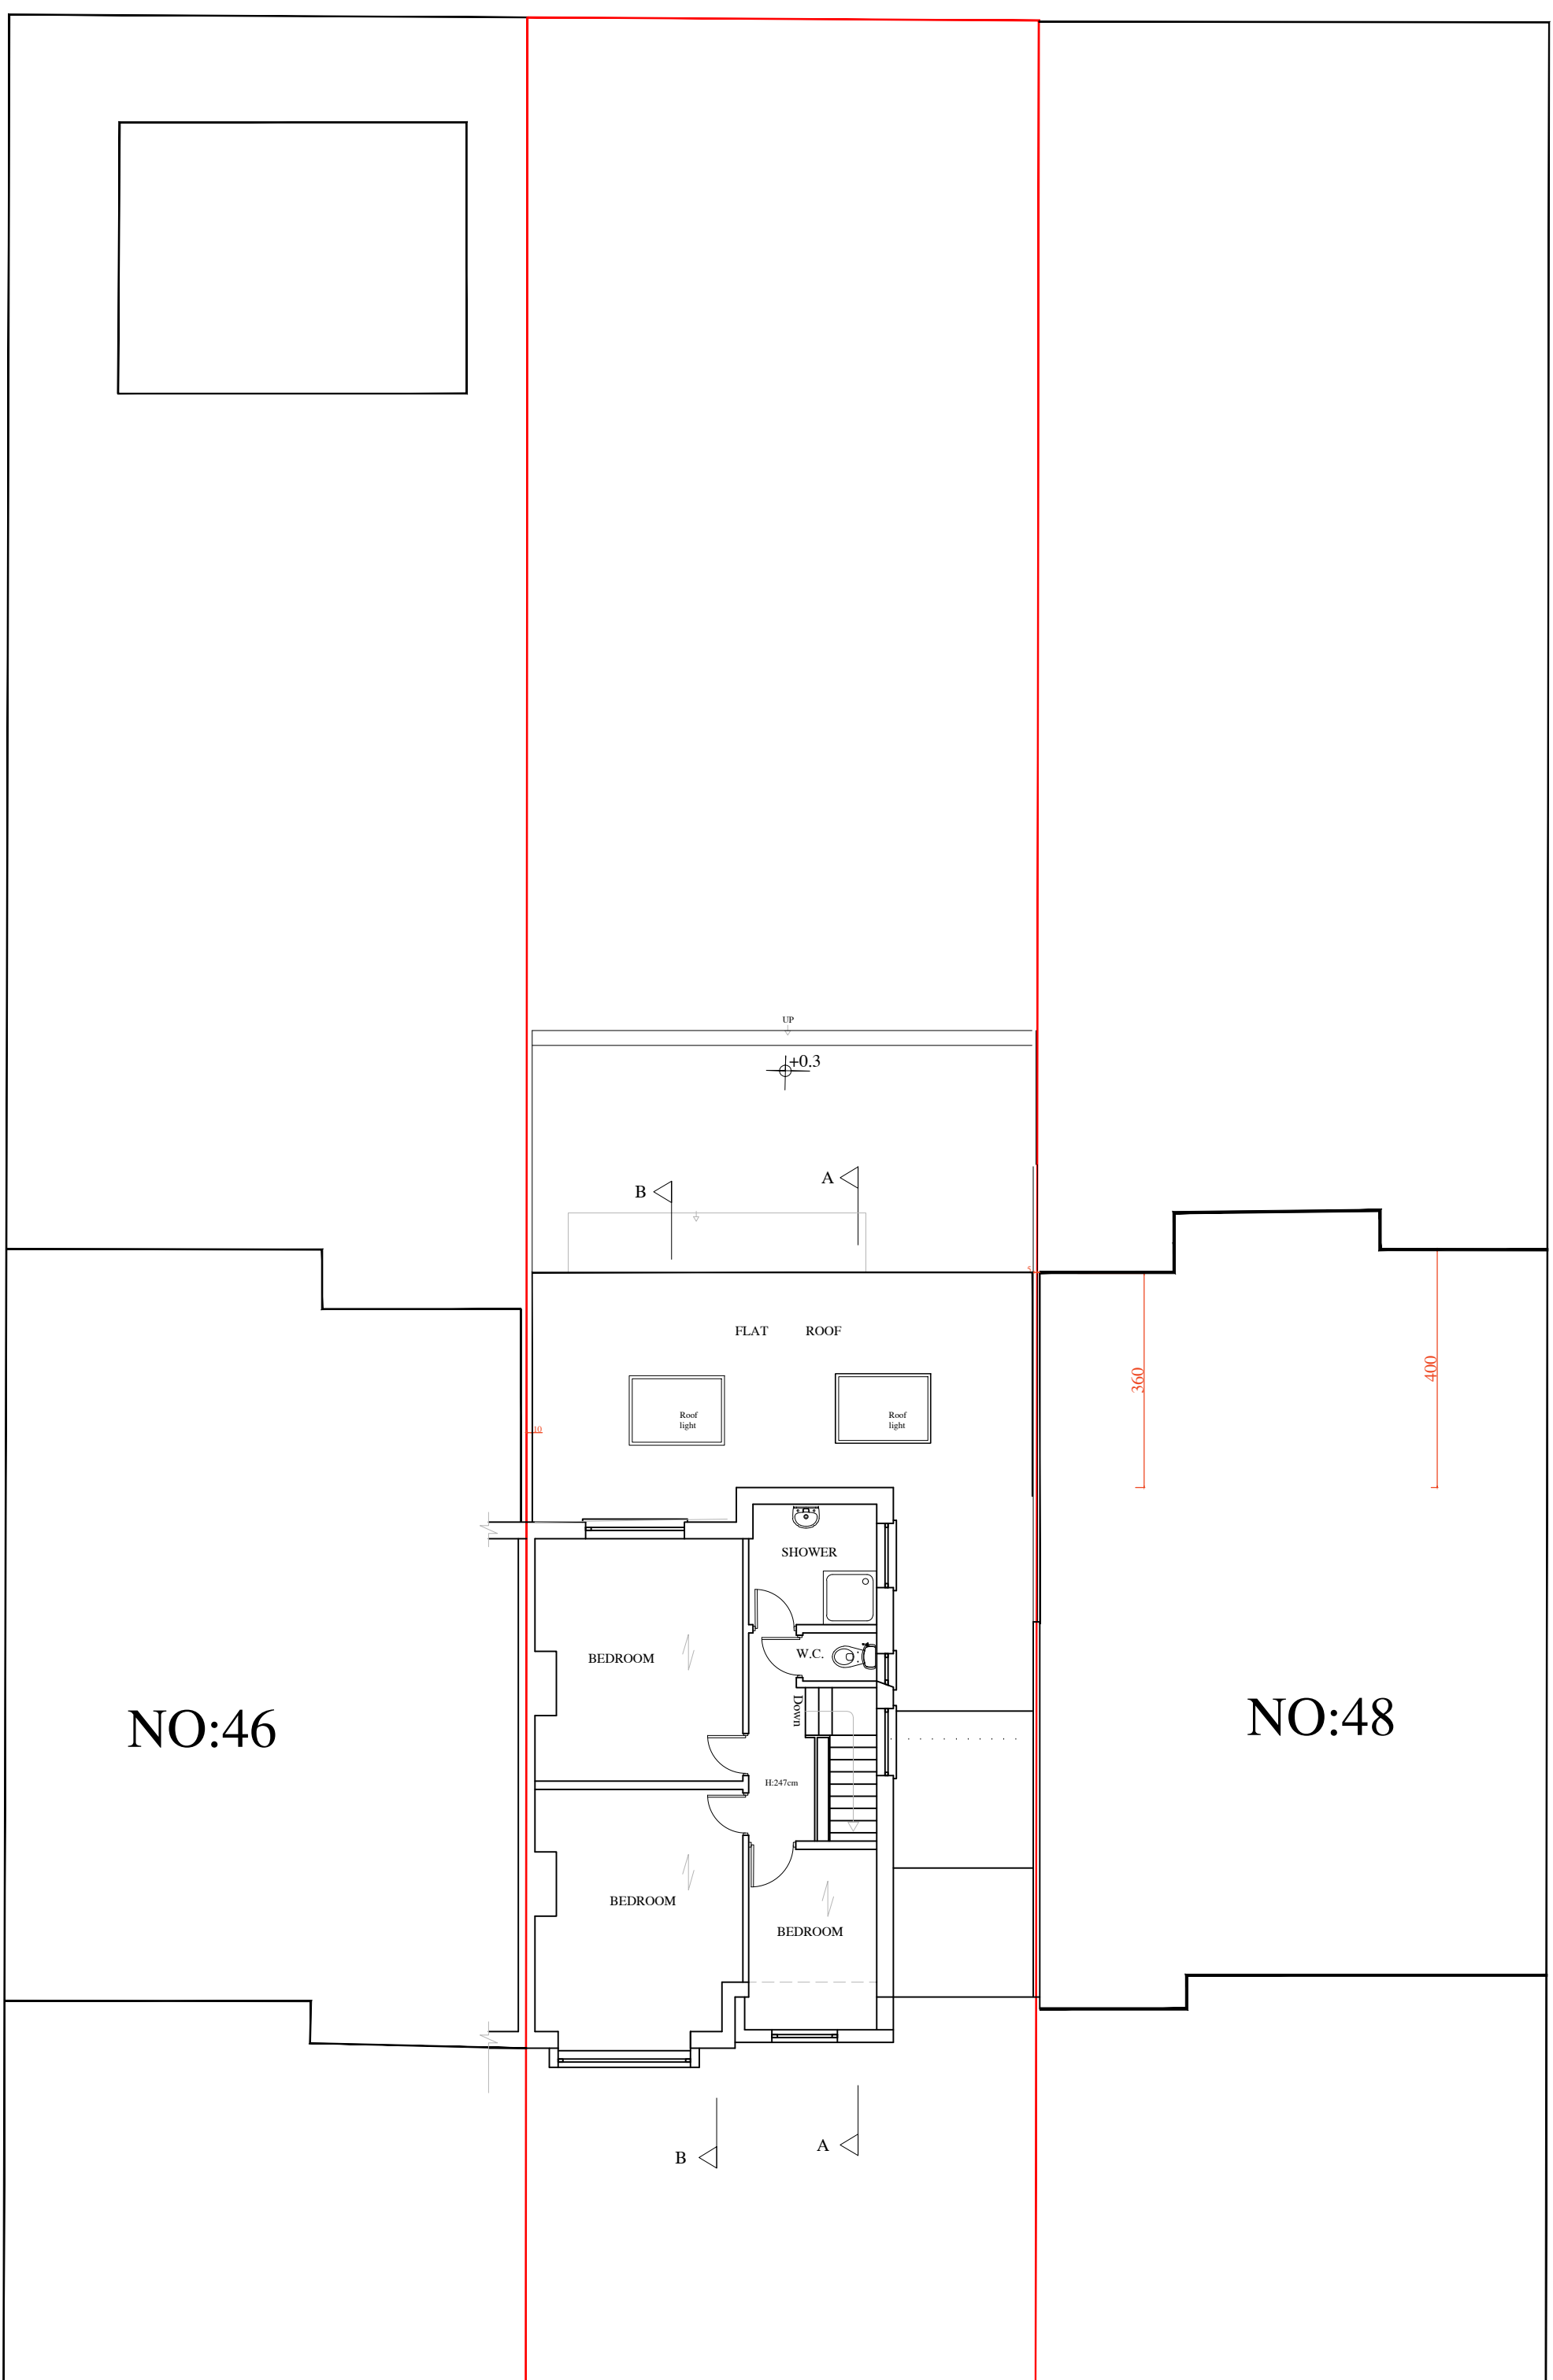

PROPOSED FIRST FLOOR PLAN

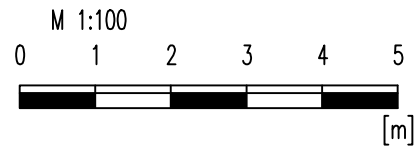

ALL UNITS ARE IN
CENTIMETERS

no	revision	date	control
ERK Structural & Design Consultants			
Nathan Erk Bsc C. Eng			
Address: 189 Latimer Road, N9-9PN			
Tel: 9779196569			

HOUSEHOLDER
PLANNING
Application

no	revision	date	control
project	47 BRIARWOOD DRIVE NORTHWOOD HA6 1PN		
drawing title	PROPOSED FLOOR PLANS		
scale	1/100@A1		
date	DEC 2023		
drw.no	TJEN-01-PL03A		