




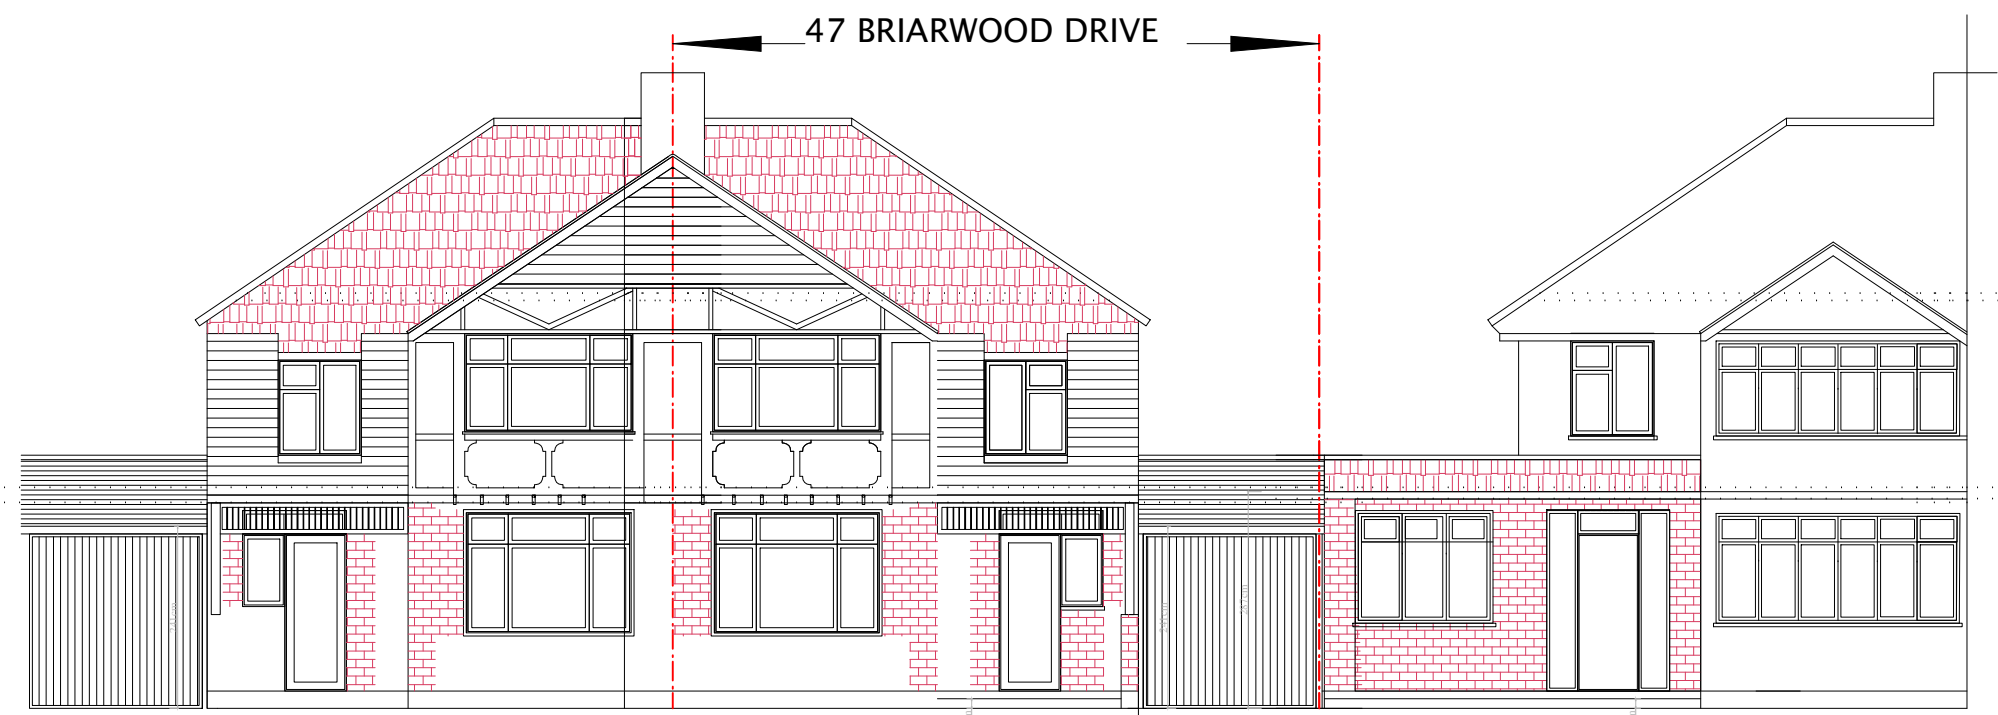

EXISTING FRONT ELEVATION

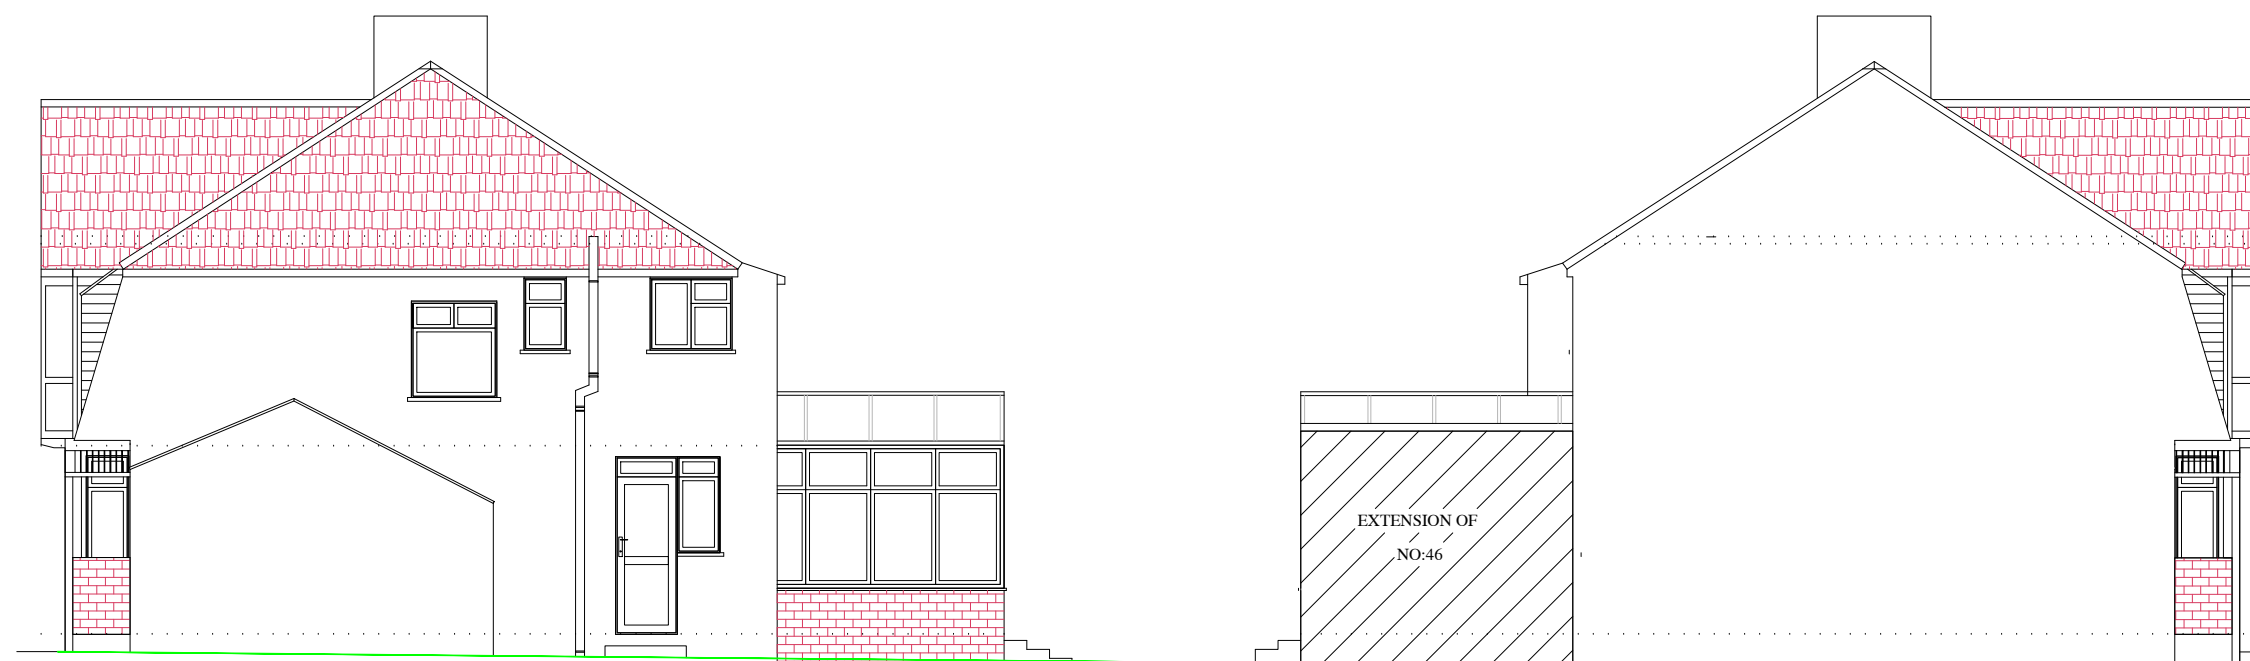


EXISTING SOUTH EAST ELEVATION

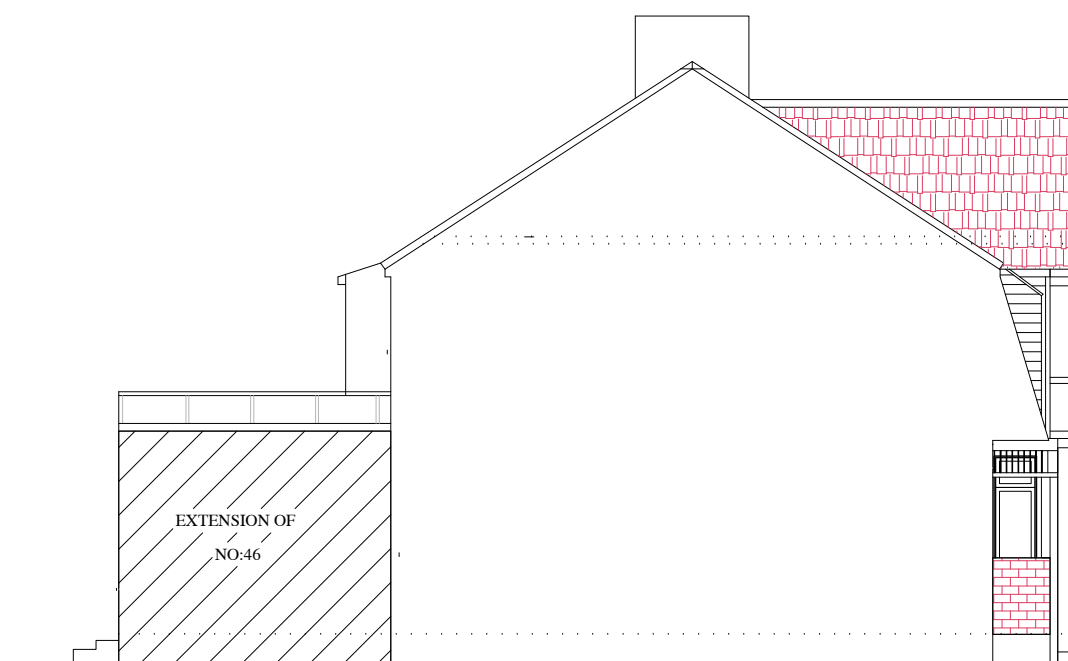


EXISTING NORTH WEST ELEVATION




EXISTING REAR ELEVATION

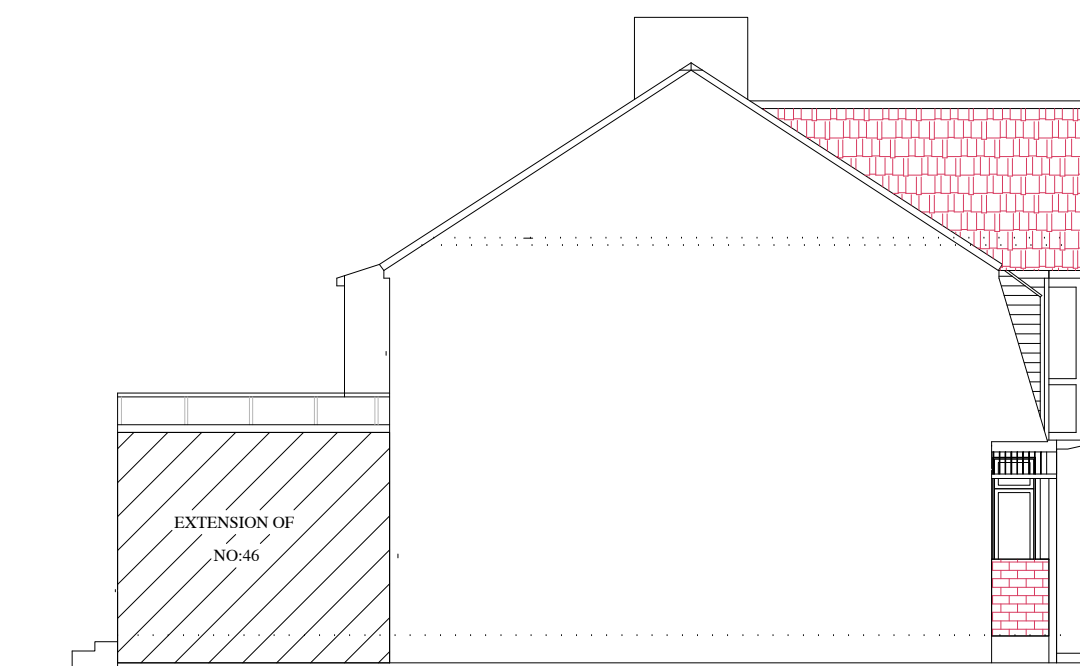

EXISTING NORTH WEST ELEVATION

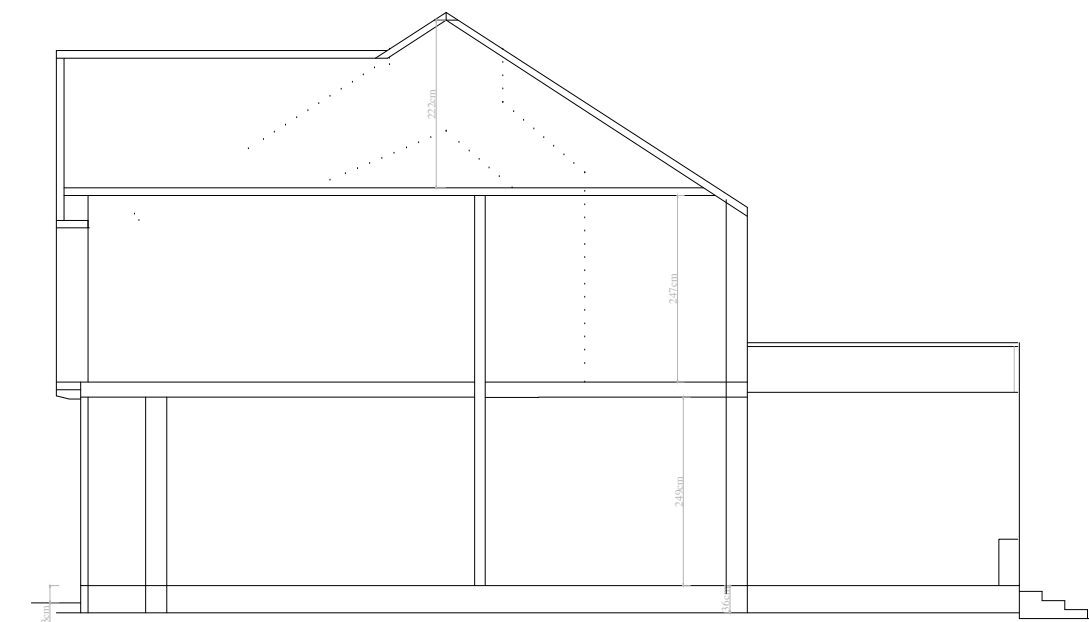

EXISTING SECTION A-A

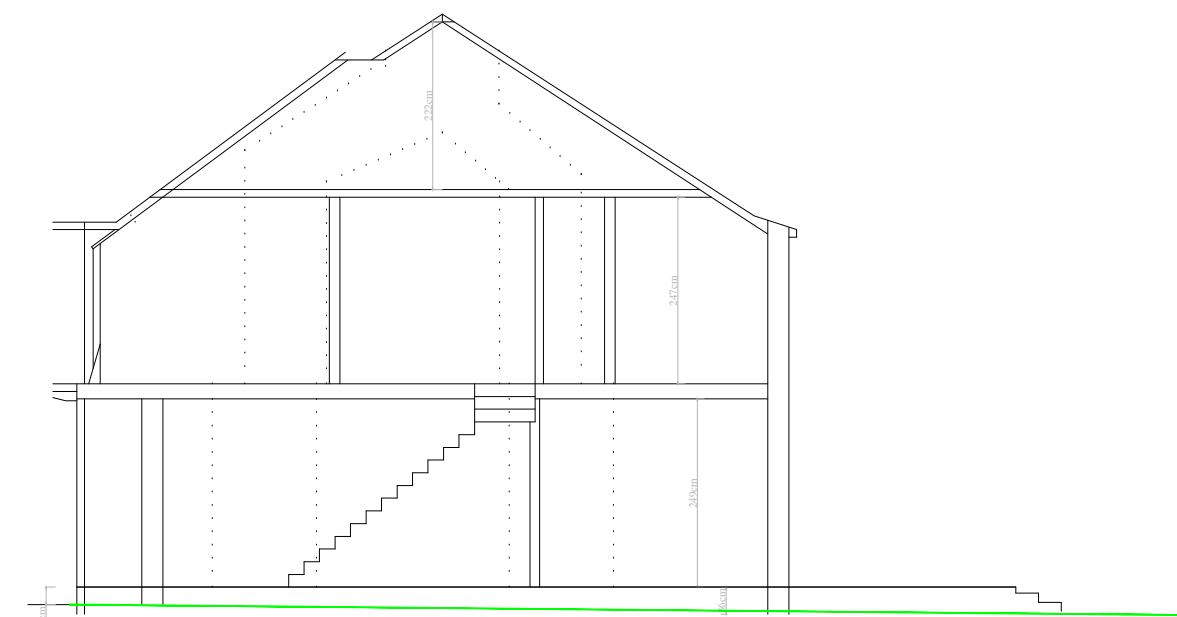

EXISTING SECTION B-B



EXISTING FRONT PICTURE
SHOWING GARAGE AND NUMBER 46 EXTENSION



EXISTING FRONT PICTURE




EXISTING FRONT PICTURE



EXISTING REAR PICTURE
SHOWING NUMBER 46 EXTENSION



EXISTING PICTURE
SHOWING NUMBER 46 EXTENSION

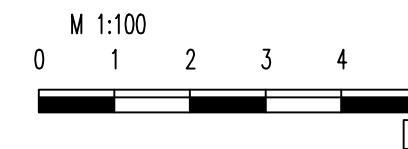

ALL UNITS ARE IN
CENTIMETERS

no	revision	date	control
ERK Structural & Design Consultants			
Nathan Erk Bus C. Eng			
Address: 189 Latimer Road, N9 9PN			
Tel: 07791965691			

HOUSEHOLDER PLANNING Application

no	revision	date	control

project	47 BRIARWOOD DRIVE NORTHWOOD HA6 1PN
---------	--

drawing title	EXISTING ELEVATIONS EXISTING SECTIONS
---------------	--

scale	1/100@A1
-------	----------

date	DEC 2023
drw.no	CELAL-03-SIDE EX-PL04