




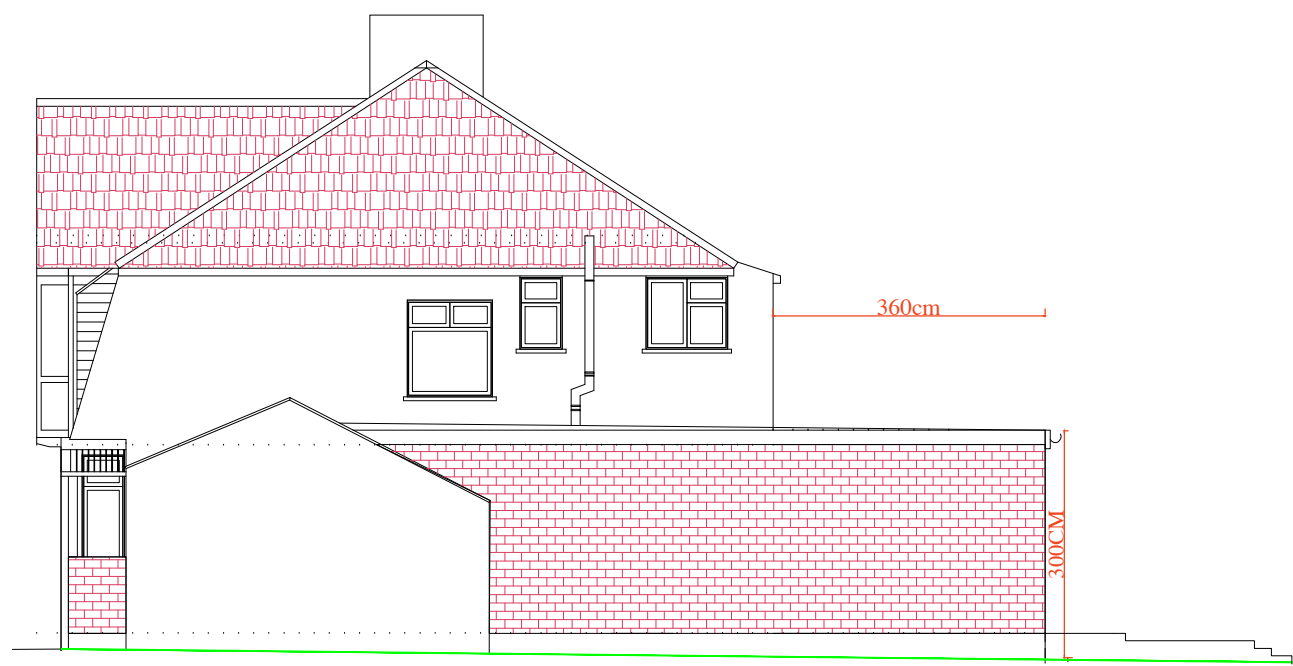

PROPOSED SOUTH EAST ELEVATION

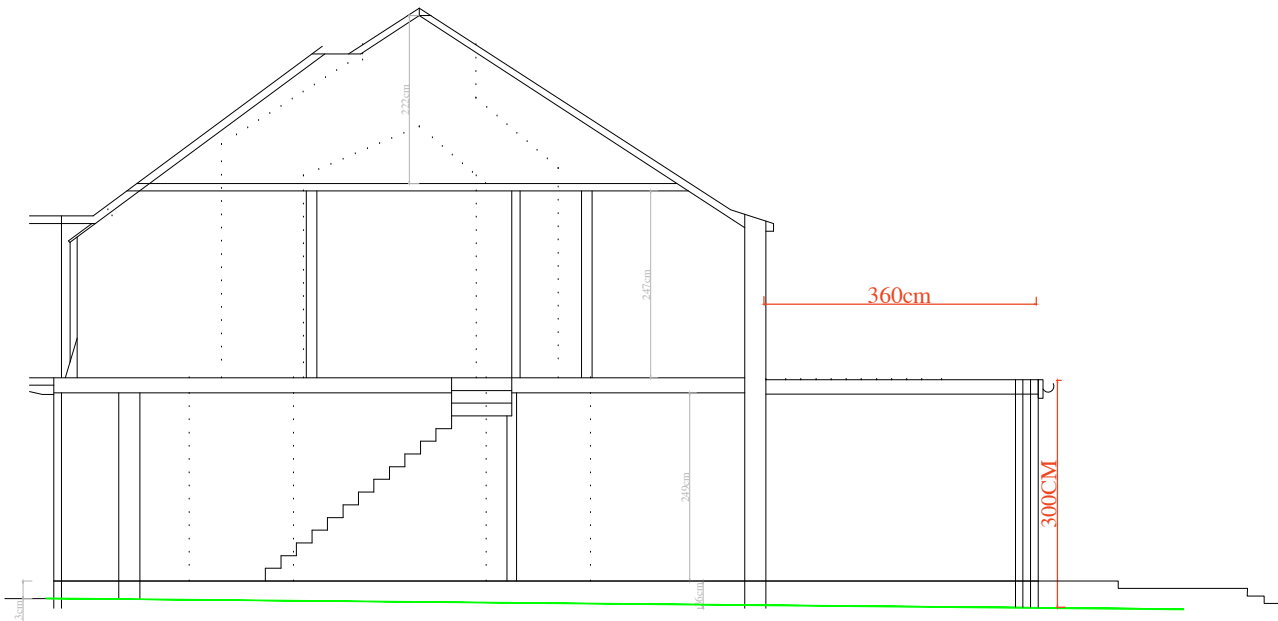


PROPOSED SECTION B-B

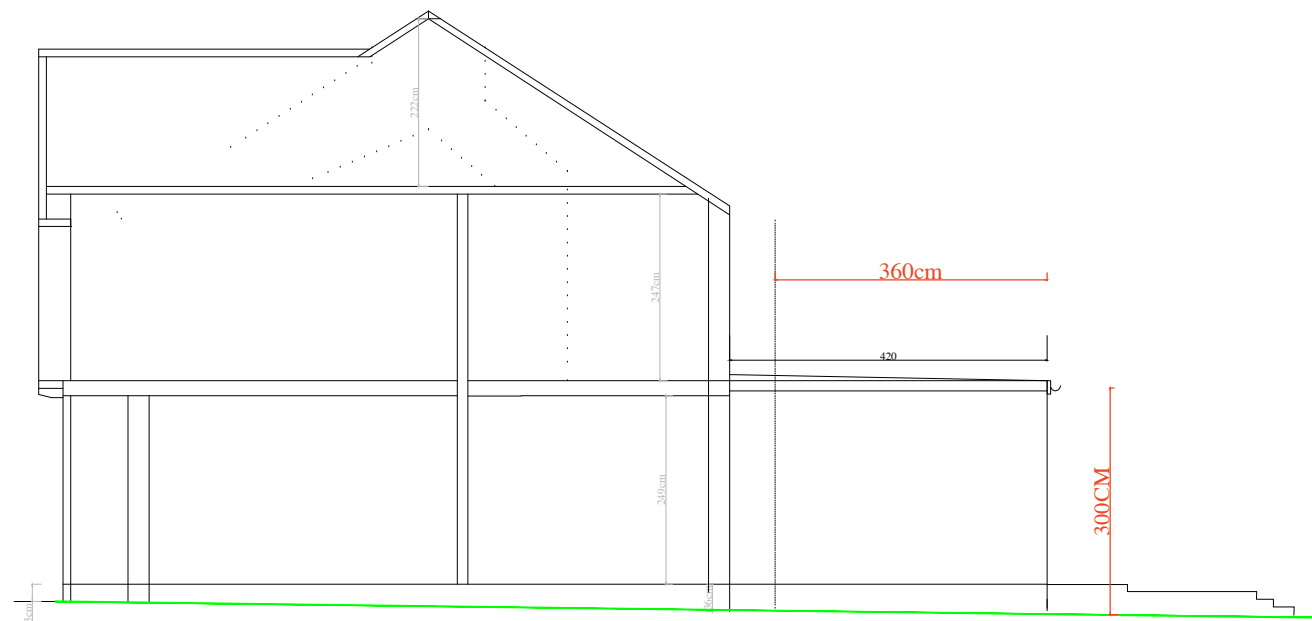


PROPOSED SECTION A-A

EXTERNAL MATERIAL
DOOR GREY UPVC
WALL: BRICK WALL COLOR
TO MATCH NEIGHBORS
BUILDING

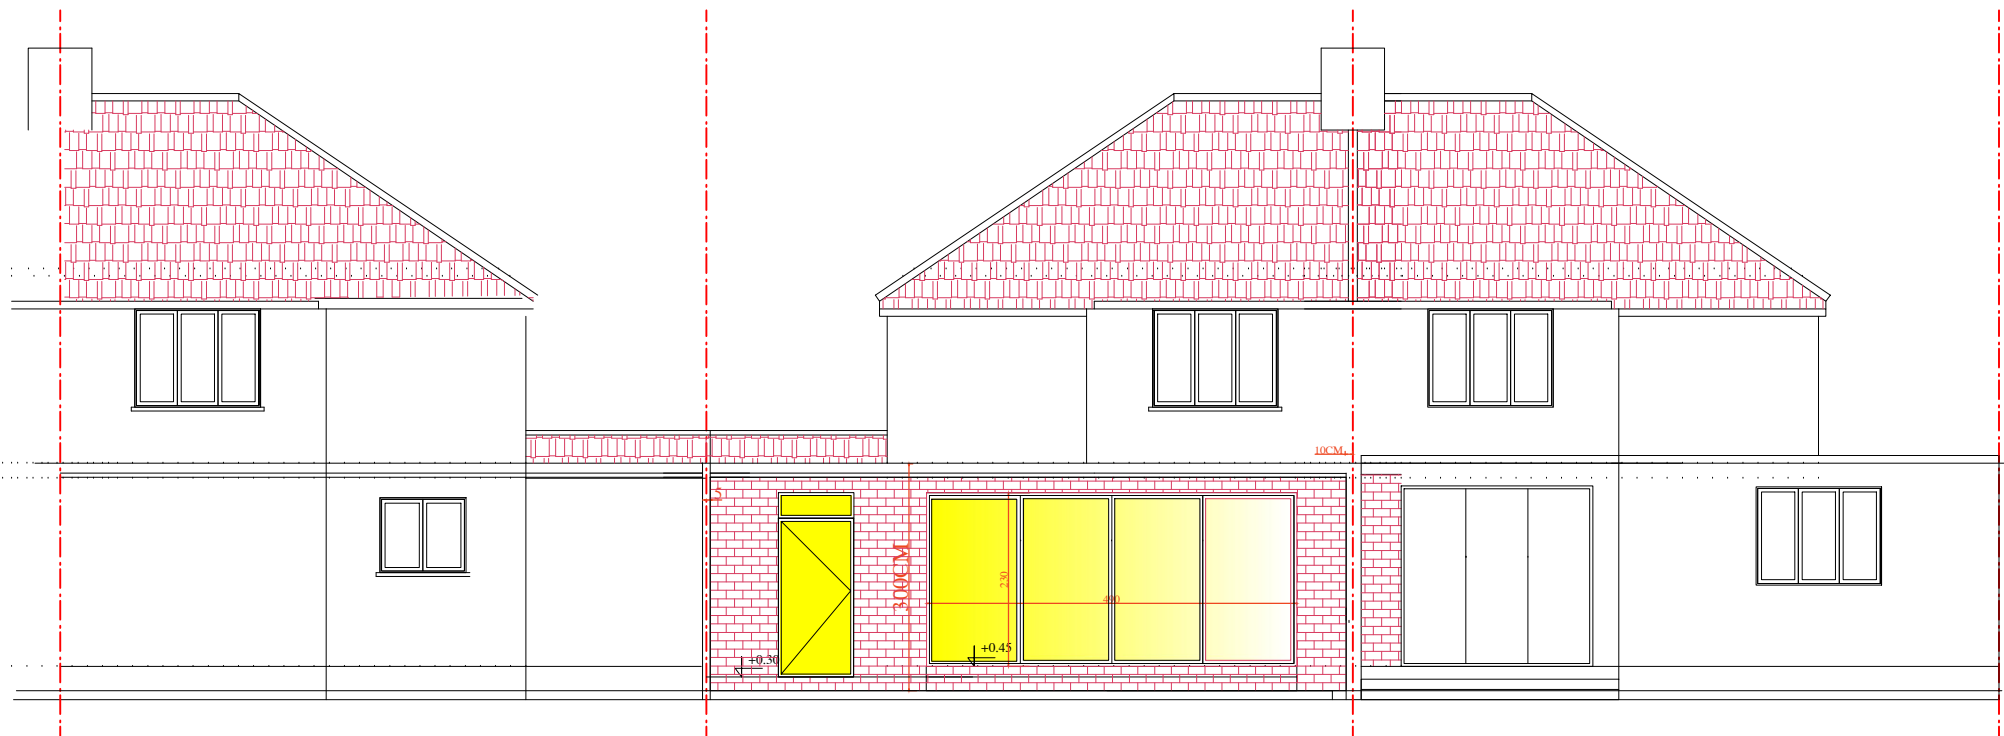

PROPOSED REAR ELEVATION

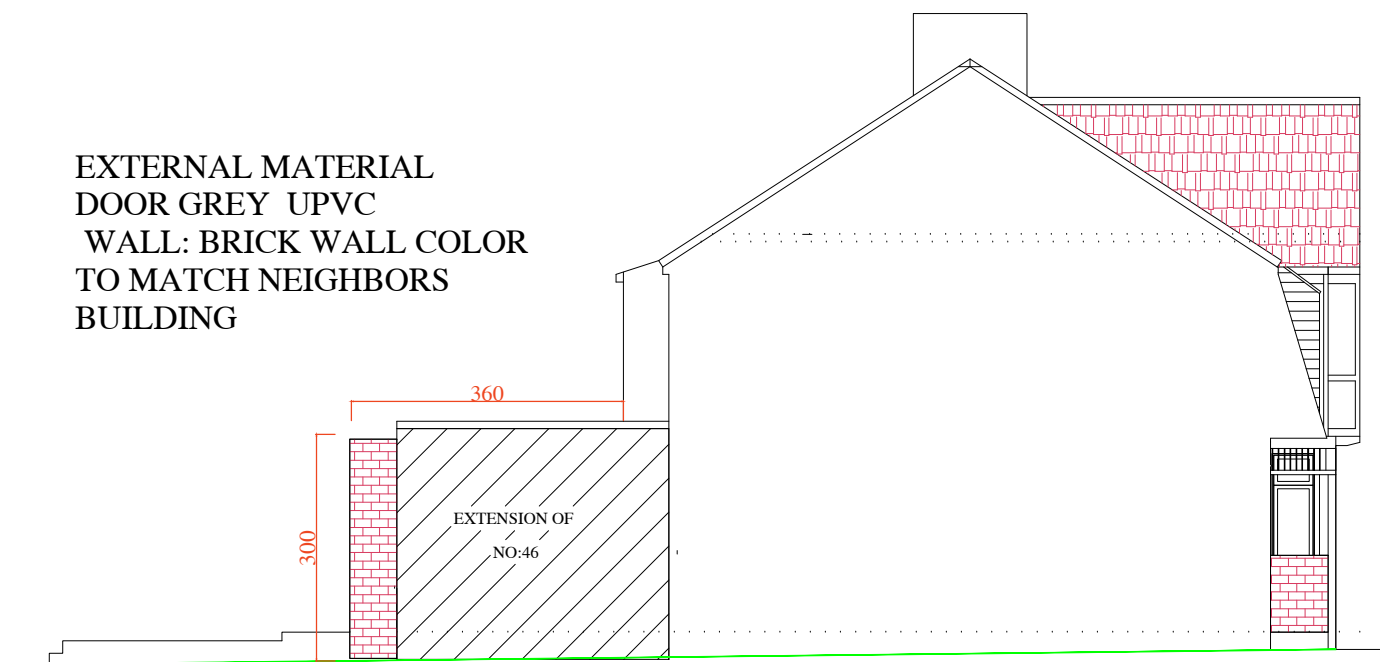


PROPOSED NORTH WEST ELEVATION

EXTERNAL MATERIAL
DOOR GREY UPVC
WALL: BRICK WALL COLOR
TO MATCH NEIGHBORS
BUILDING

EXTERNAL MATERIAL
DOOR GREY UPVC
WALL: BRICK WALL COLOR
TO MATCH NEIGHBORS
BUILDING

ALL UNITS ARE IN
CENTIMETERS

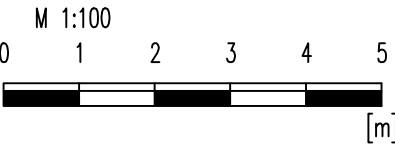

no	revision	date	control
ERK Structural & Design Consultants			
Nathan Erk Bus C Eng			
Address: 189 Latimer Road, N9-9PN			
Tel: 9779196569			

HOUSEHOLDER
PLANNING
Application

no	revision	date	control
project	47 BRIARWOOD DRIVE NORTHWOOD HA6 1PN		
drawing title	PROPOSED ELEVATIONS PROPOSED SECTIONS		
scale	1/100@A1		
date	DEC 2023		
drw.no	CELAL-03-SIDE EX-PL05A		