




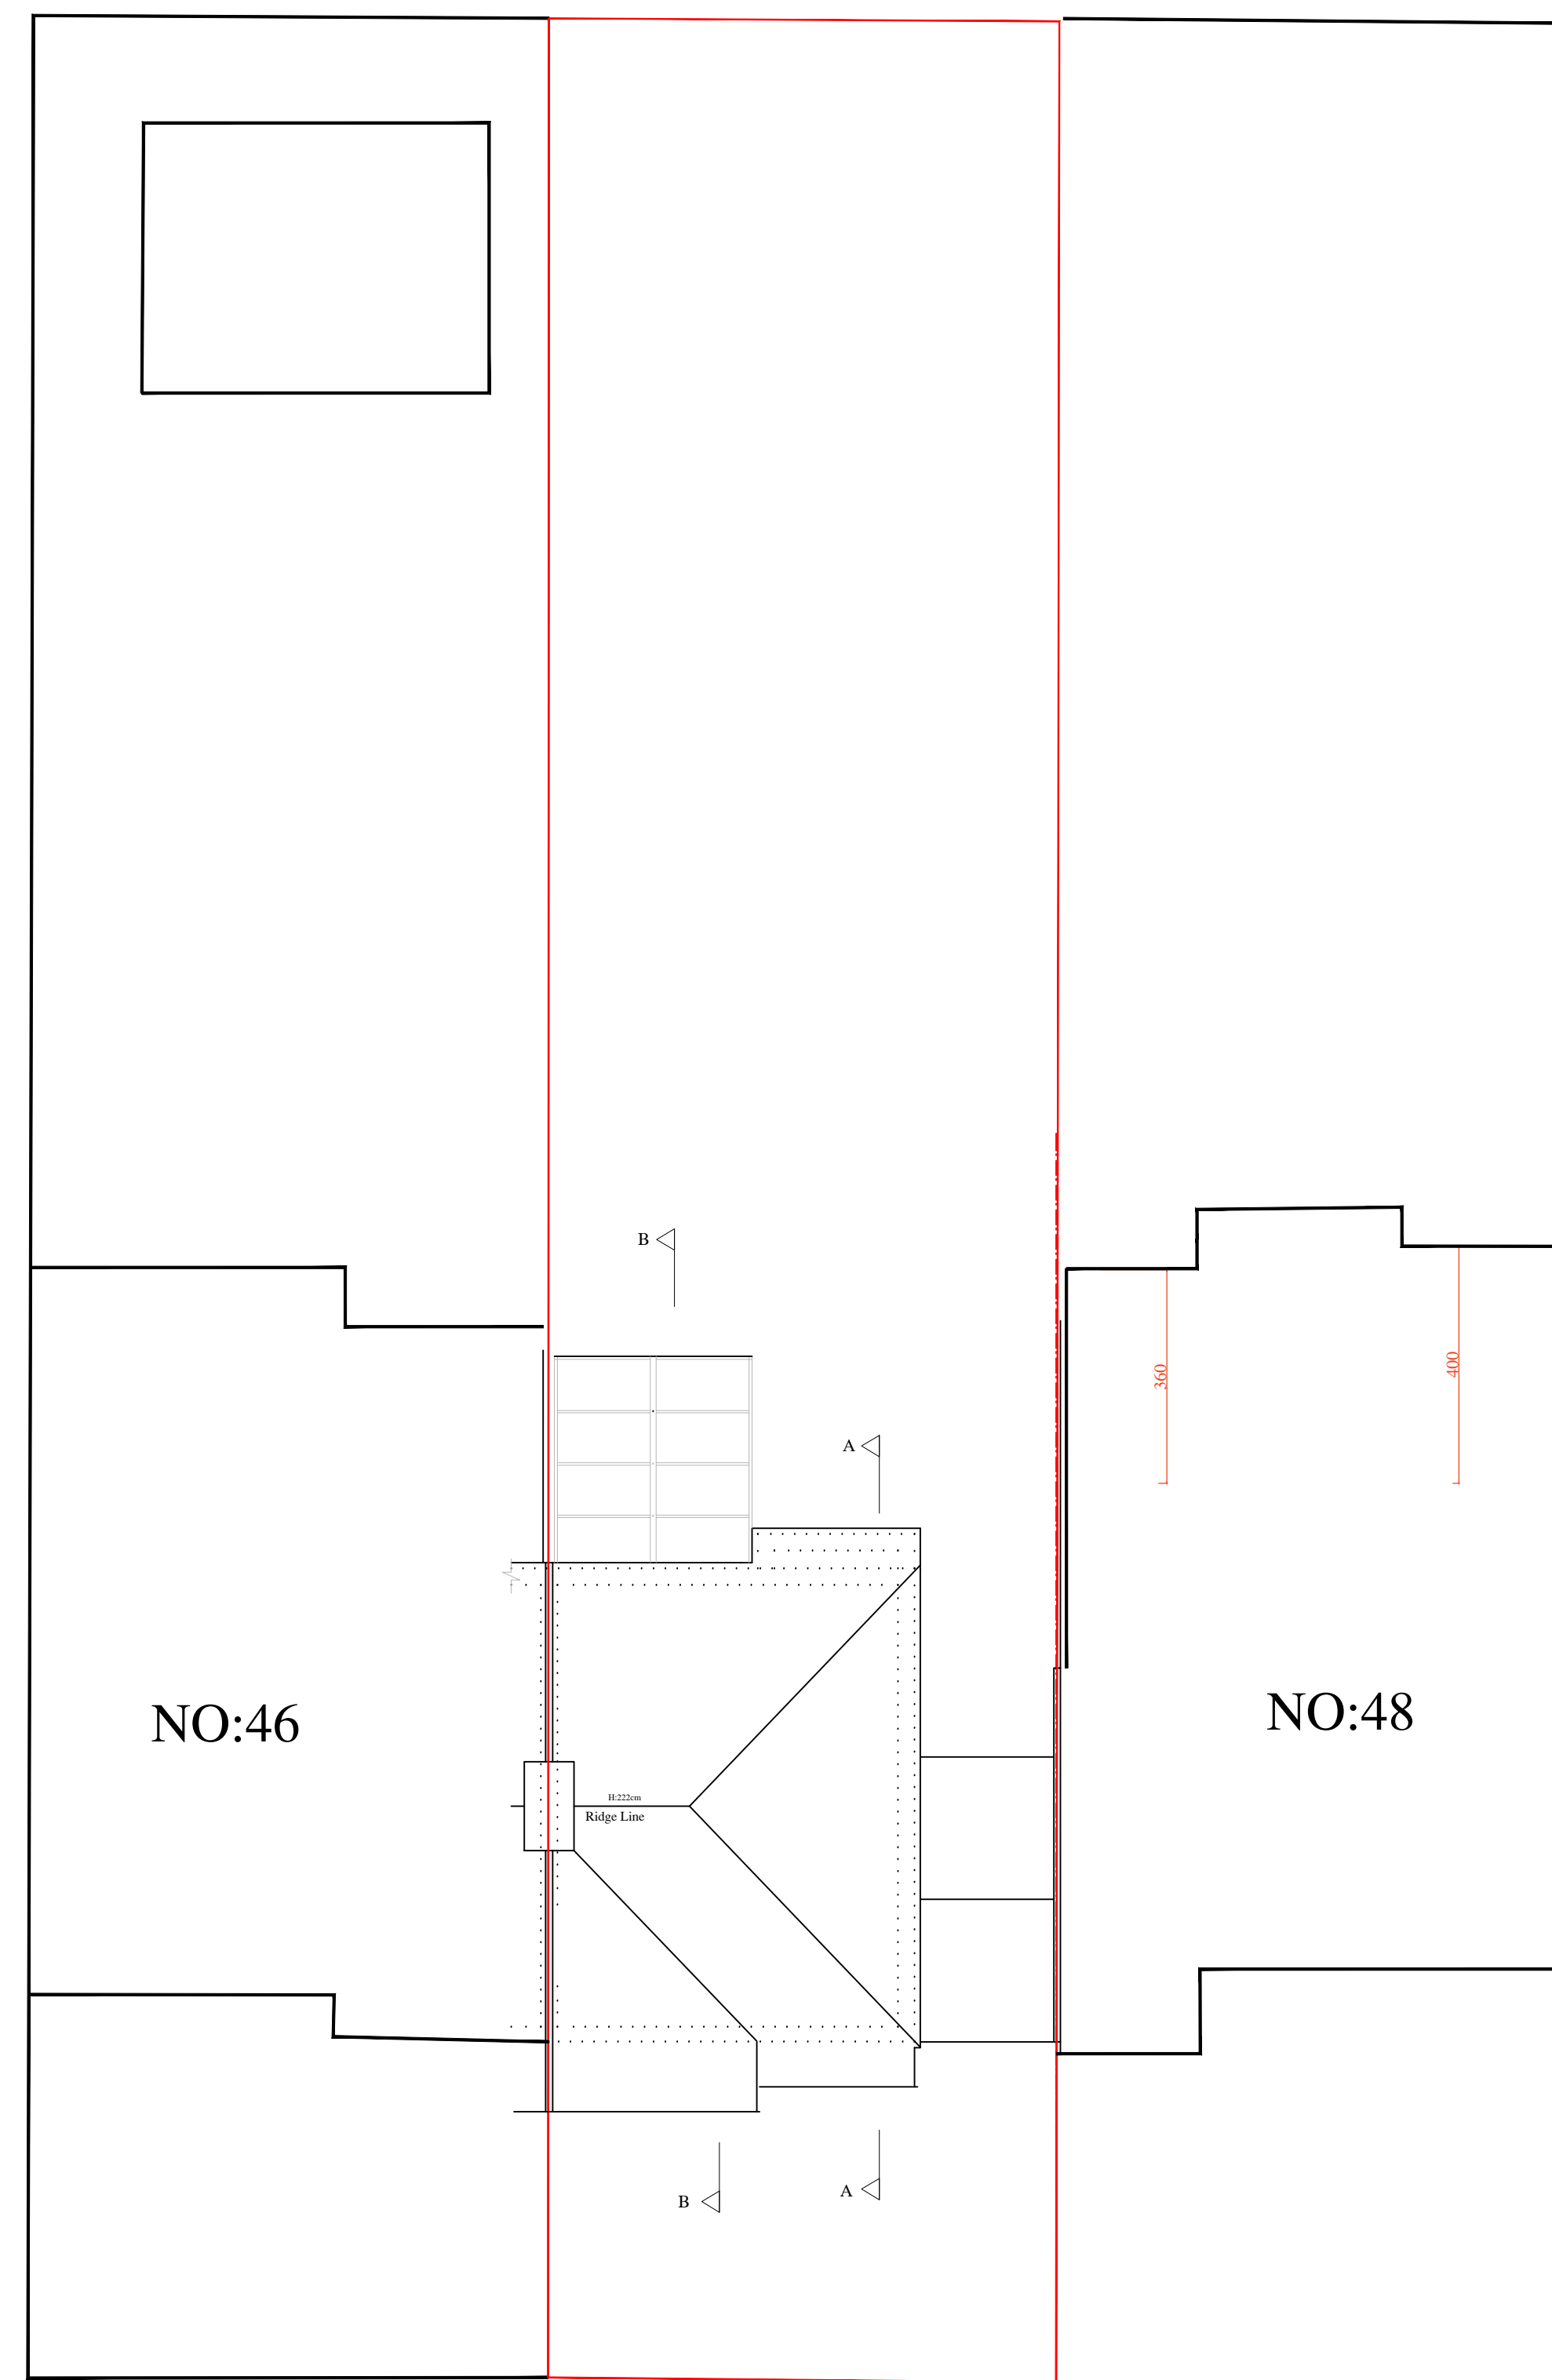

EXISTING SITE PLAN

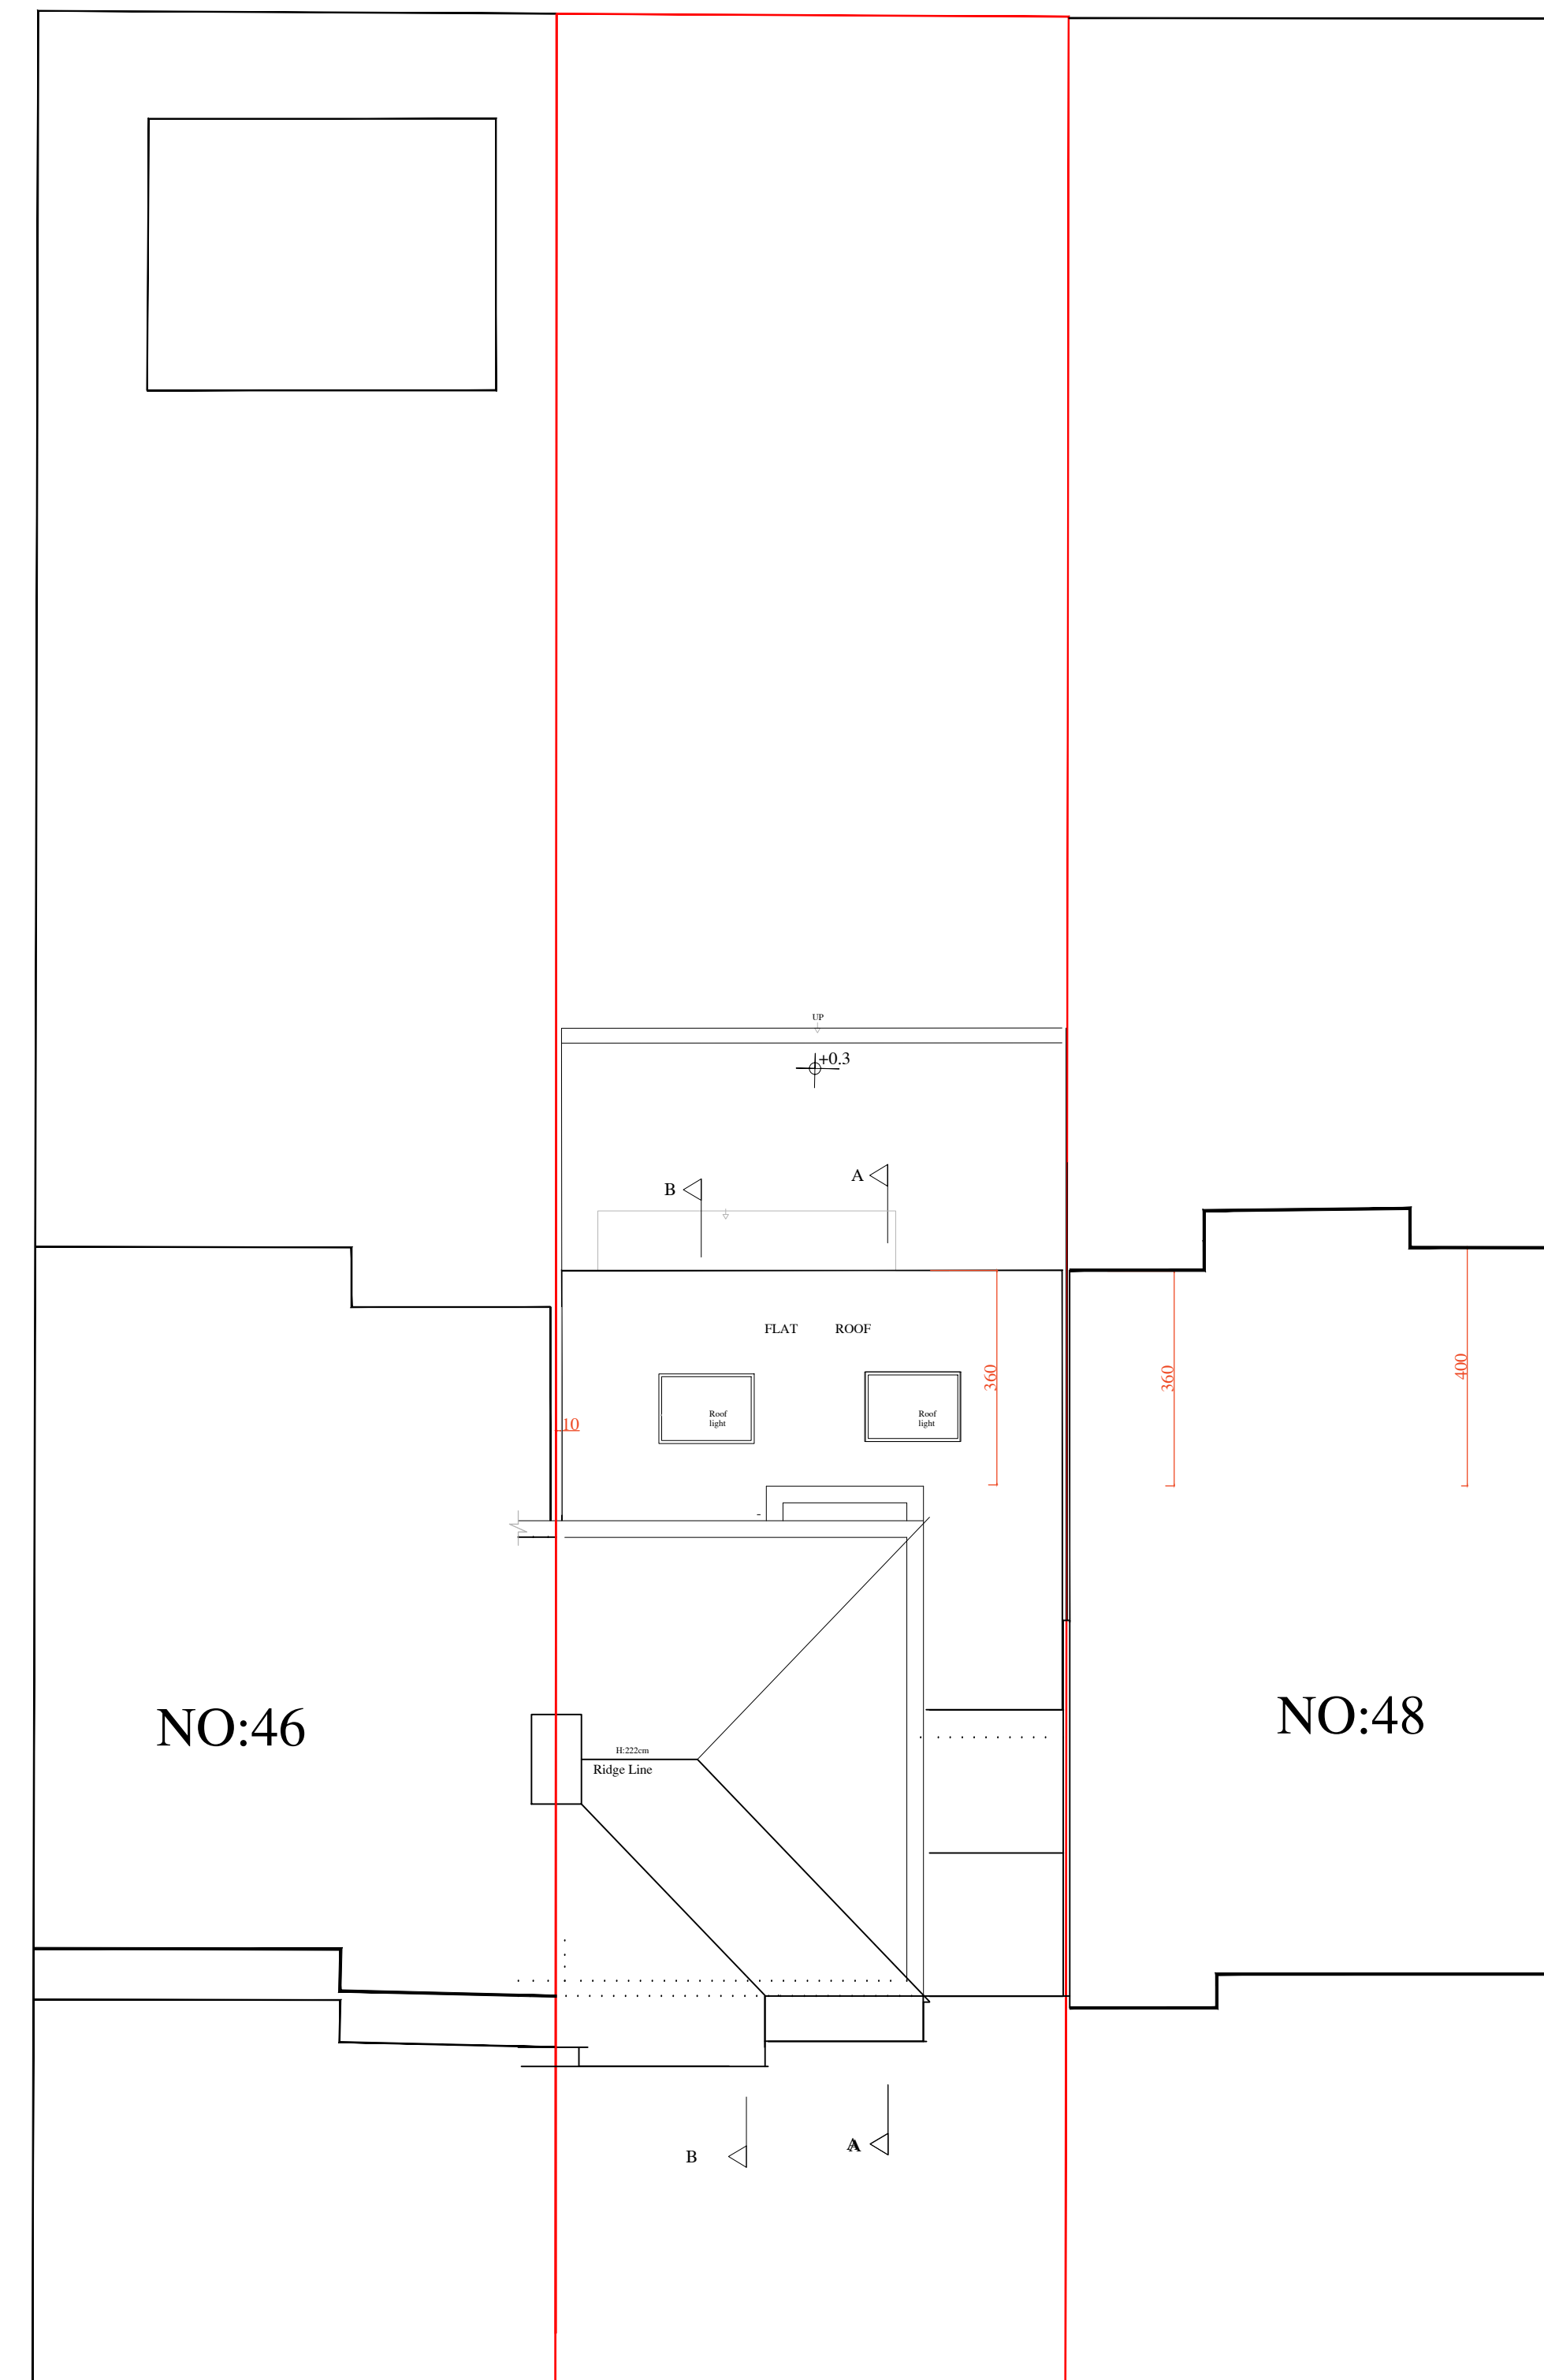

PROPOSED SITE PLAN

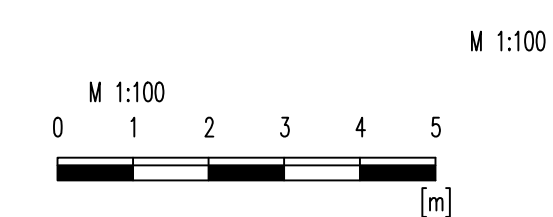

ALL UNITS ARE IN
CENTIMETERS

CENTIMETERS			
no	revision	date	control

ERK Structural & Design Consultants □ □ □ □ □			
Nurhan Erk Bsc.C.Eng	Address: 189 Latymer Road,N9-9PN		Tel: 07791965691

HOUSEHOLDER PLANNING Application			
no	revision	date	control
project	47 BRIARWOOD DRIVE NORTHWOOD HA6 1PN		
drawing title	EXISTING AND PROPOSED SITE PLAN		
scale	1/100@A1		
date	DEC '2023		
dwg.no	THFN-01-PI.06		