




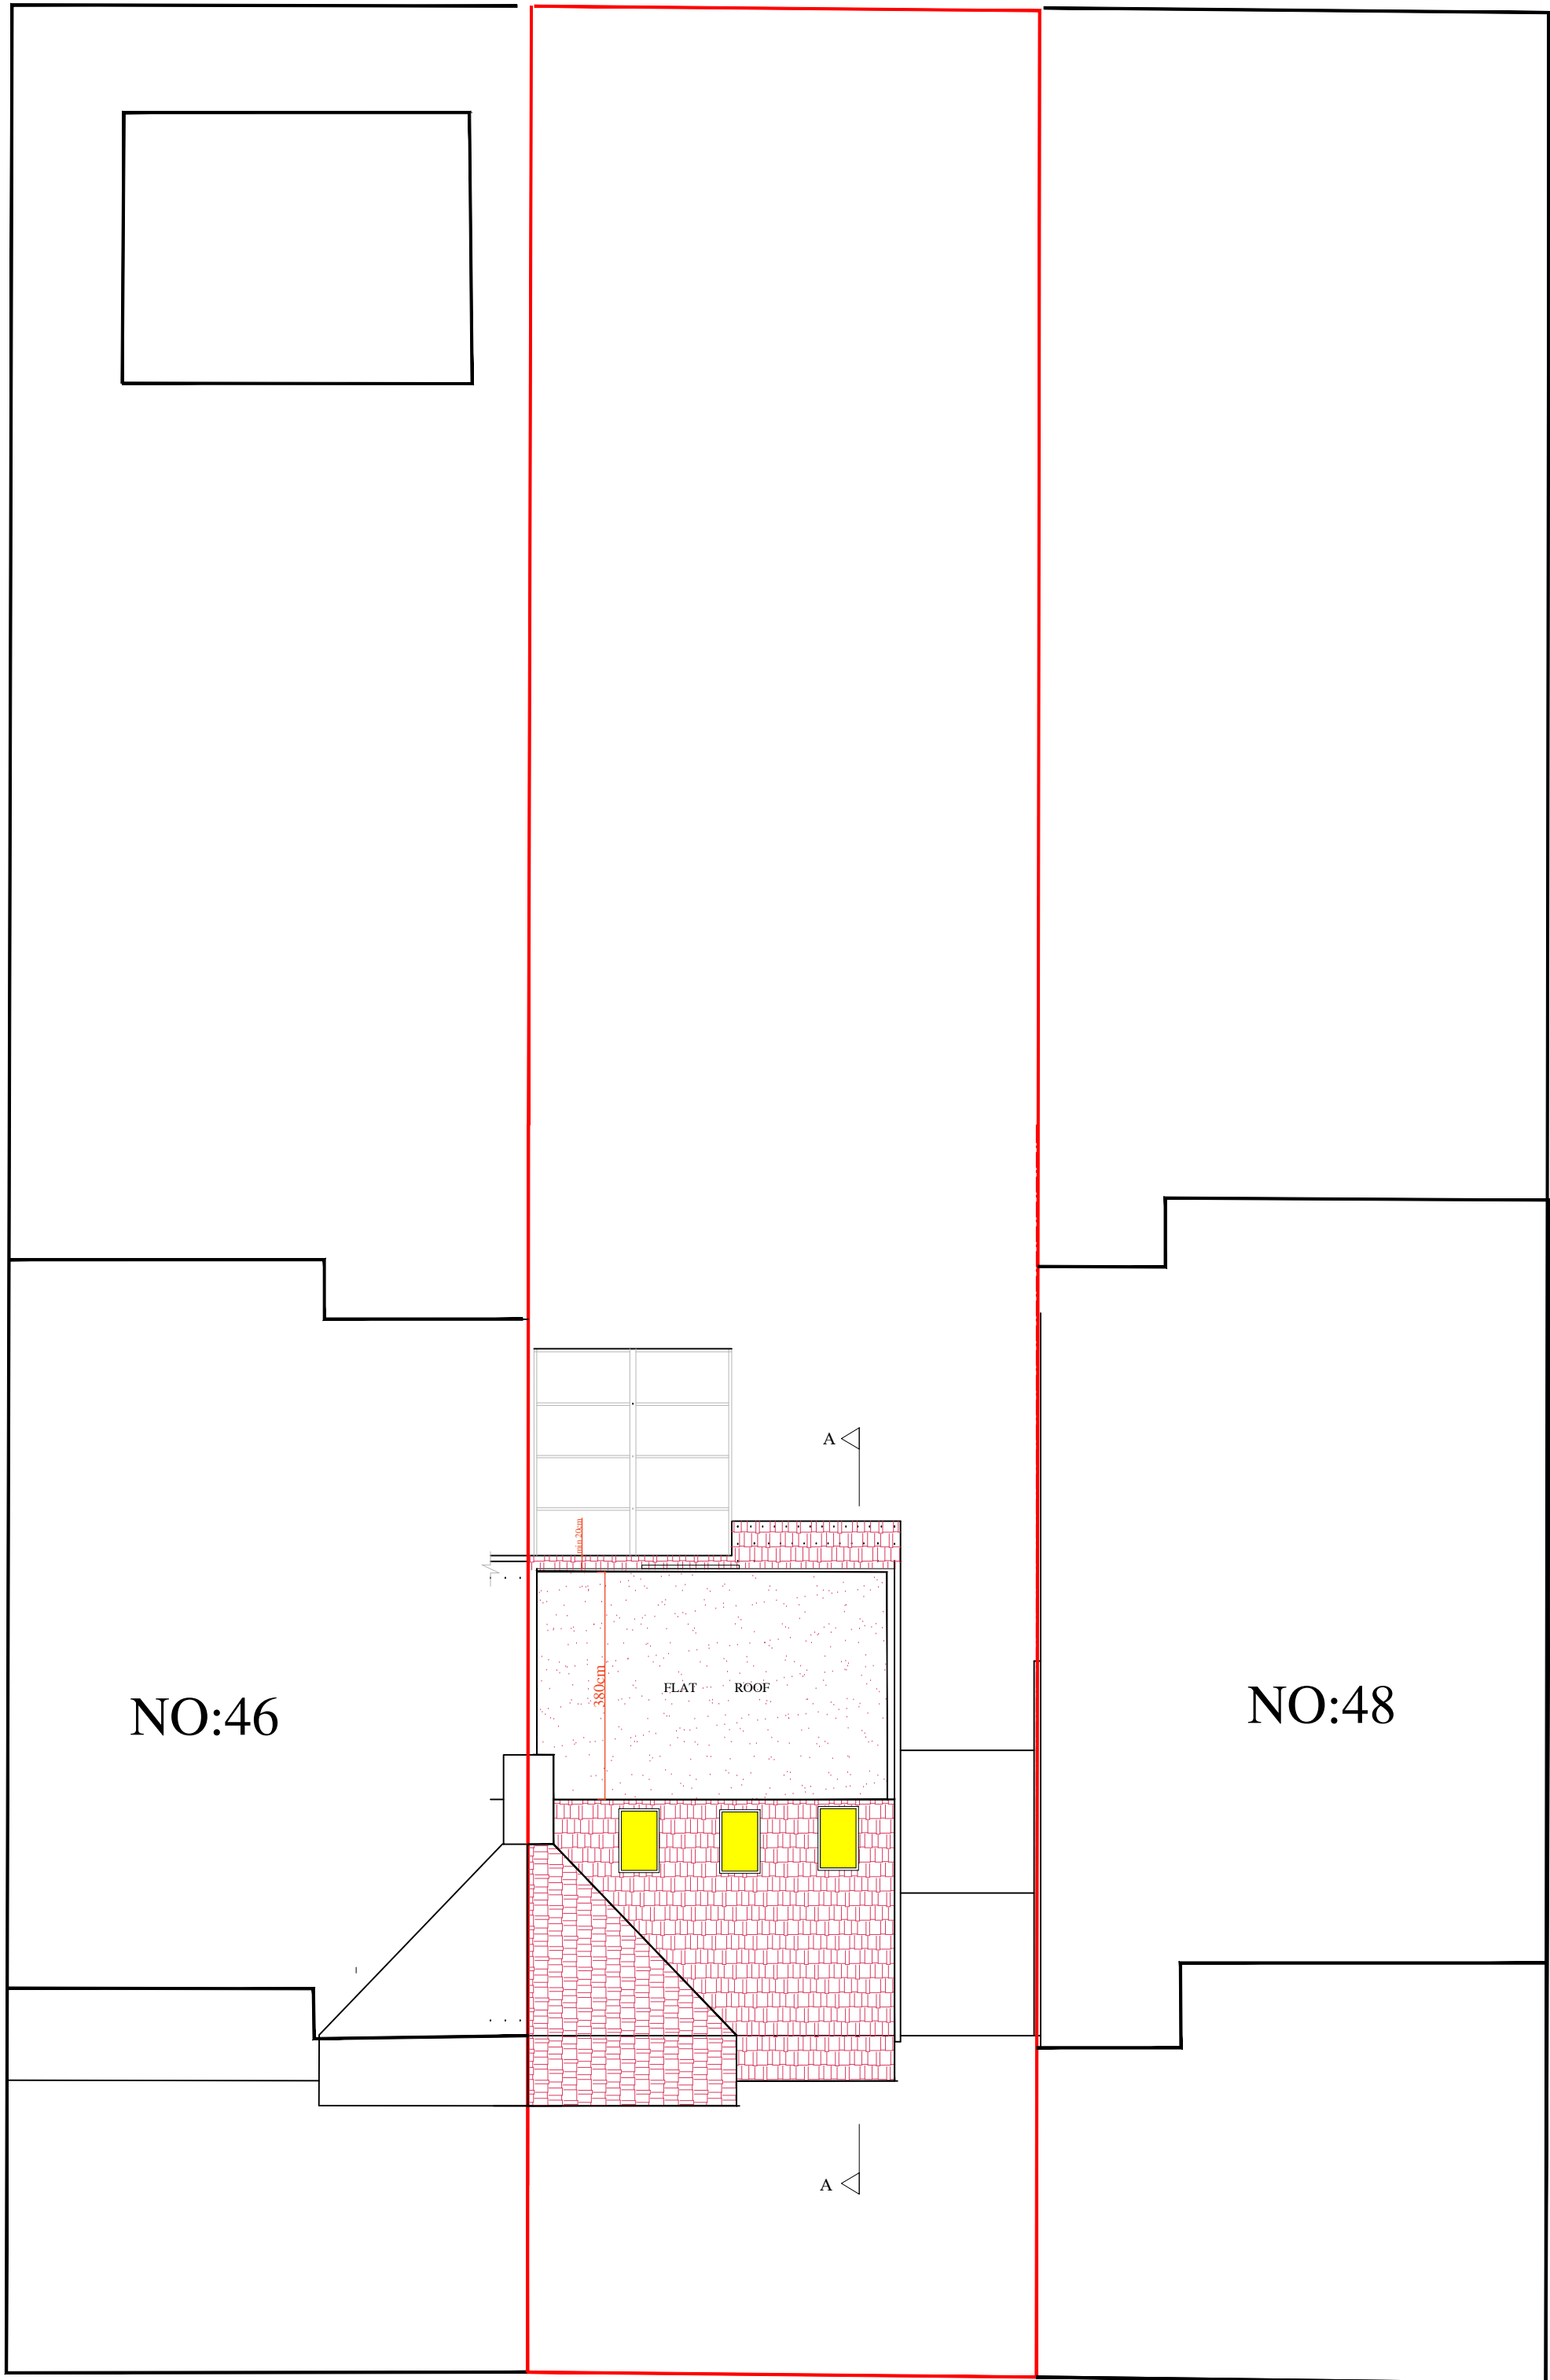


PROPOSED ROOF PLAN

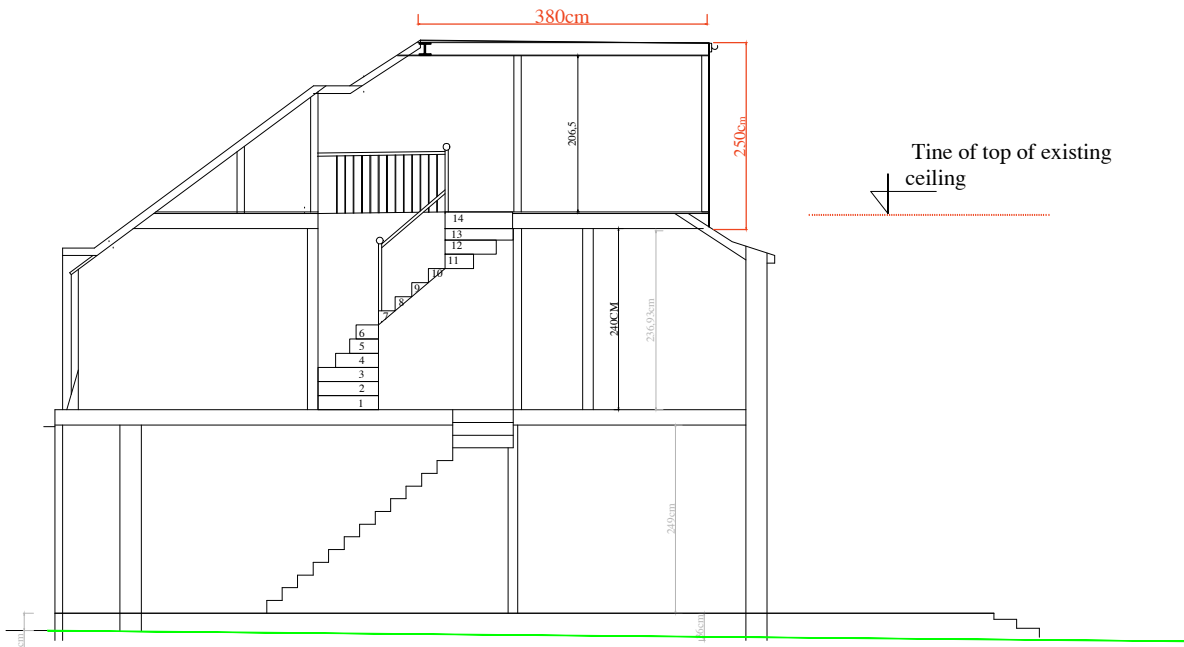

PROPOSED SECTION B-B

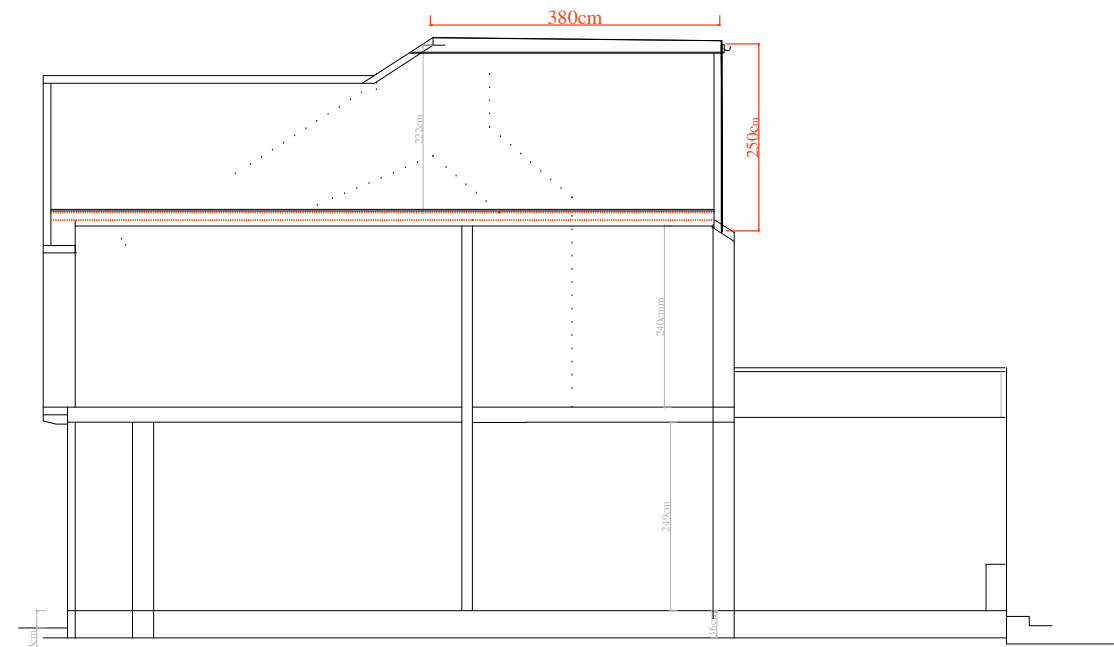

PROPOSED SECTION A-A

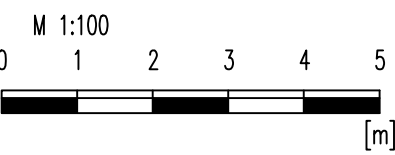

ALL UNITS ARE IN
CENTIMETERS

no	revision	date	control
no	revision	date	control
ERK Structural & Design Consultants			
Nathan Erk Bus C Eng			
Address: 189 Latimer Road, N9-9PN			
Tel: 9779196569			

Certificate of Lawfulness Application			
no	revision	date	control
project	47 BRIARWOOD DRIVE NORTHWOOD HA6 1PN		
drawing title	PROPOSED ROOF PLAN PROPOSED SECTIONS		
scale	1/100@A1		
date	DEC 2023		
drw.no	TJEN-01-PL03		