
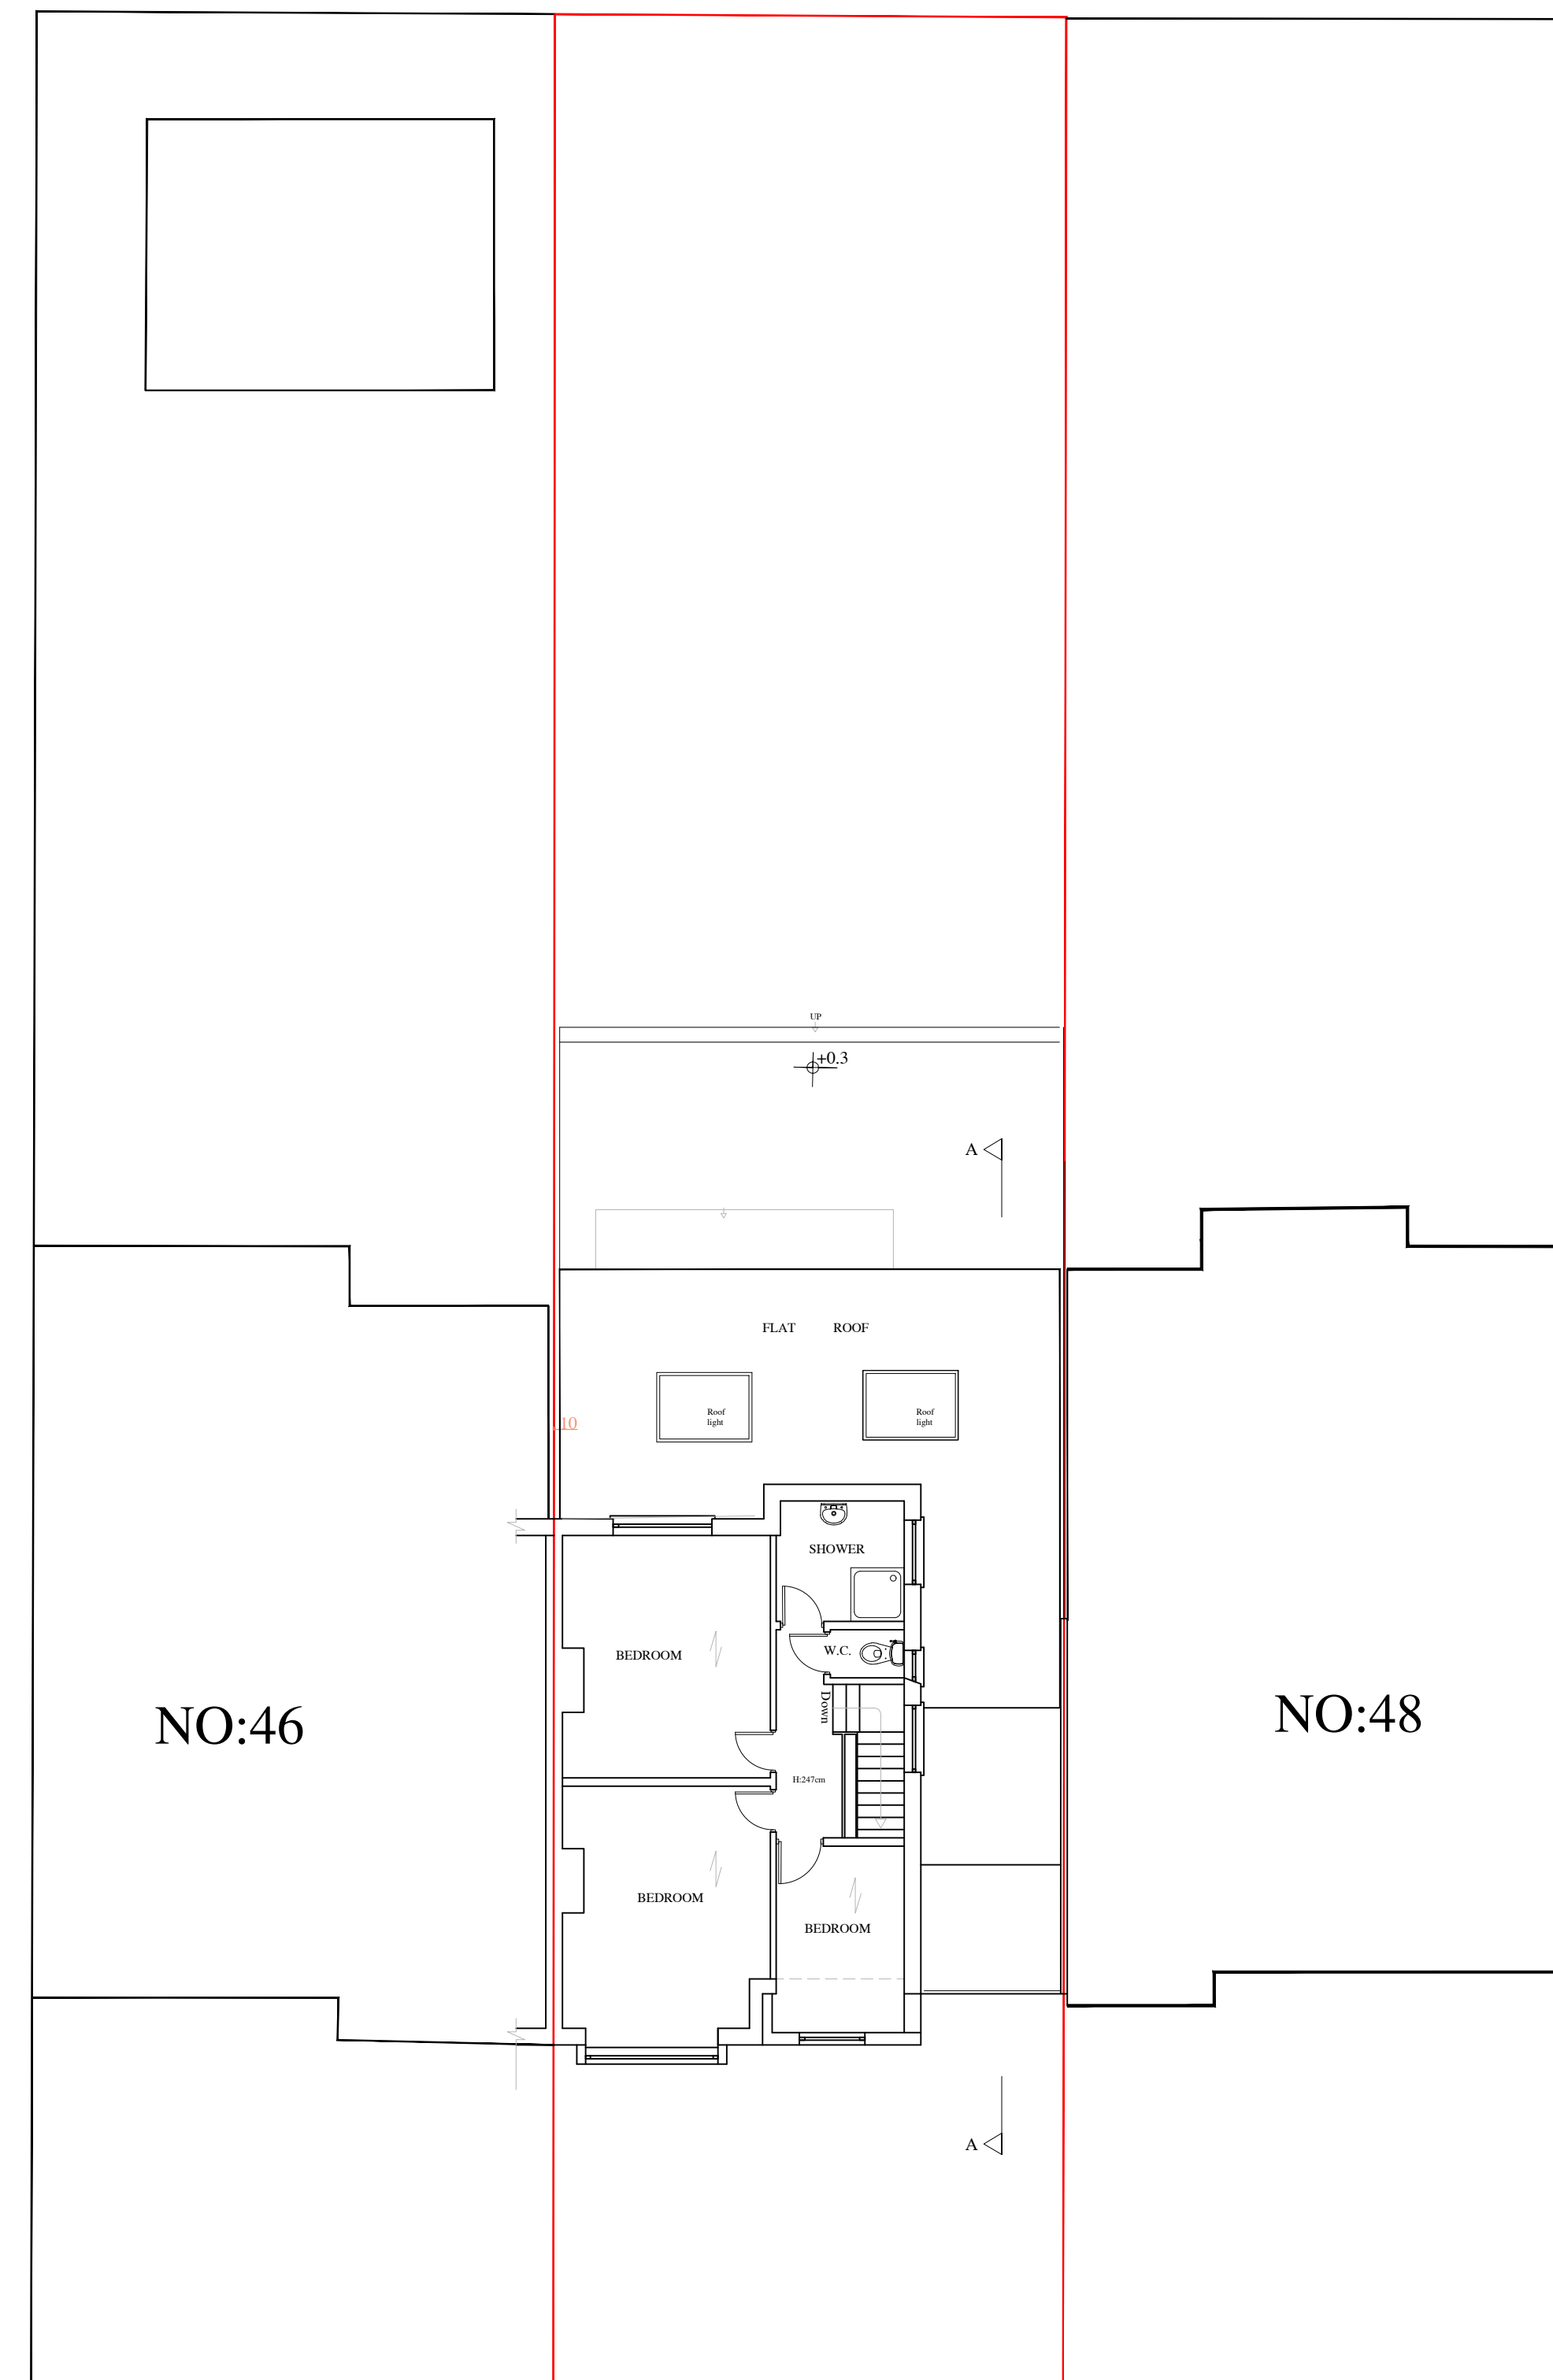


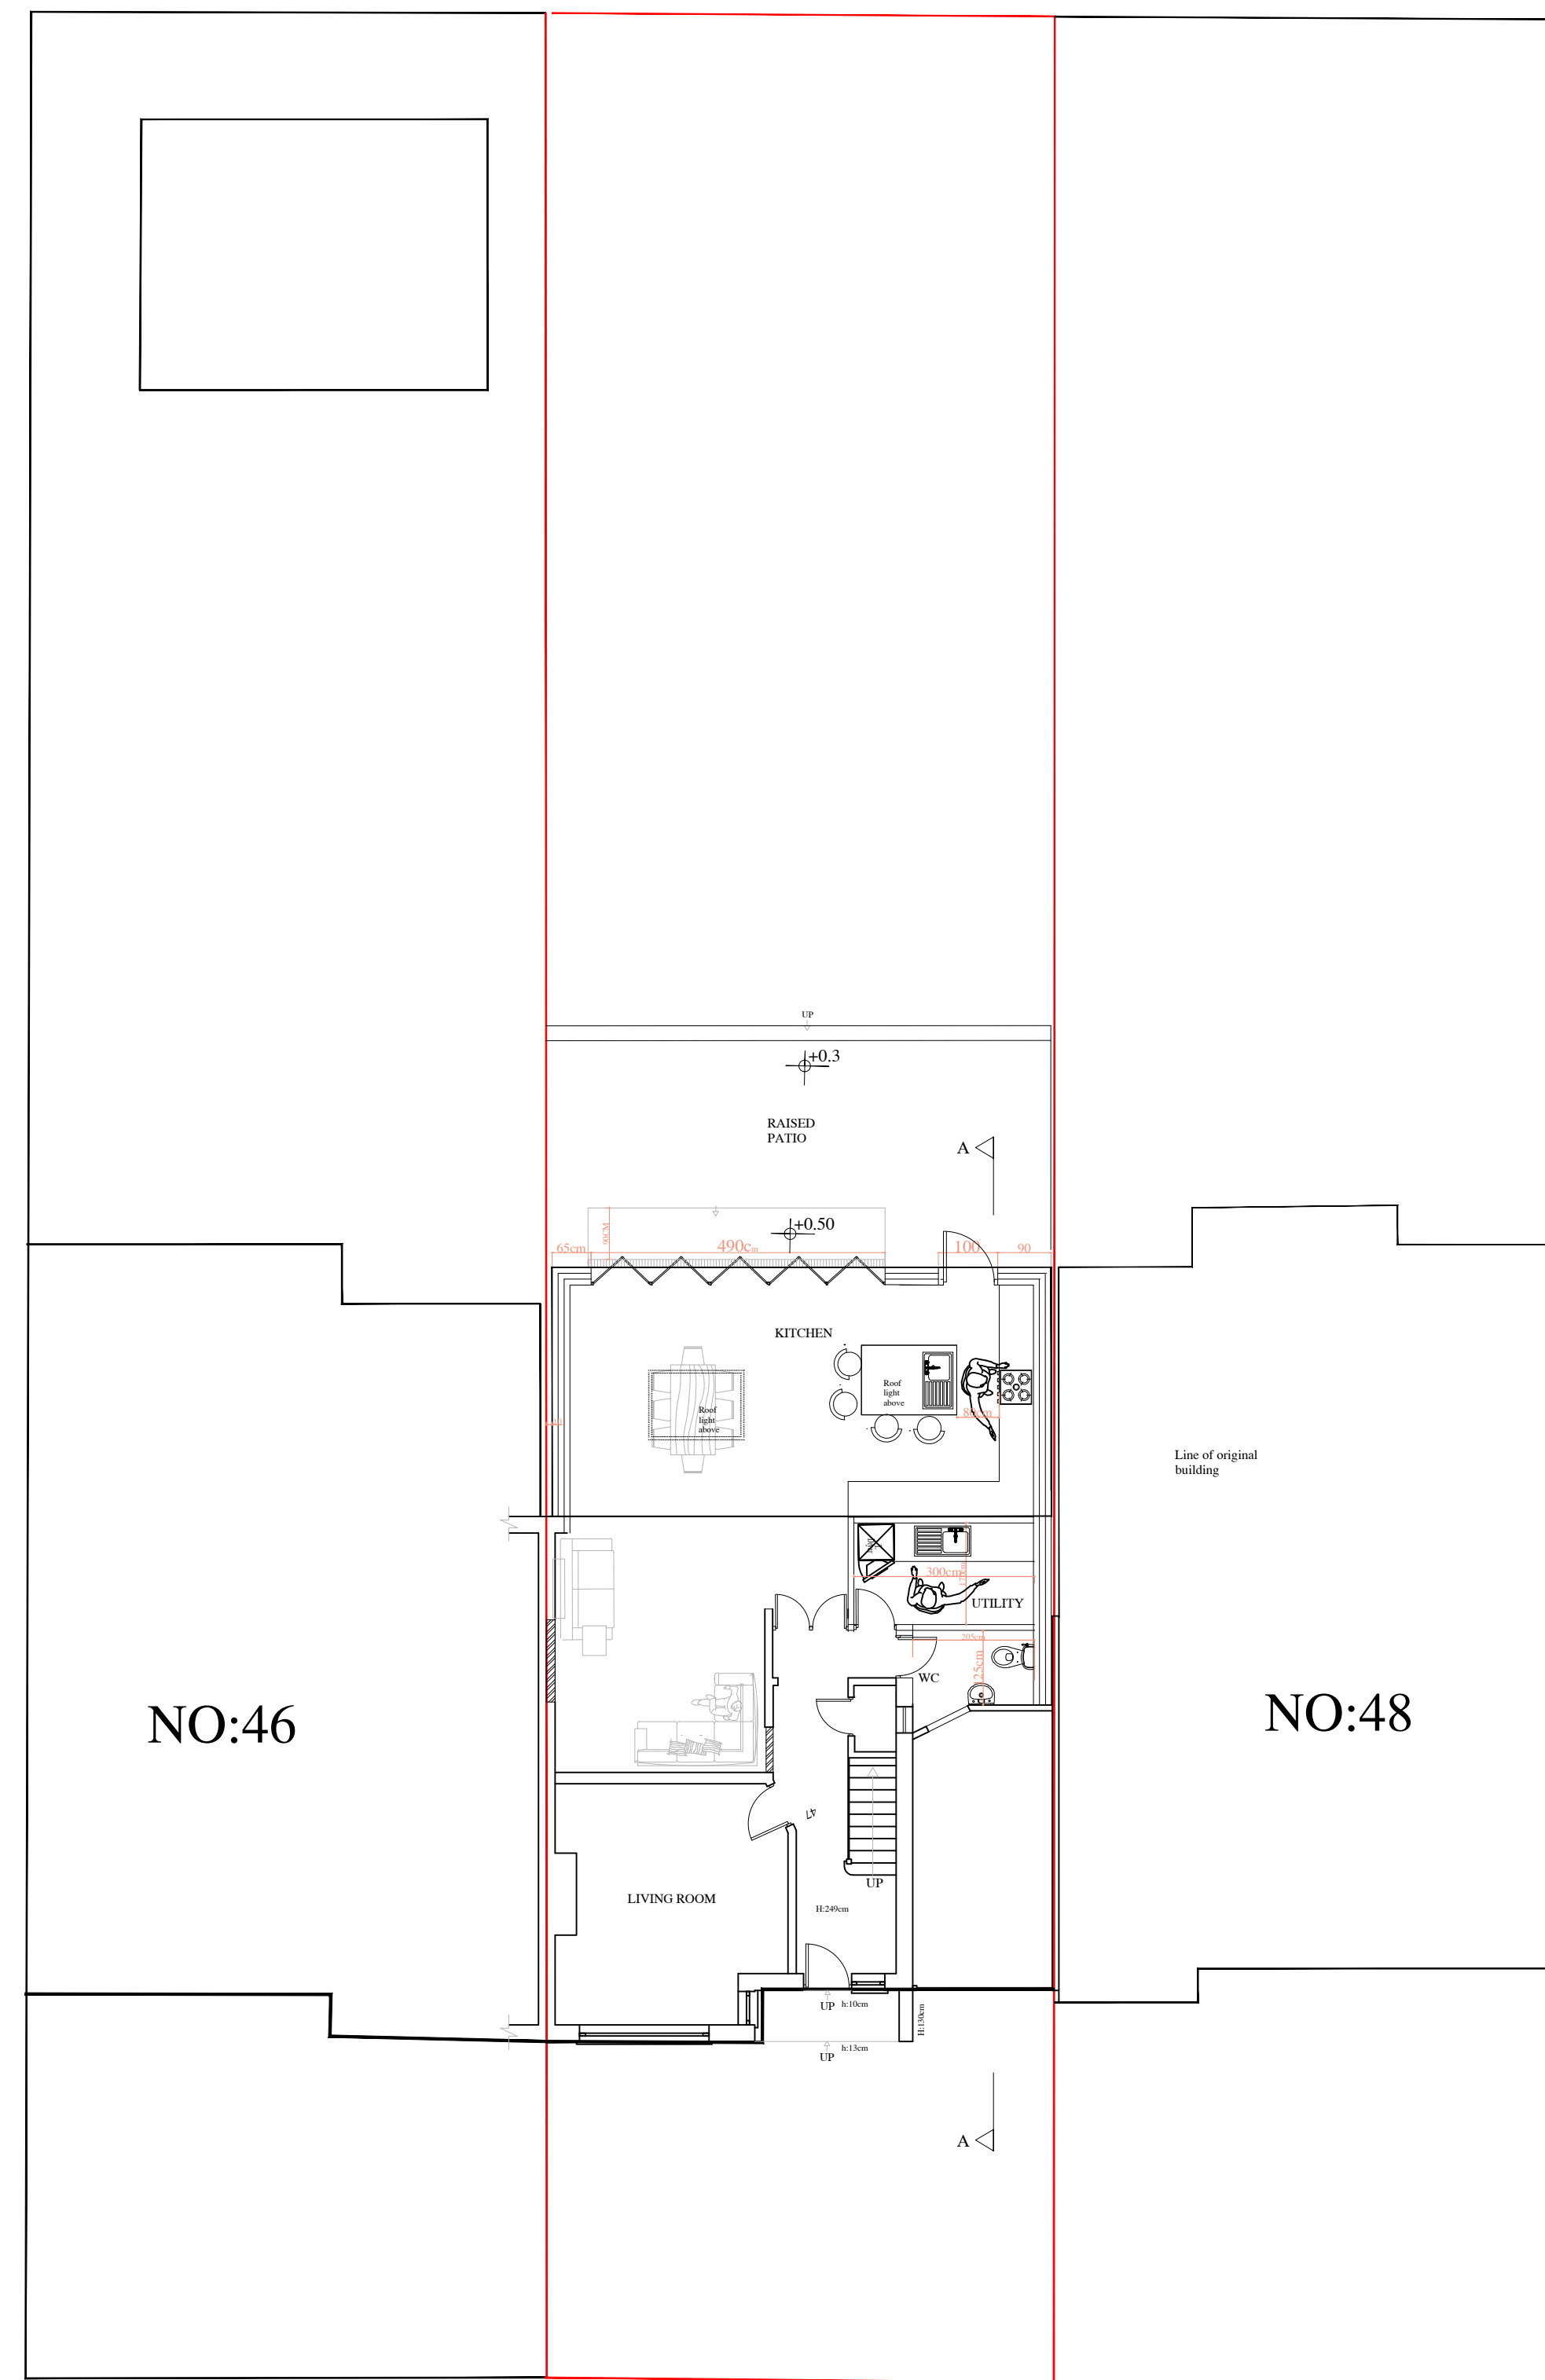

EXISTING GROUND FLOOR PLAN

EXISTING FIRST FLOOR PLAN

M 1:100

0 1 2 3 4 5

[m]

ALL UNITS ARE IN
CENTIMETERS

CENTIMETERS			
no	revision	date	control

ERK

Structural & Design Consultants

Nurhan Erk Bsc. C.Eng	Address: 189 Latymer Road, N9-9PN	Tel: 07791965691
--------------------------	--------------------------------------	---------------------

HOUSEHOLDER PLANNING Application			
no	revision	date	control
project	47 BRIARWOOD DRIVE NORTHWOOD HA6 1PN		
drawing title	EXISTING FLOOR PLANS FOR FRONT EXTENSION		
scale	1/100@A1		
date	MARCH '2023		
draw.no	TIJEN-C-PI.01		