



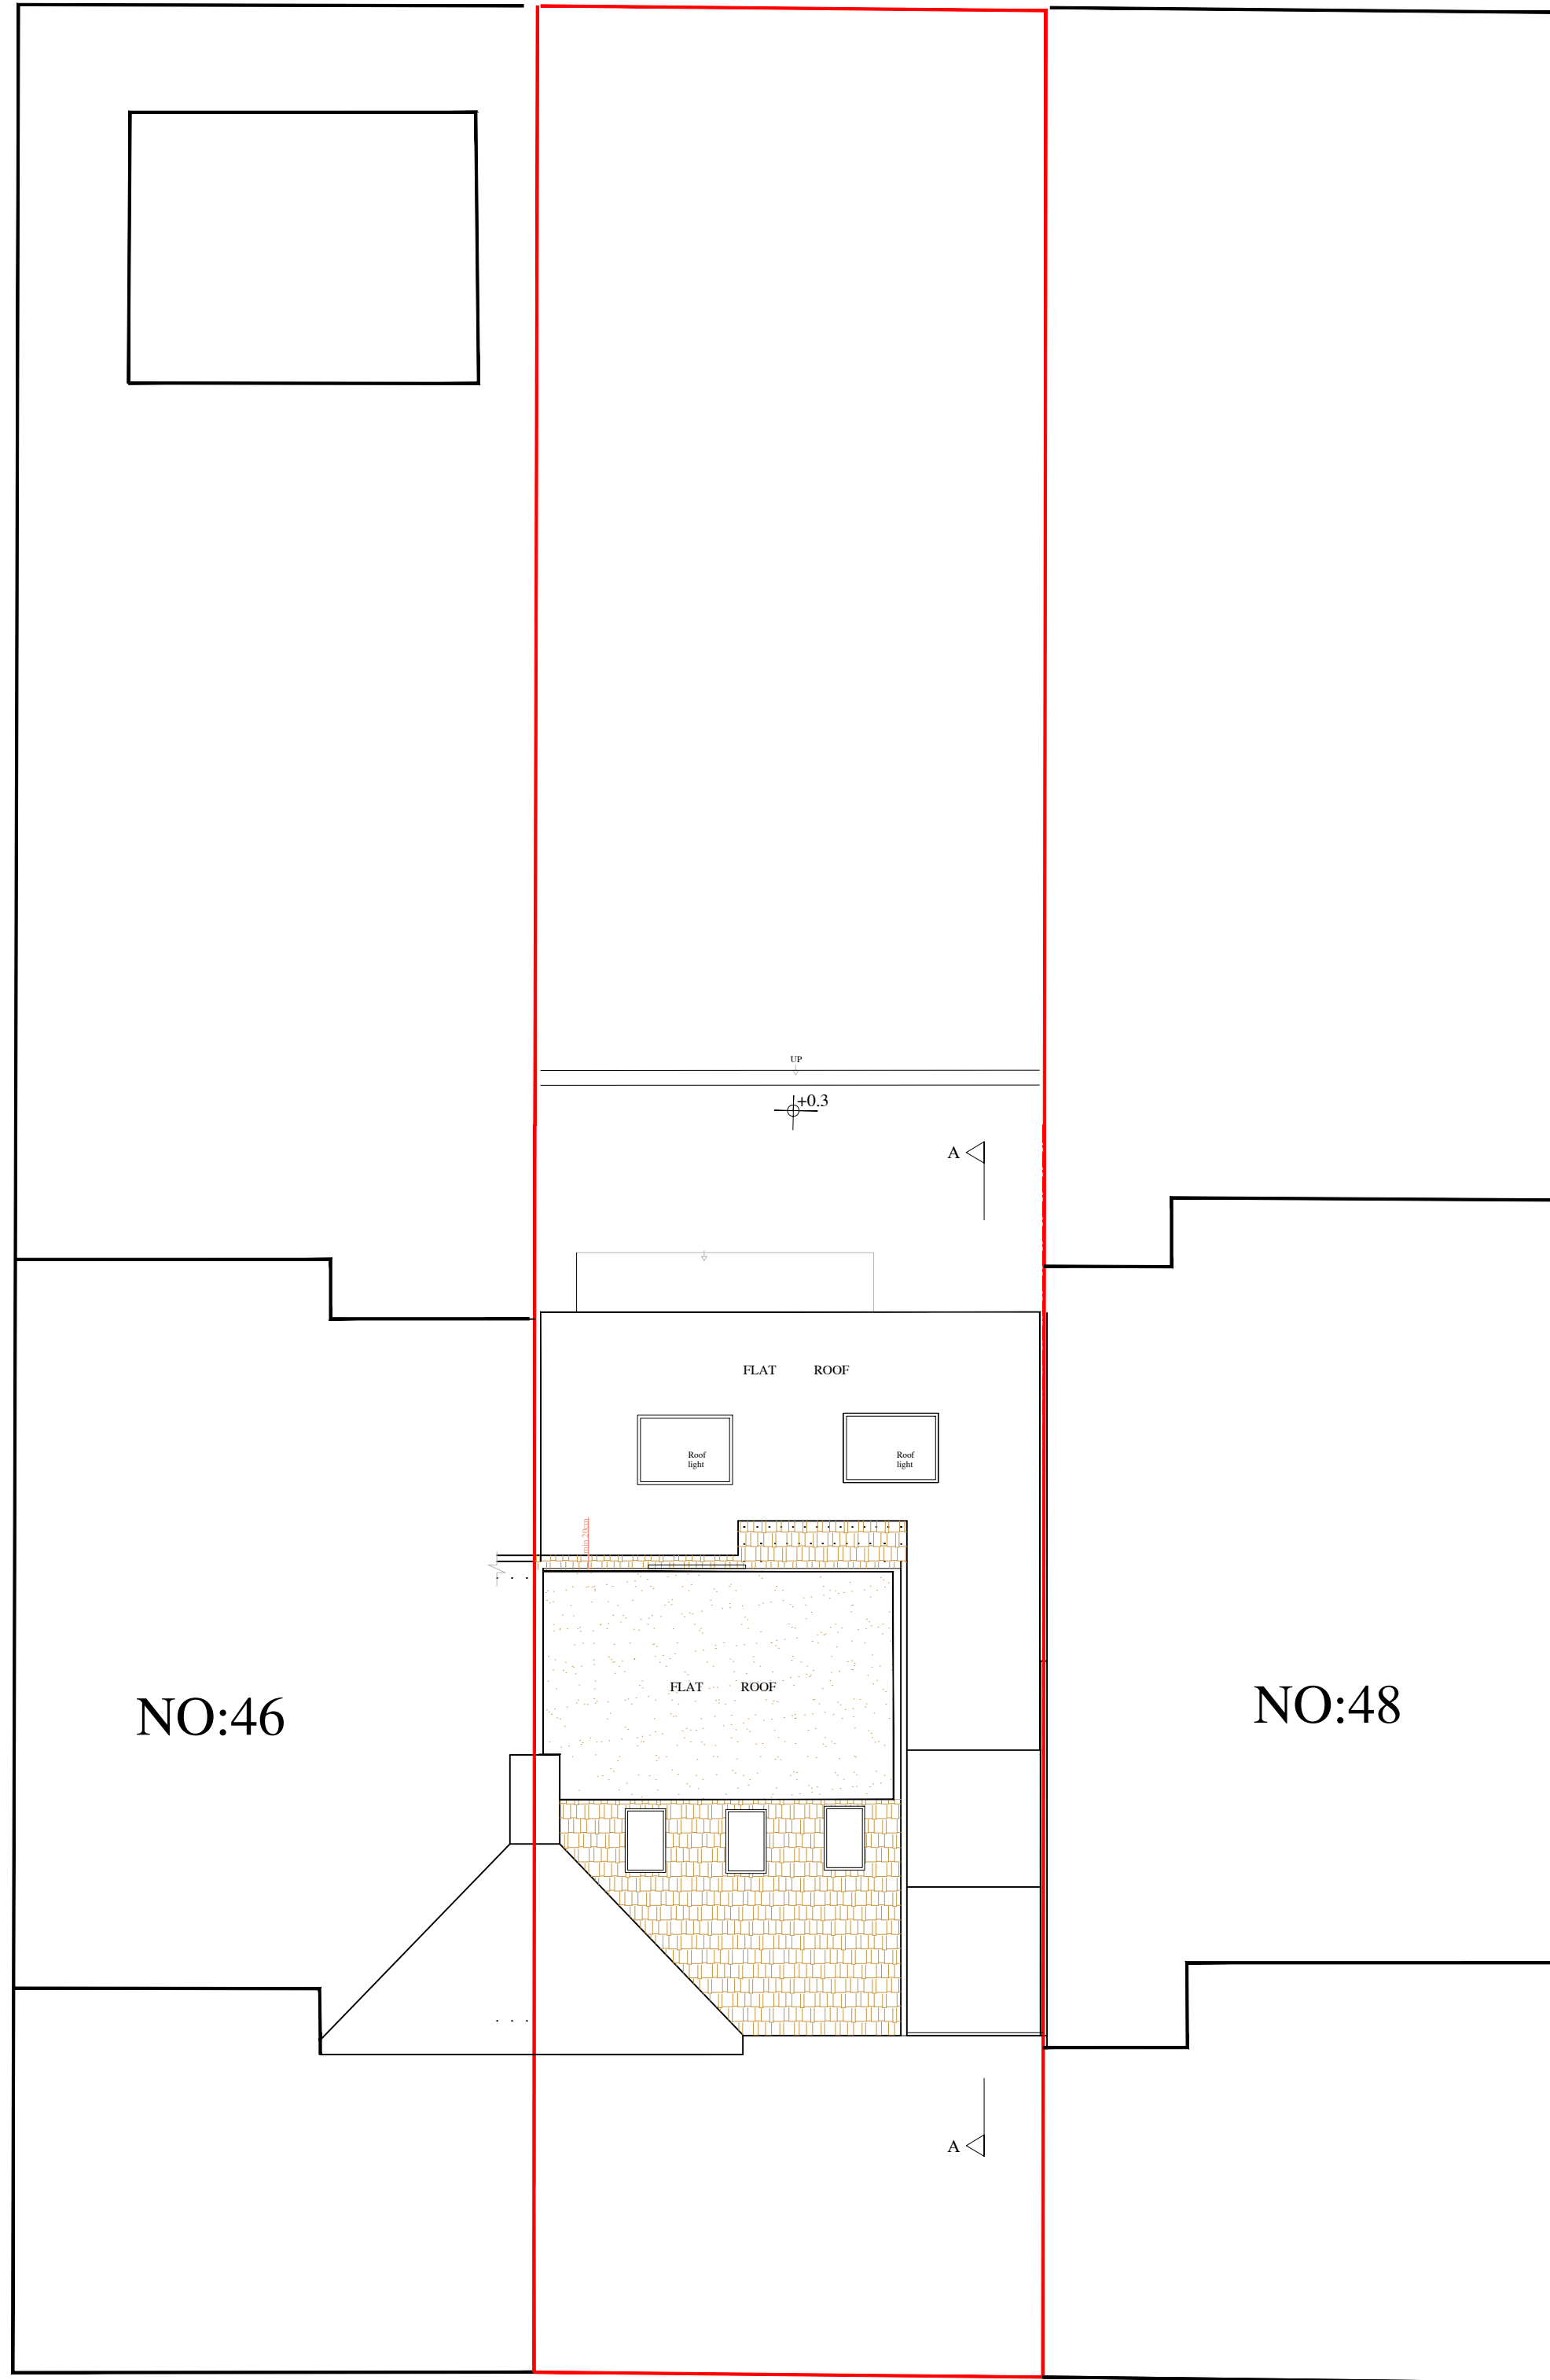

EXISTING ROOF PLAN

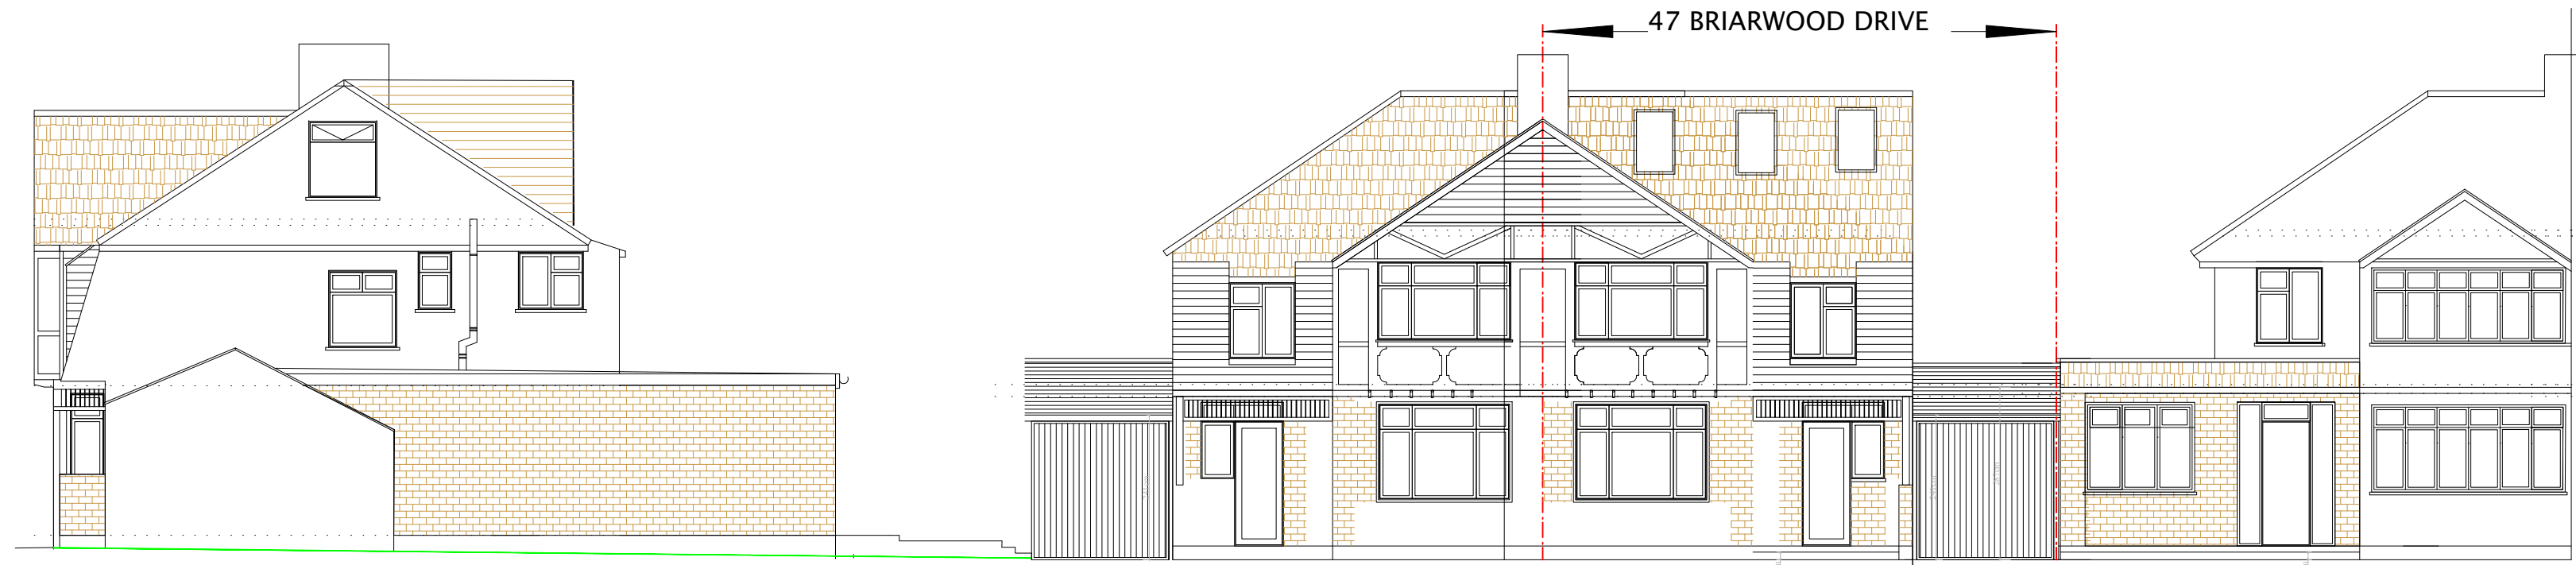


EXISTING SOUTH EAST ELEVATION


EXISTING FRONT ELEVATION



EXISTING REAR ELEVATION

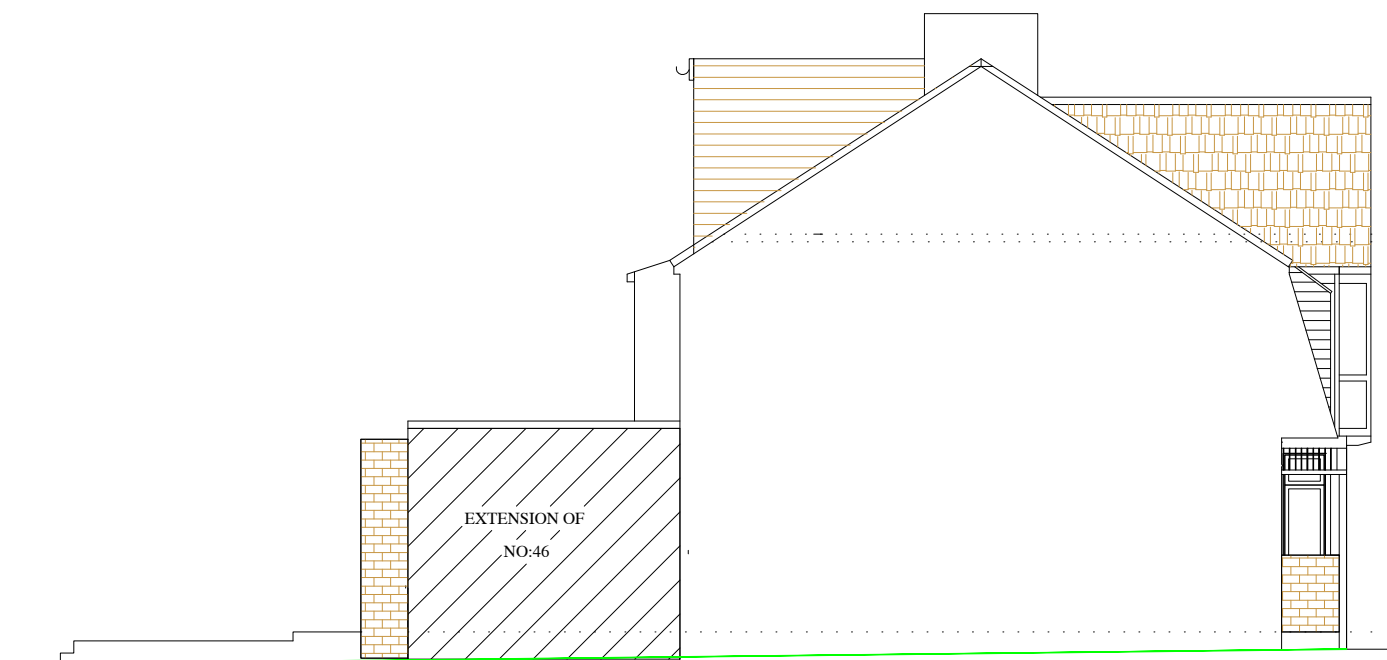

EXISTING NORTH WEST ELEVATION
NO ALTERATION

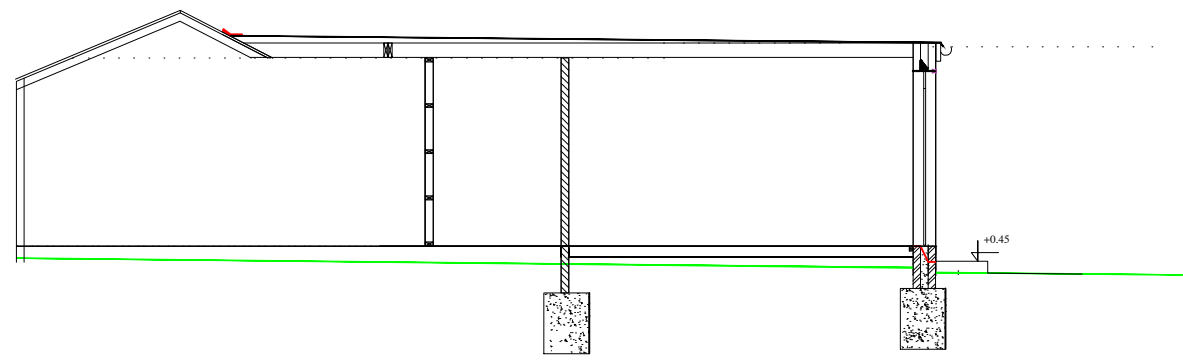

EXISTING SECTION A-A

HOUSEHOLDER
PLANNING
Application

ALL UNITS ARE IN
CENTIMETERS

no	revision	date	control
ERK Structural & Design Consultants			
Nathan Erk Bsc.C.Eng			
Address: 189 Latimer Road, N9 9PN			
Tel: 07791965601			

no	revision	date	control
project	47 BRIARWOOD DRIVE NORTHWOOD HA6 1PN		
drawing title	EXISTING ROOF PLAN EXISTING ELEVATIONS EXISTING SECTION A-A FOR FRONT EXTENSION		
scale	1/100@A1		
date	MARCH 2023		
drw.no	TJEN-G-PL02		