

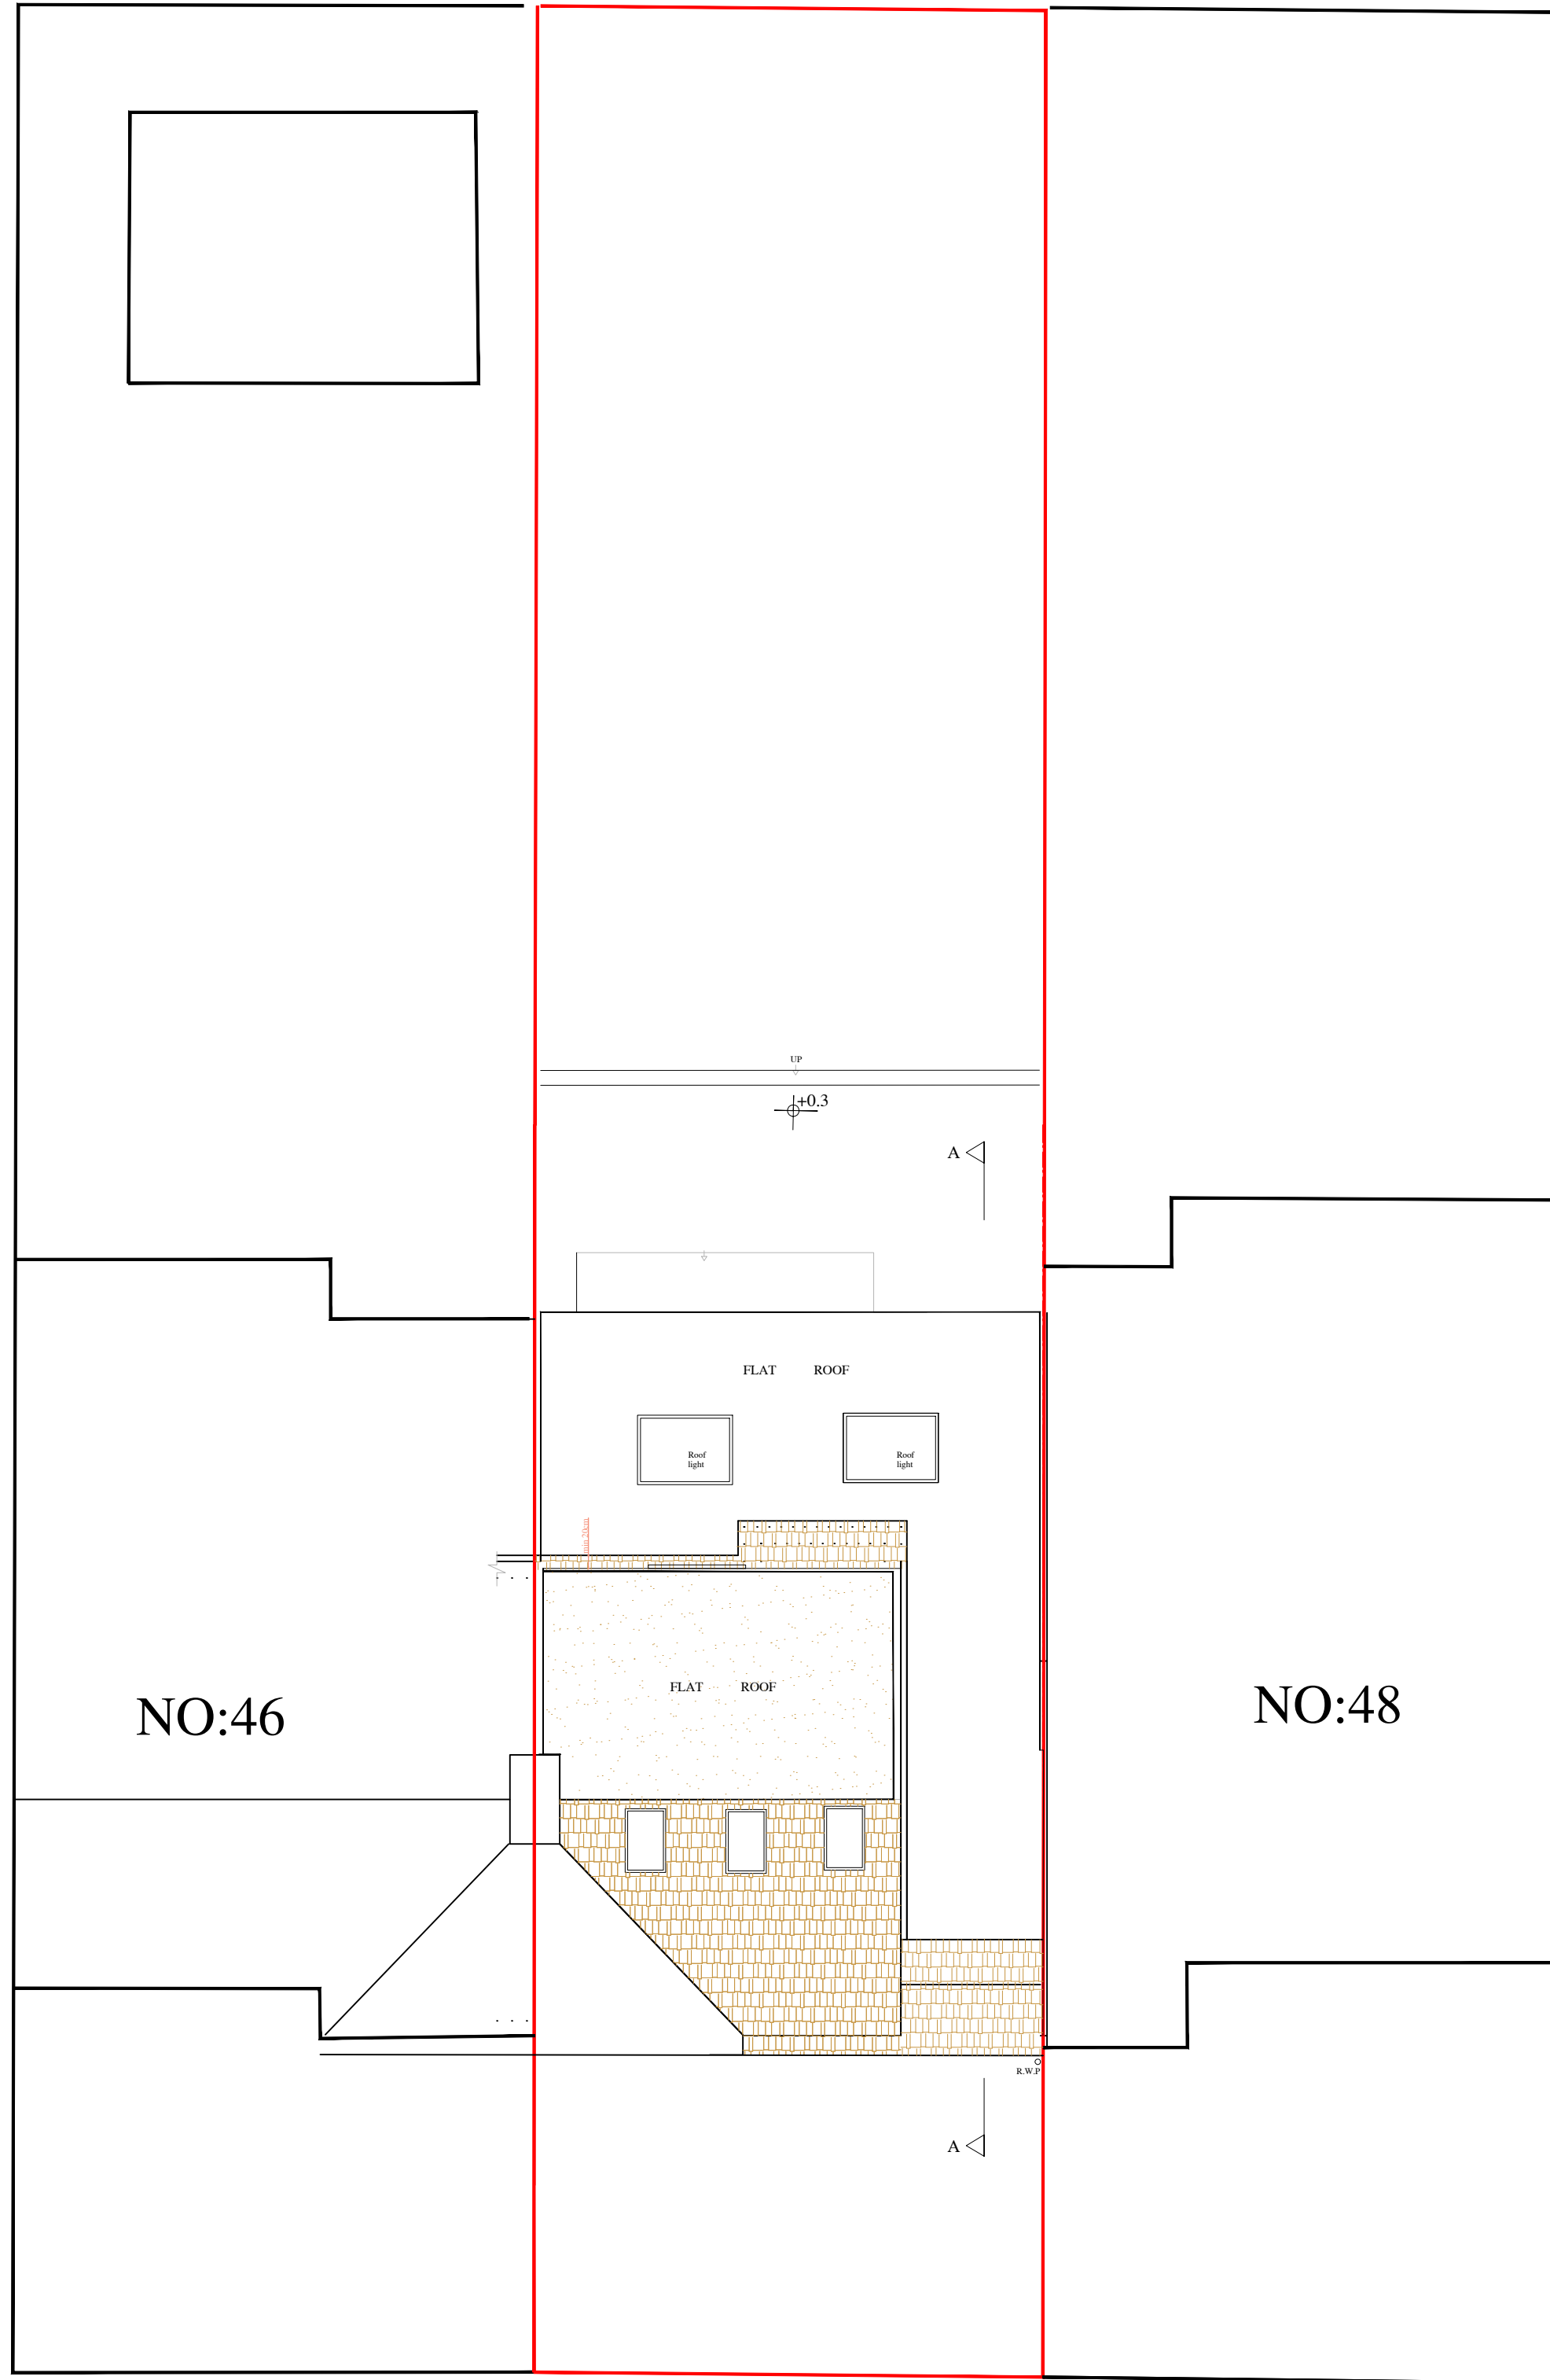


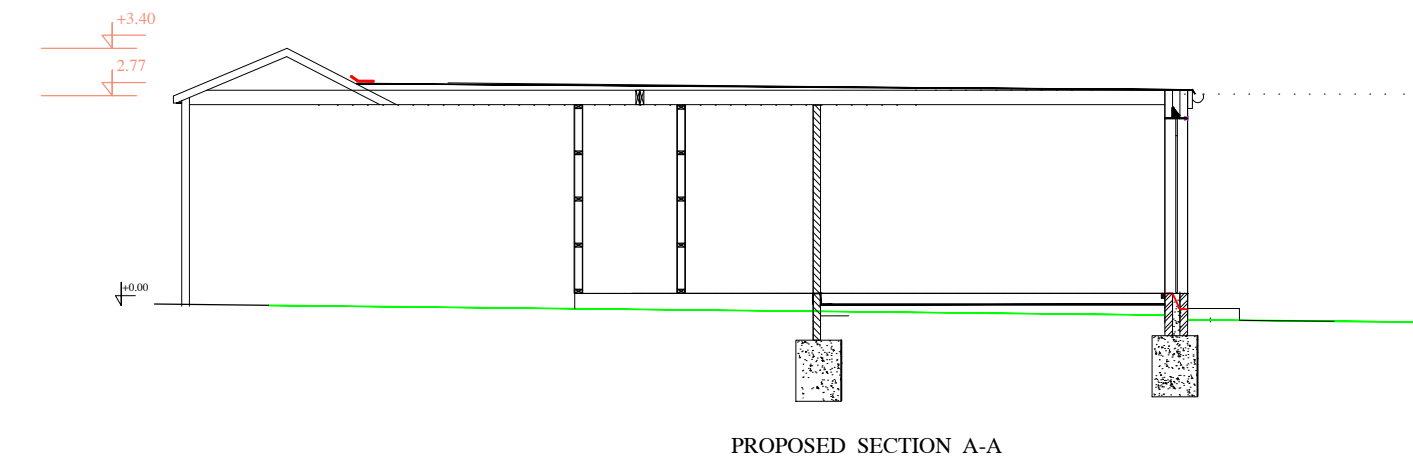

PROPOSED ROOF PLAN

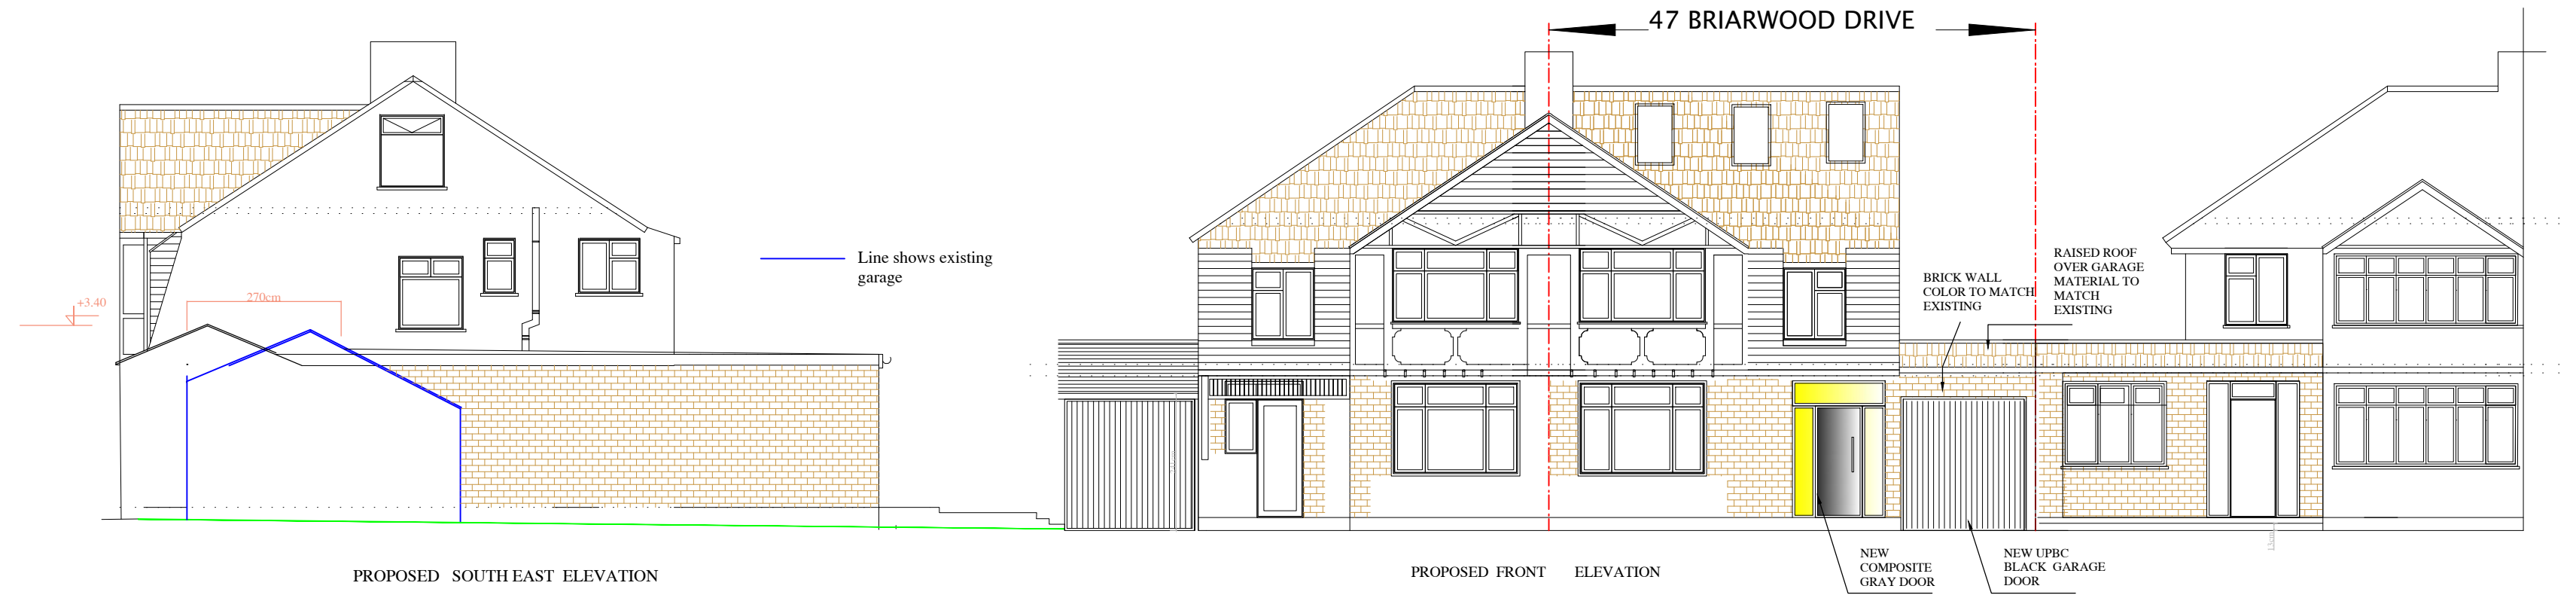

HOUSEHOLDER
PLANNING
Application

no	revision	date	control
project	47 BRIARWOOD DRIVE NORTHWOOD HA6 1PN		
drawing title	PROPOSED ROOF PLAN PROPOSED ELEVATIONS PROPOSED SECTION A-A FOR FRONT EXTENSION		
scale	1/100@A1		
date	MARCH '2024		
drw.no	TJEN-G-PL04		

ALL UNITS ARE IN
CENTIMETERS

no	revision	date	control
ERK Structural & Design Consultants 000000			
Nathan Erk Bsc.C.Eng	Address: 189 Latimer Road, N9 9PN	Tel: 07791965601	

