
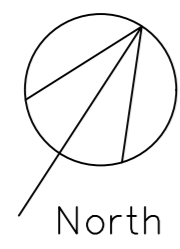


1:50  5m

- NOTES GENERAL:**
- Work to figured dimensions and relative position only, confirm to designer
  - This drawing is to be read in conjunction with all relevant drawings, detailed specifications where applicable and all associated drawings in this series (if any)
  - Any discrepancy on this drawing is to be reported immediately to Oakman Architecture Ltd for clarification
  - The contractor is responsible for all temporary works and for the stability of the works in progress

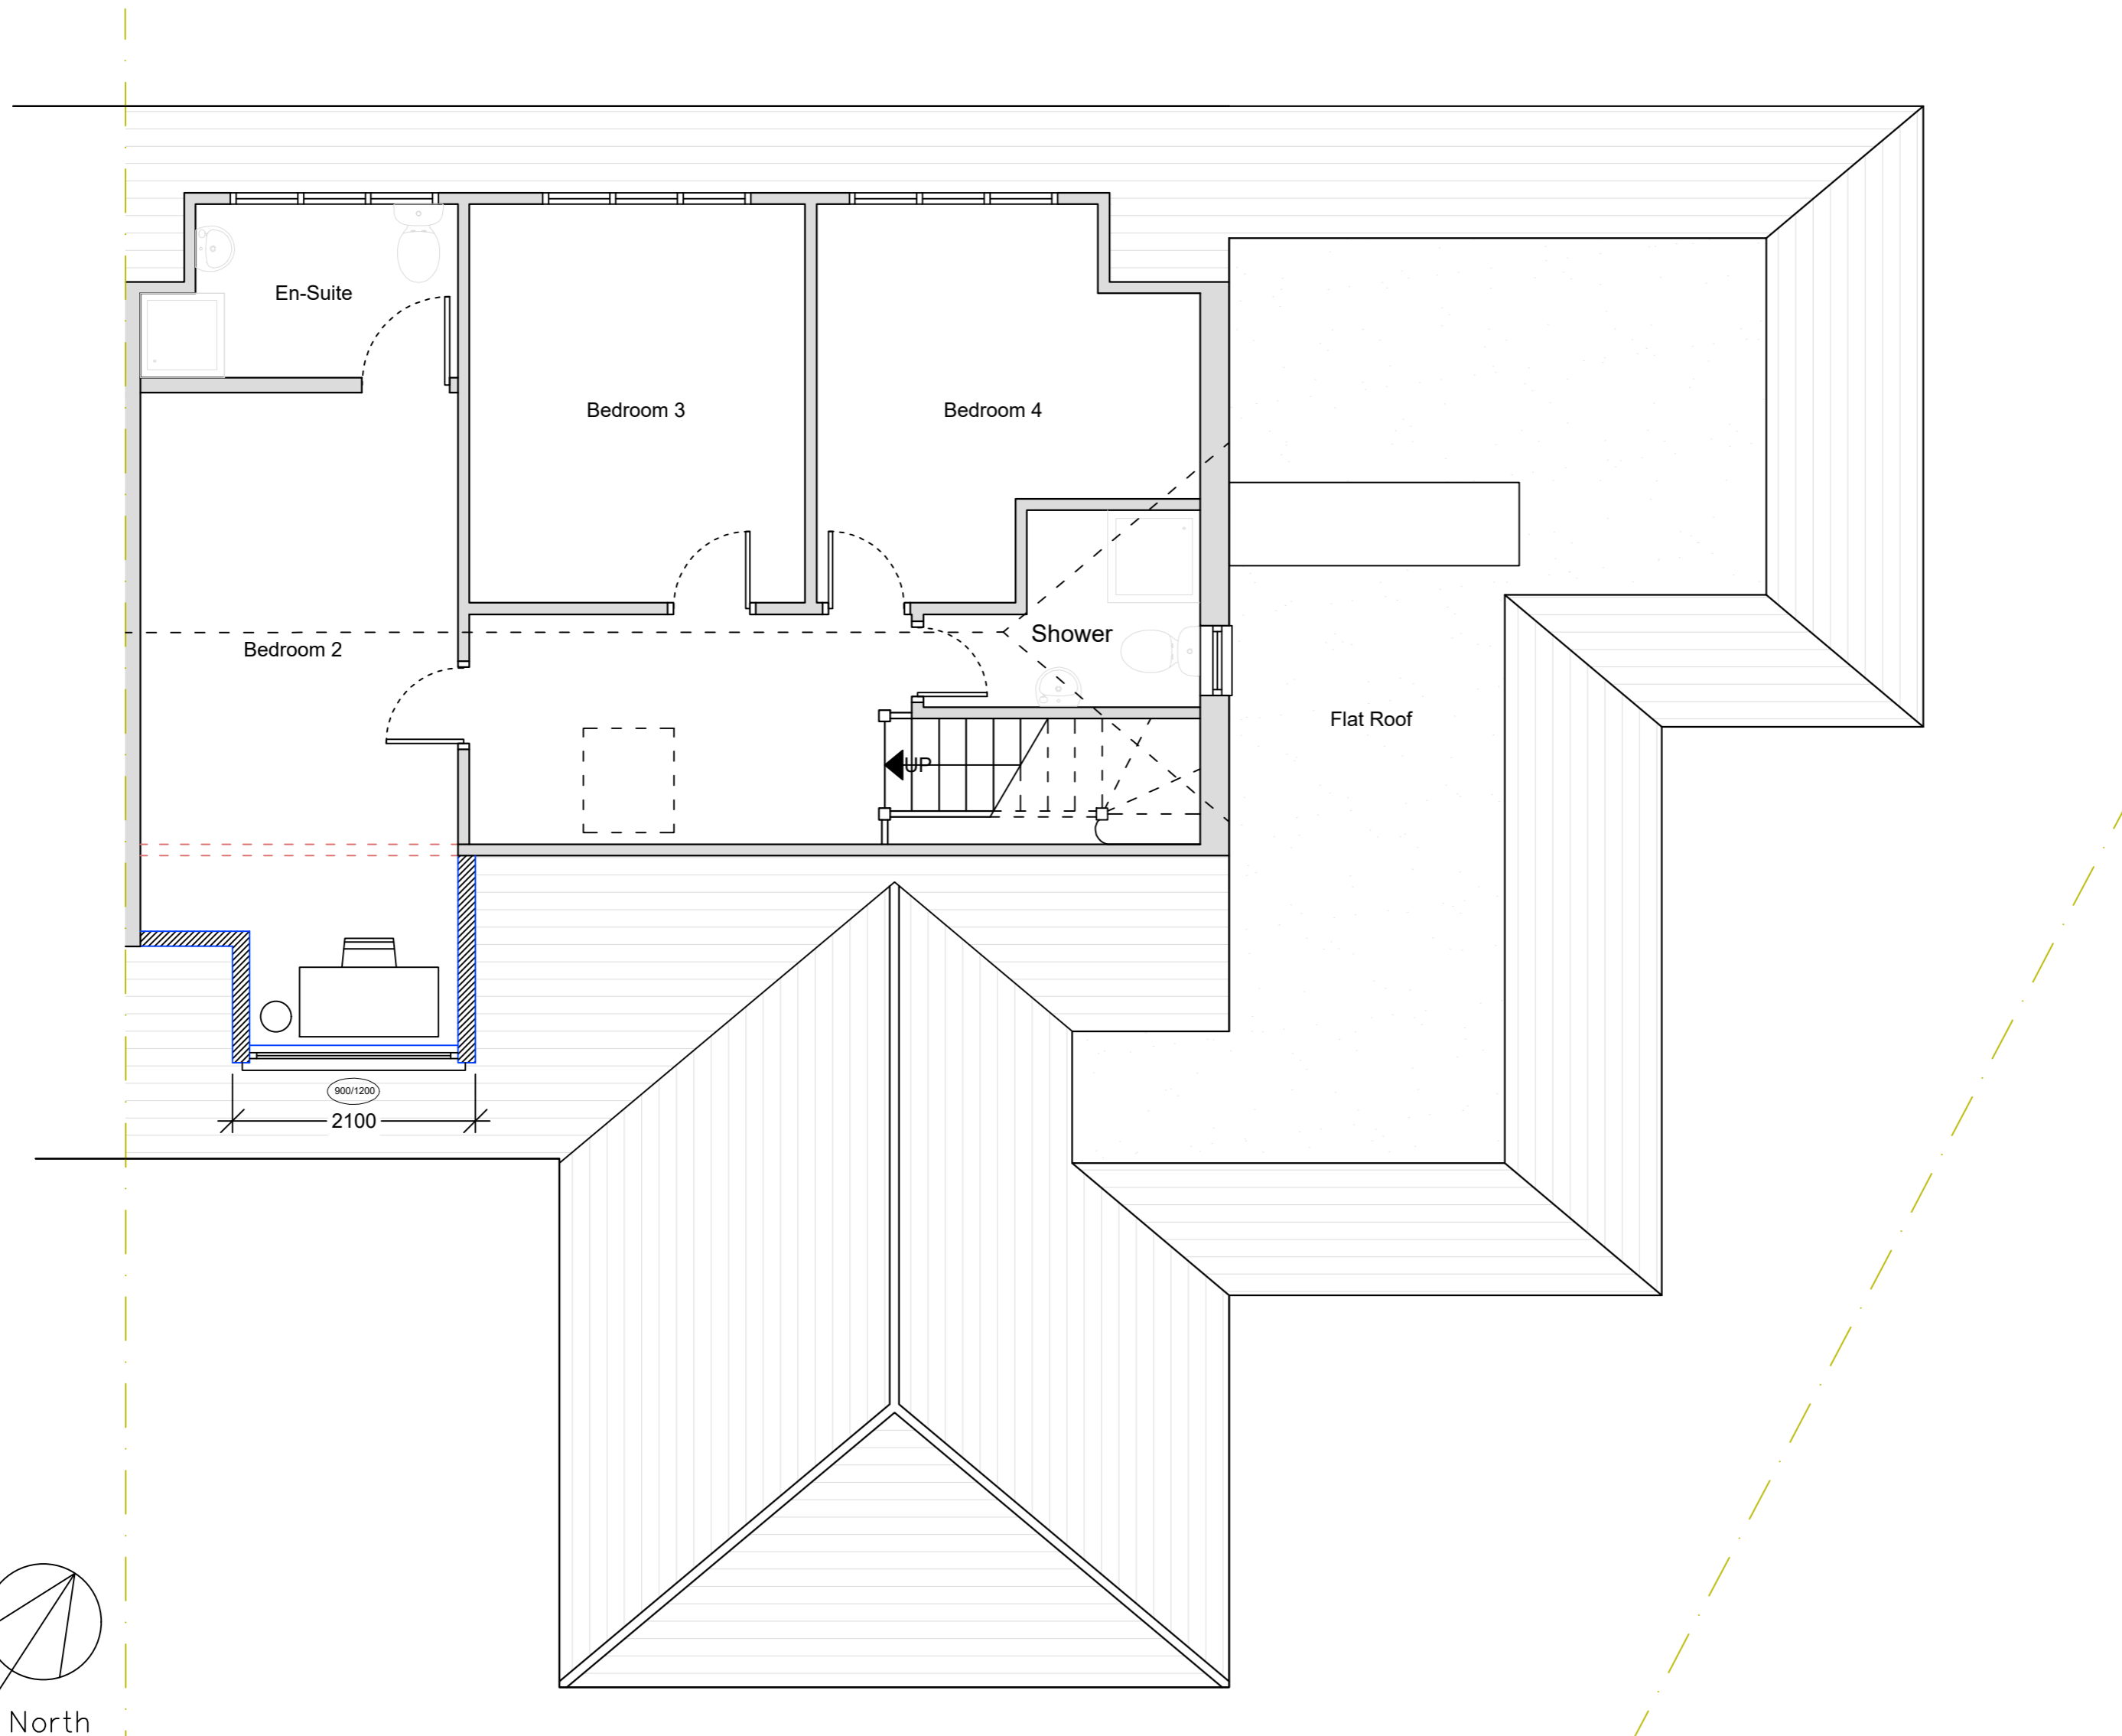

○ First Floor Plan  
1:50

Revision	Date	Drawn	Designer	Checked	Approved
	25.04.26	BJS			

*Revision History*

**OAKMAN ARCHITECTURE.**

● Address: 7 Denham Way, Denham, UB9 5AX  
● Mob.: 07787197752  
● E-mail: benjamin@oakmanltd.com

**Project Address:** 35a The Chase, Eastcote, Middlesex, HA5 1SJ  
**Client:** Mr and Mrs Behzadi

**PROPOSED**

**Drawing Number:** 2609-PL-101      **Scales:** 1:50 ● A2      **Rev. No.:** —