


**1 Existing Site Plan**  
1 : 200

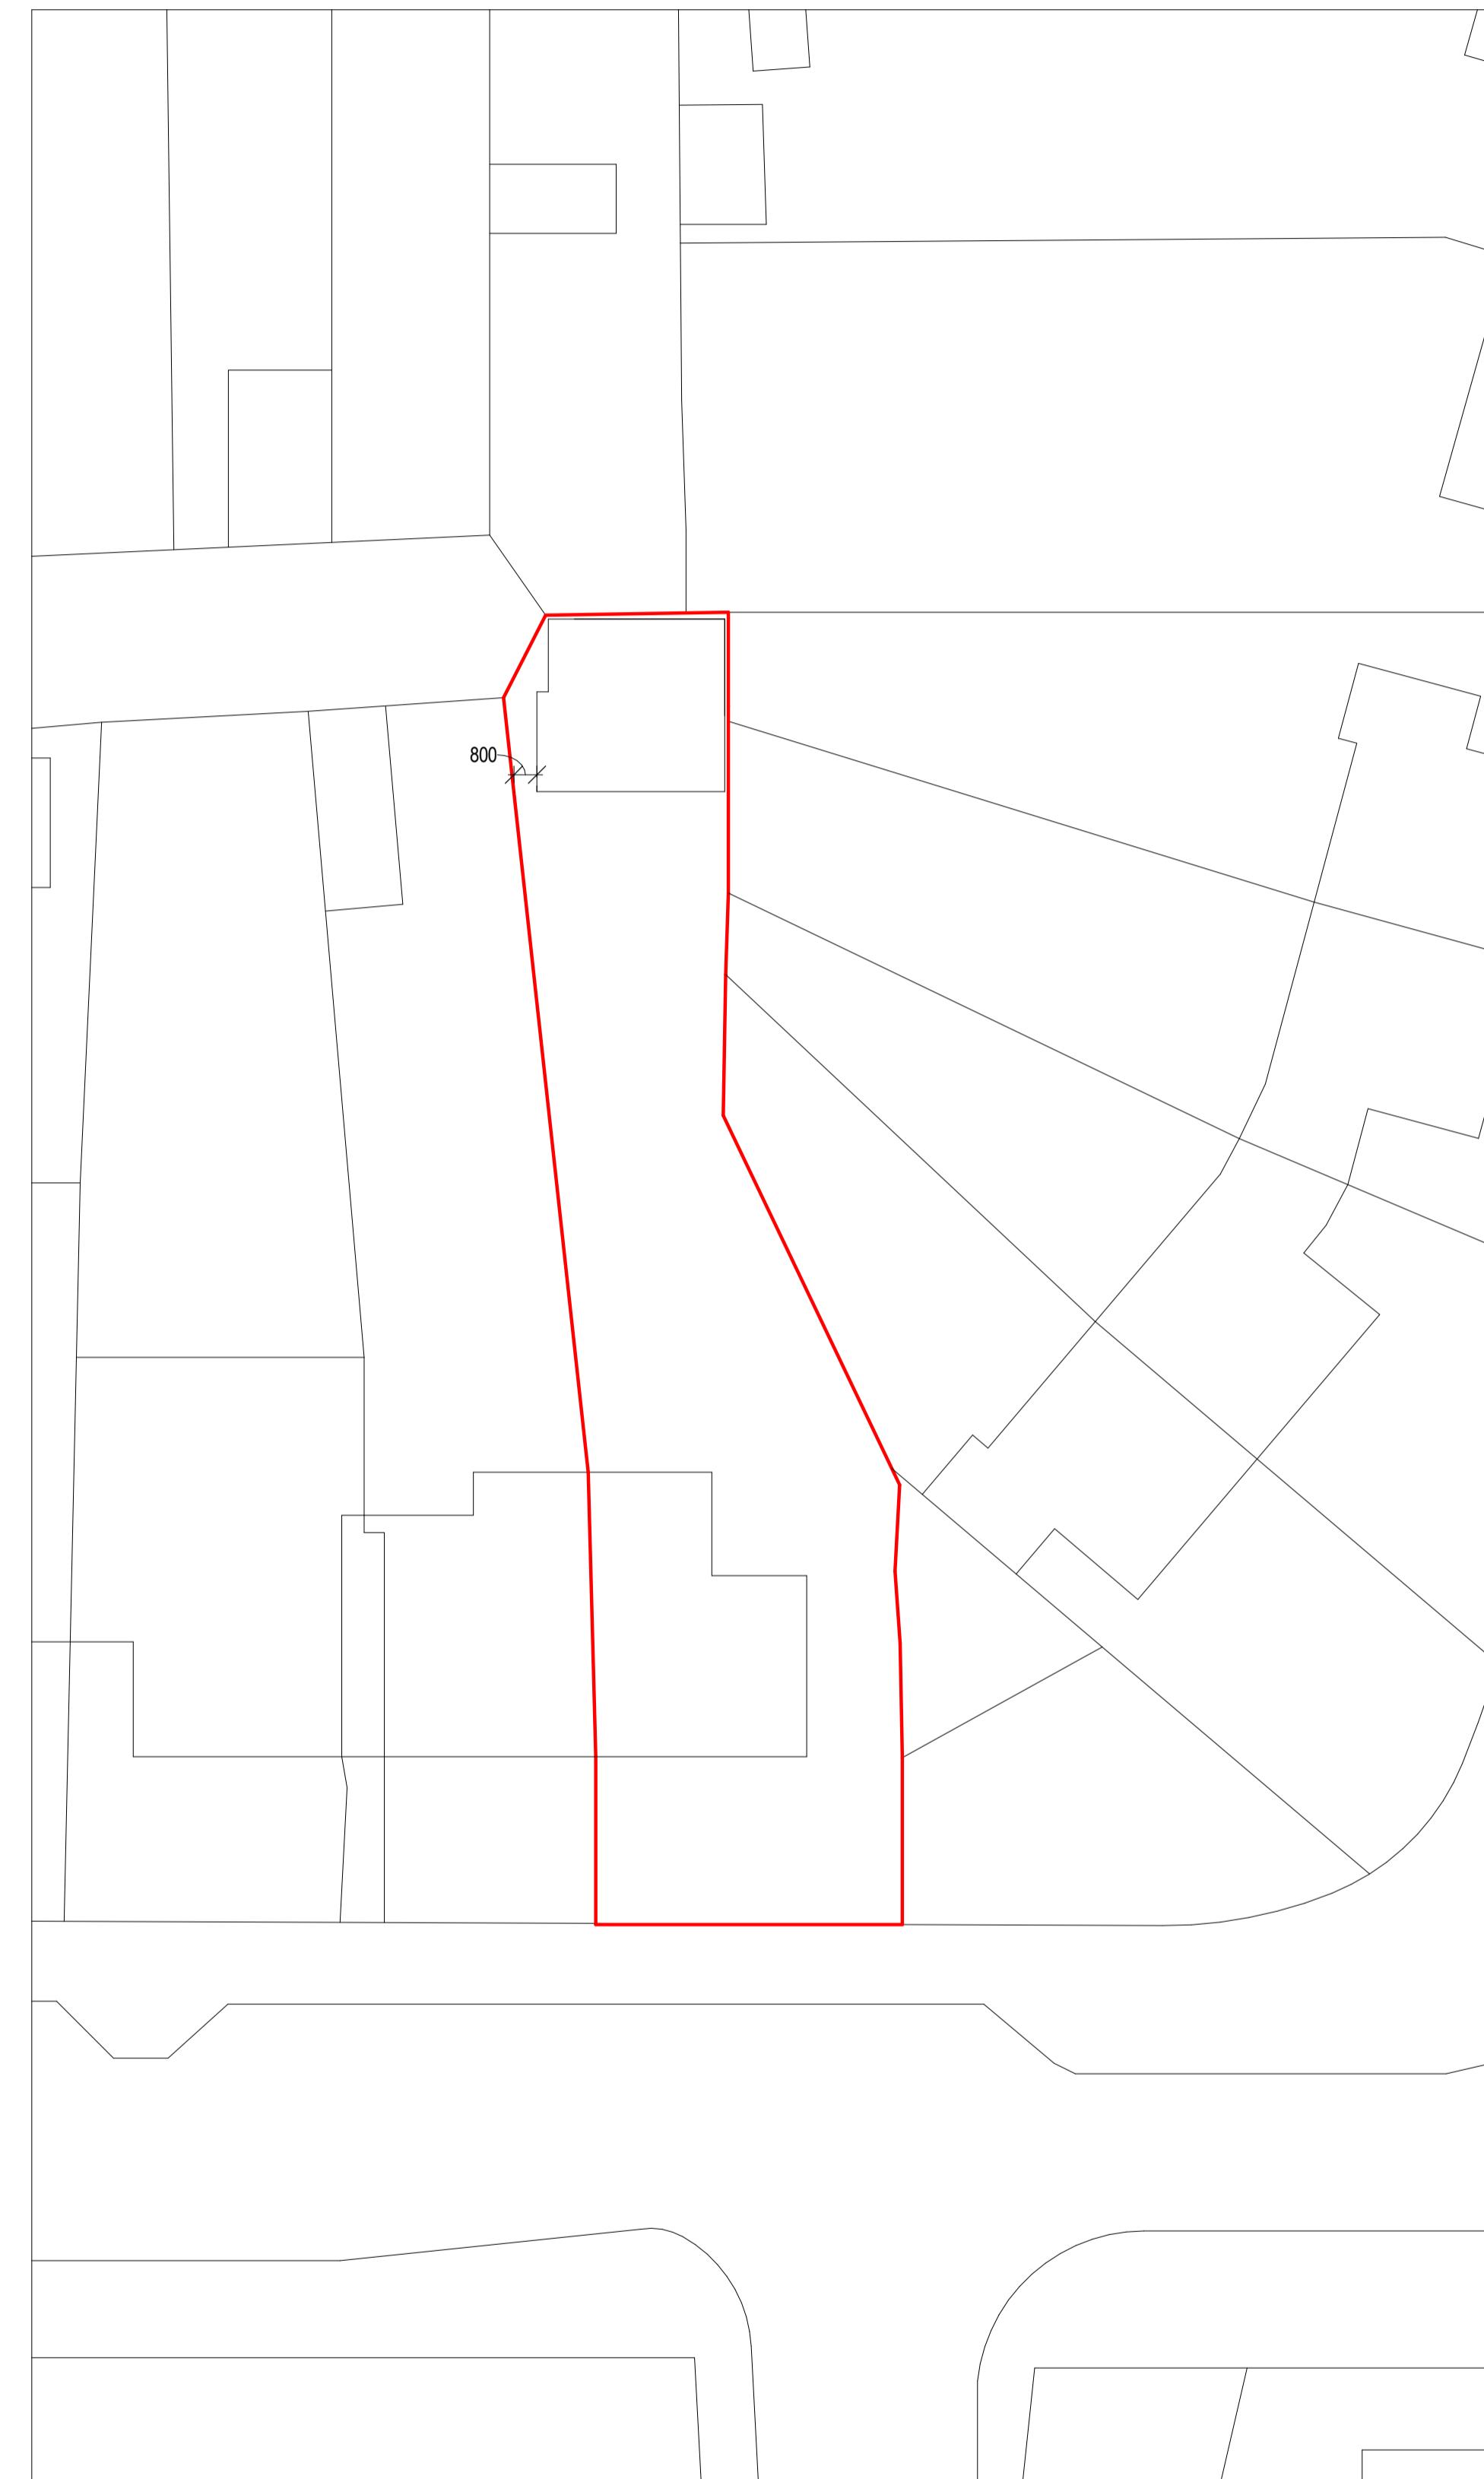

**2 Proposed Site Plan**  
1 : 200

1:200 0 2m 4 6 8 10 12 14 16 18 20 22 24m

1 Planning Application AG AG 09/02/23  
rev description drawn checked date  
revisions

status: PLANNING  
This drawing is protected under The Copyright, Designs and Patents Act 1988.  
This drawing is produced for PLANNING PURPOSES ONLY and is not to be used for construction.

**STUDIO TWENTY THREE**  
ARCHITECTS

client: Jatinder Pannu

project: 61 Judge Heath Lane

title: Existing & Proposed Site Plan

scale: 1 : 200 @ A3

date: 03/19/18

drawn: AG

checked: AG

job no: drawing no:

23008 06002

revision:  
P1