




EXISTING GROUND FLOOR PLAN

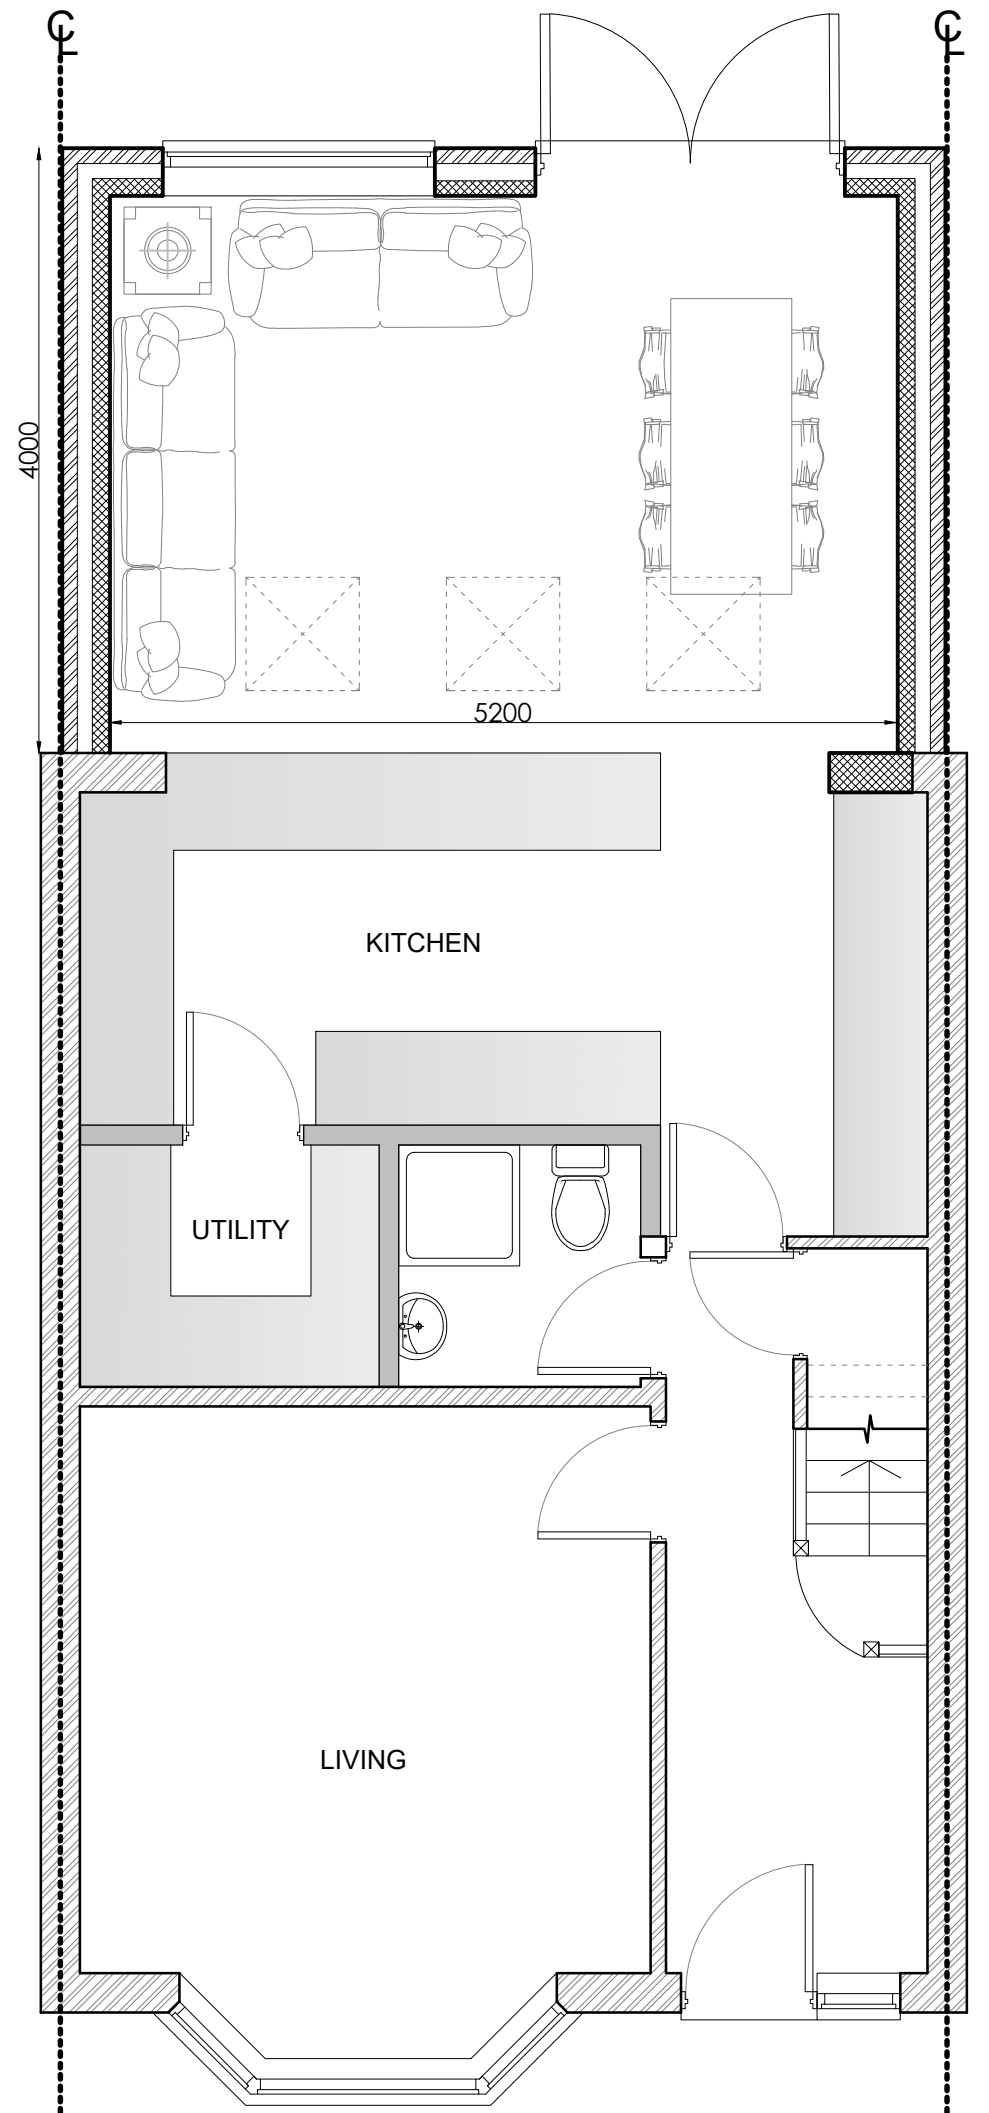

PROPOSED GROUND FLOOR PLAN

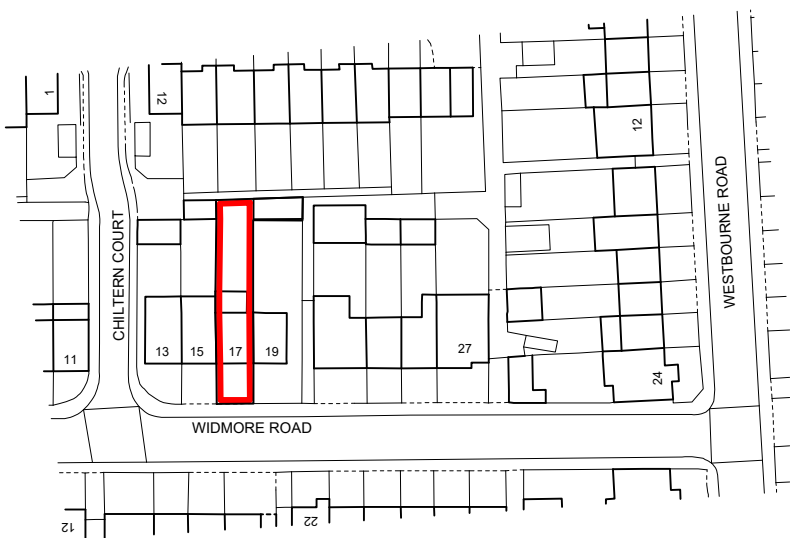

SITE LOCATION PLAN  
SCALE- 1:1250 @ A3

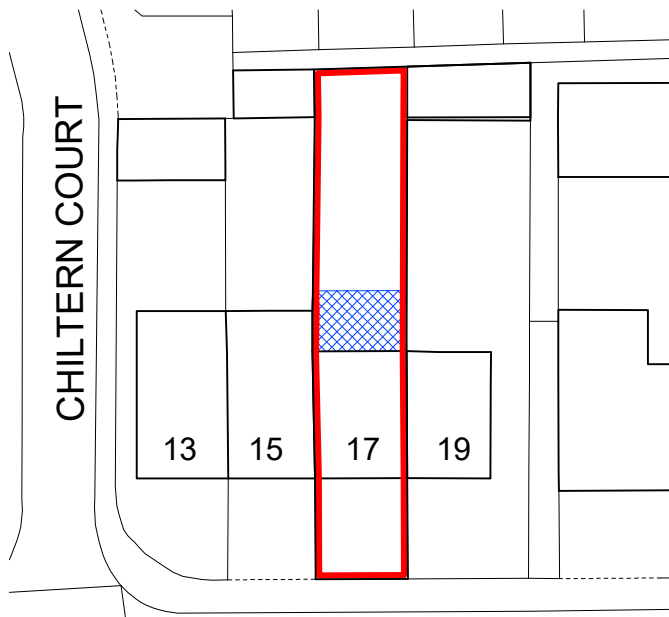

PROPOSED BLOCK PLAN  
SCALE- 1:500 @ A3

PHI ARCHITECTURAL SERVICES LTD.  
TEL: 07976739689  
phi.architectural.services@gmail.com

17 WIDMORE AVENUE,  
UXBRIDGE, UB8 3AY

DRAWING NO.: 01

PLANS

SCALE: 1:50 @ A3

DATE: 23/04/2026

0 10 20 30 40 50 metres  
© Crown copyright 2026. Supplied by mapserve.co.uk a licensed Ordnance Survey partner number 100053143  
Reproduction in whole or part is prohibited without the prior permission of Ordnance Survey.

0 5 10 15 20 25 metres