




Ground Floor Plan

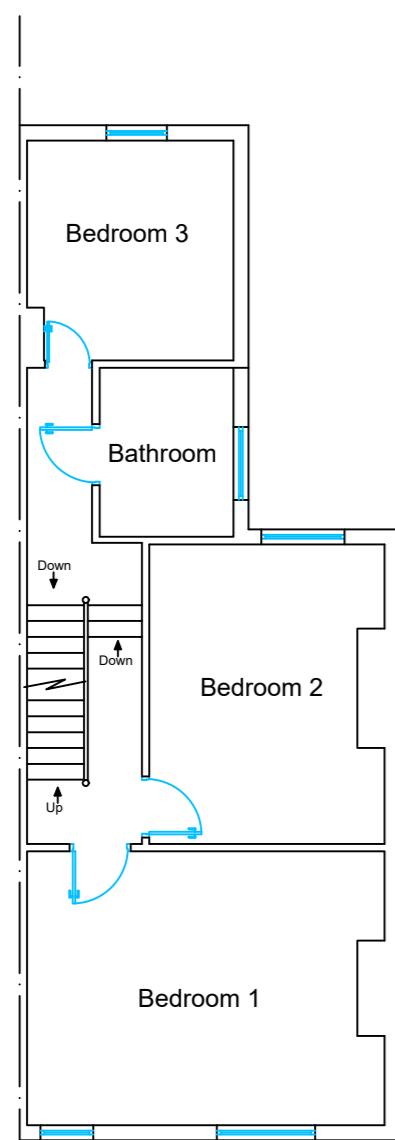


Firs Floor Plan

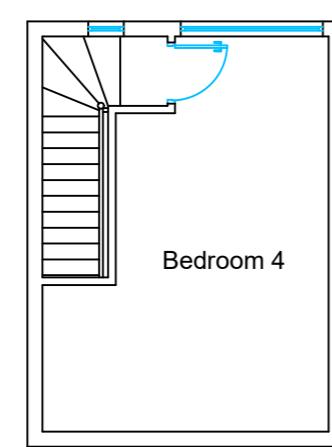

Loft Plan

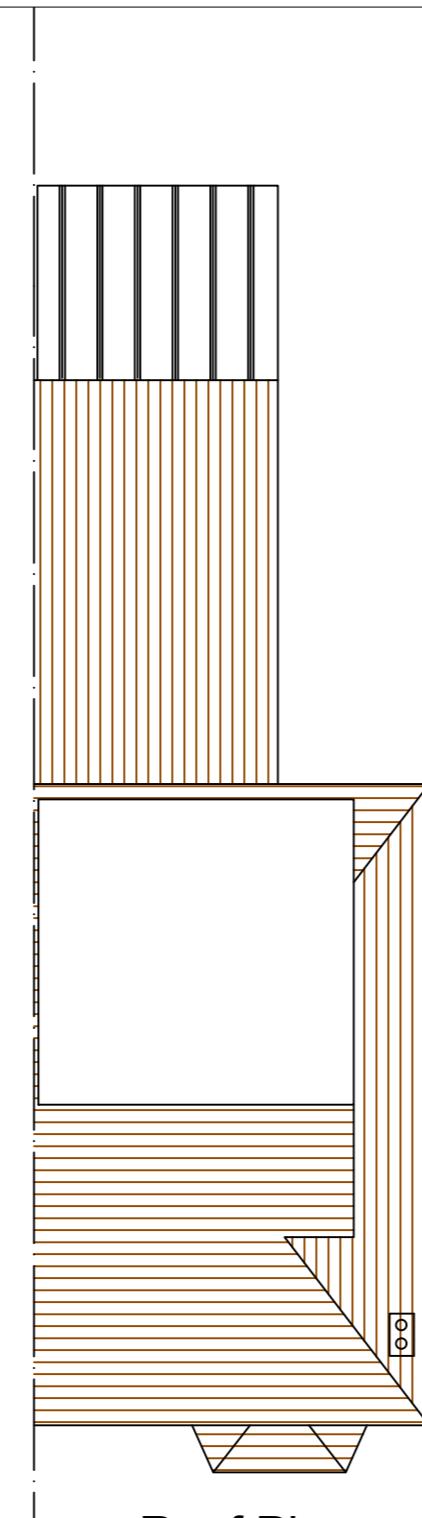



Roof Plan

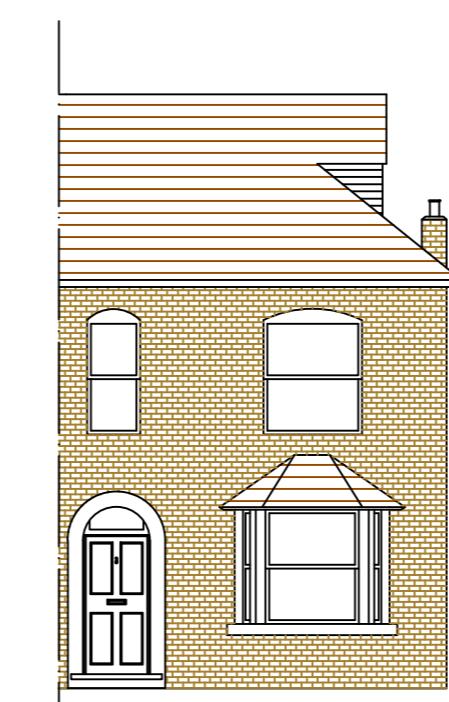


Front Elevation




Rear Elevation

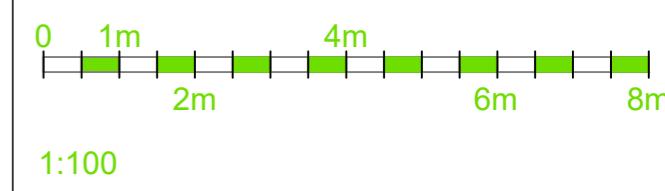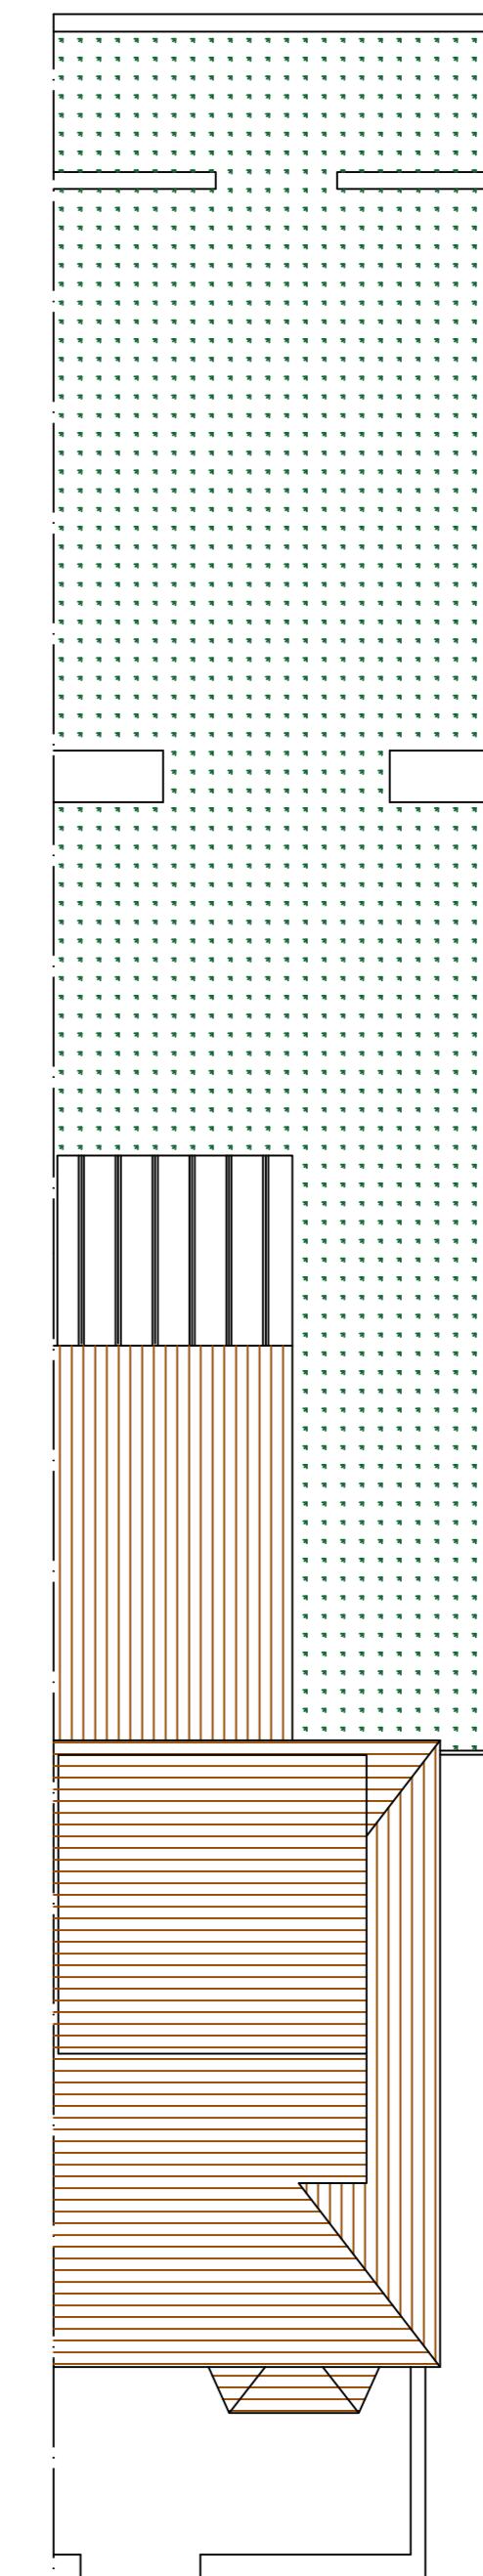

PLANNING

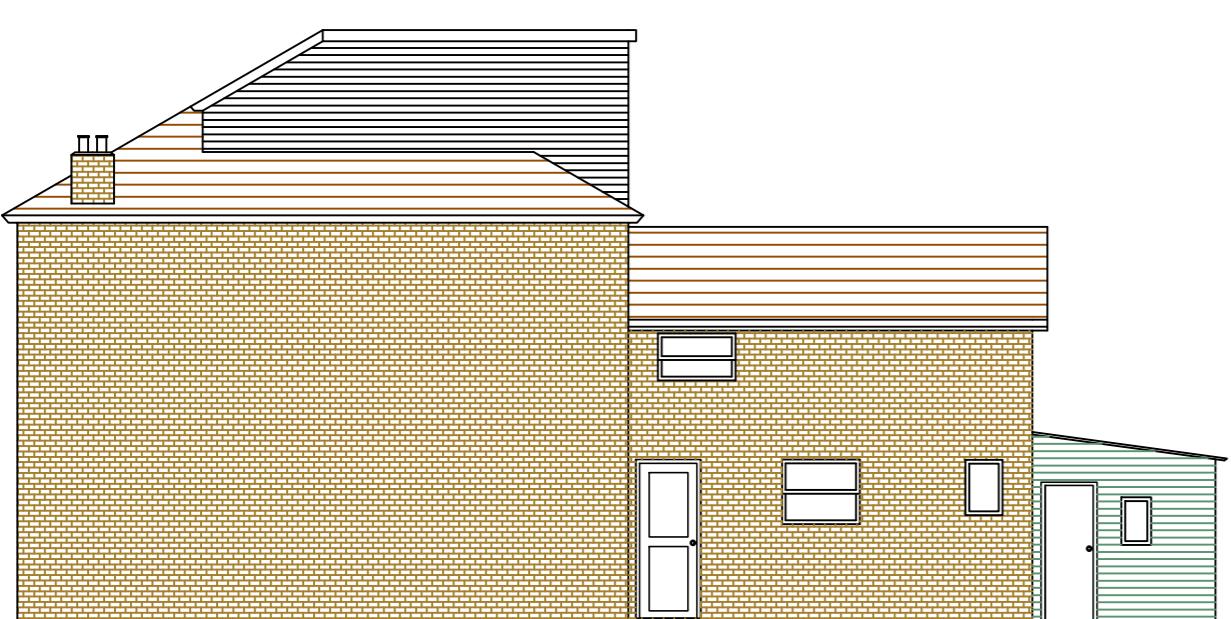

East Elevation

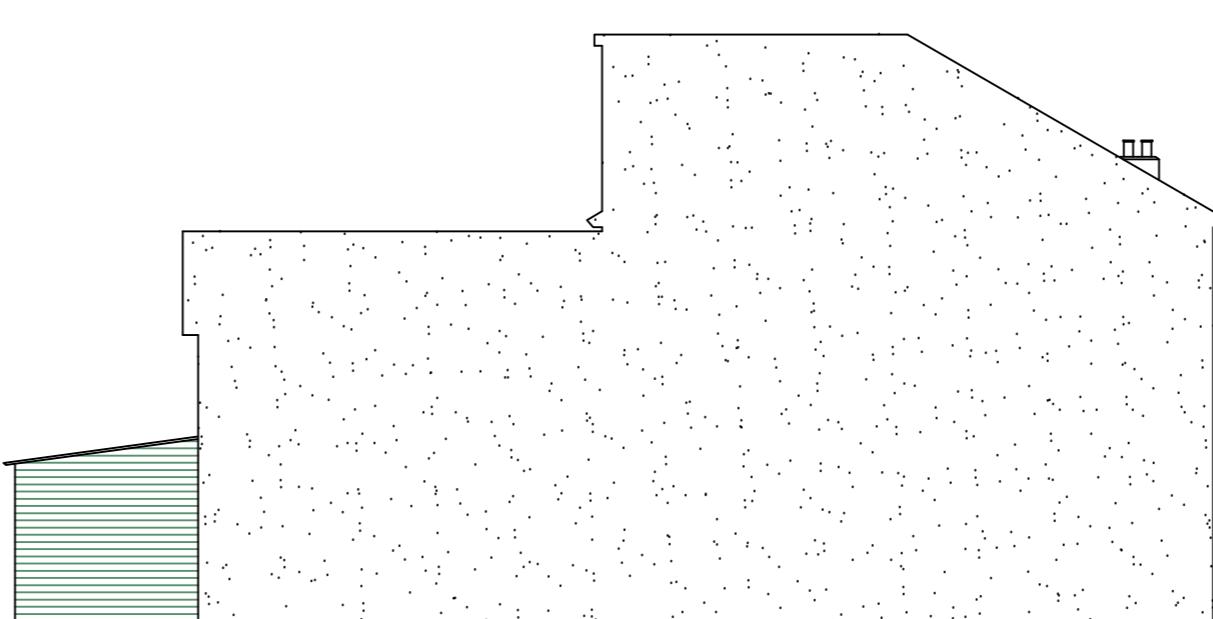

West Elevation

EDGWARE P CONSULTANCY LTD
412A EDGEWARE RD
LONDON
W21ED

Project Add:
22 Edgar Rd. UB7 8HW.

Drawing:

Existing plans and elevations

Drawn	Checked	Date	Scale @ A2
VV		10/22	1/100
Project n°	Drawing N°		Rev.
2245	Plan/01		

Notes:
© This drawing is copyright of Edgware Property Consultancy, and is not to be reproduced or copied without the written permission of Edgware Property Consultancy. Do not scale from the drawing. All dimensions to be checked on site. If in doubt, ask.