



General Notes:
Do Not Scale. All dimensions and conditions are to be checked on site prior to preparing drawings or commencing any work.
This drawing is the property of Cre8:Portfolio and protected by the Copyright, Designs and Patents Act, 1988

HIP TO GABLE AND LOFT:
1) Gable End: 7.54 x 3.17 x 3 / 6 = 11.95m3
2) Dormer: 2.48 x 3.33 x 5.45 / 2 = 22.50m3
3) 34.45m3


ENTRANCE PORCH:
4) Porch: 2.5 x 1.2 = 3.0sq
5) 3.0mm HEIGHT

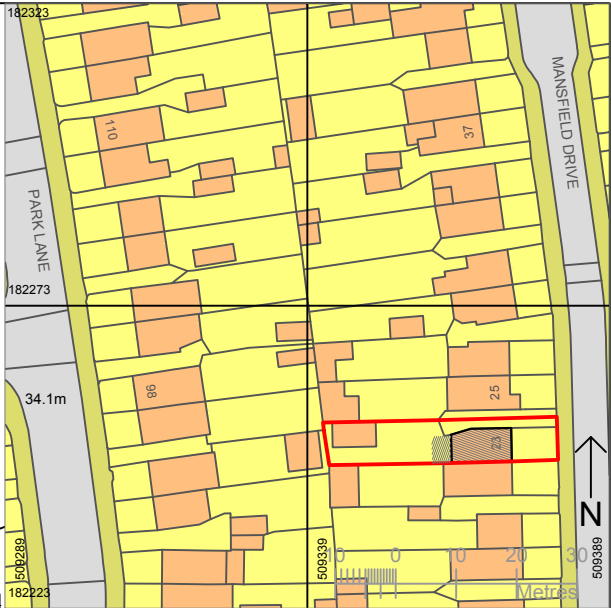

Location Plan 1:1250

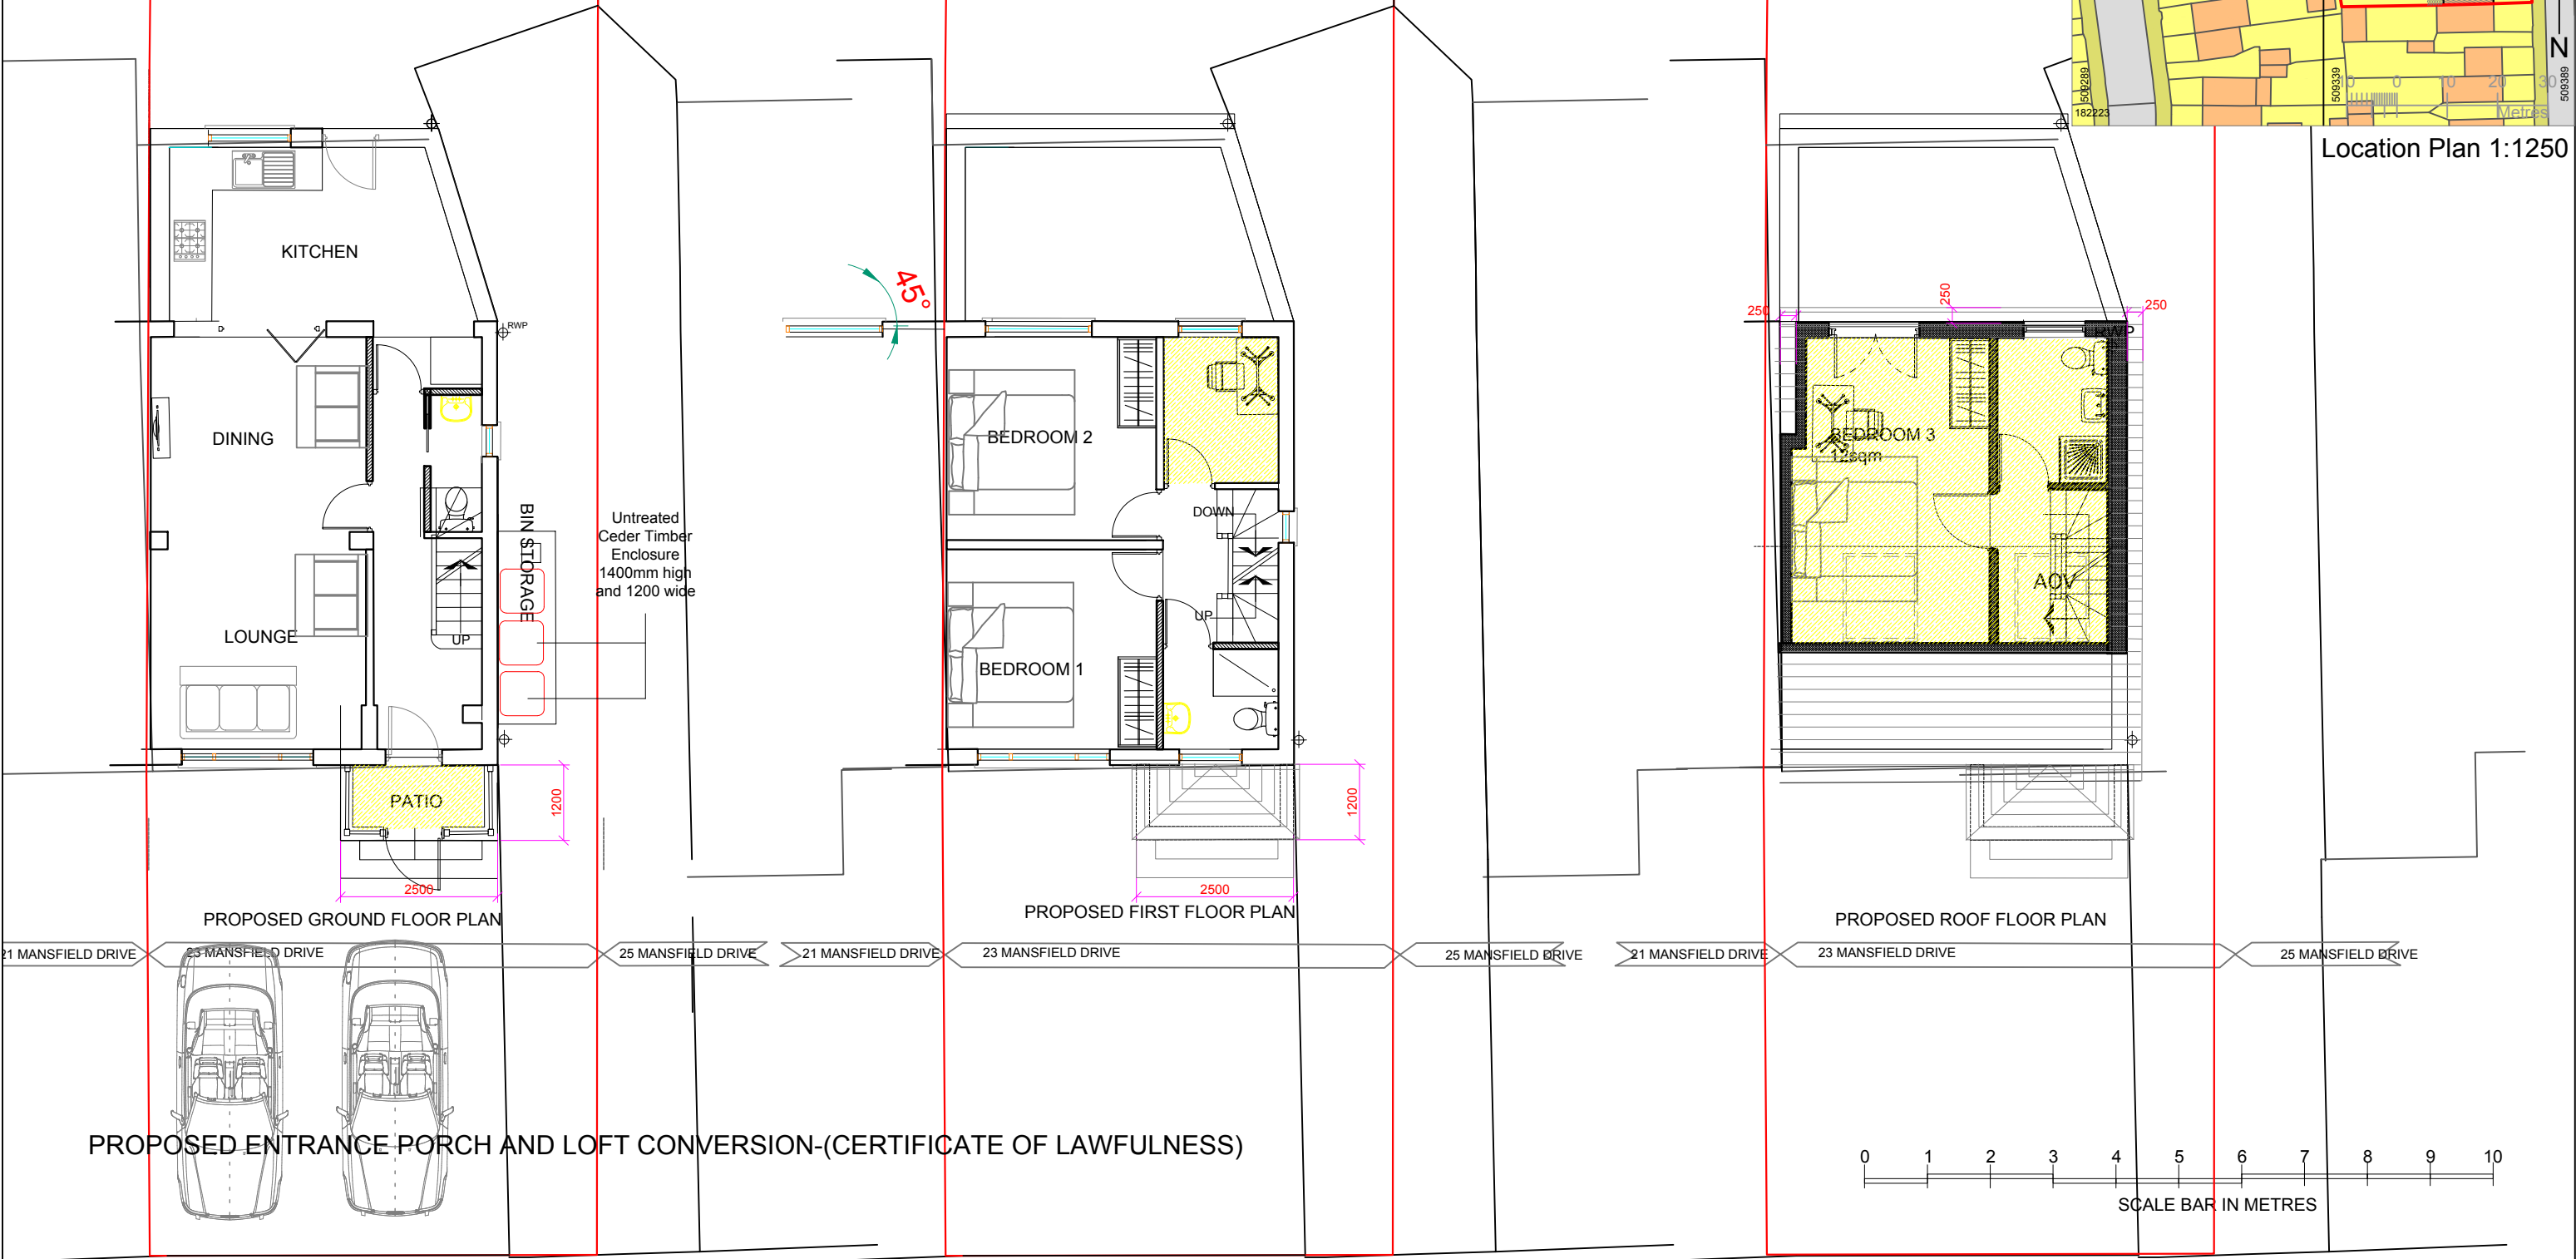

Location Plan (at scale of 1:1250) added - 25/04/24 - Rev A

<div>Cre8:Portfolio</div> <div>ARCHITECTURE · INTERIOR DESIGN · PROJECT MANAGEMENT</div> <div>63 Twyford Road Harrow, HA2 0SH</div> <div>M: +44(0)7855956063</div> <div>E: gocreate@cre8portfolio.com</div> <div>W: www.cre8portfolio.com</div>	<div>C8: P</div> <div>NOTE: Do not scale off drawings.. Read in conjunction with associated information. All dimensions are to be checked on site by the Contractor prior to order of materials and commencement of works on site, discrepancies shall be referred to the Architect for clarifications following site check measurements. Supply of the drawing in digital form is for convenience only and no reliance may be placed on any data in digital form. All data must be checked against hard copy. This drawing is issued for Statutory Application and Design Intent only and not for construction unless stated. All Materials, Methods of Storage, and installation shall be in accordance with the current British Standards, Approved Codes of Practice, as well as Manufacturer's recommendations and other recognised Certification.</div>	<div>Site Address</div> <div>23 Mansfield Drive</div> <div>Hayes</div> <div>Hillingdon</div> <div>UB4 8EA</div>	<div>Project Title</div> <div>ENTRANCED PORCH + LOFT CONVERSION</div>	<div>Drawing Sheet</div> <div>Proposed Floor Plans</div>		<div>Project number</div> <div>021123</div>	<div>Drawing number</div> <div>PDA 205</div>	<div>Purpose</div> <div>PERMITTED DEVELOPMENT APPLICATION</div>	
				<div>Drawn by</div>	<div>Checked by</div>	<div>Scale</div> <div>1:100@A3</div>	<div>Revision</div> <div>A</div>	<div>Date</div> <div>NOVEMBER 2023</div>	