


1 Proposed Side Elevation
1 : 25

 

No.	Description	Date


CODE	SUITABILITY DESCRIPTION
STATUS	PURPOSE OF ISSUE

PROJECT
Sweet Express High Street
Uxbridge UB8 1JZ


TITLE
Proposed Side Elevation

CLIENT
Mr Azim Mitha

DRAWN BY Author	CHECKED BY Checker	DATE Oct 2023
SCALE (@A2) 1 : 25		PROJECT NUMBER
DRAWING NUMBER A121		REV

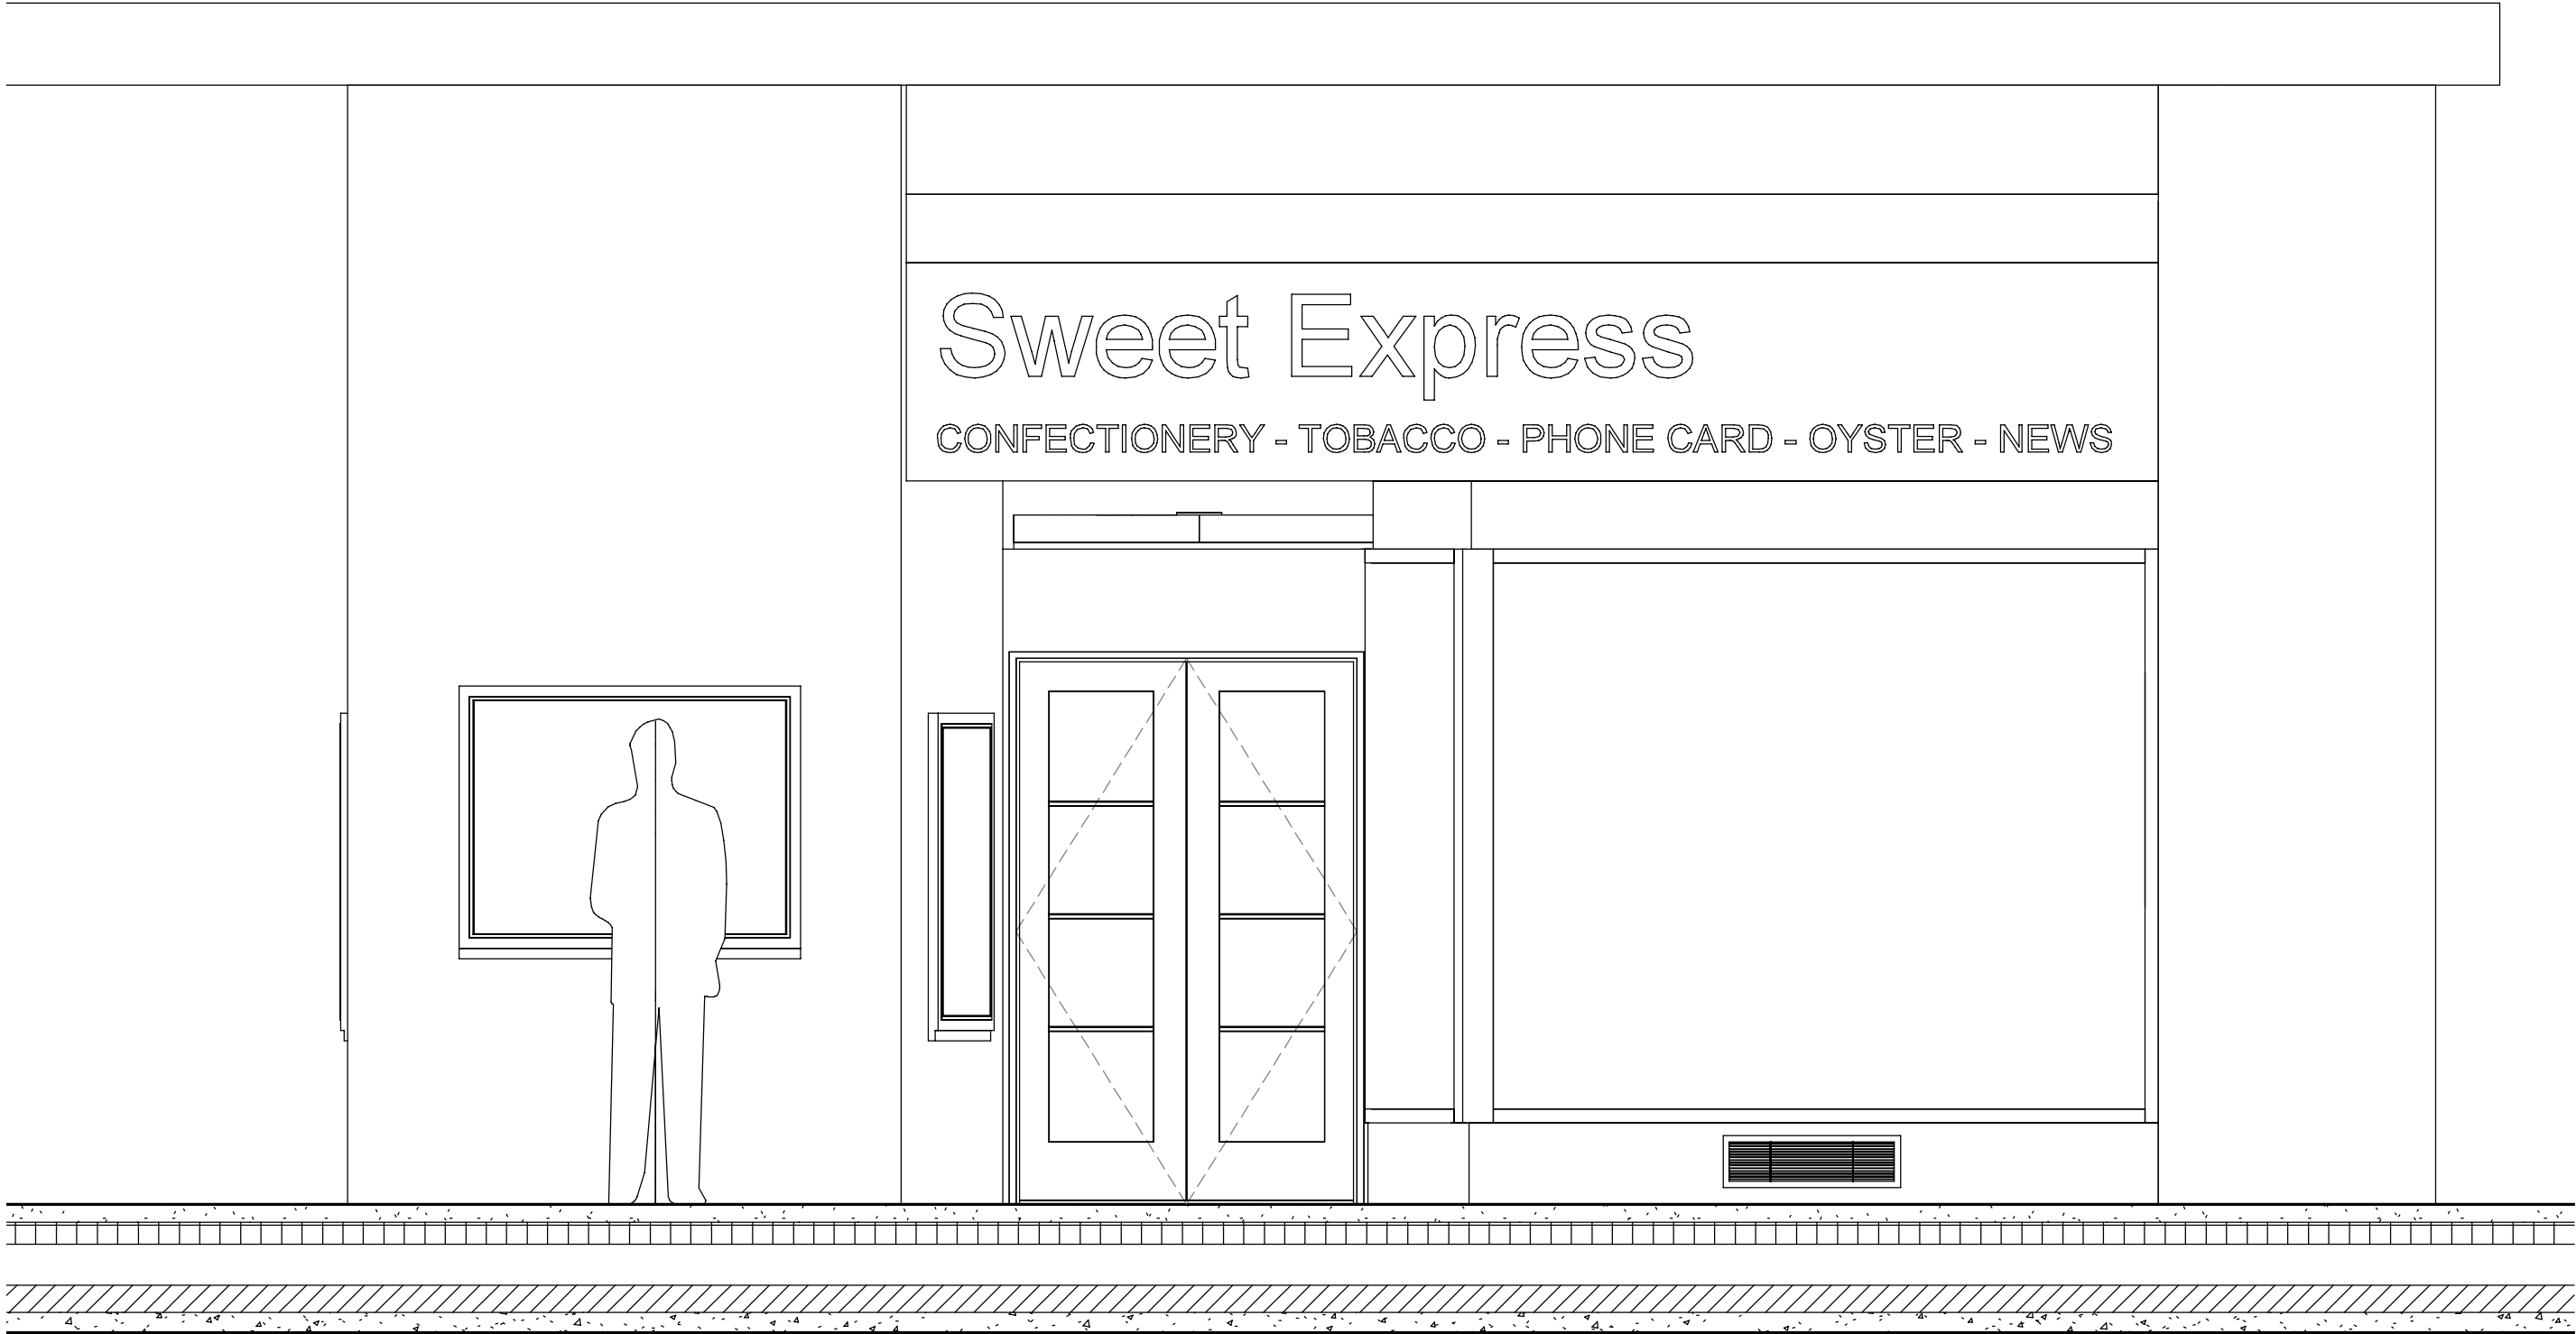

1 Proposed Front Elevation
1 : 25

 

--

--

No.	Description	Date

CODE	SUITABILITY DESCRIPTION
STATUS	PURPOSE OF ISSUE

--

PROJECT
Sweet Express High Street
Uxbridge UB8 1JZ

TITLE
Propossed Front Elevation

CLIENT
Mr Azim Mitha

DRAWN BY Author	CHECKED BY Checker	DATE Oct 2023
SCALE (@A2) 1 : 25		PROJECT NUMBER
DRAWING NUMBER A122		REV