



ground floor plan

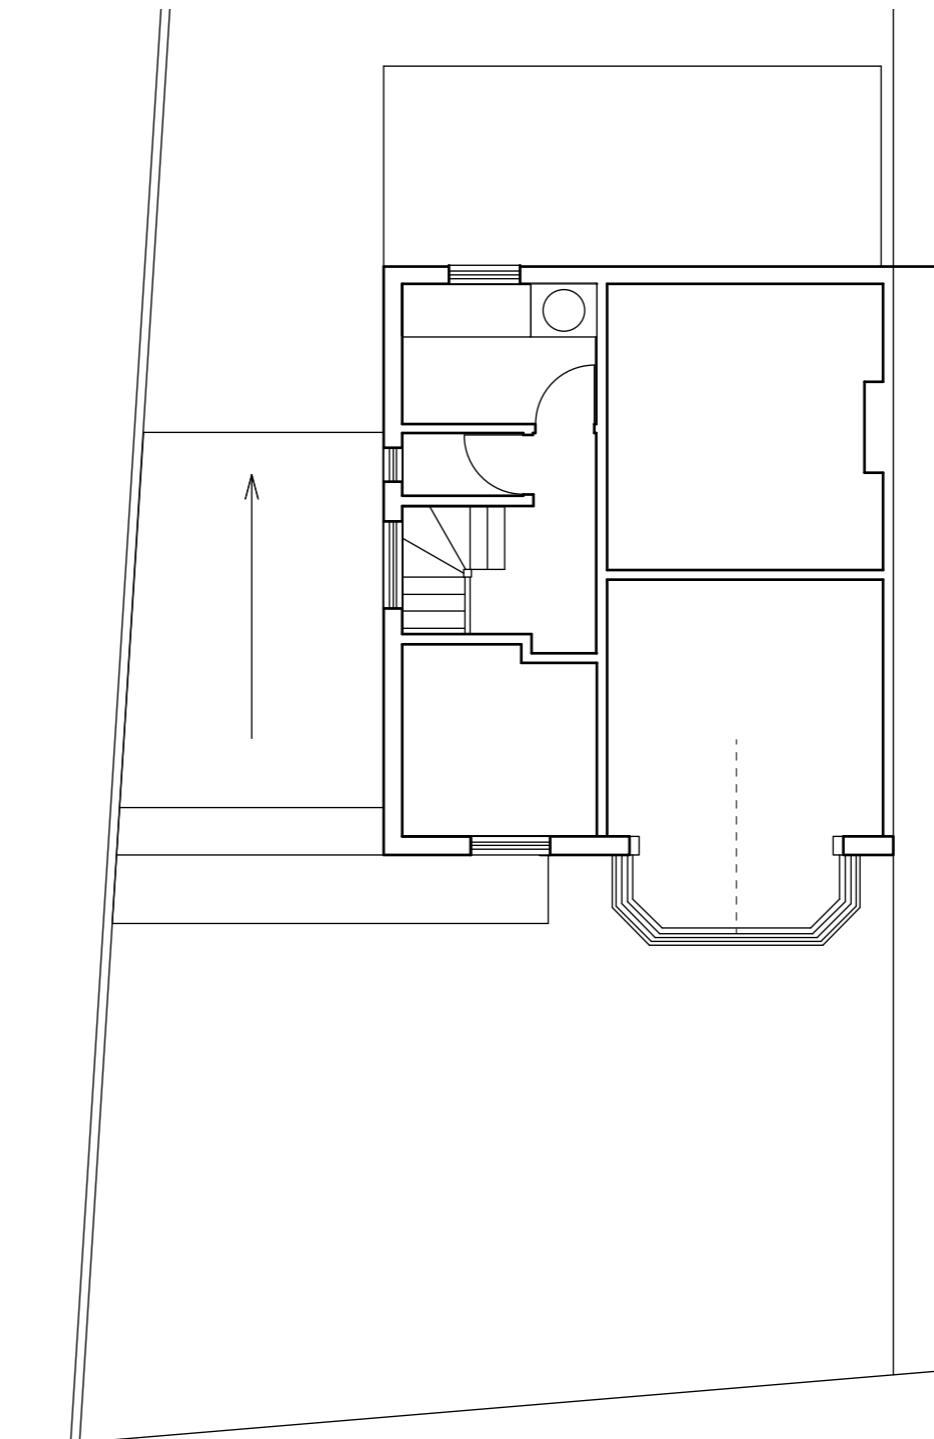

first floor plan

0 1 2 3 4 5 6 7 8 9 10 M

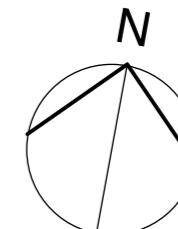

Stephen Coleman  
architect  
studio.sc@mail.com  
020 7183 7045

Project  
23 North View  
HA5 1PQ


Drawing Title  
existing  
ground & first floor plans

Drawing Status

Date  
november 25  
Scale @ A3  
1:100

Drawing Number


23\_HA51PQ-X.03

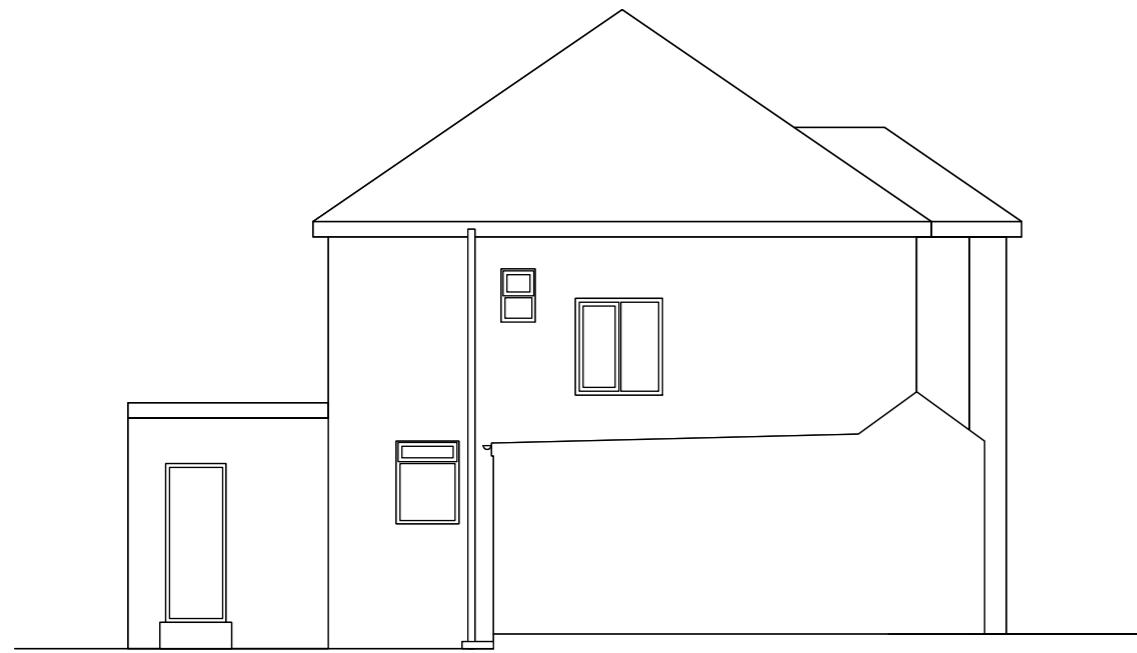

west elevation



south elevation

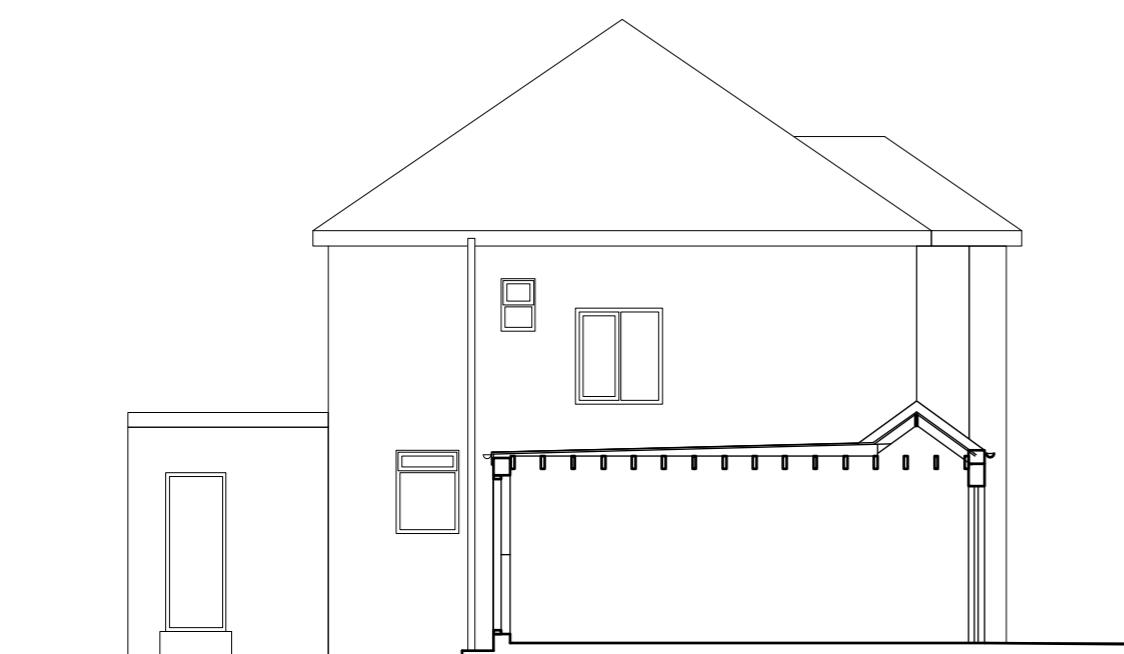

section



north elevation

0 1 2 3 4 5 M

Revisions

Stephen Coleman  
architect

studio.sc@mail.com  
020 7183 7045

Project  
23 North View  
HA5 1PQ


Drawing Title  
existing  
elevations and section

Drawing Status


Date Scale @ A3  
november 25 1:100

Drawing Number



23\_HA51PQ-X.10

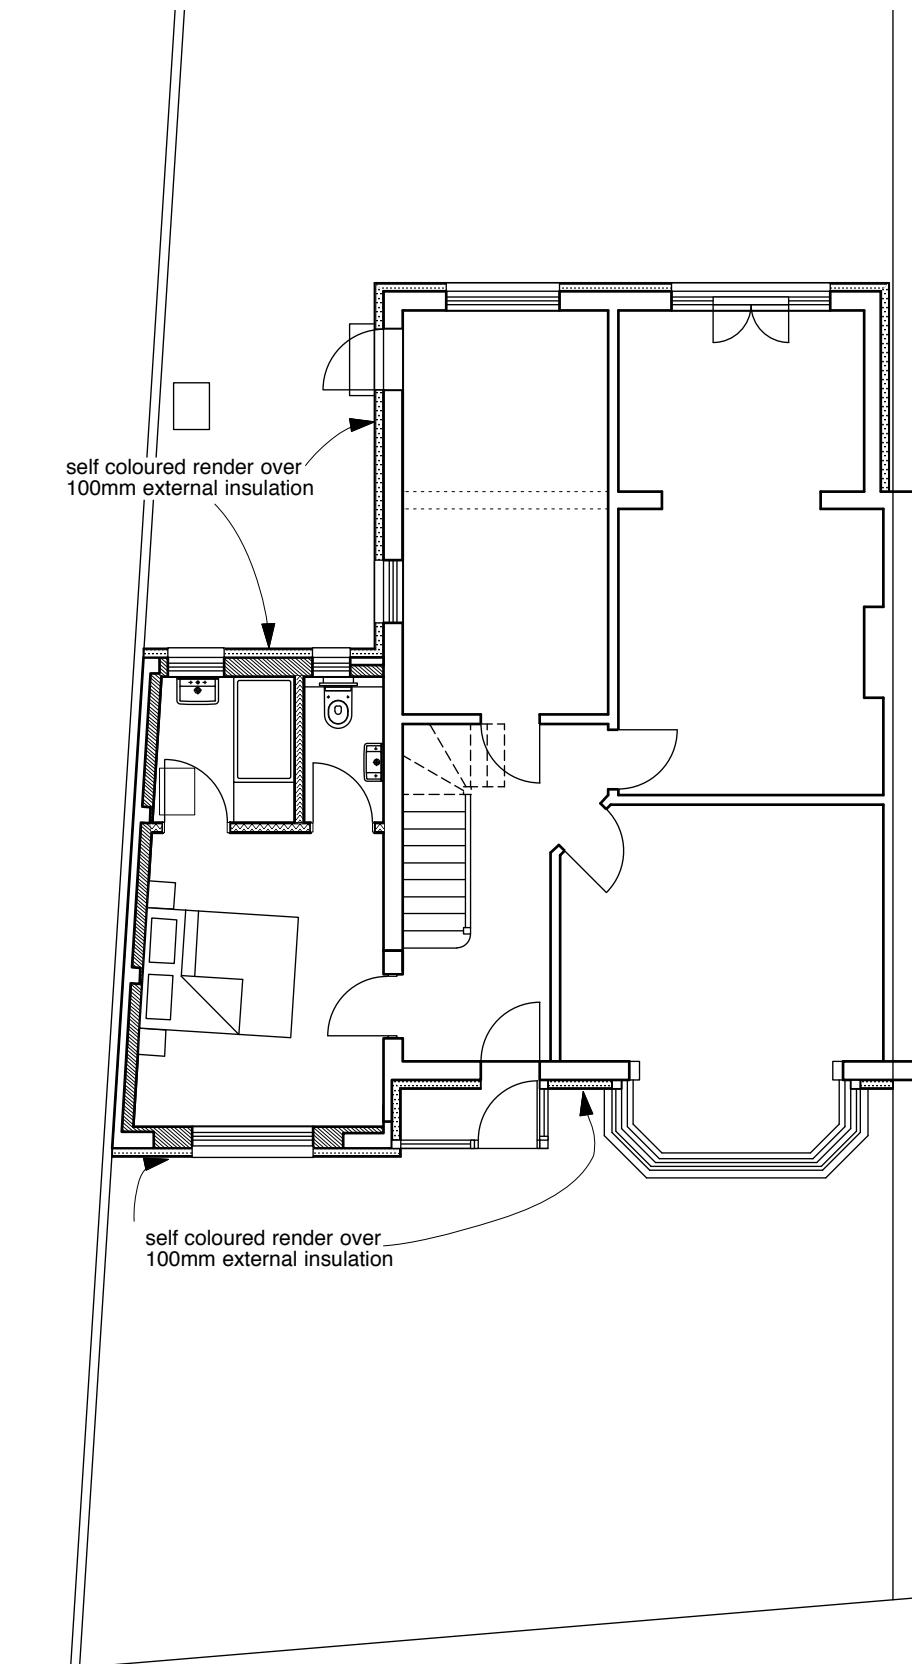

ground floor plan

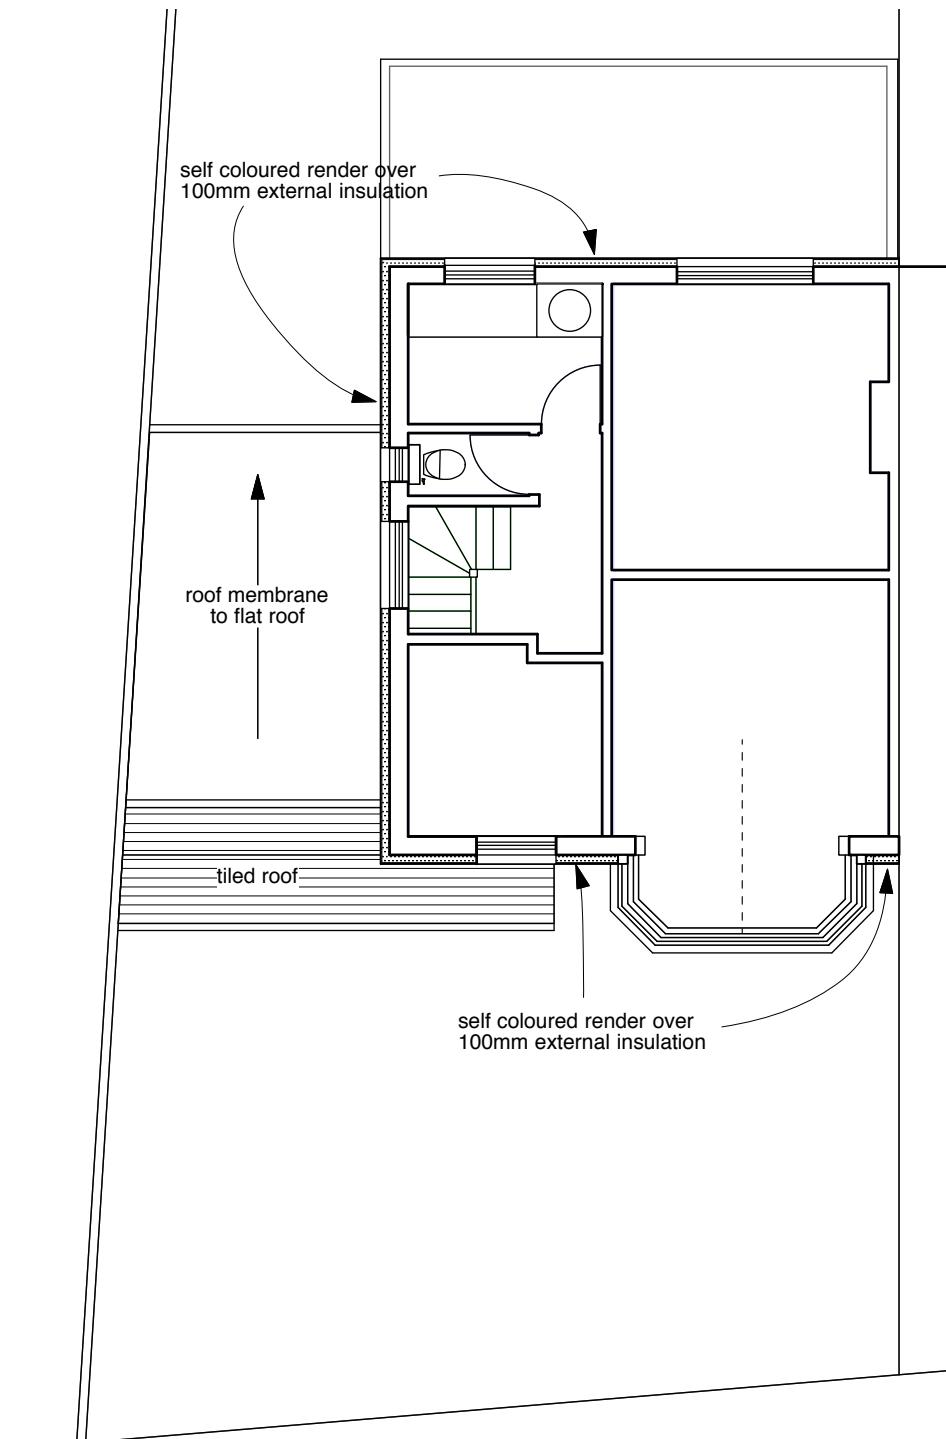

first floor plan

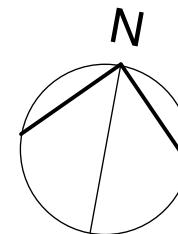 

Stephen Coleman  
architect  
studio.sc@mail.com  
020 7183 7045

Project  
23 North View  
HA5 1PQ


Drawing Title  
proposals  
ground & first floor plans

Drawing Status


Date  
november 25  
Scale @ A3  
1:100

Drawing Number


23\_HA51PQ-P.03

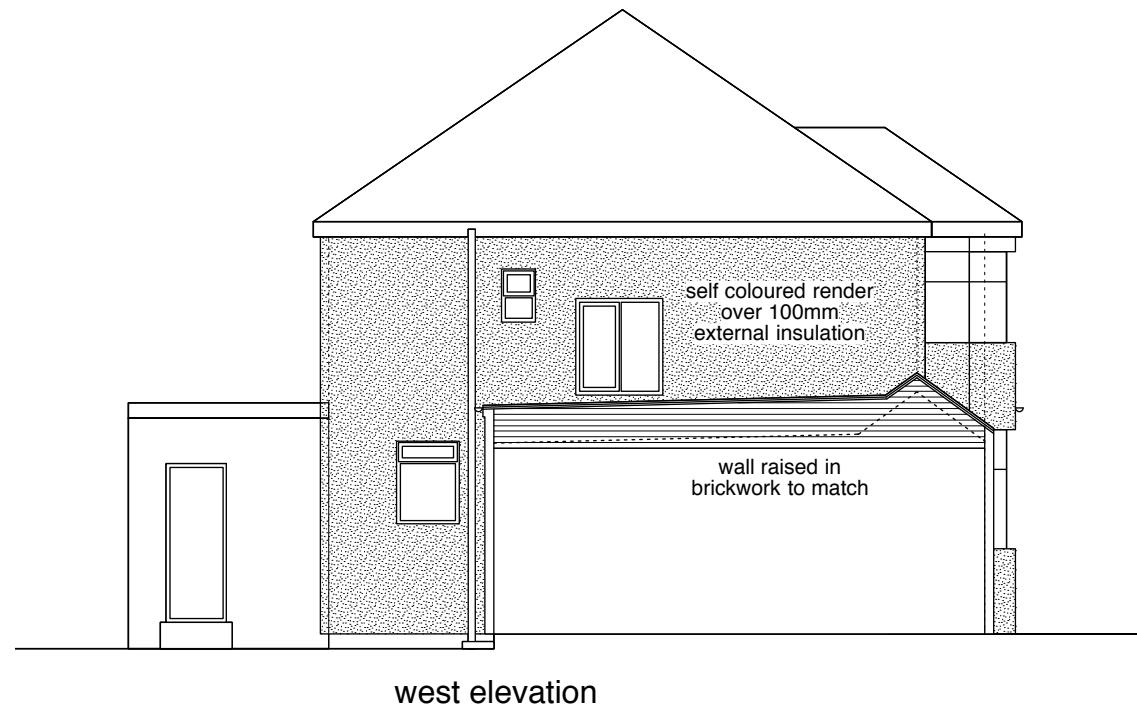

west elevation

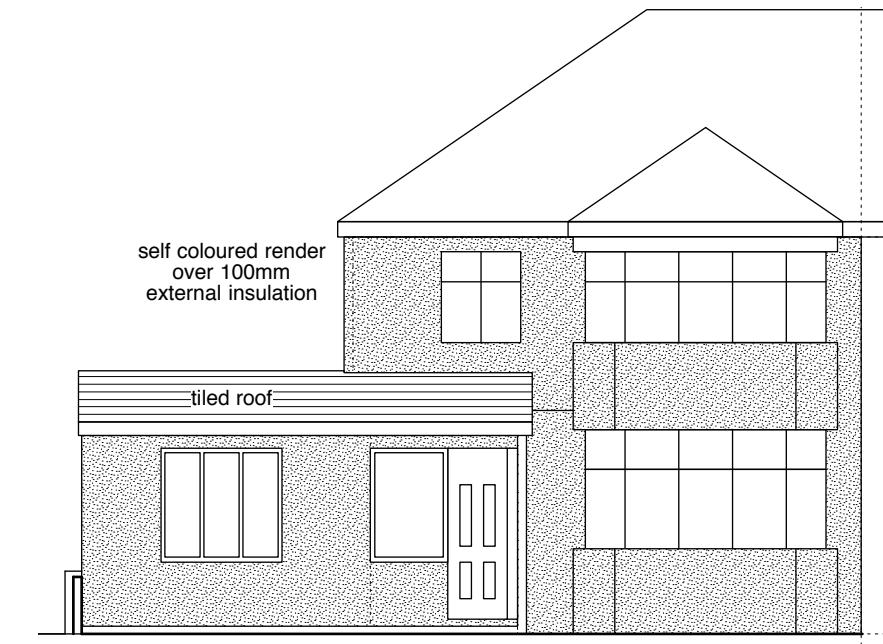

south elevation

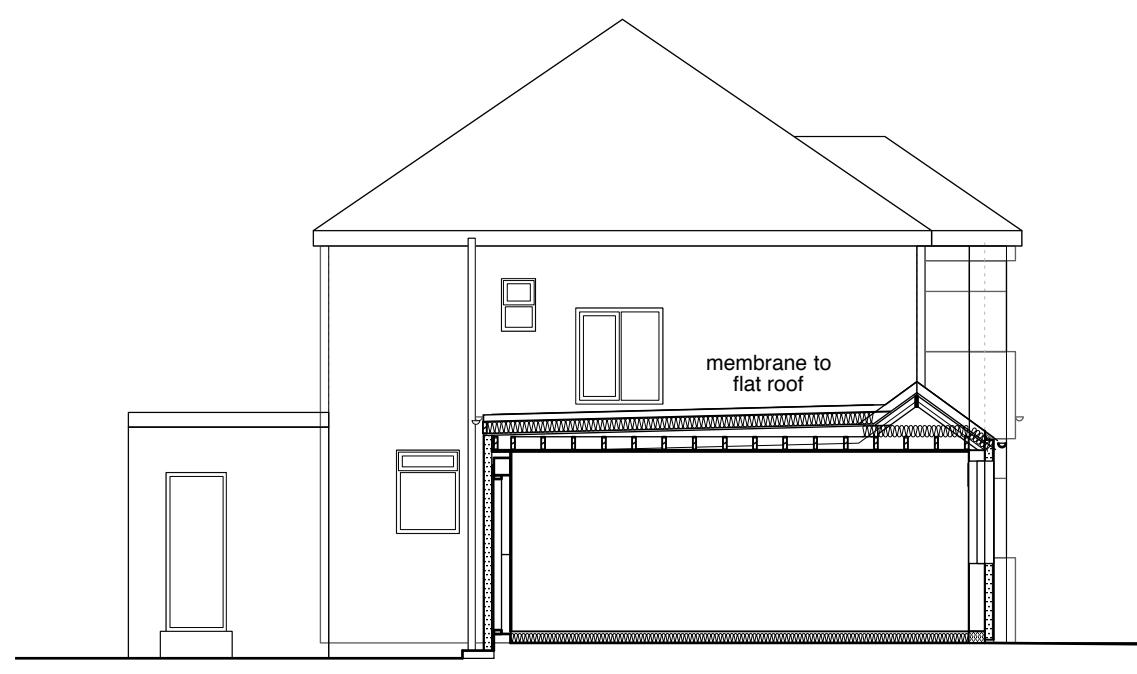

section



north elevation

0 1 2 3 4 5 M

Revisions

Stephen Coleman  
architect

studio.sc@mail.com  
020 7183 7045

Project  
23 North View  
HA5 1PQ

Drawing Title  
proposals  
elevations and section

Drawing Status

Date Scale @ A3  
november 25 1:100

Drawing Number

23\_HA51PQ-P.10