

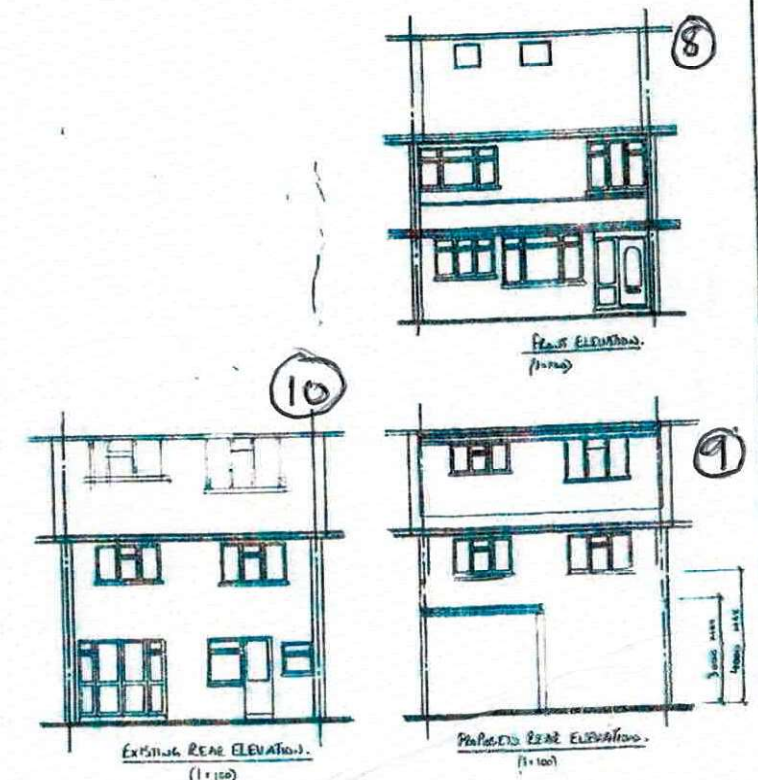
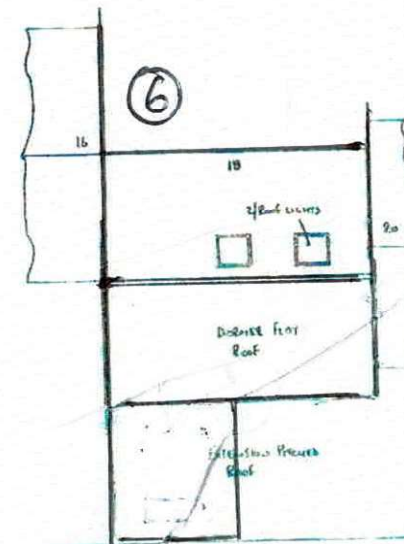
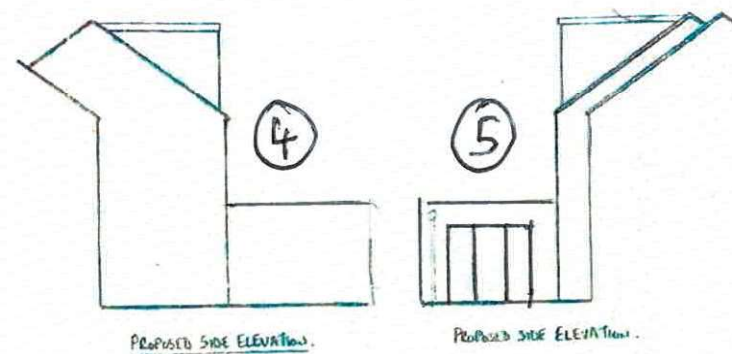
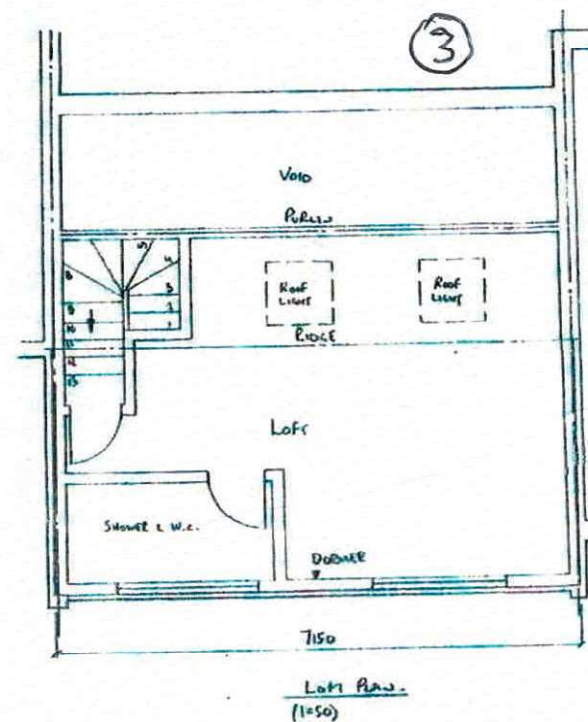
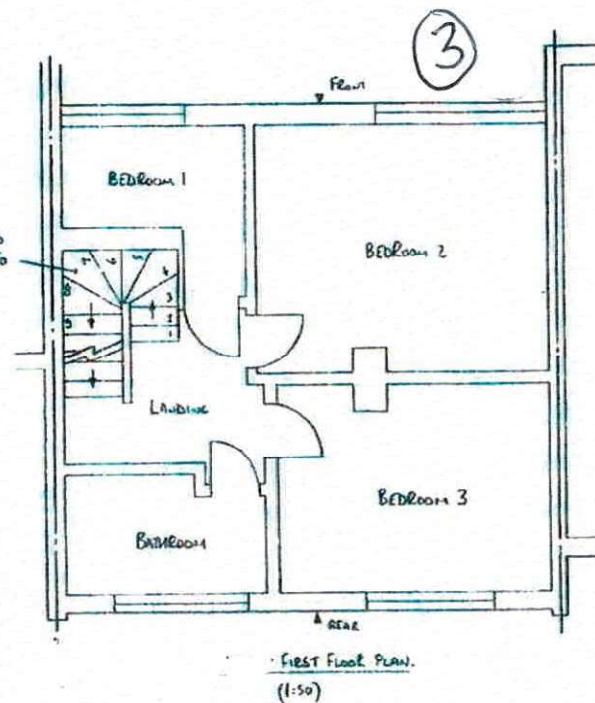
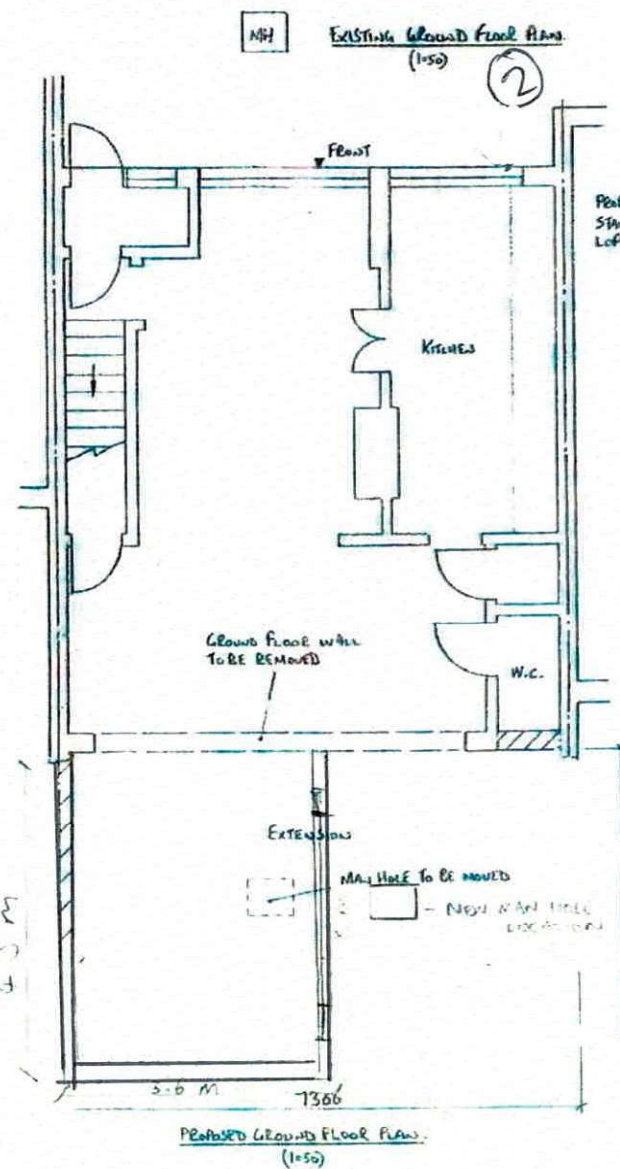
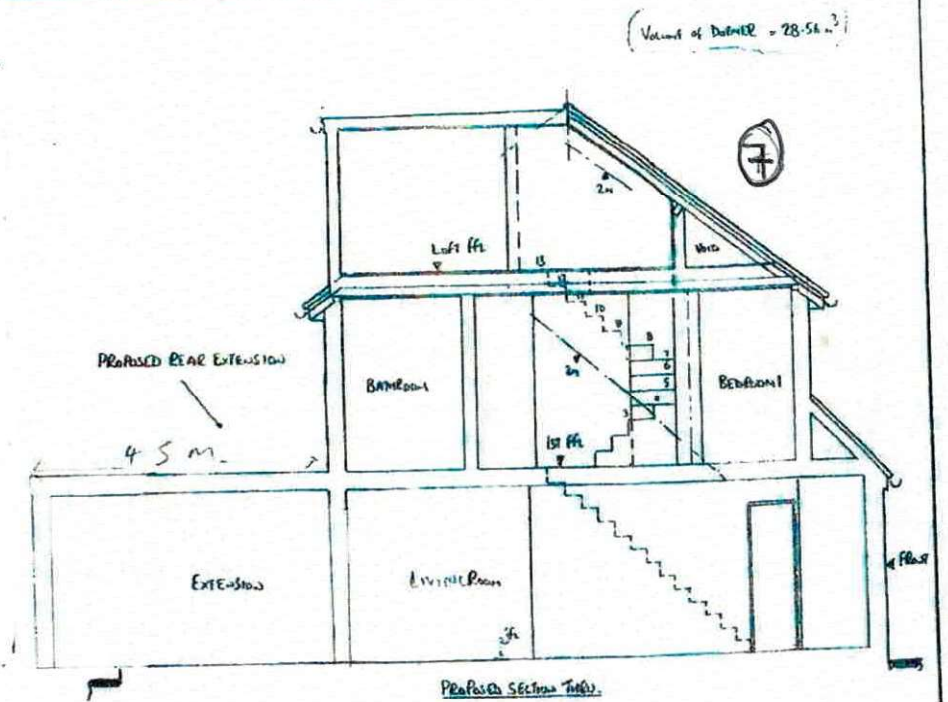


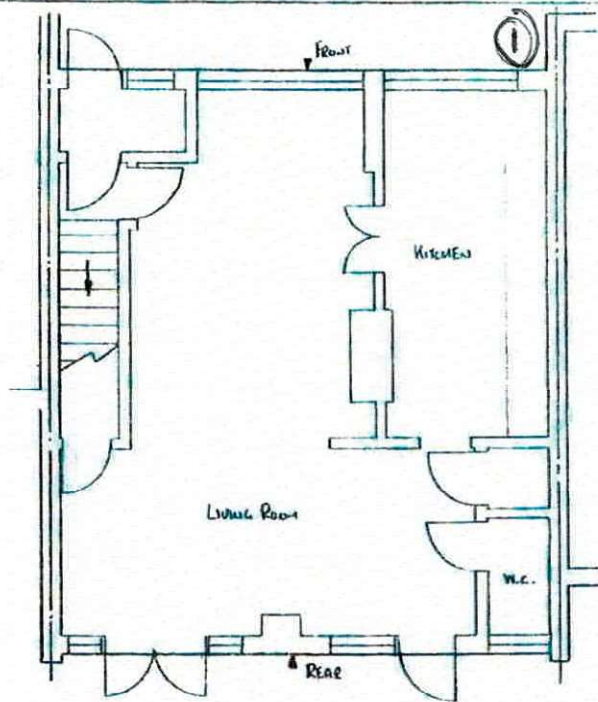


SINGLE STOREY EXTENSION
9/9/2021
DRAWING NUMBER 1

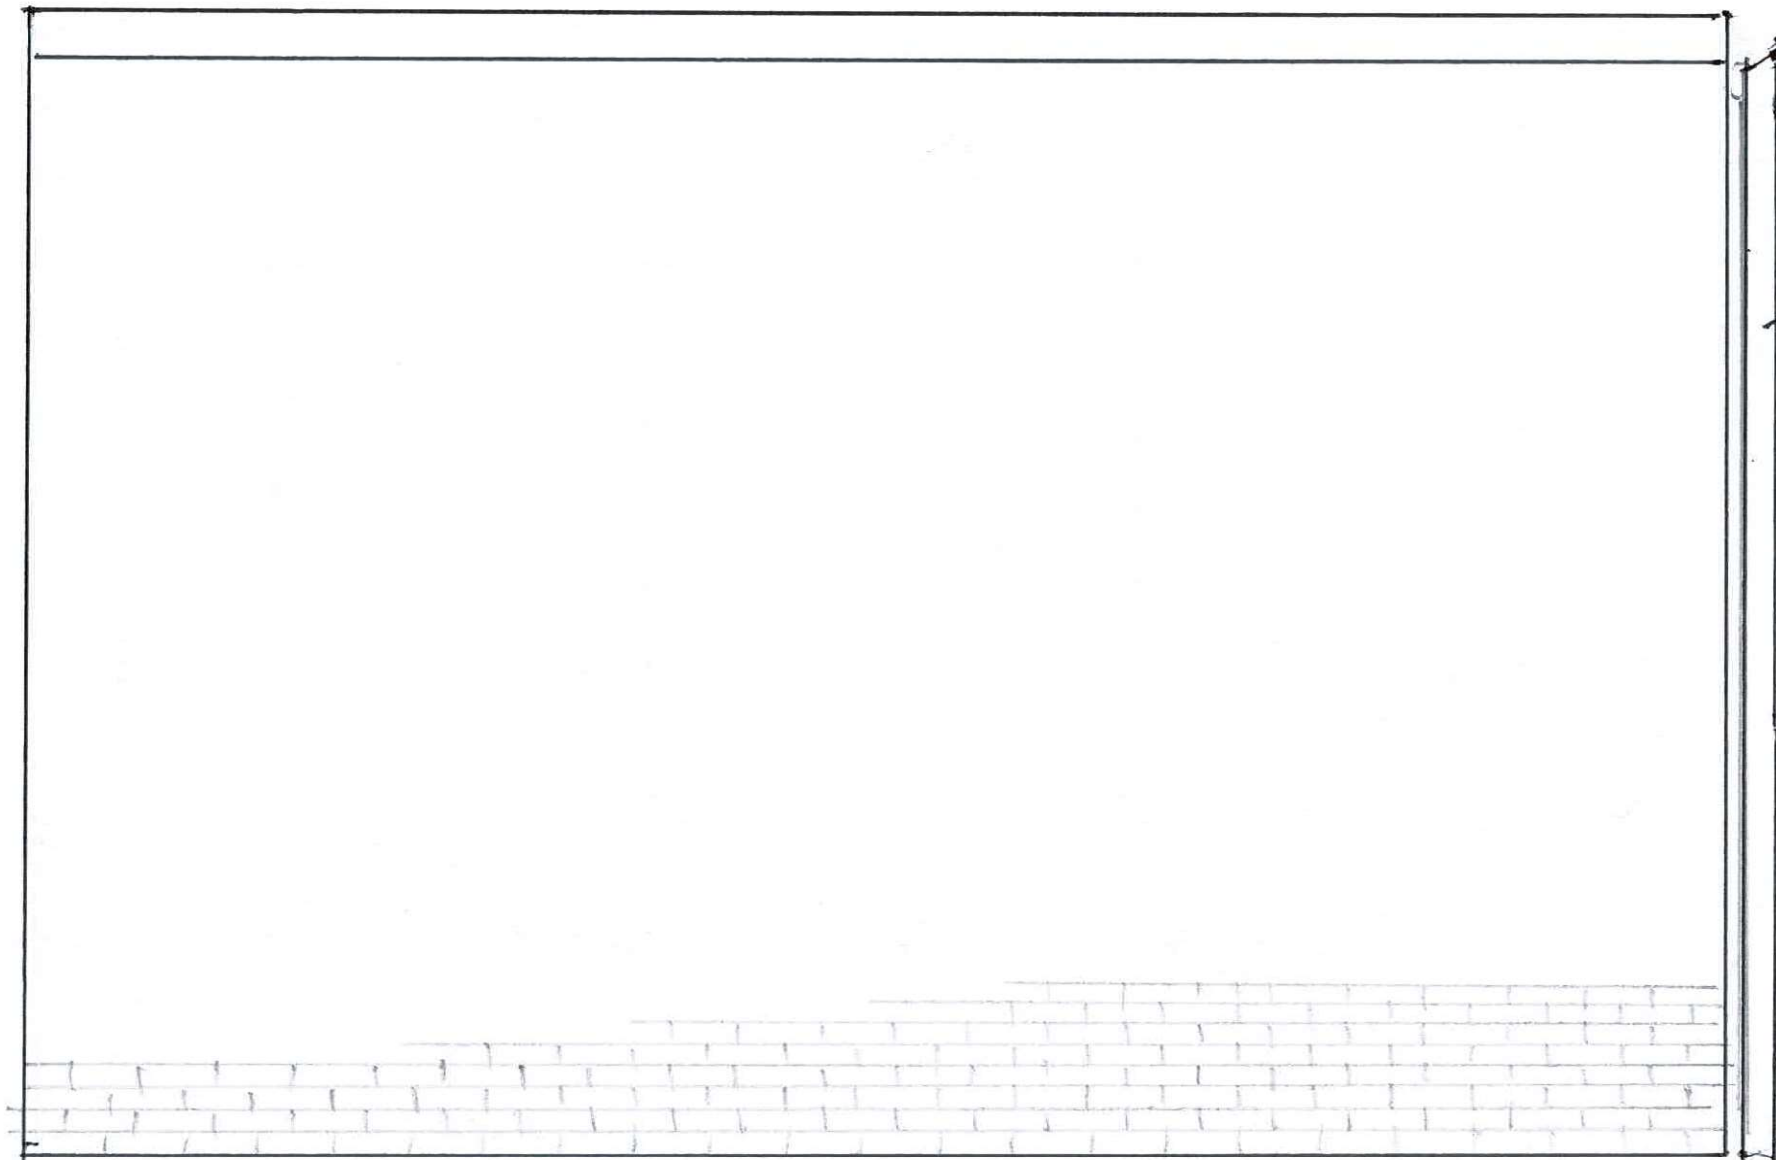


WEST
ELEVATION

+ RWP -

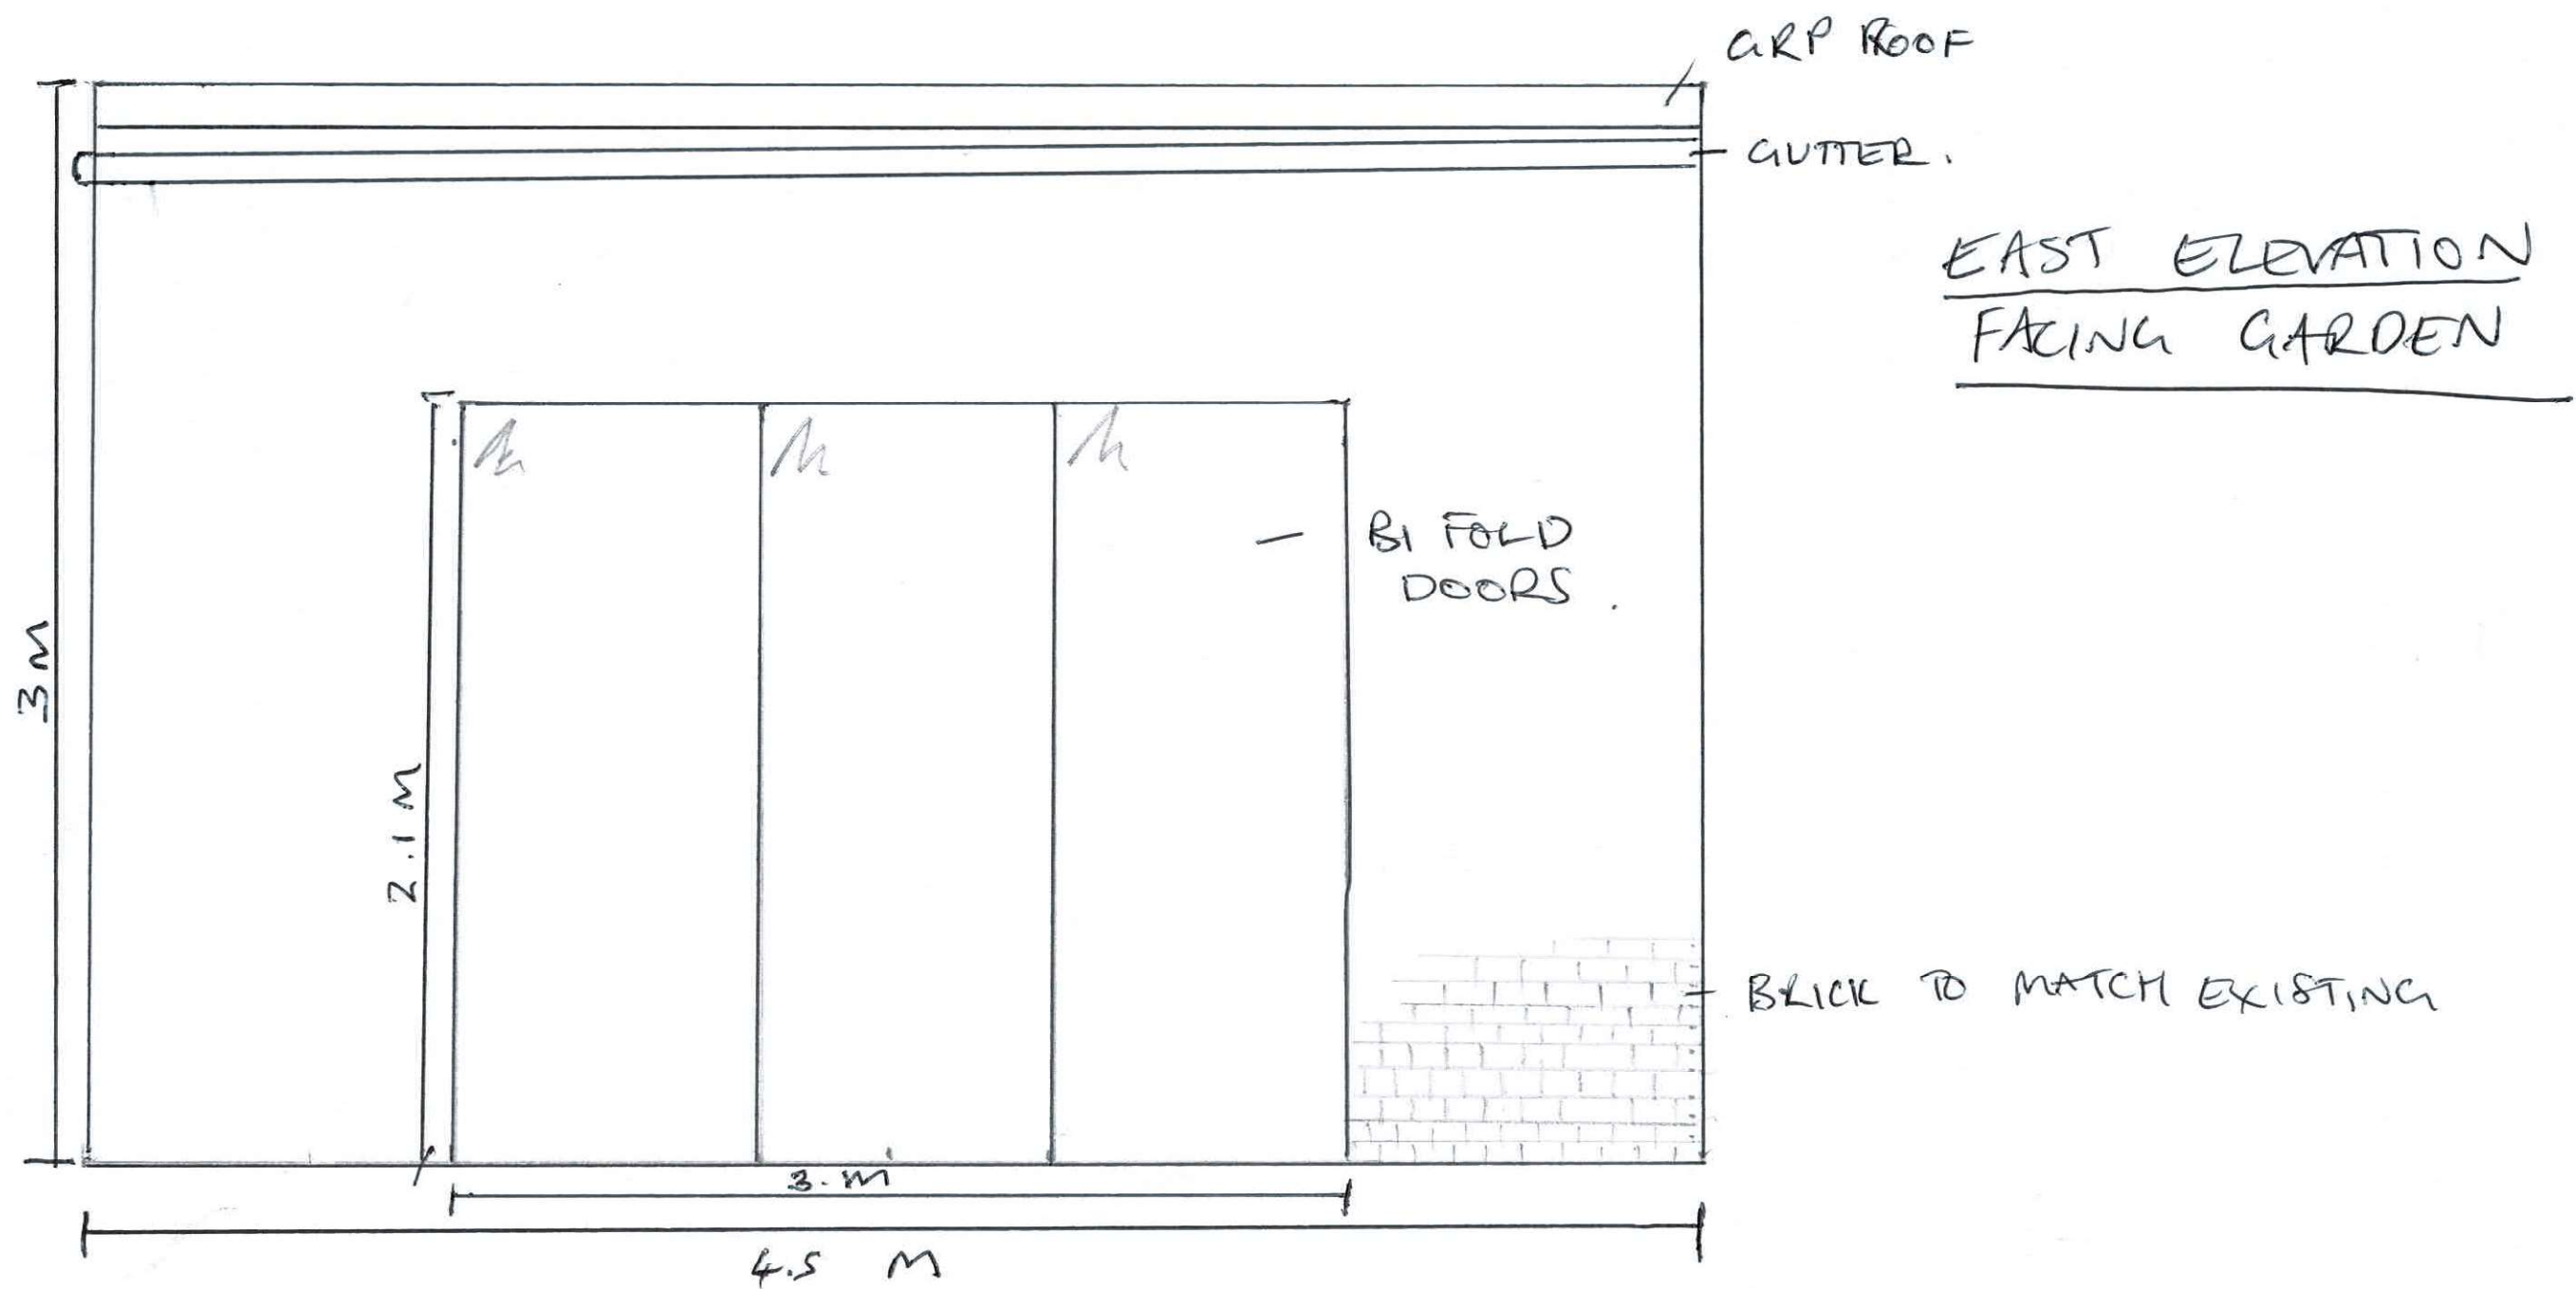


SOUTH ELEVATION

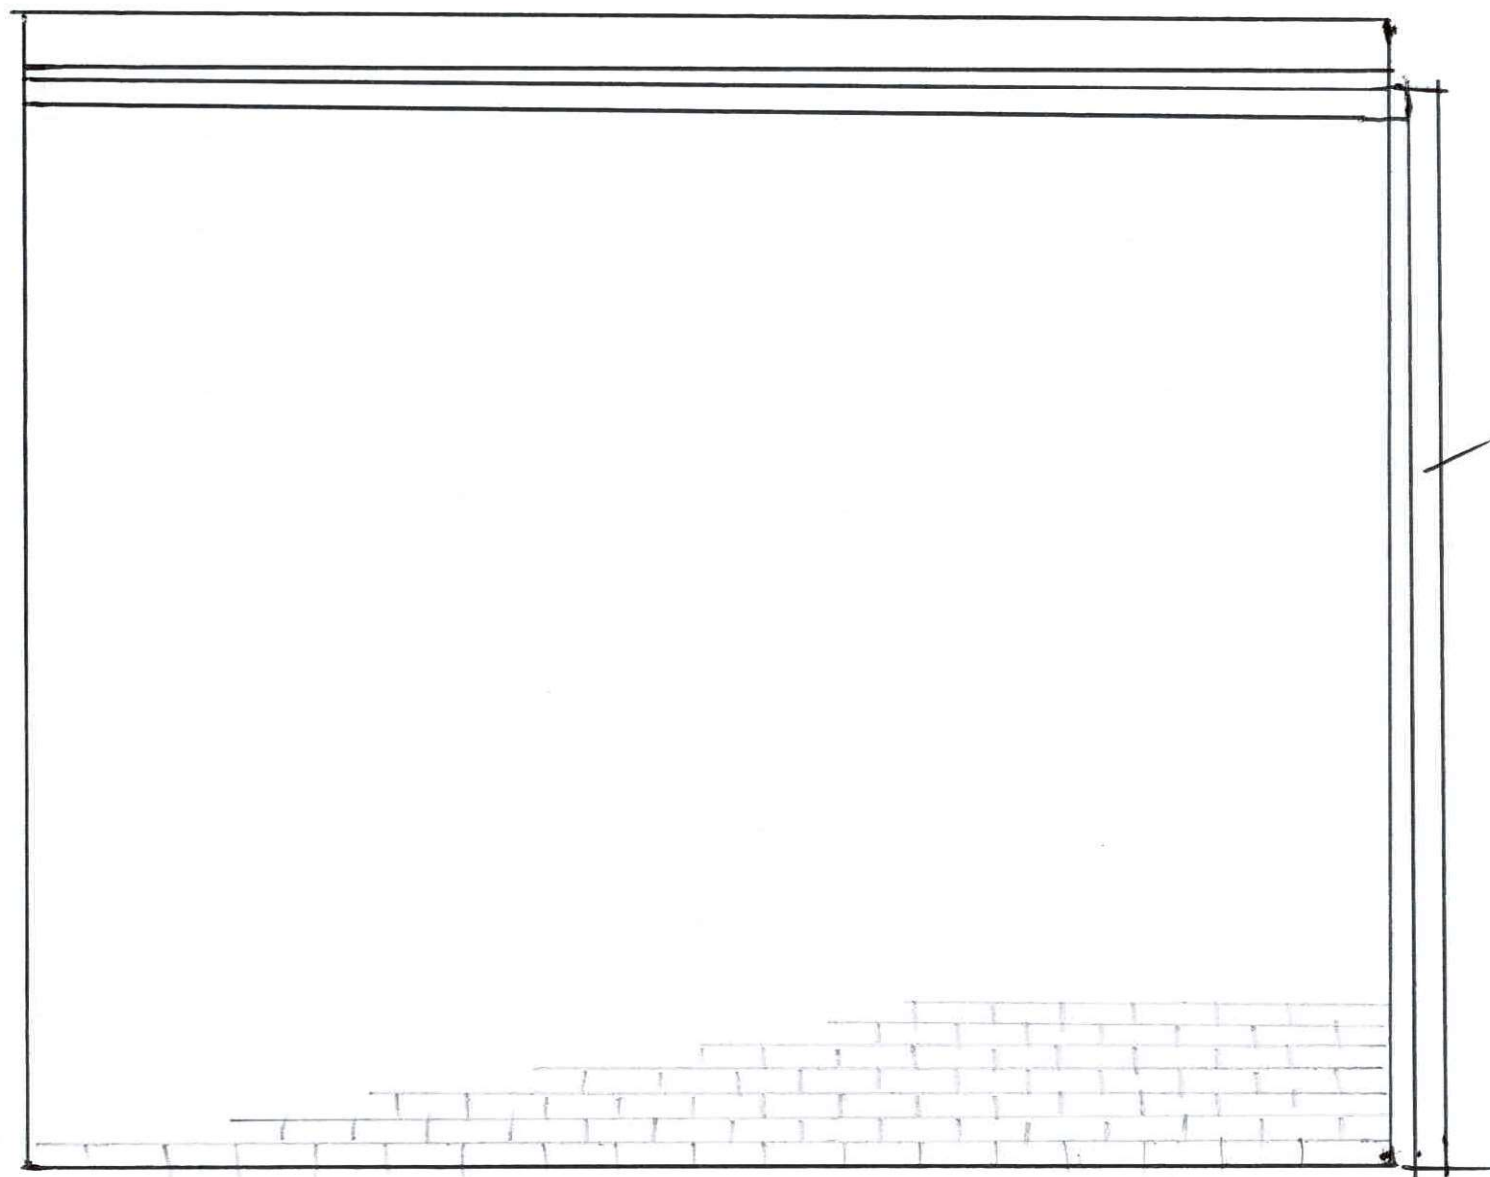


RAIN WATER PIPE

ROOF

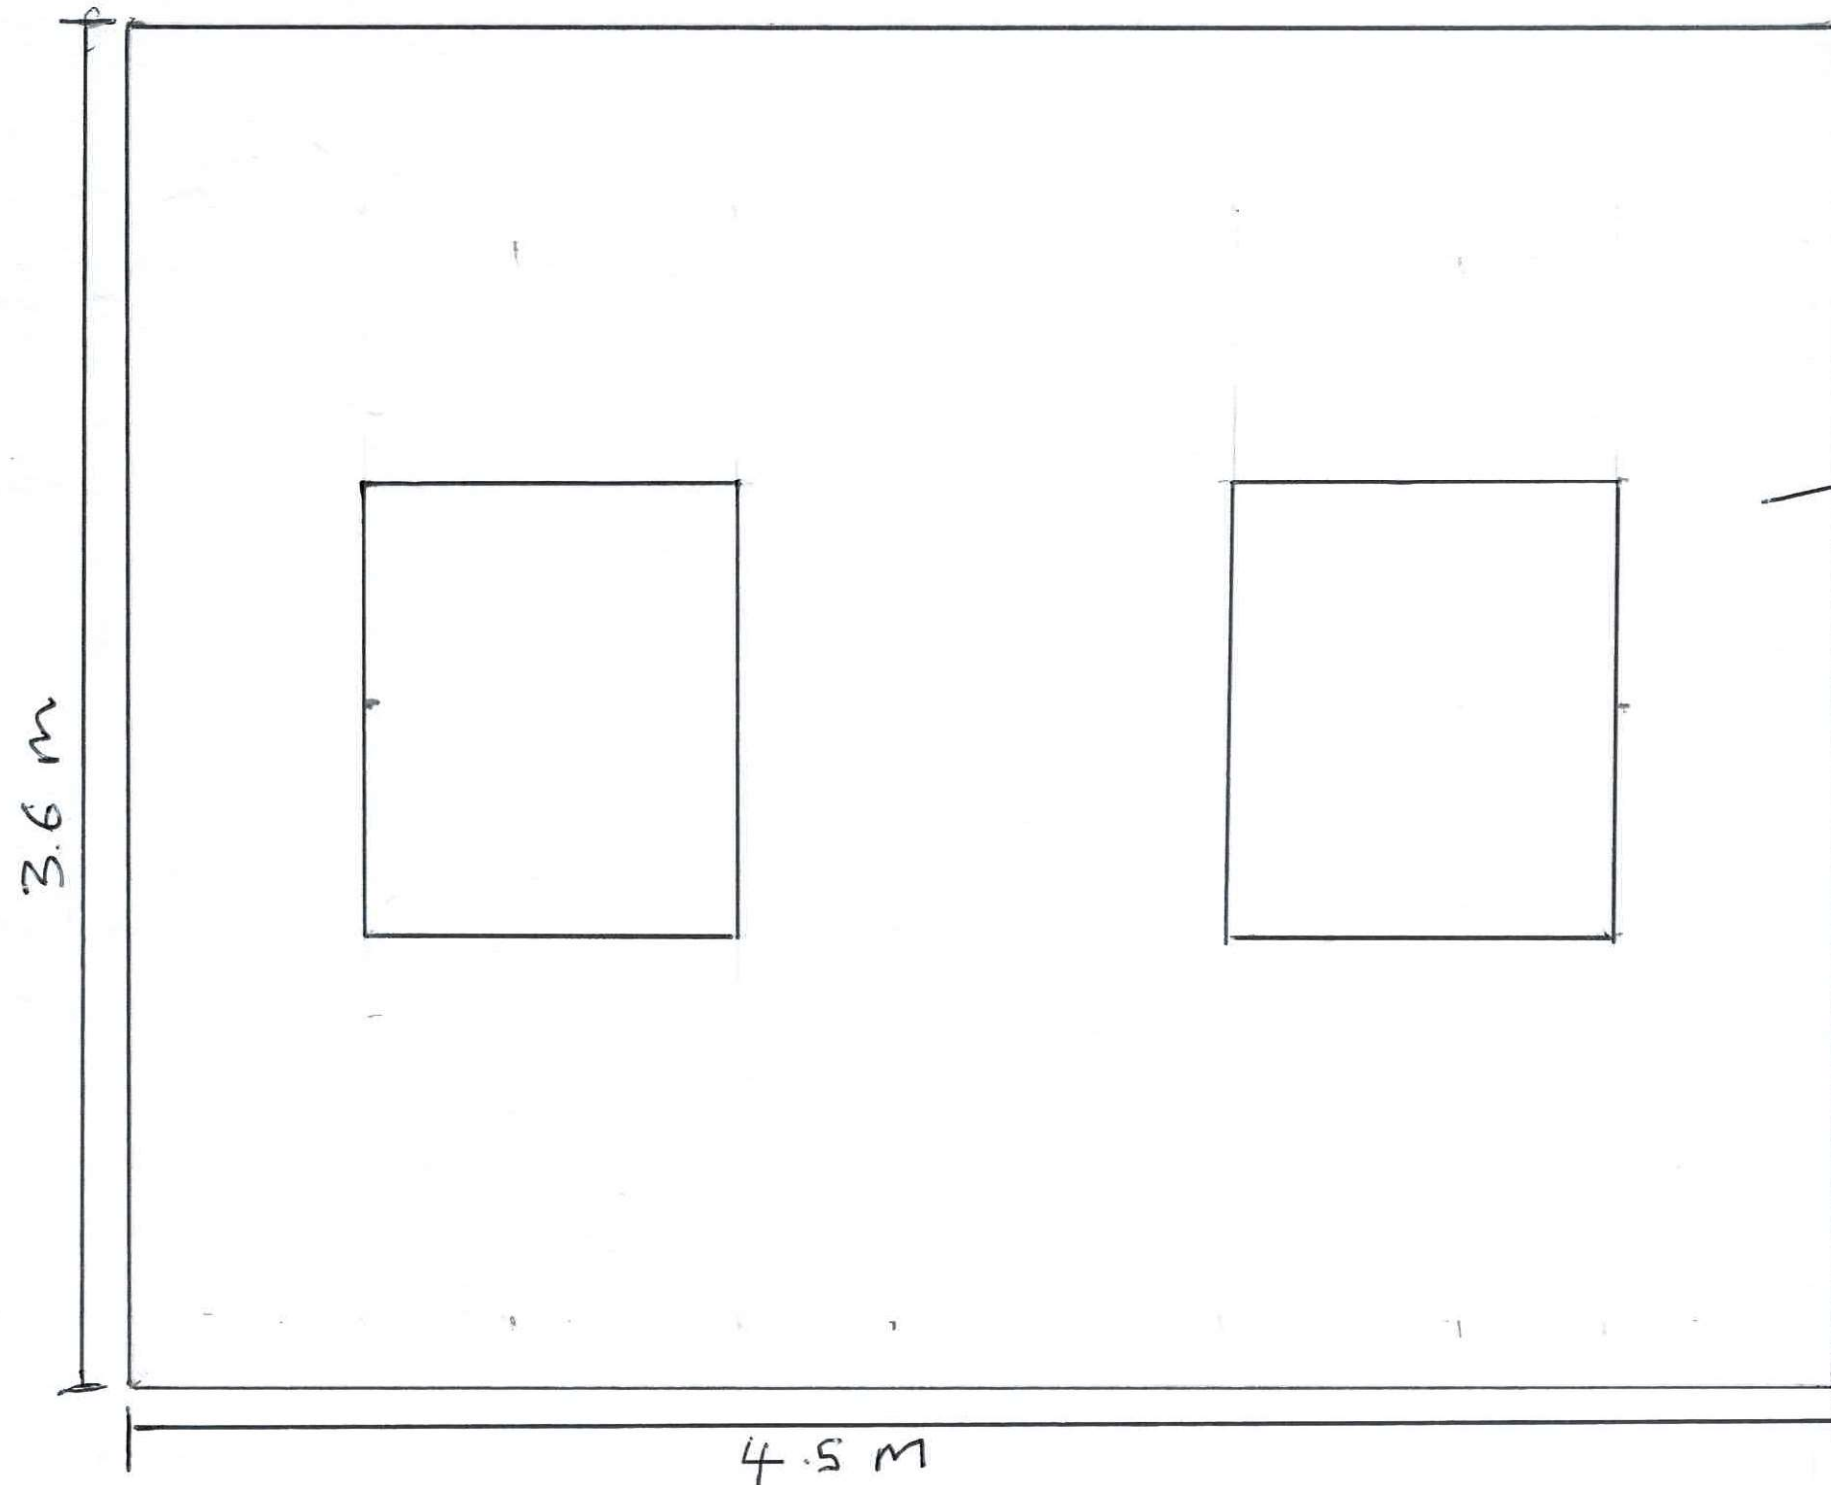

2 x SKY LIGHTS 1.2 x 1 m

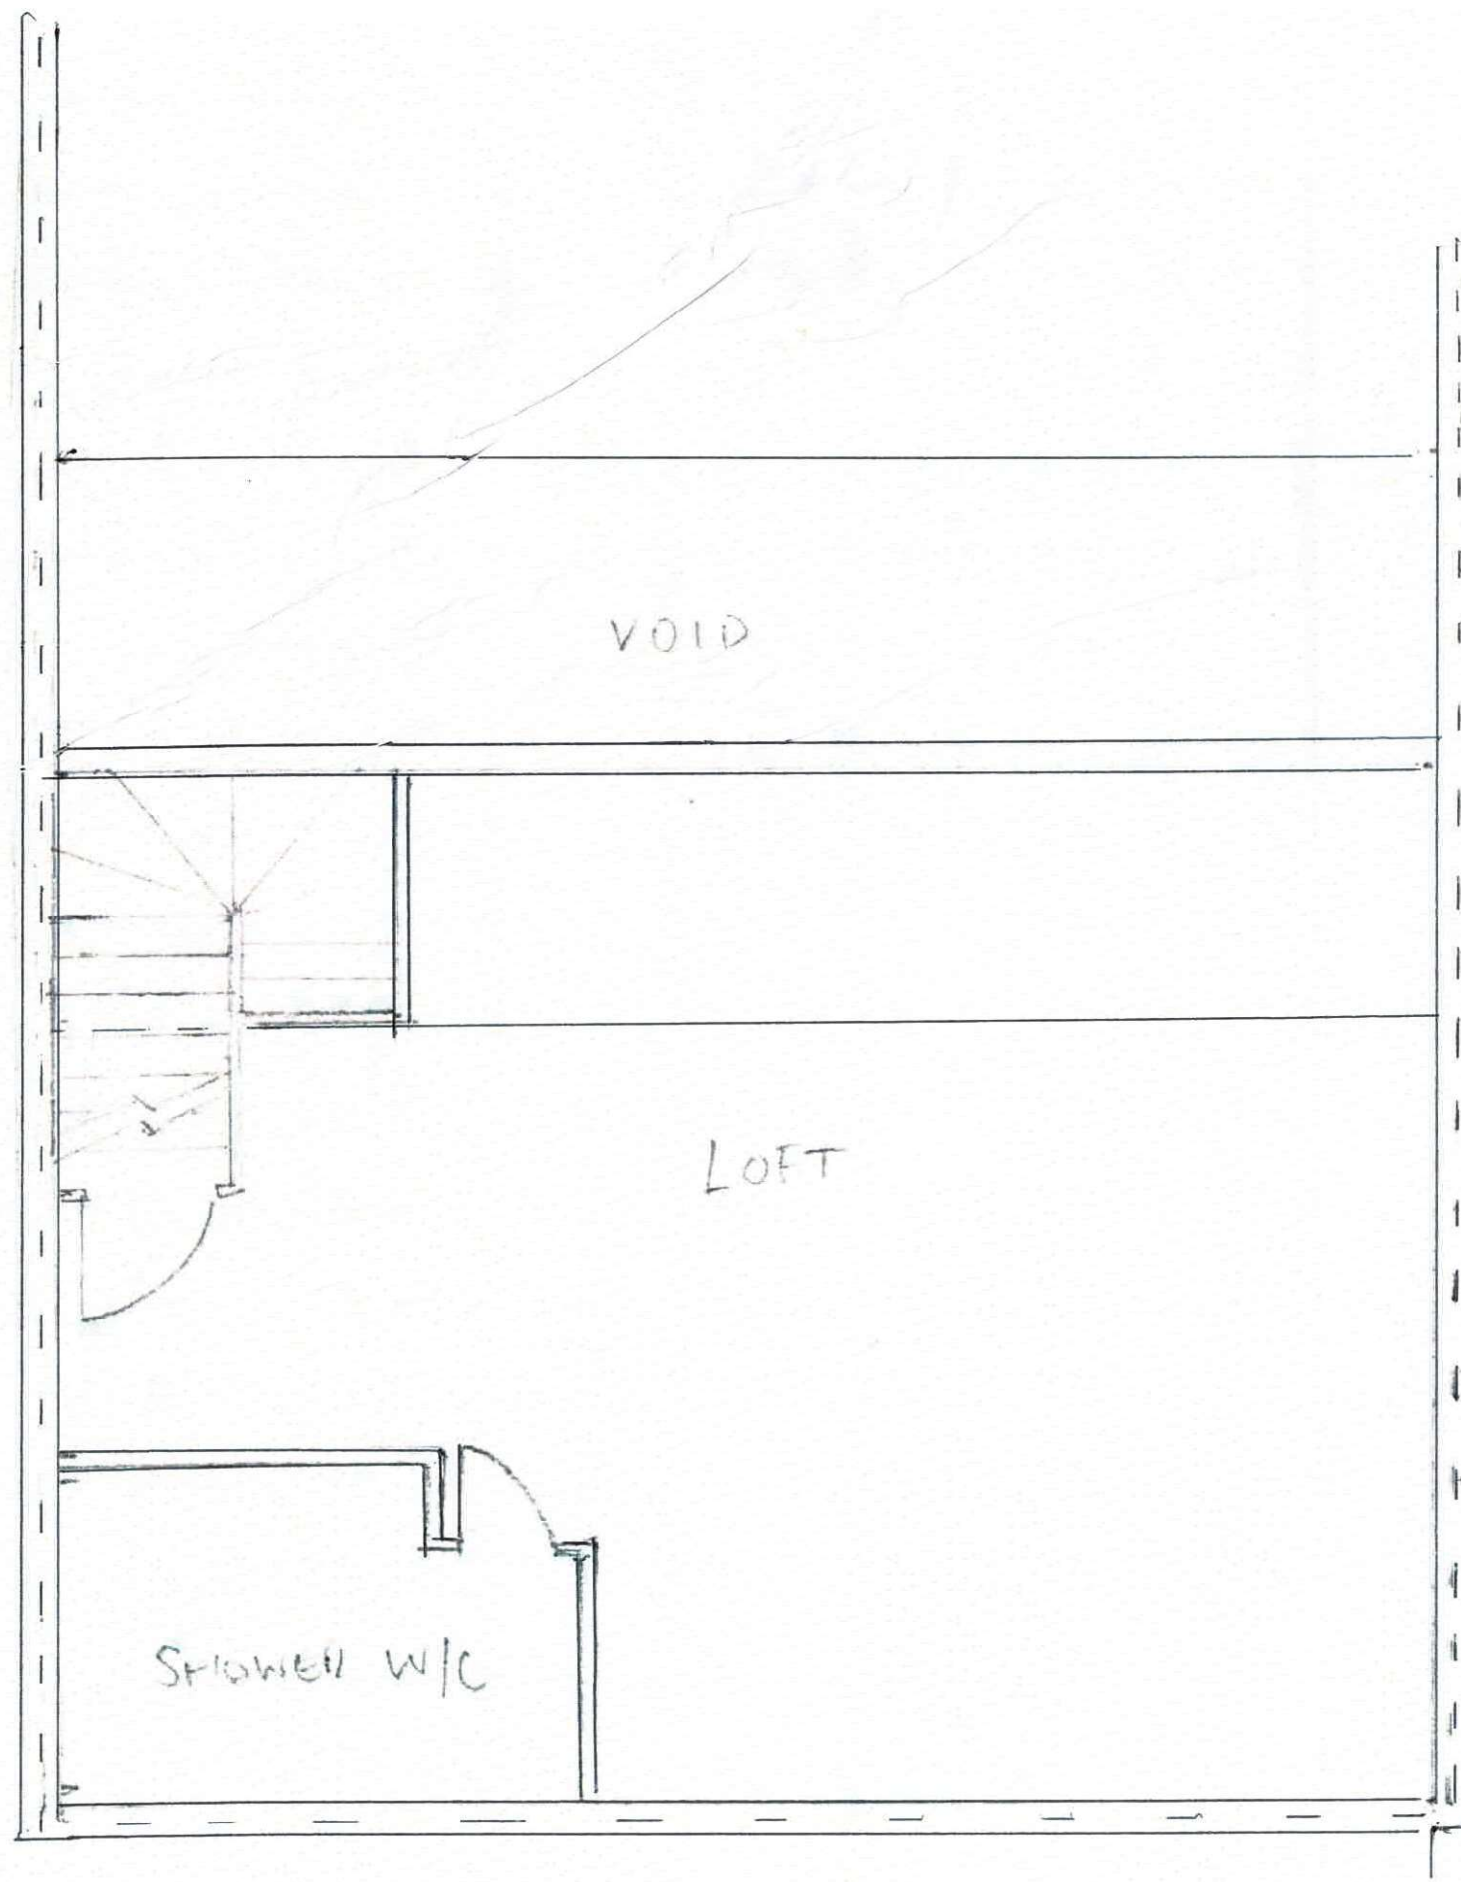

LOFT PLAN