

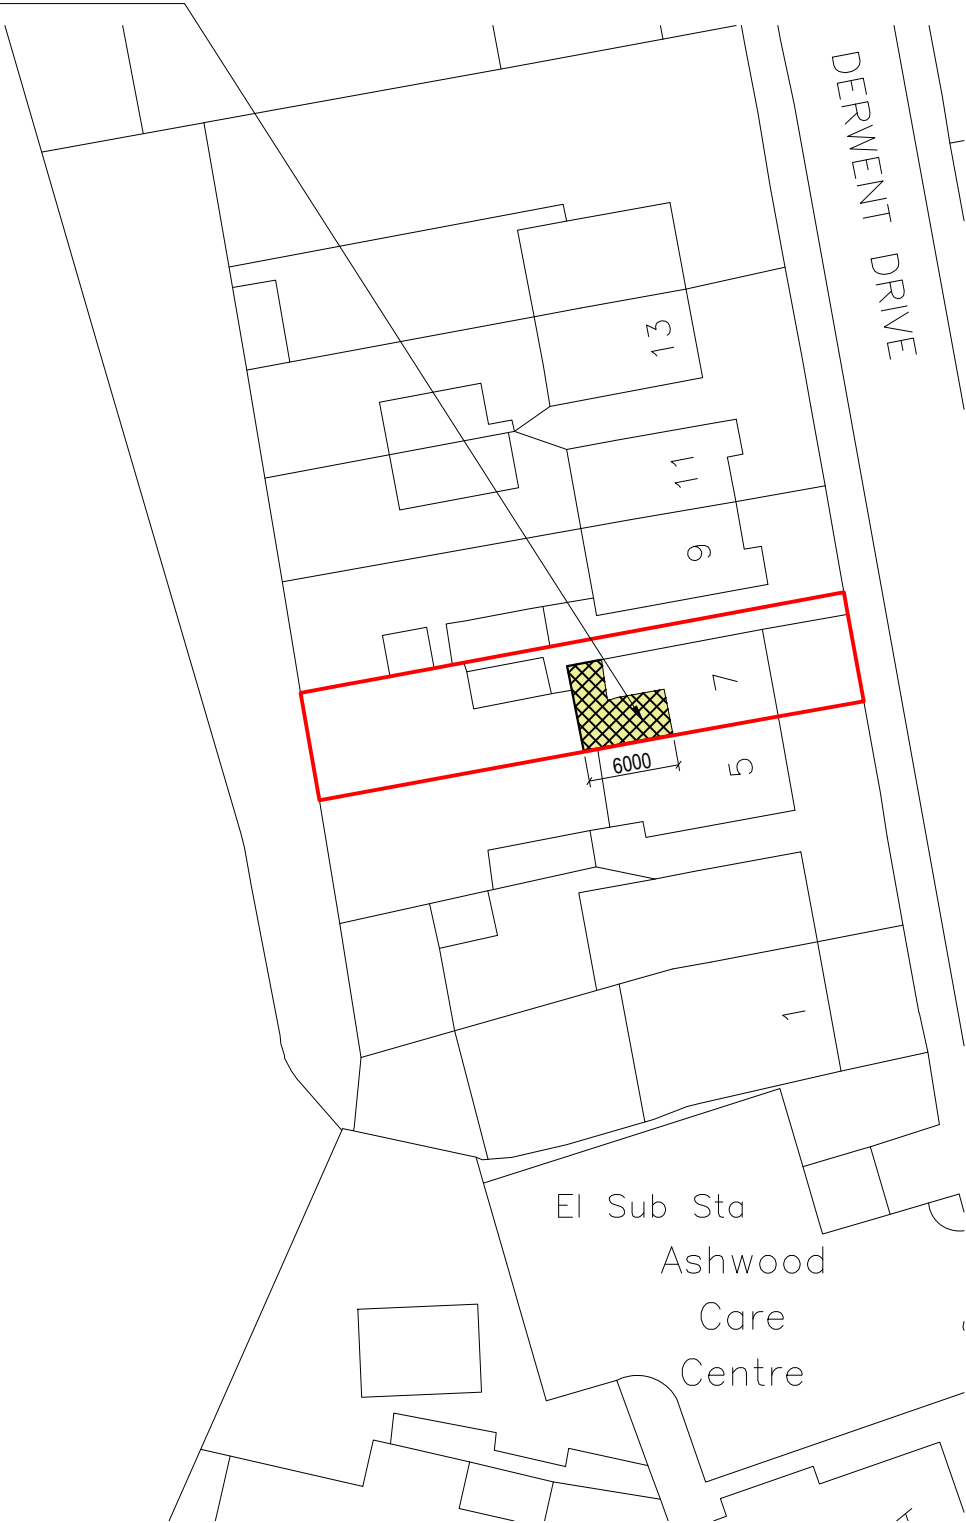



Proposed Extension

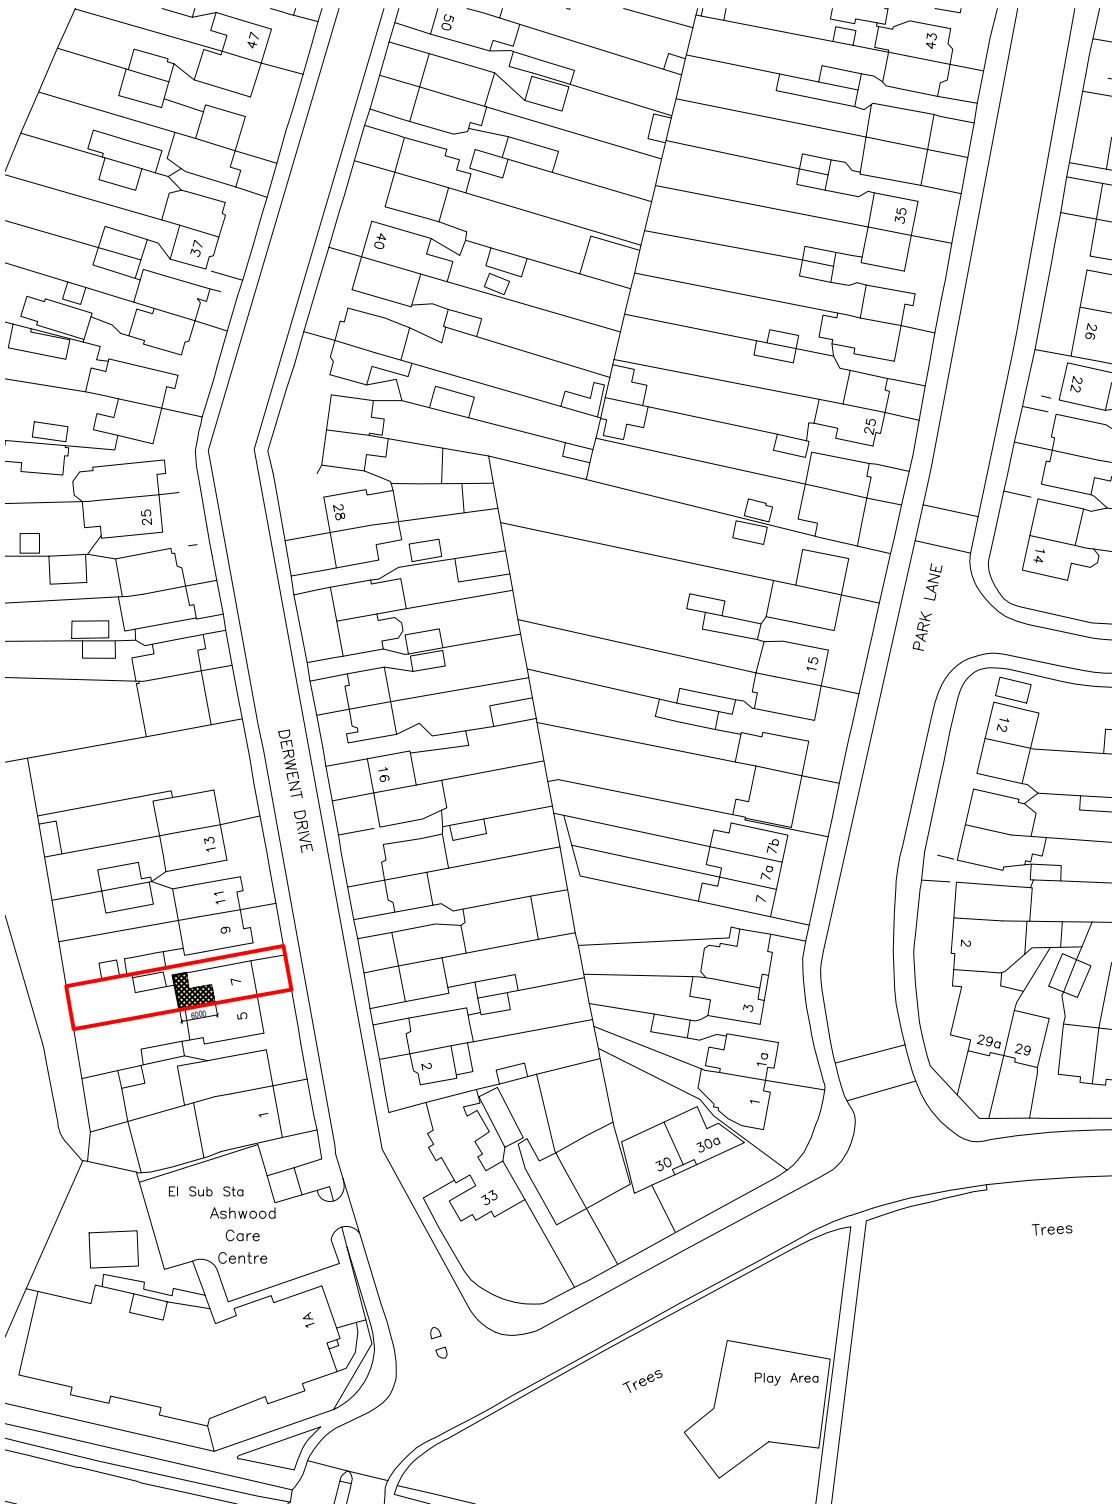

Block Plan

 

Site Location

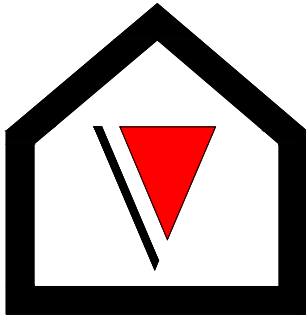

V - Design

Website: V-Design CAD Services Ltd
Email Address: info@vdesigncad.co.uk

IMPORTANT NOTES:

Dimensions to be verified on site
DO NOT SCALE FROM THIS DRAWING.
Any areas indicated on this drawing are for guidance only.
No responsibility is taken for their accuracy.

This drawing is the property of **V-DESIGN CAD Services Ltd**. Copyright is reserved by them and the drawing is issued on the condition that it is not copied, reproduced, retained or disclosed to any unauthorized person, either wholly or in part without the consent in writing of **V-DESIGN CAD Services Ltd**.

Email: vishal.p@vdesigncad.co.uk Mobile: 07971083395

PROJECT:

7 Derwent Drive,
Hayes,
UB4 8DR

LEGENDS:

EXISTING:	PROPOSED:
Existing Wall	Proposed Wall
Internal Wall	Internal Wall
Site Boundary	Site Boundary
Windows	Windows
Doors	Doors

Drawing Title:


Block and Location Plans


Scale: 1:500, 1:1250 Paper Size: A3

REVISION/ COMMENTS :



No:	Comments:	Date:

Drawn By: VG
Job Ref: 24074
Date: July-2024
Drawing No. PL - 01


 


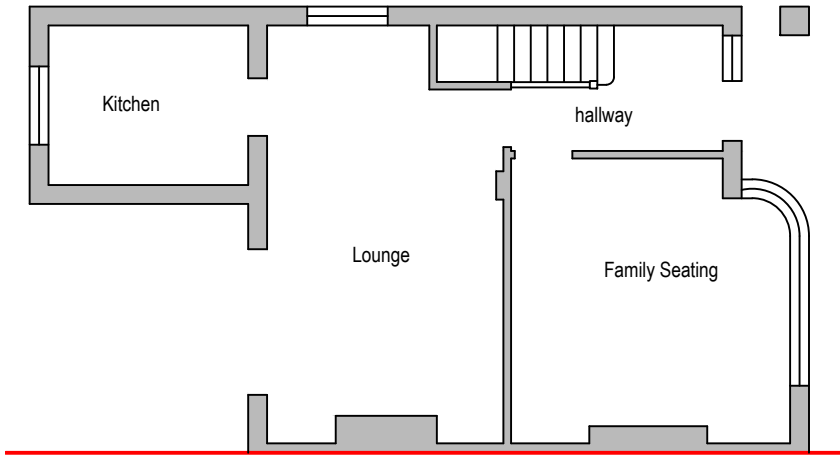


Existing Ground Floor Plan

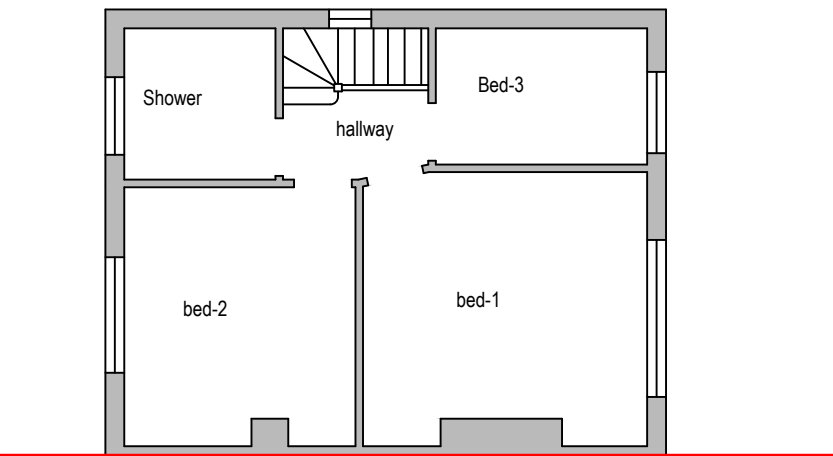 

Existing First Floor Plan

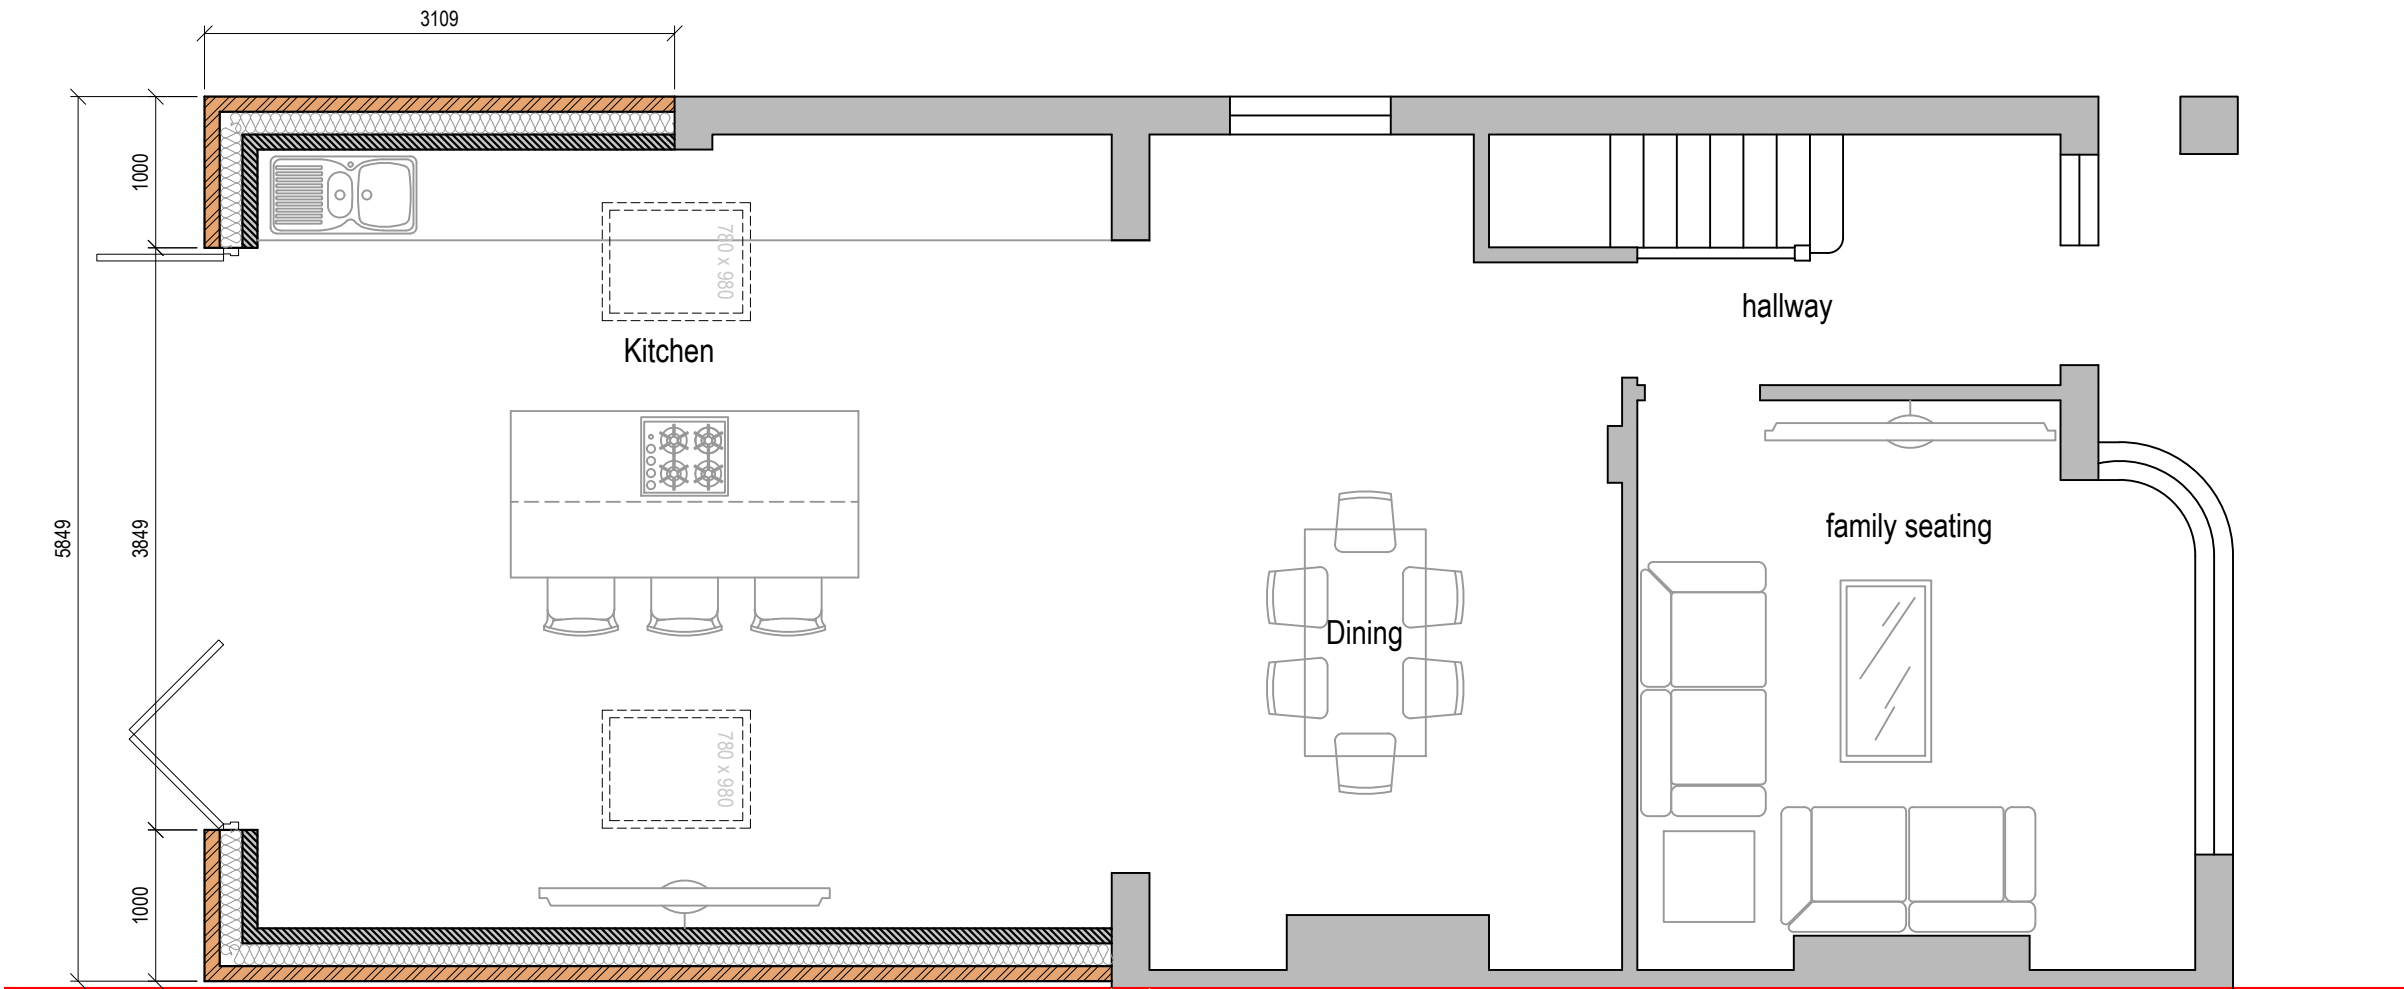 

Proposed Ground Floor Plan

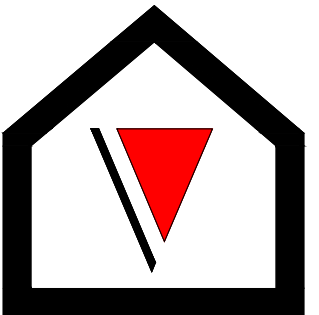

V - Design

Company: V-Design CAD Servies Ltd
Website: www.vdesigncad.co.uk
Email Address: info@vdesigncad.co.uk
Tel : +44 20 3488 4890
Mobile: +44 7312015617

IMPORTANT NOTES:
Dimensions to be verified on site
DO NOT SCALE FROM THIS DRAWING.
Any areas indicated on this drawing are for guidance only.
No responsibility is taken for their accuracy.

This drawing is the property of **V-DESIGN CAD Services Ltd** Copyright is reserved by them and the drawing is issued on the condition that it is not copied, reproduced, retained or disclosed to any unauthorized person, either wholly or in part without the consent in writing of **V-DESIGN CAD Services Ltd**

7 Derwent Drive,
Hayes,
UB4 8DR


LEGENDS:

EXISTING:	PROPOSED:
Existing Wall	Cavity Wall
Internal Wall	Internal Wall
Site Boundary	Site Boundary
Windows	Windows
Doors	Doors

Drawing Title:	
Existing ground Floor , First Floor and Proposed ground floor plan	
Scale: 1:100, 1:50	Paper Size: A3

REVISION/ COMMENTS :		
No:	Comments:	Date:

Drawn By:	VG
Job Ref:	24074
Date:	July-2024
Drawing No.	PL - 02

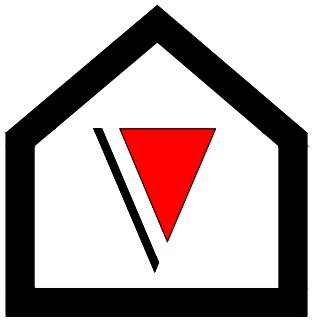

V - Design

Company: V-Design CAD Servies Ltd
Website: www.vdesigncad.co.uk
Email Address: info@vdesigncad.co.uk
Tel : +44 20 3488 4890
Mobile: +44 7312015617

IMPORTANT NOTES:

Dimensions to be verified on site
DO NOT SCALE FROM THIS DRAWING.
Any areas indicated on this drawing are for guidance only.
No responsibility is taken for their accuracy.

This drawing is the property of **V-DESIGN CAD Services Ltd** Copyright is reserved by them and the drawing is issued on the condition that it is not copied, reproduced, retained or disclosed to any unauthorized person, either wholly or in part without the consent in writing of **V-DESIGN CAD Services Ltd**

7 Derwent Drive,
Hayes,
UB4 8DR


LEGENDS:

EXISTING:	PROPOSED:
Existing Wall 	Cavity Wall 
Internal Wall 	Internal Wall 
Site Boundary 	Site Boundary 
Windows 	Windows 
Doors  	Doors 


Drawing Title:	
Existing Elevations	
Scale: 1:100	Paper Size: A3

REVISION/ COMMENTS :		
No:	Comments:	Date:


Drawn By:	VG
Job Ref:	24074
Date:	July-2024
Drawing No.	PL - 03

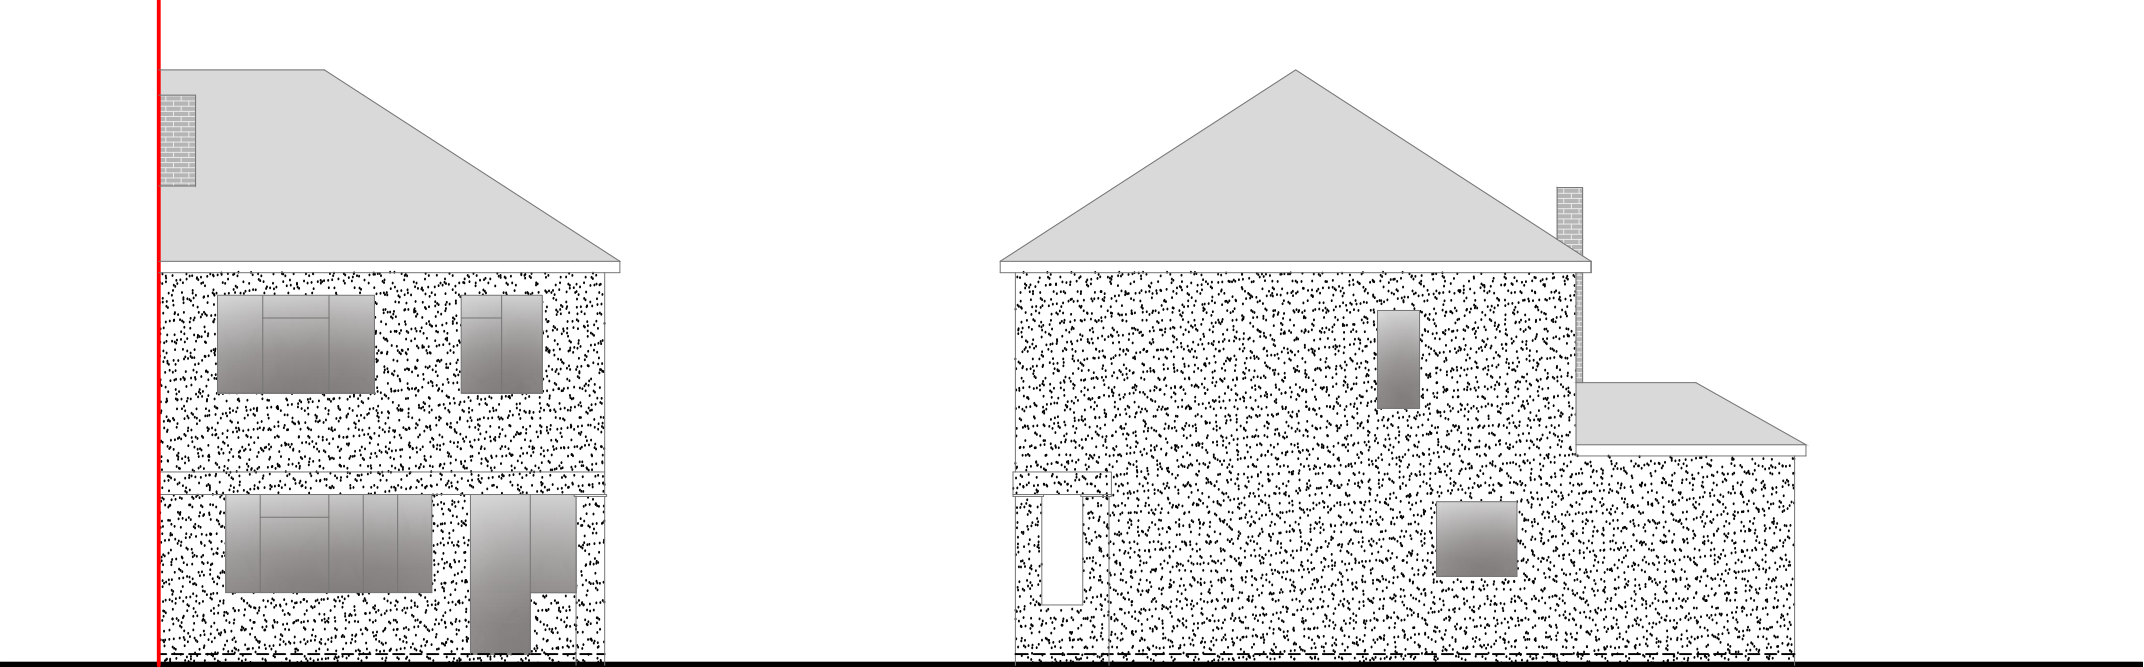

Front Elevation

 

Side Elevation

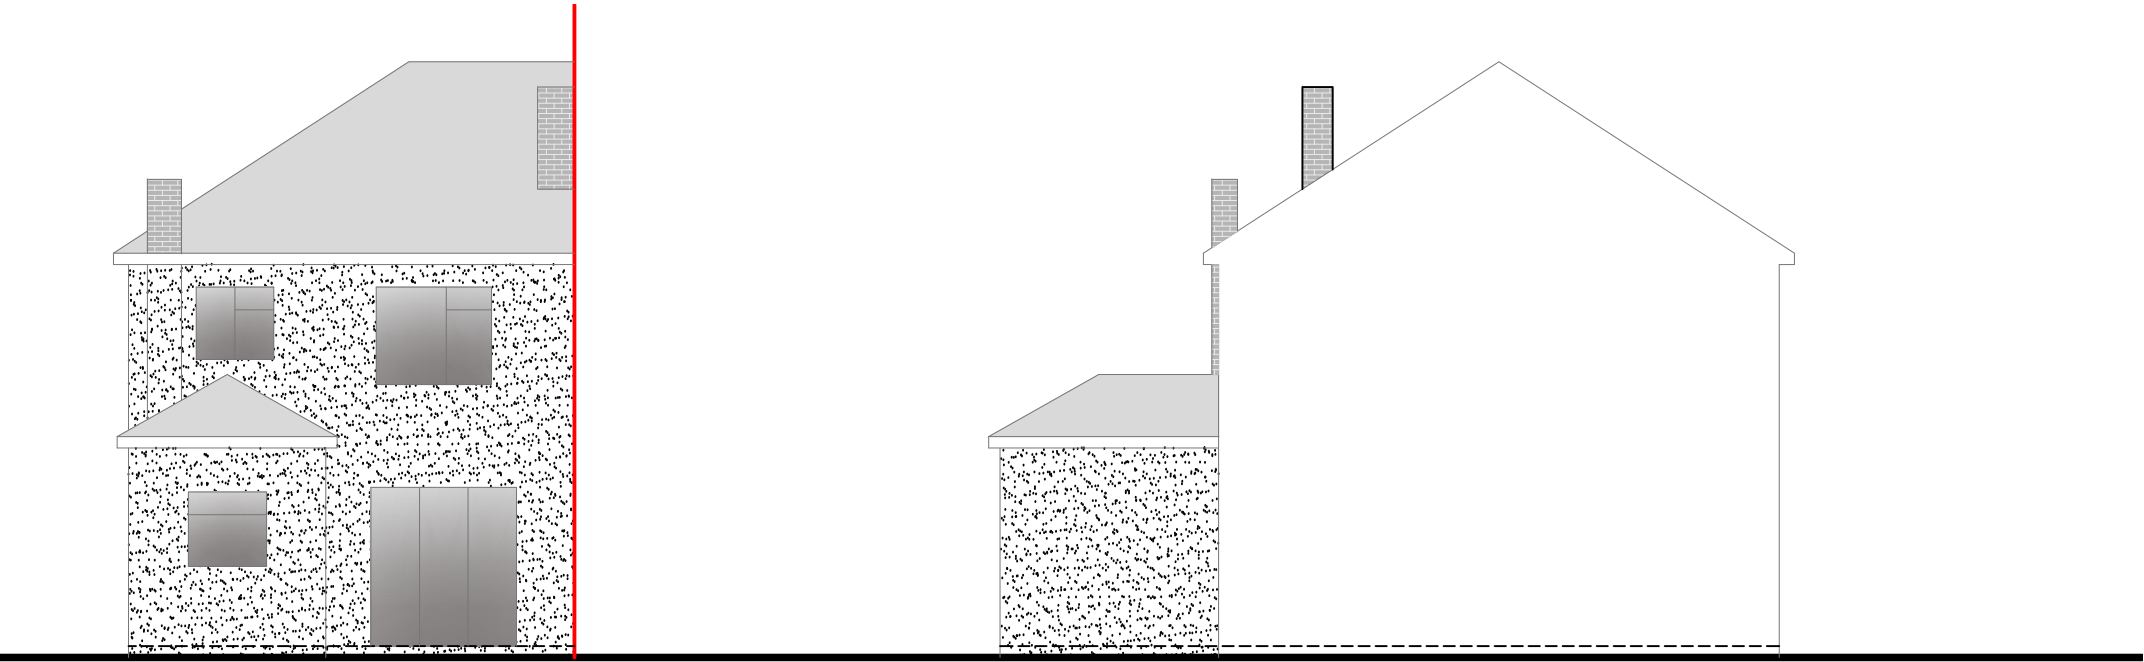


Rear Elevation



Side Elevation



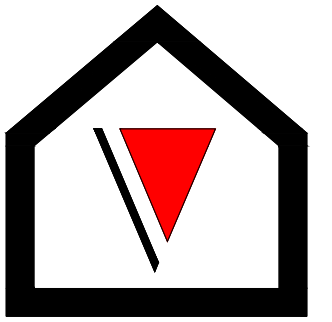

V - Design

Company: V-Design CAD Servies Ltd
Website: www.vdesigncad.co.uk
Email Address: info@vdesigncad.co.uk
Tel : +44 20 3488 4890
Mobile: +44 7312015617

IMPORTANT NOTES:

Dimensions to be verified on site
DO NOT SCALE FROM THIS DRAWING.
Any areas indicated on this drawing are for guidance only.
No responsibility is taken for their accuracy.

This drawing is the property of **V-DESIGN CAD Services Ltd** Copyright is reserved by them and the drawing is issued on the condition that it is not copied, reproduced, retained or disclosed to any unauthorized person, either wholly or in part without the consent in writing of **V-DESIGN CAD Services Ltd**

7 Derwent Drive,
Hayes,
UB4 8DR

LEGENDS:

EXISTING:	PROPOSED:
Existing Wall	Cavity Wall
Internal Wall	Internal Wall
Site Boundary	Site Boundary
Windows	Windows
Doors	Doors

Drawing Title:	
Proposed Elevations	
Scale: 1:100	Paper Size: A3

REVISION/ COMMENTS :		
No:	Comments:	Date:

Drawn By: VG
Job Ref: 24074
Date: July-2024
Drawing No. PL - 04

