

Ordnance Survey, (c) Crown Copyright 2025. All rights reserved. Licence number 100022432

Block Plan

0 5 10 15 20 25
metres 1:500 scale



Site Location

0 10 20 30 40 50
metres 1:1250 scale



V - Design

Website: V-Design CAD Services Ltd
Email Address: info@vdesigncad.co.uk

IMPORTANT NOTES:

Dimensions to be verified on site.
DO NOT SCALE FROM THIS DRAWING.
Any areas indicated on this drawing are for guidance only.
No responsibility is taken for their accuracy.

This drawing is the property of **V-DESIGN CAD Services Ltd**.
Copyright is reserved by them and the drawing is issued on the condition that it is not copied, reproduced, retained or disclosed to any unauthorized person, either wholly or in part without the consent in writing of **V-DESIGN CAD Services Ltd**.
Email: vishal.p@vdesigncad.co.uk Mobile: 07971083395

PROJECT:

ADDRESS:

7A, Embankment,
Staines,
TW19 5JL

LEGENDS:

EXISTING:	PROPOSED:
Existing Wall	Proposed Wall
Internal Wall	Internal Wall
Site Boundary	Site Boundary
Windows	Windows
Doors	Doors

Drawing Title:

Block and Location Plans

Scale: 1:500, 1:1250 | Paper Size: A2

REVISION/COMMENTS:

No:	Comments:	Date:

Drawn By:

VP

Job Ref:


25016

Date:




Feb 2025

Drawing No.

LW - 01

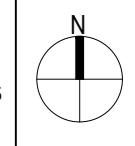

NOTES:

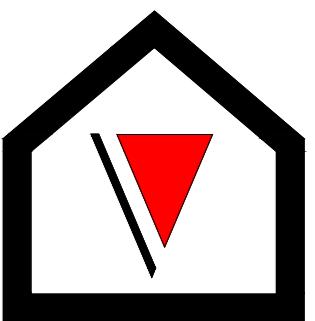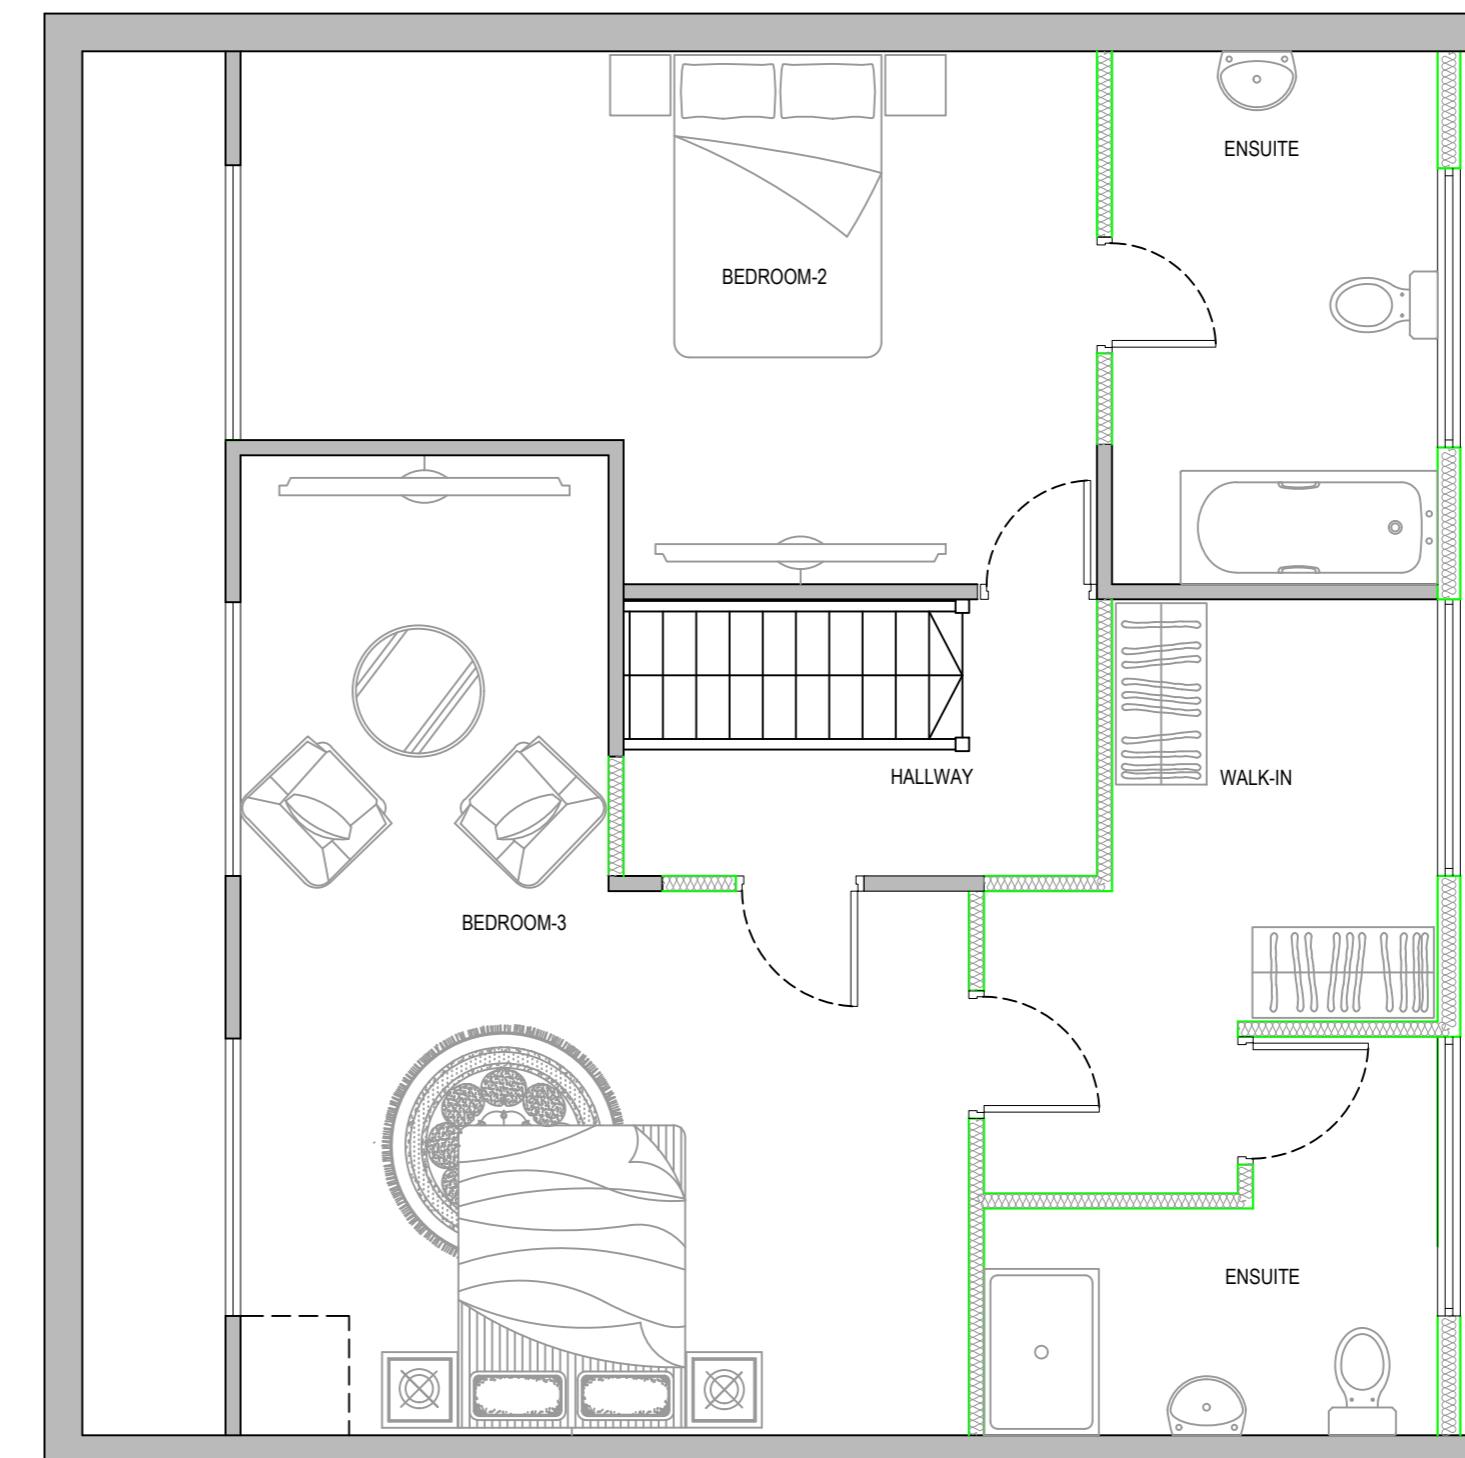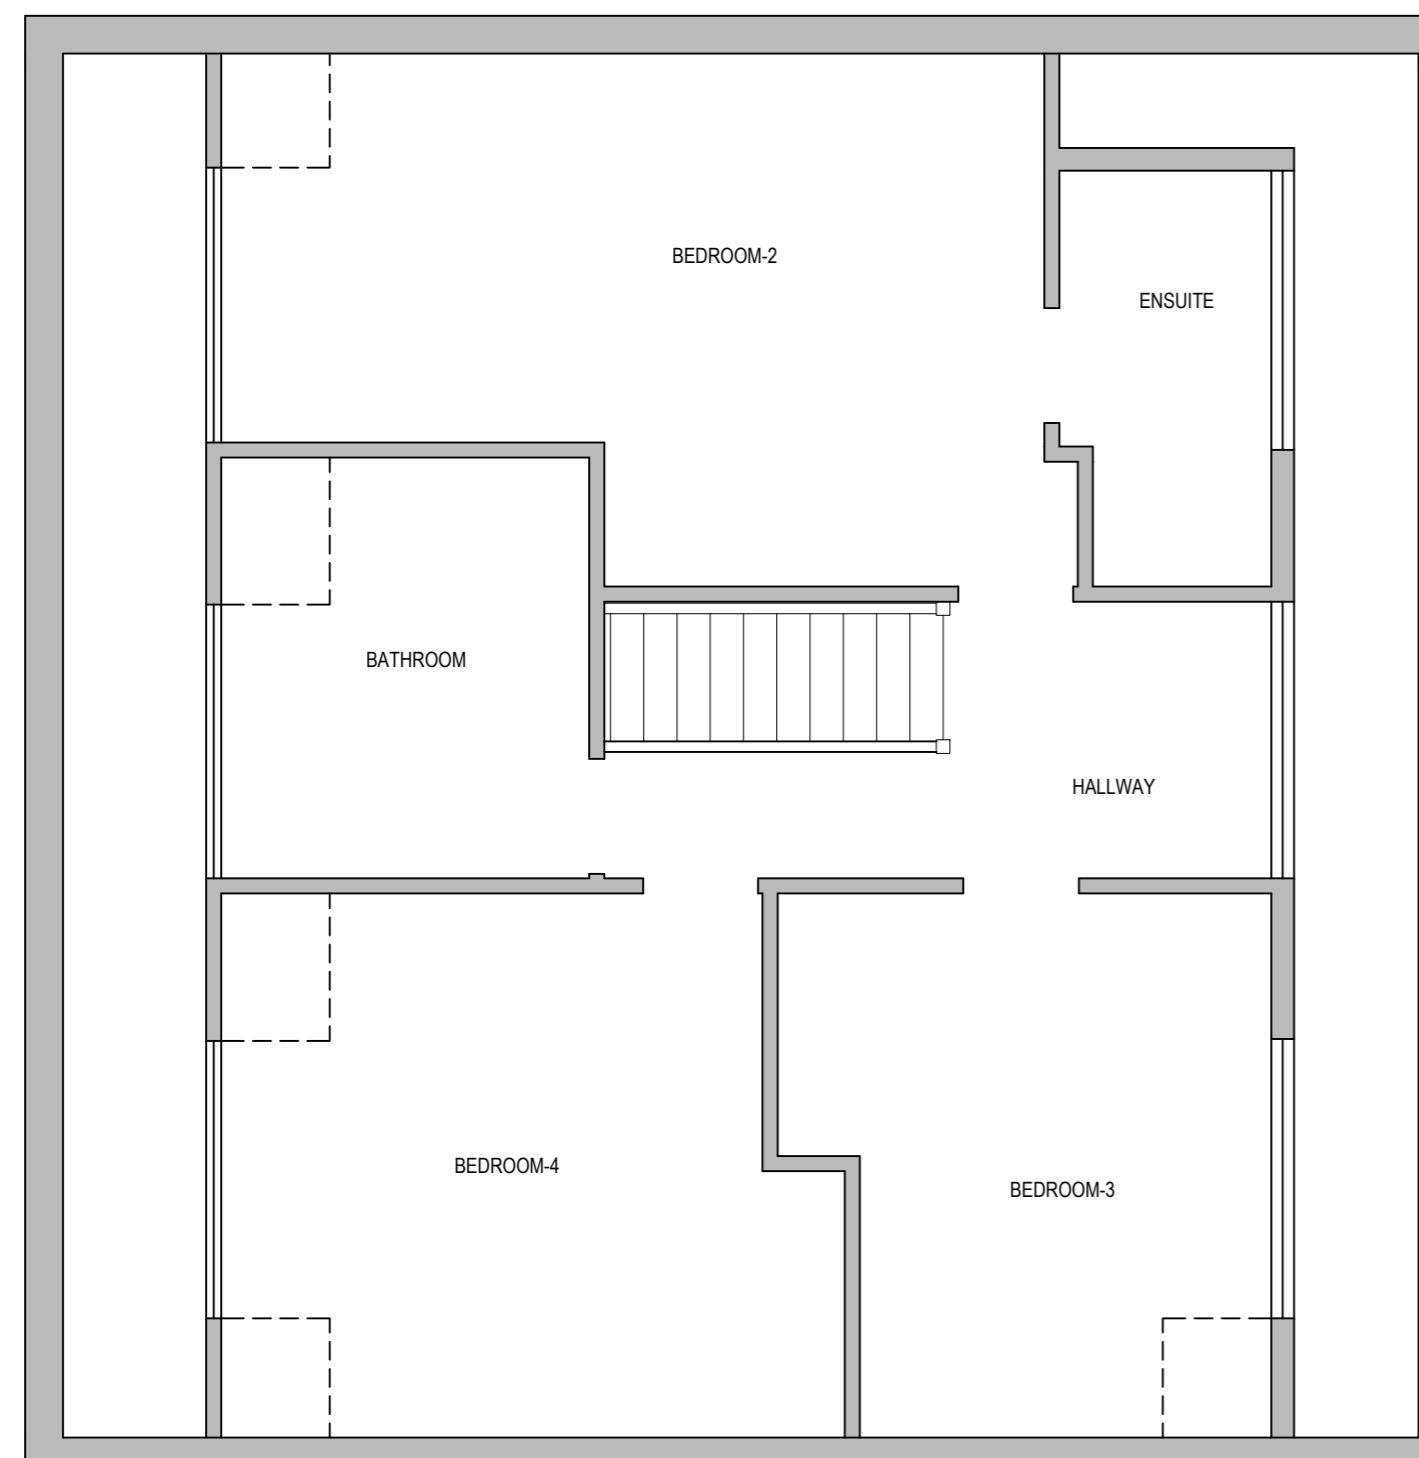

V - Design

Company: V-Design CAD Services Ltd
Website: www.vdesigncad.co.uk
Email Address: info@vdesigncad.co.uk
Tel : +44 20 3488 4890
Mobile: +44 7312015617

IMPORTANT NOTES:
Dimensions to be verified on site.
DO NOT SCALE FROM THIS DRAWING.
Any areas indicated on this drawing are for guidance only.
No responsibility is taken for their accuracy.

This drawing is the property of **V-DESIGN CAD Services Ltd**. Copyright is reserved by them and the drawing is issued on the condition that it is not copied, reproduced, retained or disclosed to any unauthorized person, either wholly or in part without the consent in writing of **V-DESIGN CAD Services Ltd**.

ADDRESS:
7A, Embankment,
Staines,
TW19 5JL

LEGENDS:

EXISTING:	PROPOSED:
Existing Wall	Cavity Wall
Internal Wall	Internal Wall
Site Boundary	Site Boundary
Windows	Windows
Doors	Doors

Drawing Title:
Existing & Proposed First Floor Plans


Scale: 1:50 Paper Size: A2

REVISION/COMMENTS:


No:	Comments:	Date:

Drawn By: VP
Job Ref: 25016
Date: Feb 2025
Drawing No. LW - 02


NOTES:

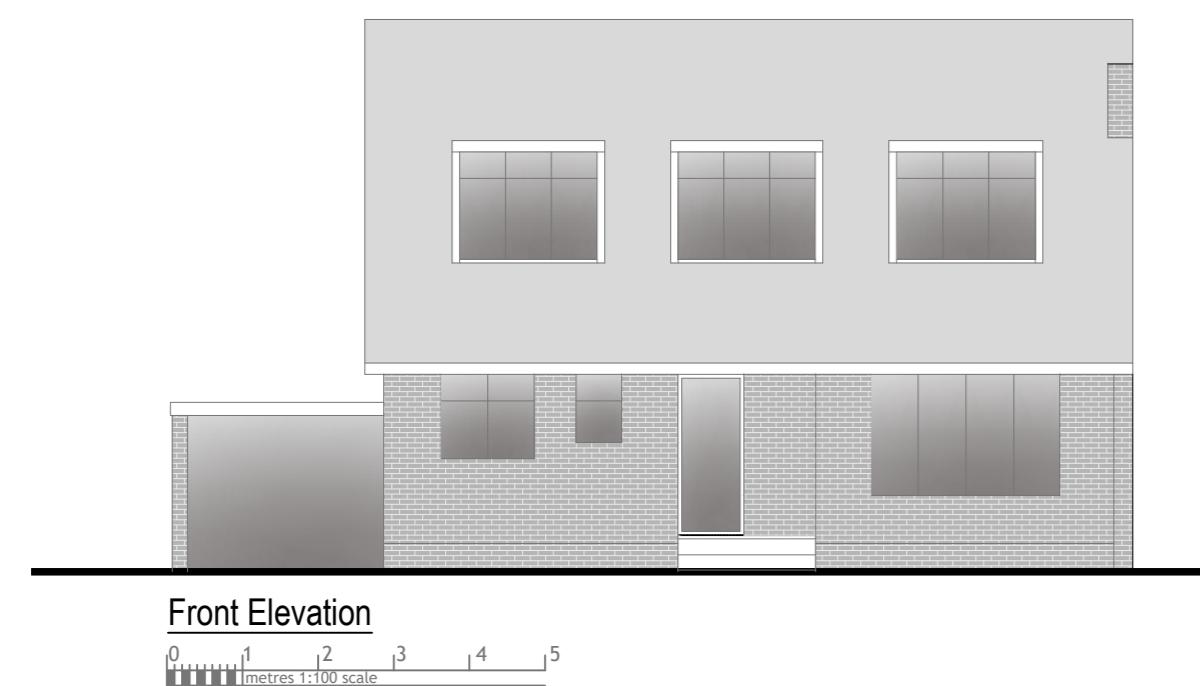

Front Elevation

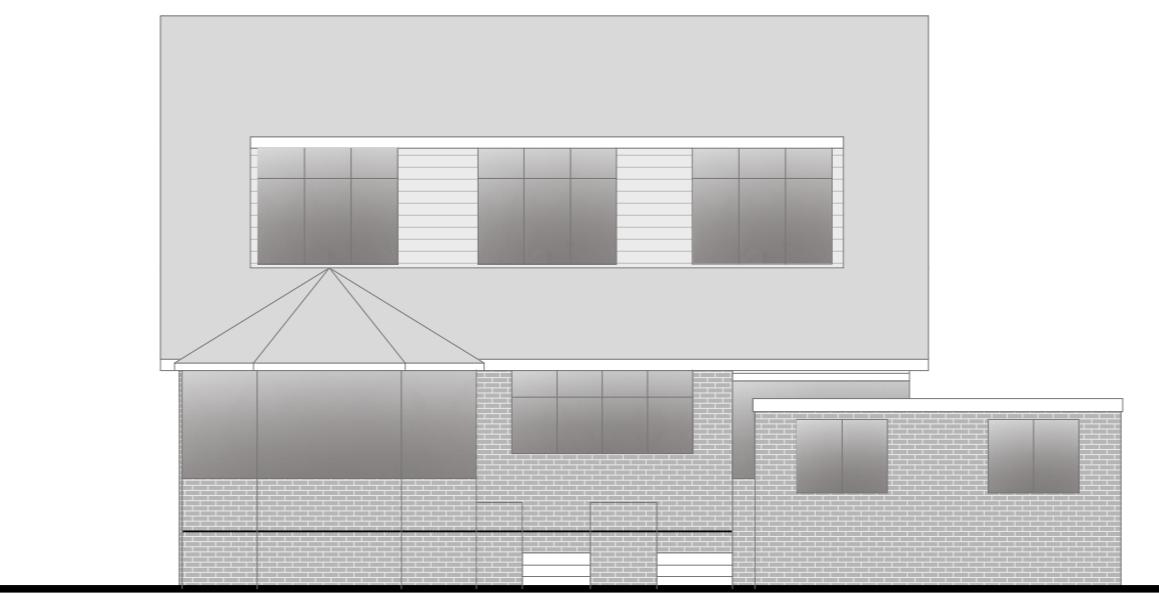


Rear Elevation

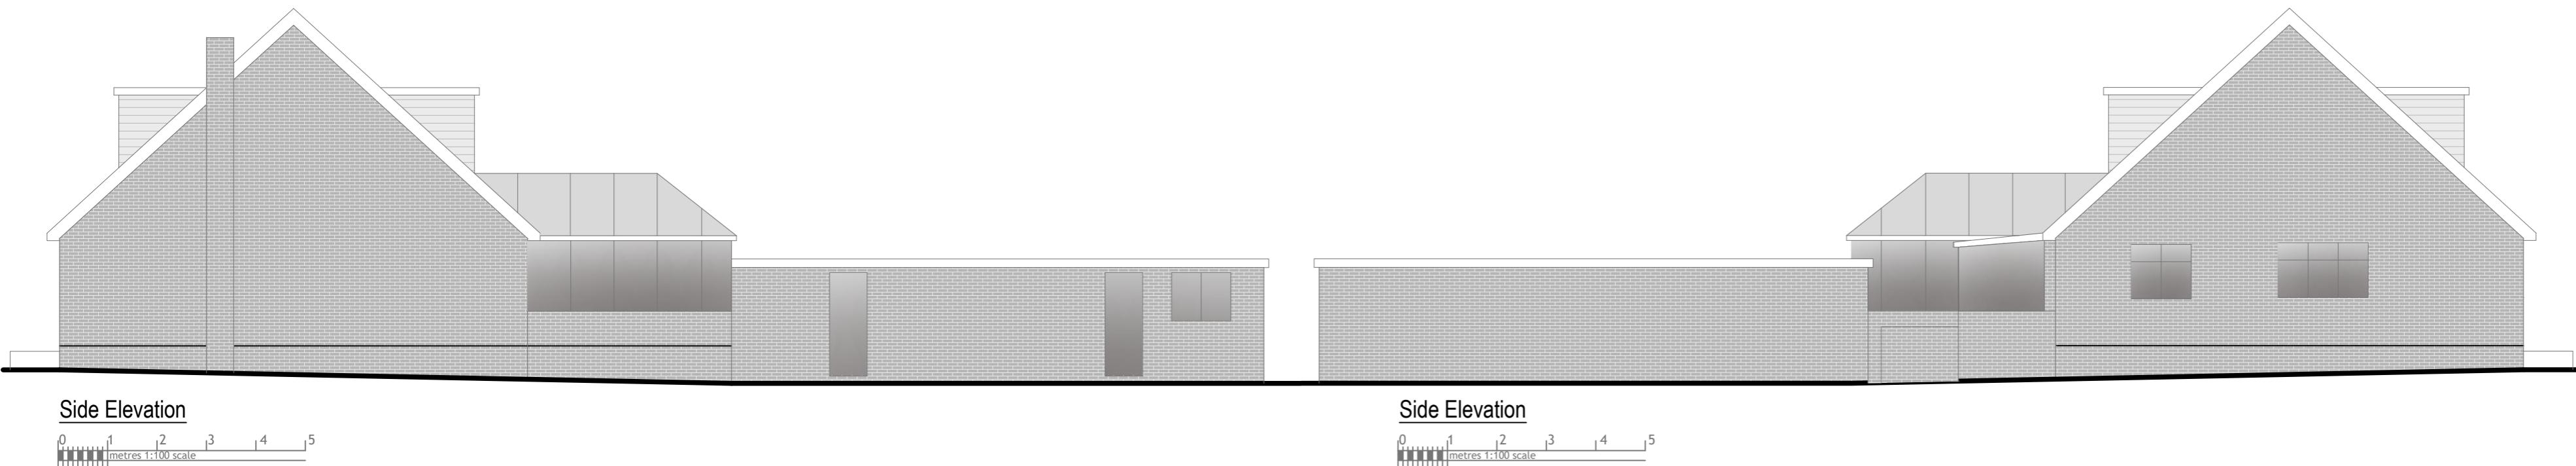

Side Elevation

Side Elevation

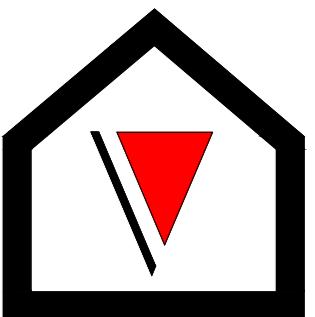**V - Design**

Company: V-Design CAD Services Ltd
 Website: www.vdesigncad.co.uk
 Email Address: info@vdesigncad.co.uk
 Tel : +44 20 3488 4890
 Mobile: +44 7312015617

IMPORTANT NOTES:
 Dimensions to be verified on site
 DO NOT SCALE FROM THIS DRAWING.
 Any areas indicated on this drawing are for guidance only.
 No responsibility is taken for their accuracy.

This drawing is the property of **V-DESIGN CAD Services Ltd**
 Copyright is reserved by them and the drawing is issued
 on the condition that it is not copied, reproduced, retained or
 disclosed to any unauthorized person, either wholly or in part
 without the consent in writing of **V-DESIGN CAD Services Ltd**

ADDRESS:
 7A, Embankment,
 Staines,
 TW19 5JL

LEGENDS:

EXISTING:	PROPOSED:
Existing Wall	Proposed Wall
Internal Wall	Internal Wall
Site Boundary	Site Boundary
Windows	Windows
Doors	Doors

Drawing Title:



Existing Elevations

Scale: 1:100 Paper Size: A2

REVISION/ COMMENTS -		
No:	Comments:	Date:

Drawn By:	VP
Job Ref:	25016
Date:	Feb 2025
Drawing No.	LW - 03

NOTES:

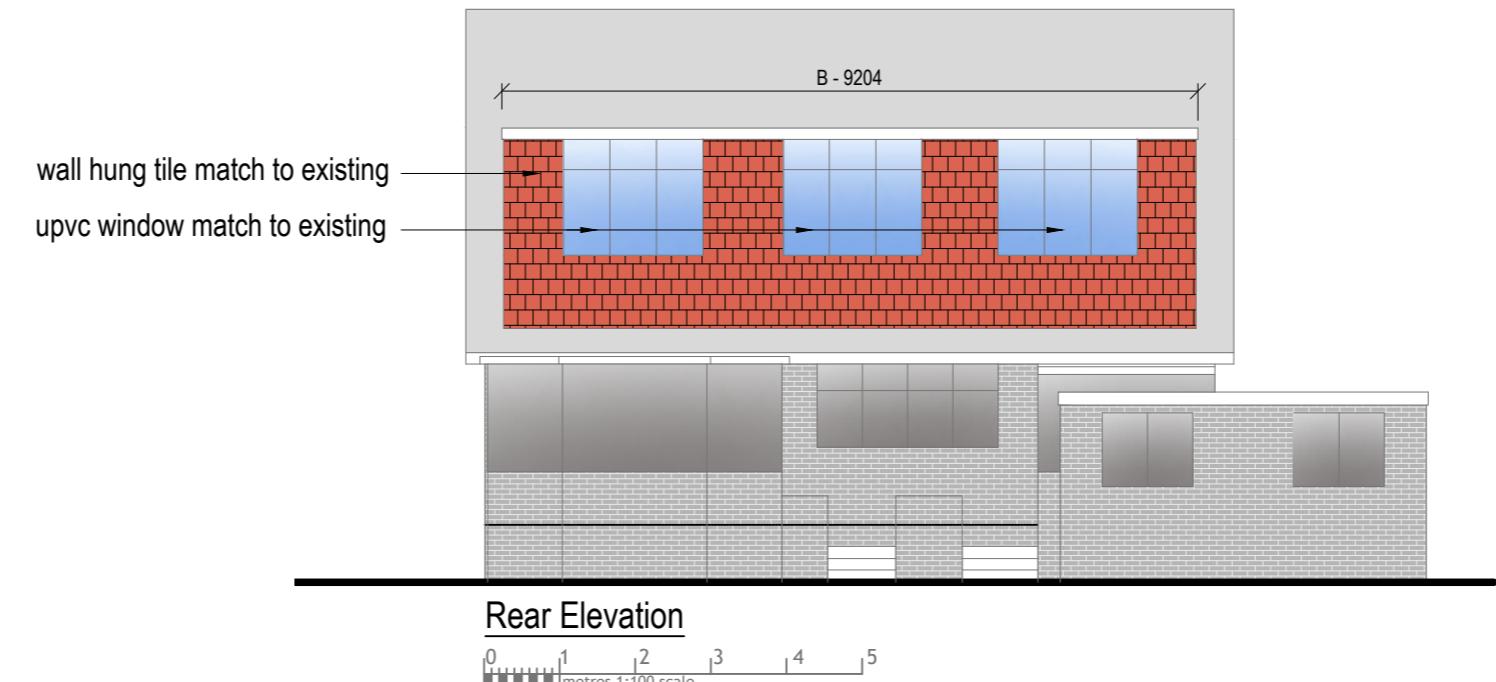
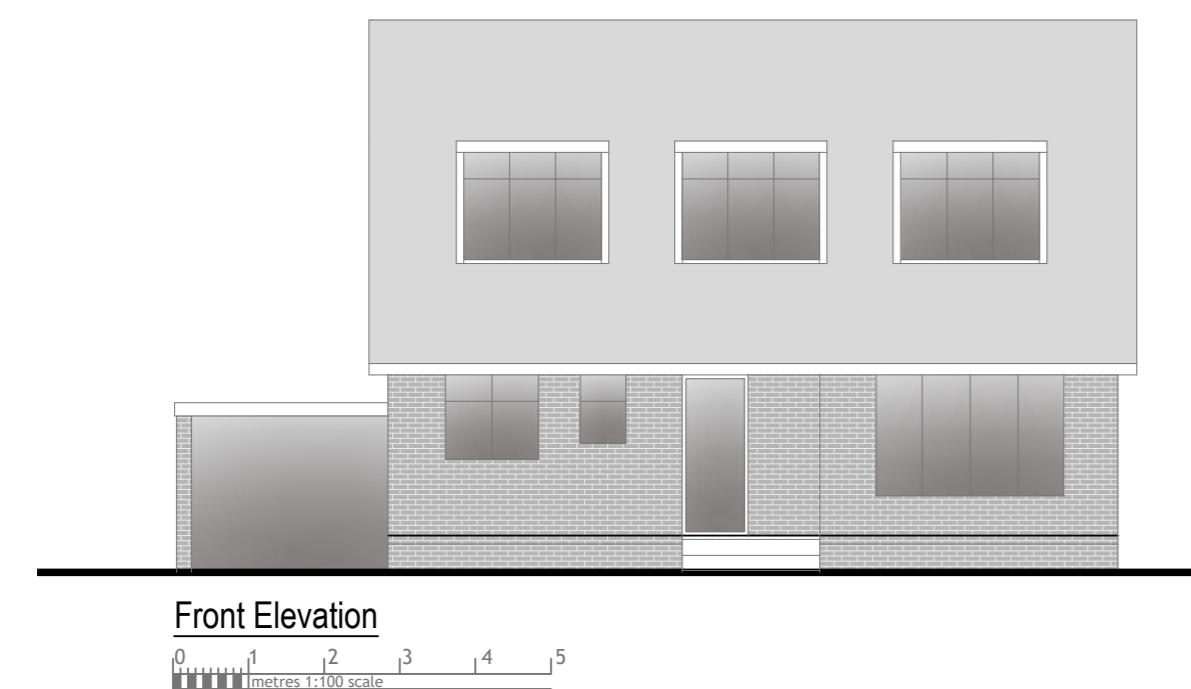


VOLUME CALCULATION :-

1. DORMER :-

$$A-9.204 \times B-2.908 \times C-2.650 \times \frac{1}{2} = 35.46\text{M3}$$

TOTAL :- = 35.46 M3

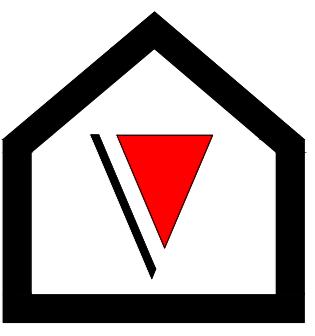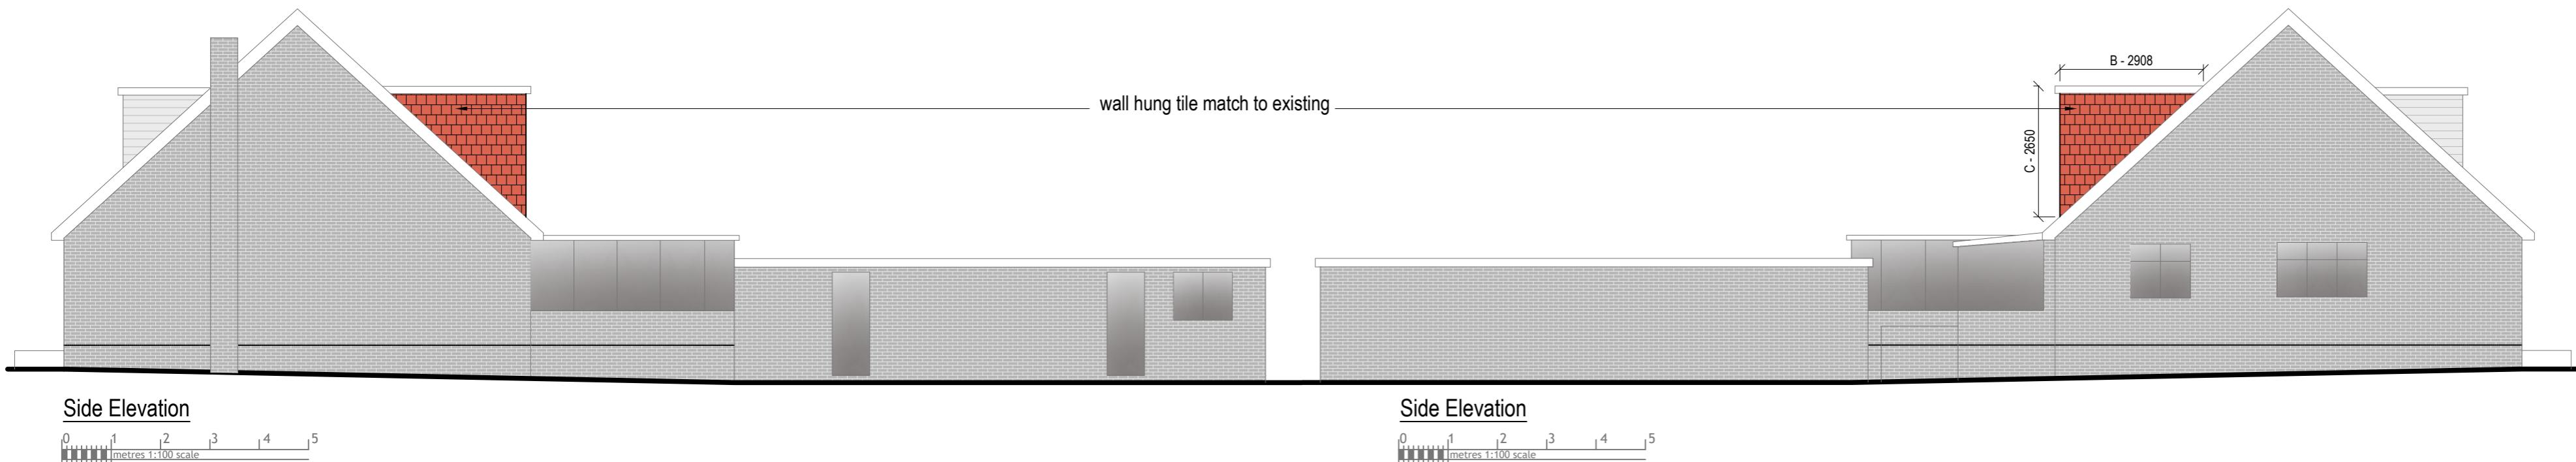

V - Design

Company: V-Design CAD Services Ltd
Website: www.vdesigncad.co.uk
Email Address: info@vdesigncad.co.uk
Tel : +44 20 3488 4890
Mobile: +44 7312015617

IMPORTANT NOTES:
Dimensions to be verified on site
DO NOT SCALE FROM THIS DRAWING.
Any areas indicated on this drawing are for guidance only.
No responsibility is taken for their accuracy.

This drawing is the property of **V-DESIGN CAD Services Ltd**
Copyright is reserved by them and the drawing is issued
on the condition that it is not copied, reproduced, retained or
disclosed to any unauthorized person, either wholly or in part
without the consent in writing of **V-DESIGN CAD Services Ltd**

ADDRESS:
7A, Embankment,
Staines,
TW19 5JL

LEGENDS:

EXISTING:	PROPOSED:
Existing Wall	Proposed Wall
Internal Wall	Internal Wall
Site Boundary	Site Boundary
Windows	Windows
Doors	Doors

Drawing Title:
Proposed Elevations
Scale: 1:100 Paper Size: A2

REVISION/ COMMENTS :-		
No:	Comments:	Date:

Drawn By: VP
Job Ref: 25016
Date: Feb 2025
Drawing No. LW - 04