



NOTES:
 All construction to comply with all relevant and current building regulations.
 For building regulation compliance please refer building regulation/ structural engineers drawing.
 All Dimensions to be measured by contractor on site prior to construction. Not for construction.

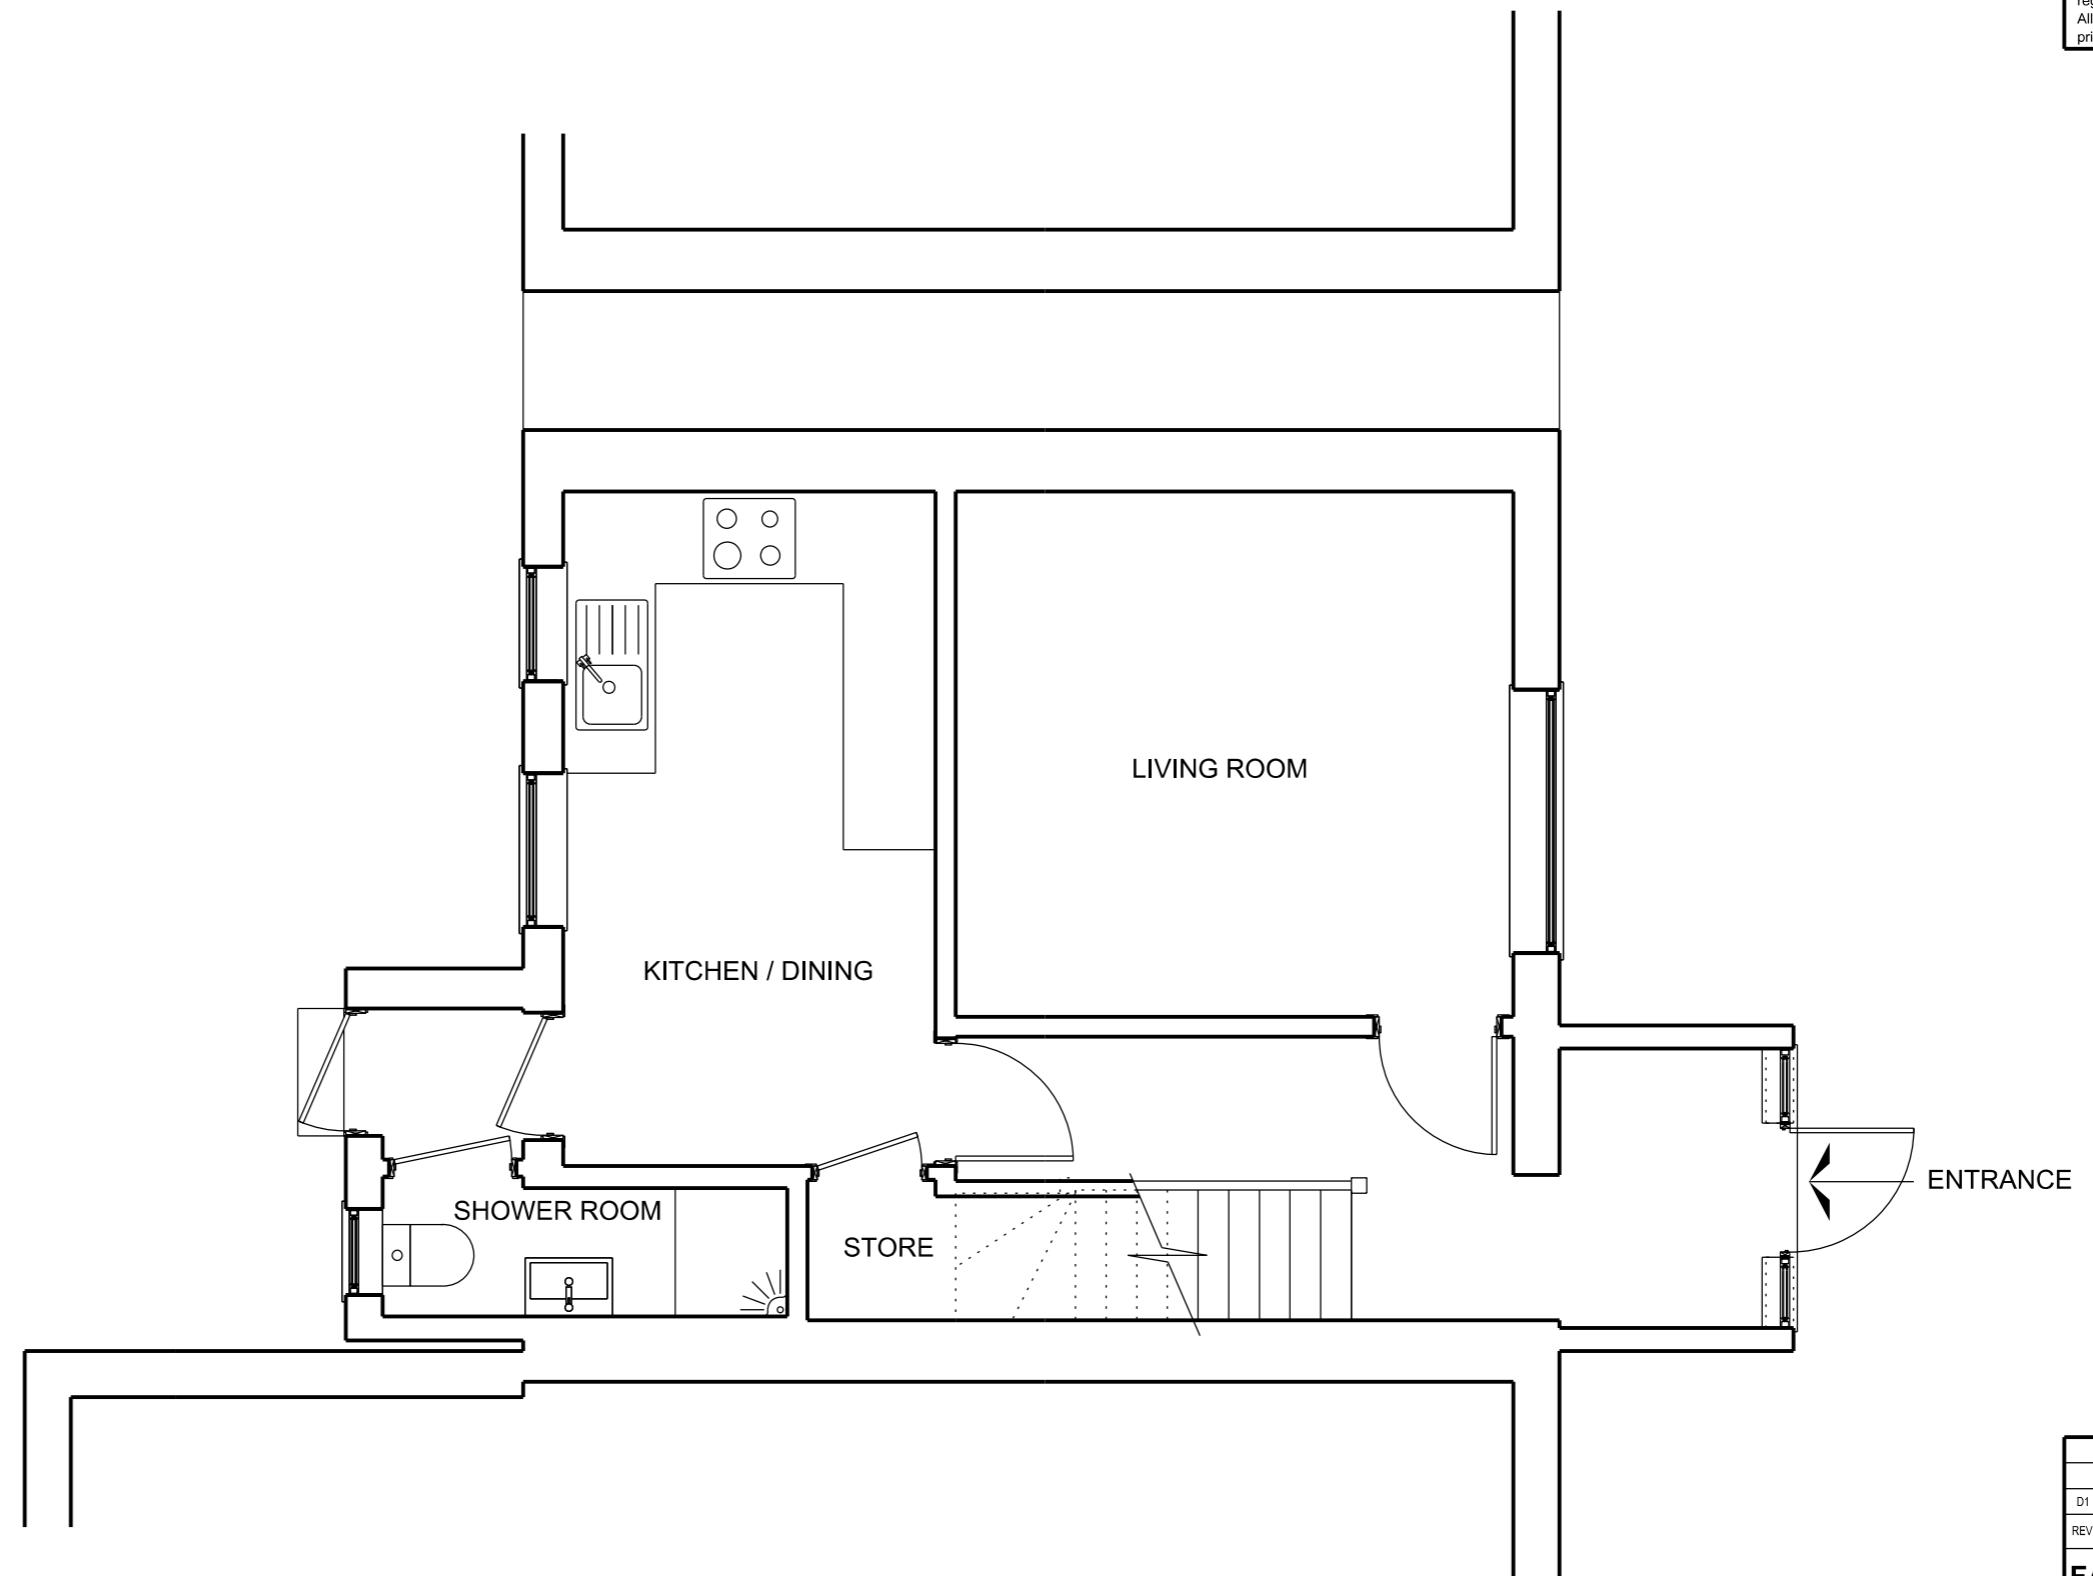

01

EXISTING GROUND FLOOR PLAN

SCALE 1:50

 

D1	23/11/2023	Planning
REV. DATE REASON FOR ISSUE		
FAÇADE DESIGN STUDIO		
Boundary House Cricket Field Road Uxbridge UB8 1G www.facadesign.co.uk info@facadesign.co.uk t +44 (0) 7438294487		
Project Address: 26 West Walk HAYS UB3 3JH		
Project Number: RDK 231123 Description: Ground floor rear extension		
SCALE: 1:50@A3		
WWK1001		