


EXISTING REAR ELEVATION

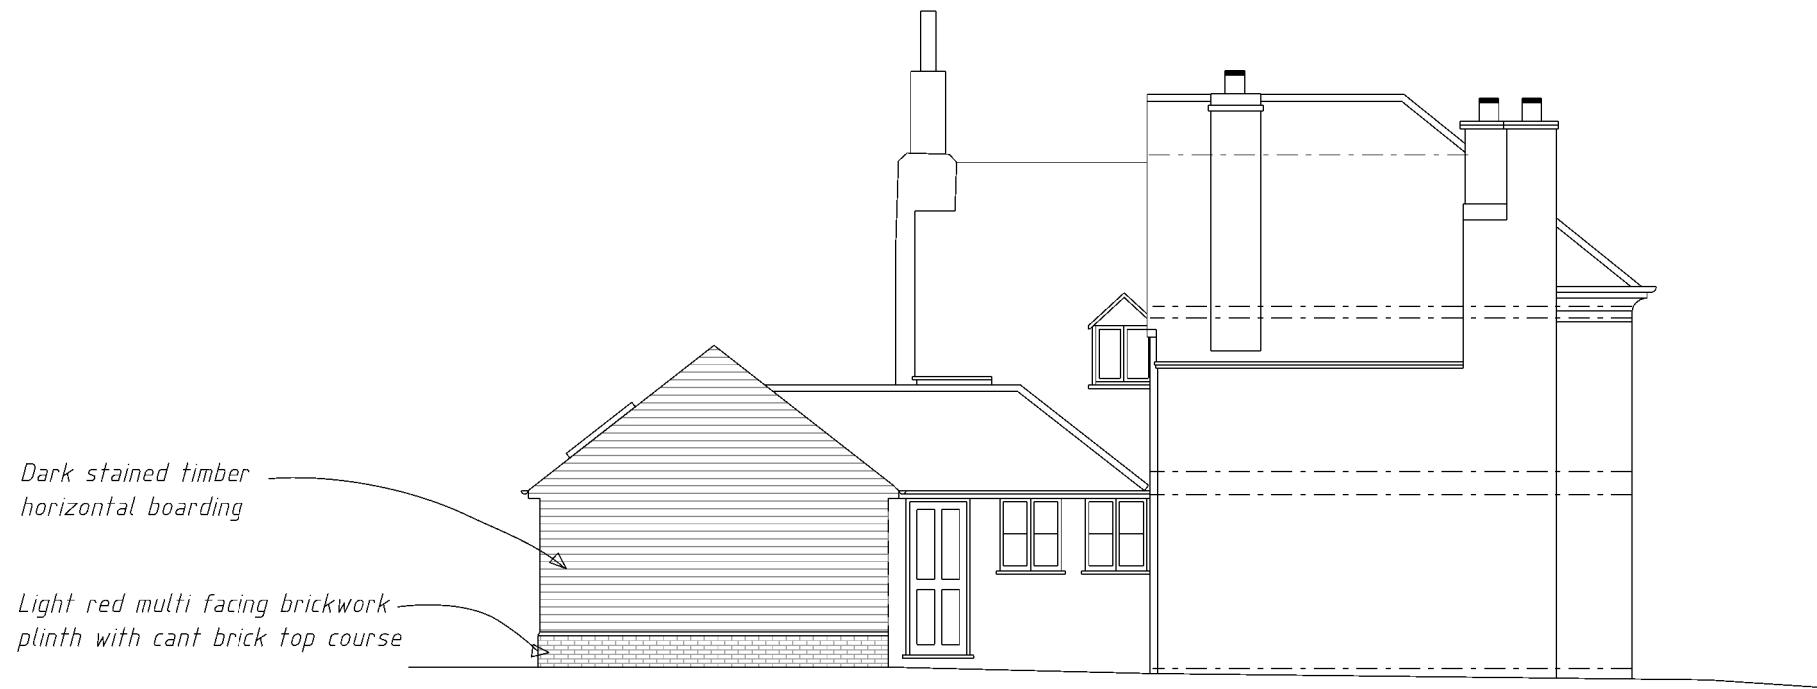

EXISTING SIDE(S) ELEVATION

SCALE 1:100 @A3


7 Bury Street

7 BURY STREET, RUISLIP MIDDLESEX, HA4 7SX			
FOR MR & MRS SILVER			
PROPOSED INFILL REAR EXTENSION EXISTING ELEVATIONS 2 OF 2			
1:100@A3	APR '24	DRAWN	INSPECTED
SHR3	05	-	-
BLACKWOOD - ARCHITECTS 3 Carrera House Gatehouse Close Aylesbury HP19 8DP			