

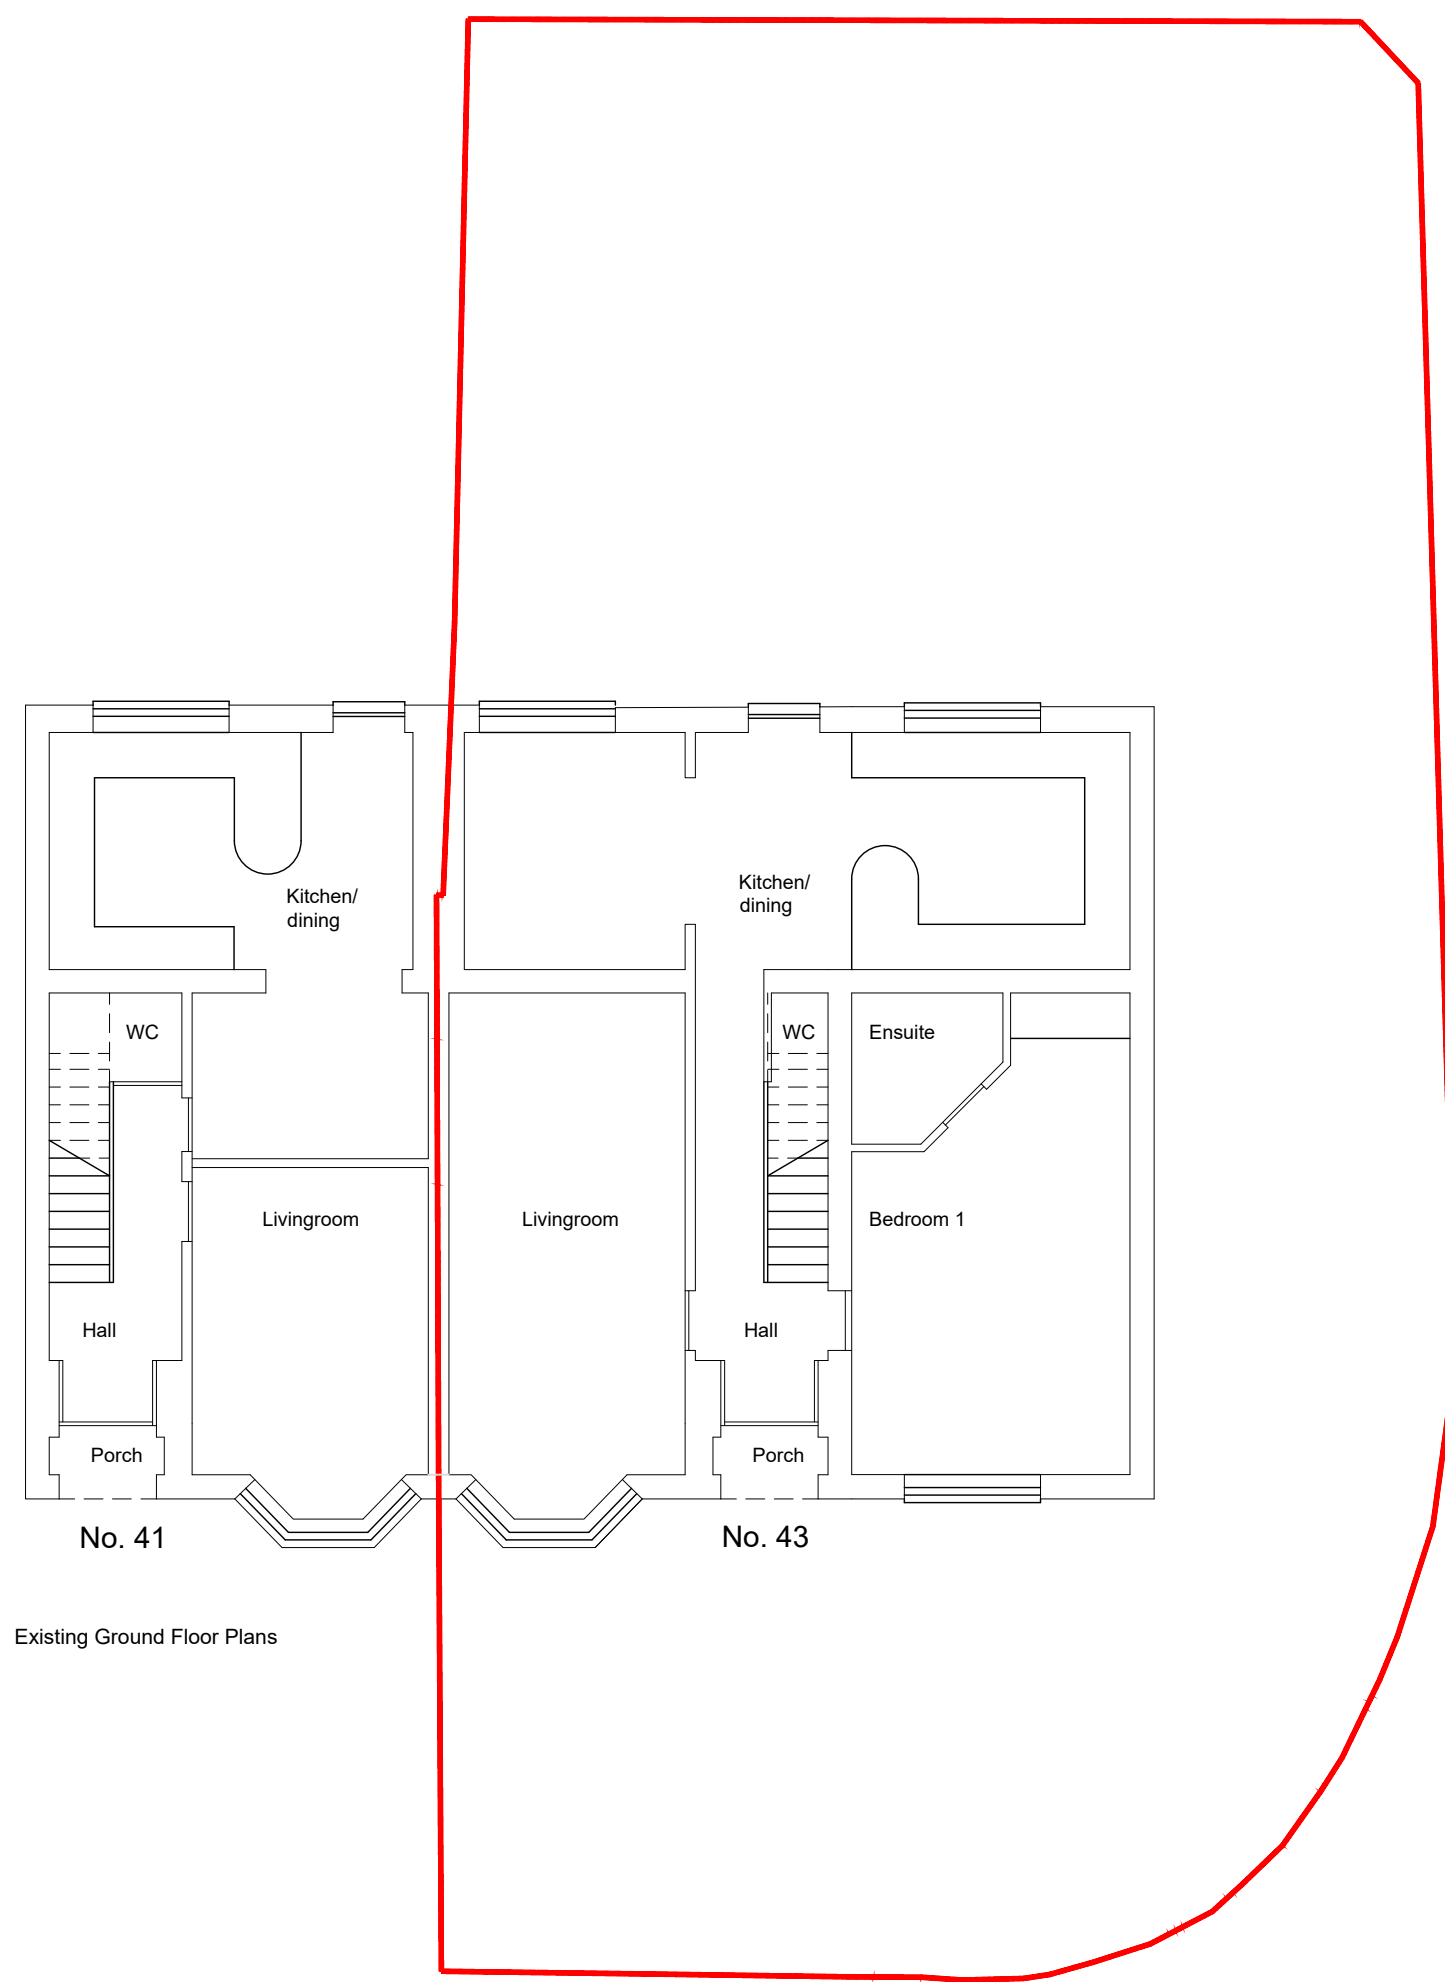



All dimensions to be checked on site. Written dimensions to be followed in preference to scaled dimensions.  
All errors and omissions to be reported to the architect.

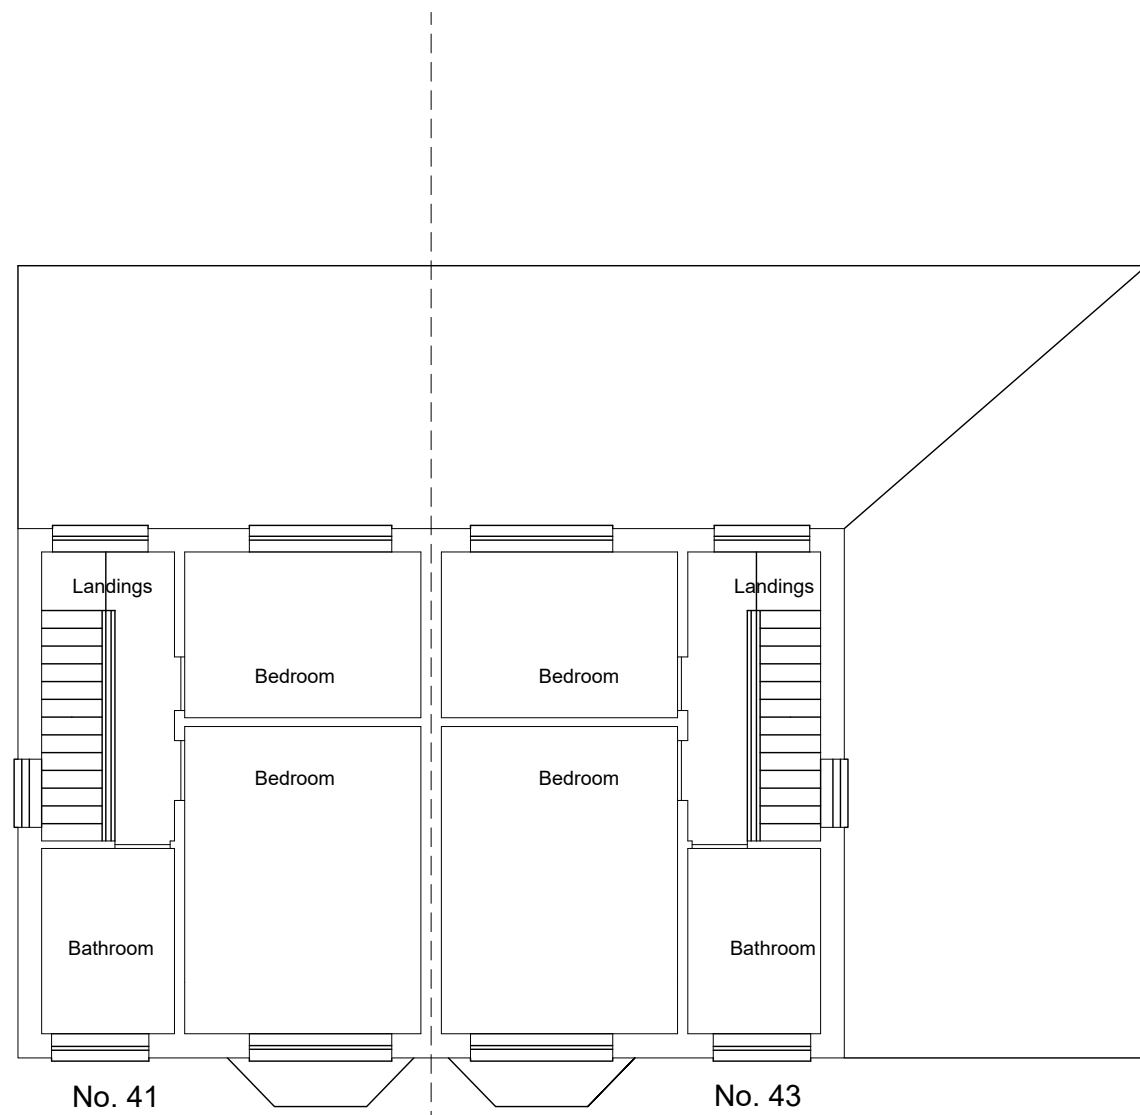


Existing Ground Floor Plans

 

Existing First Floor Plans

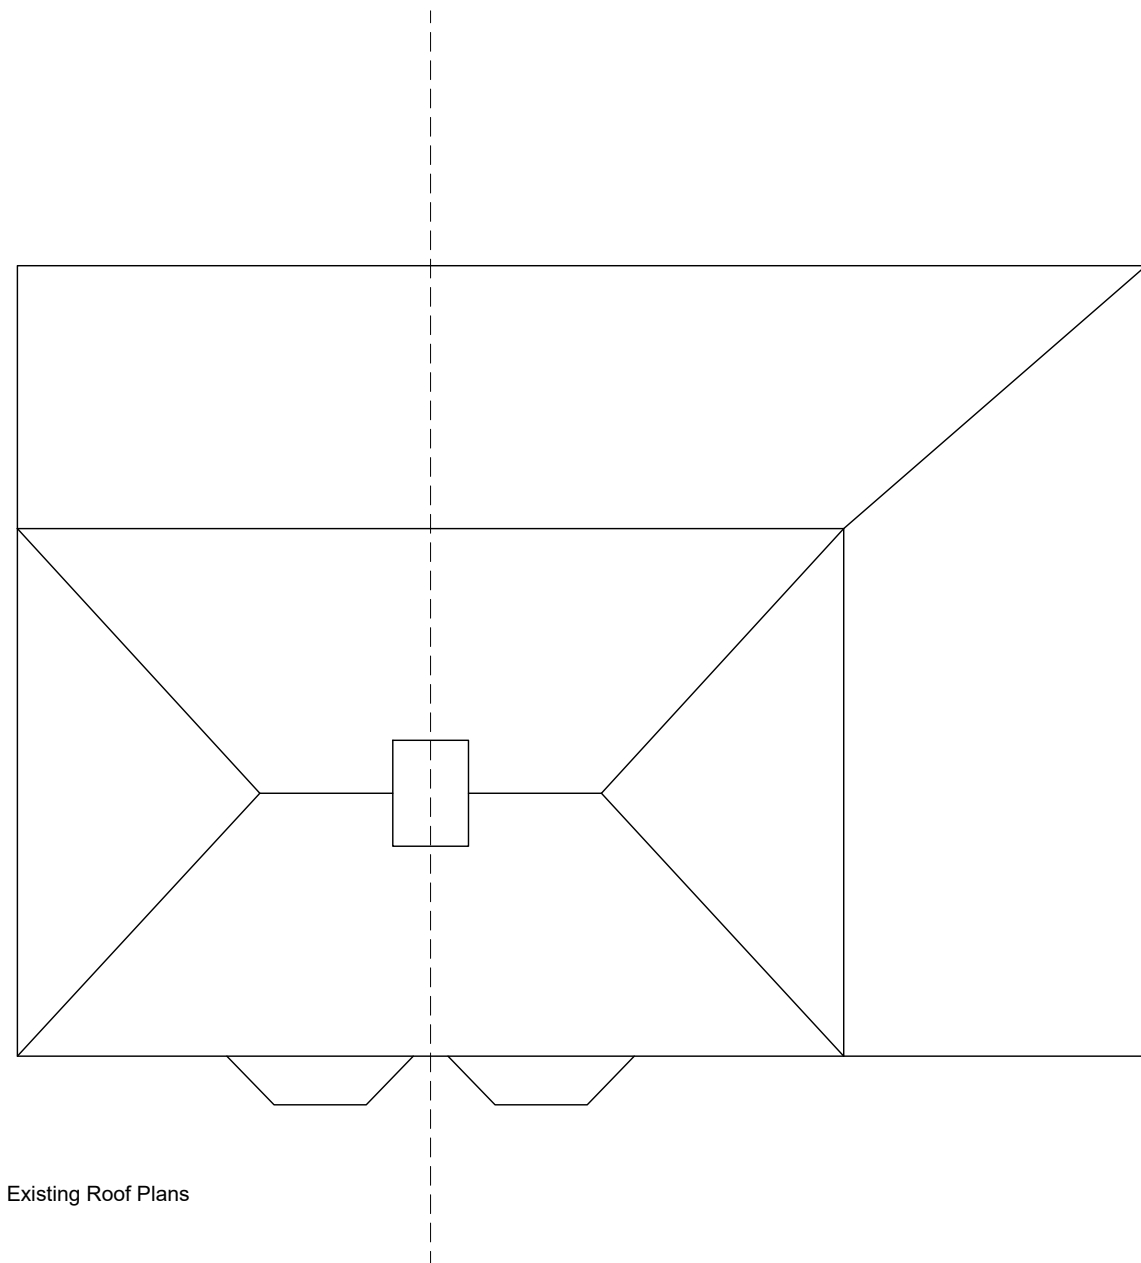


Existing Roof Plans

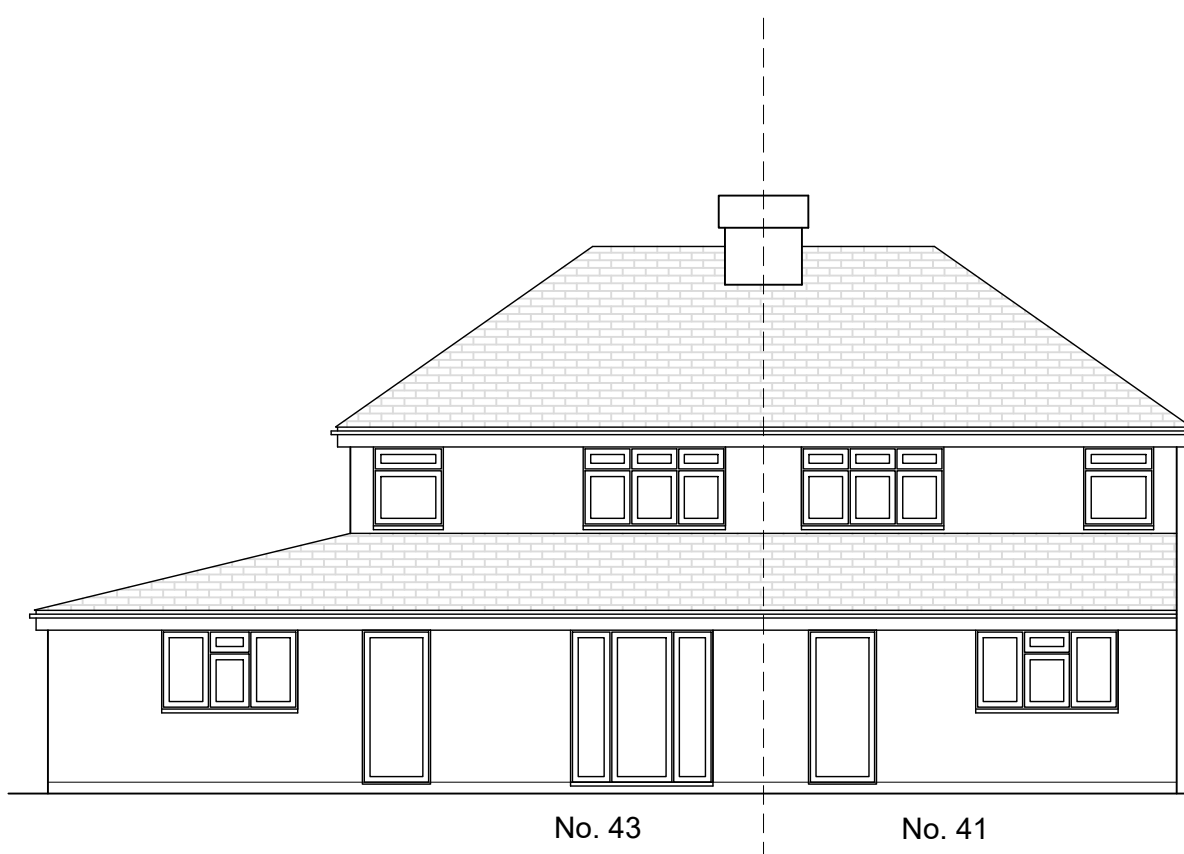

Existing Rear Elevations  
(East)



Existing Front Elevations  
(West)

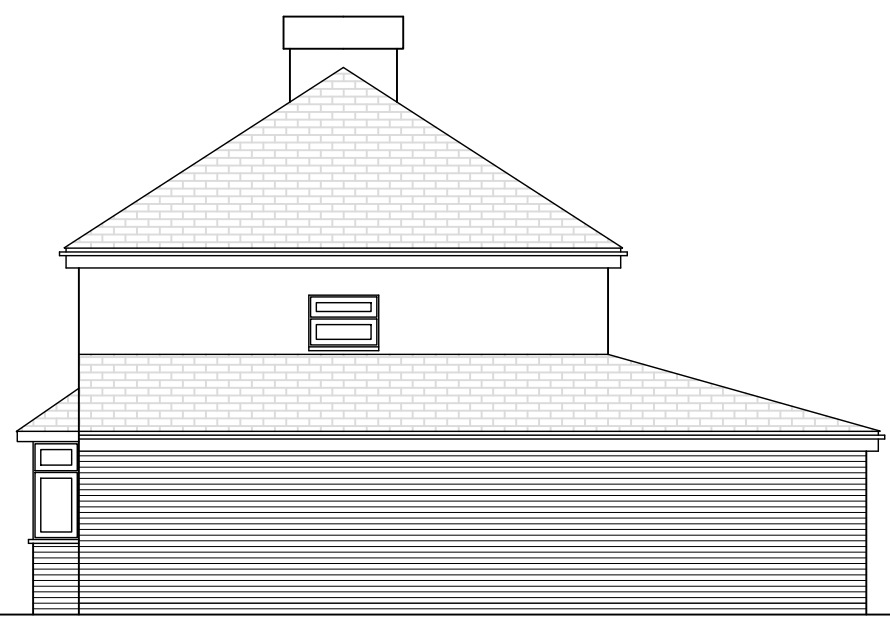

Existing Side Elevation  
(South)

## PLANNING

| Rev. | Date | Description | Drawn |
|------|------|-------------|-------|
|------|------|-------------|-------|



The Old Registry Office,  
20 Amersham Hill  
High Wycombe,  
Buckinghamshire,  
HP13 6NZ

Tel: 01494 512717  
Fax: 01494 471714  
email: info@tw-2.co.uk

Project  
**43, PRINCES PARK LANE  
HAYES  
UB3 1JU**

Drawing Title

**EXISTING FLOOR PLANS  
AND ELEVATIONS**

| Date | Scale | Cad Ref | Drawn | Checked |
|------|-------|---------|-------|---------|
|------|-------|---------|-------|---------|

JULY 24 1:100 @ A1  
Drawing No.  
**24 730 P 02**

