

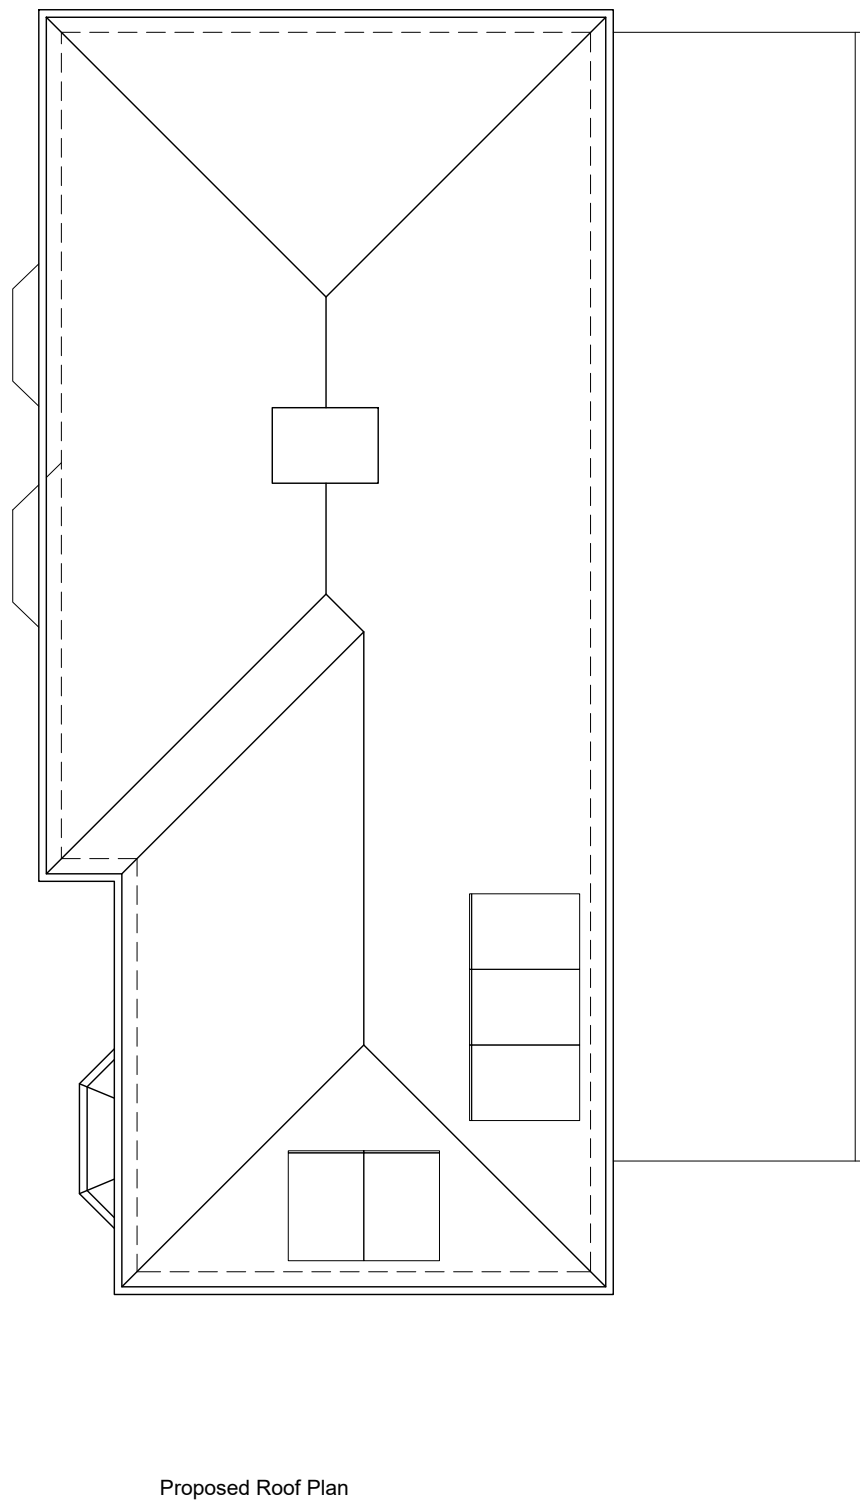


All dimensions to be checked on site. Written dimensions to be followed in preference to scaled dimensions.
All errors and omissions to be reported to the architect.

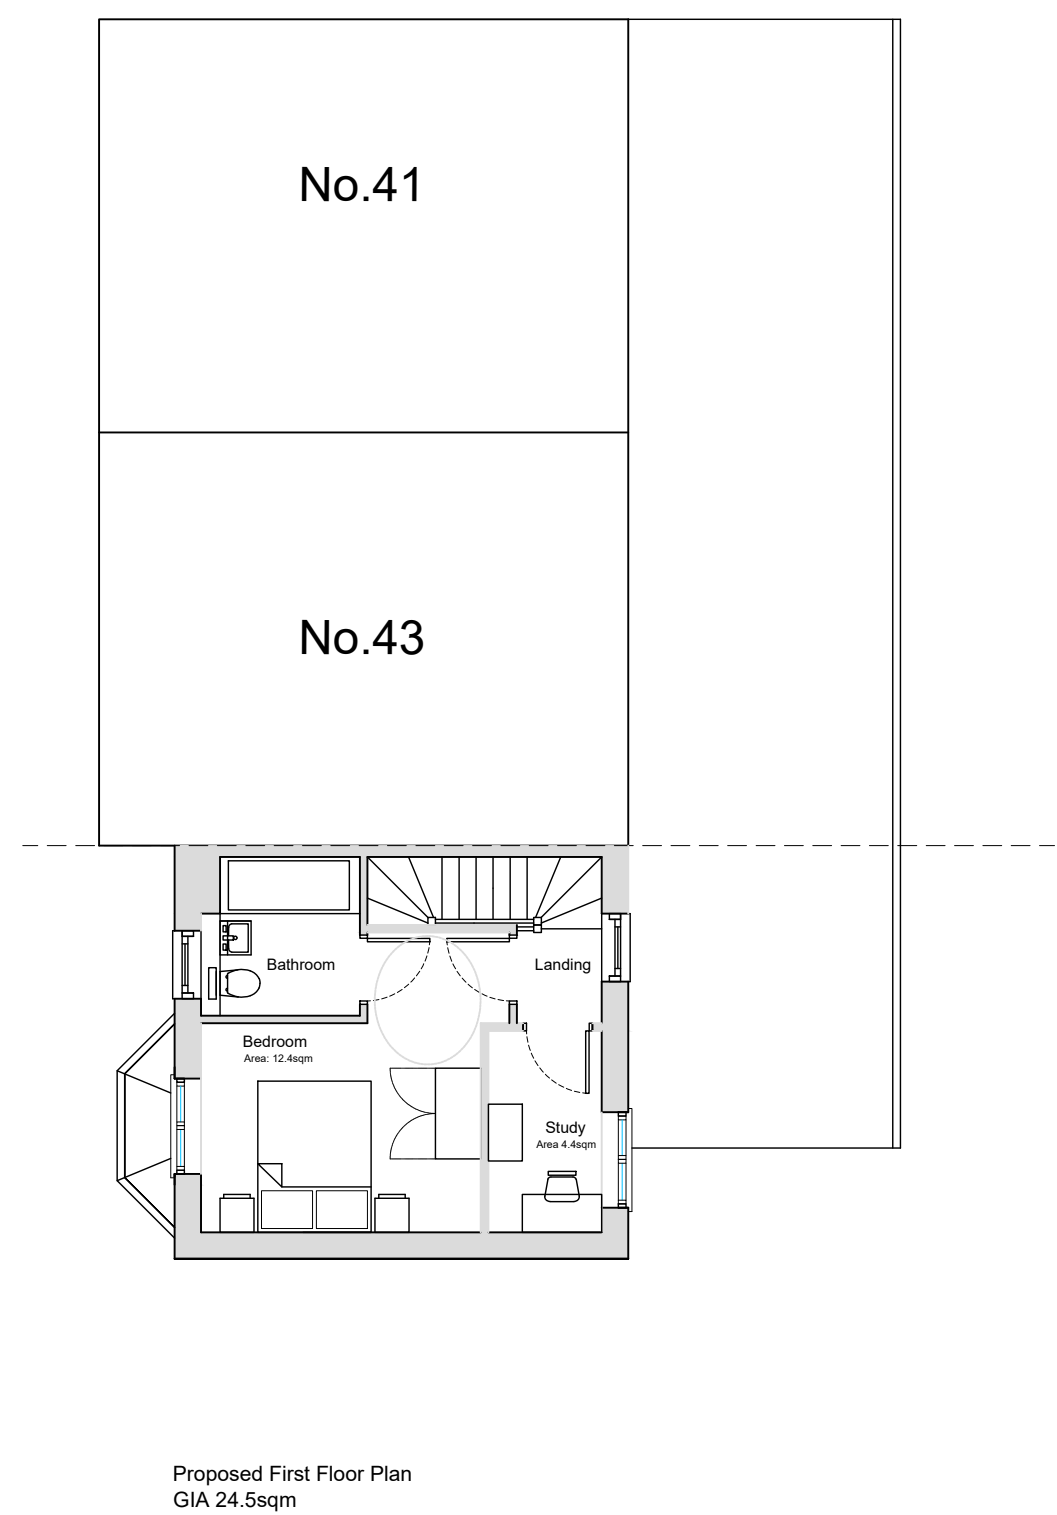

PLANNING

Rev.	Date	Description	Drawn
------	------	-------------	-------

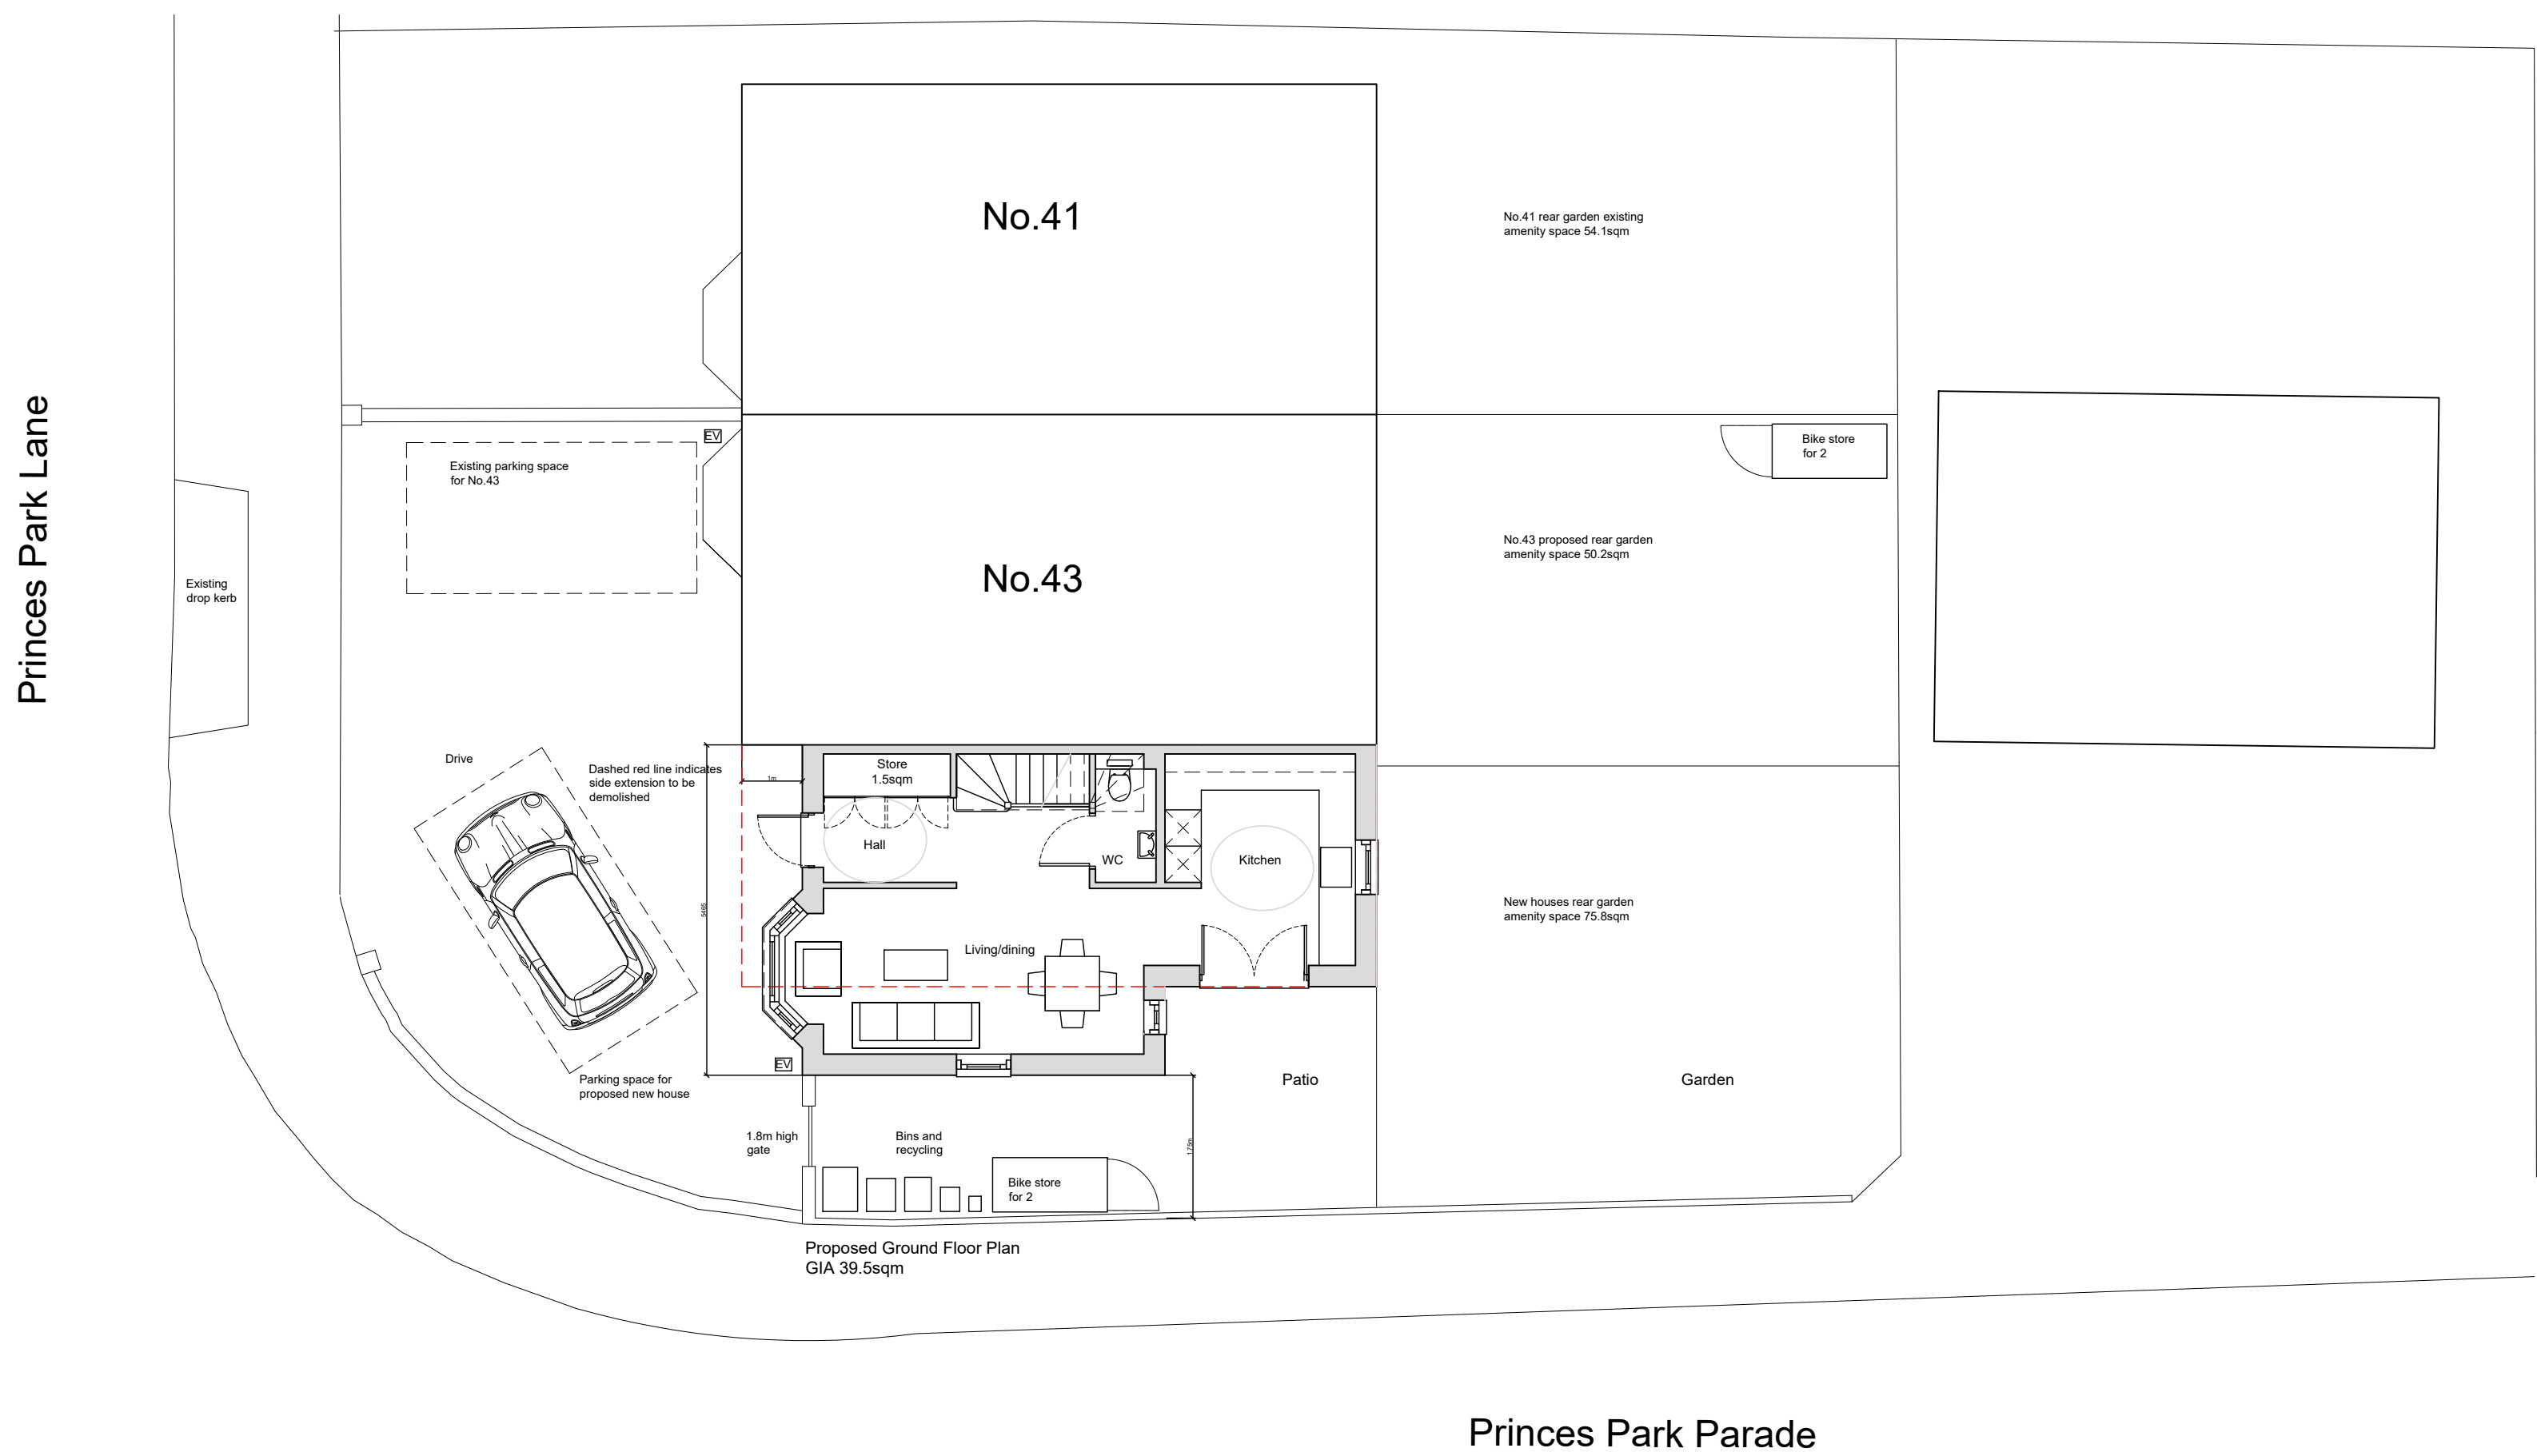

The Old Registry Office,
20 Amersham Hill
High Wycombe,
Buckinghamshire,
HP13 6NZ

Tel: 01494 512717
Fax: 01494 471714
email: info@tw-2.co.uk

Project
**43 PRINCES PARK LANE
HAYES
UB3 1JU**

Drawing Title

**PROPOSED FLOOR PLANS
AND ELEVATIONS**

Date	Scale	Cad Ref	Drawn	Checked
------	-------	---------	-------	---------

JULY 24
1:100 @ A1
Drawing No.
24 730 P 03

