



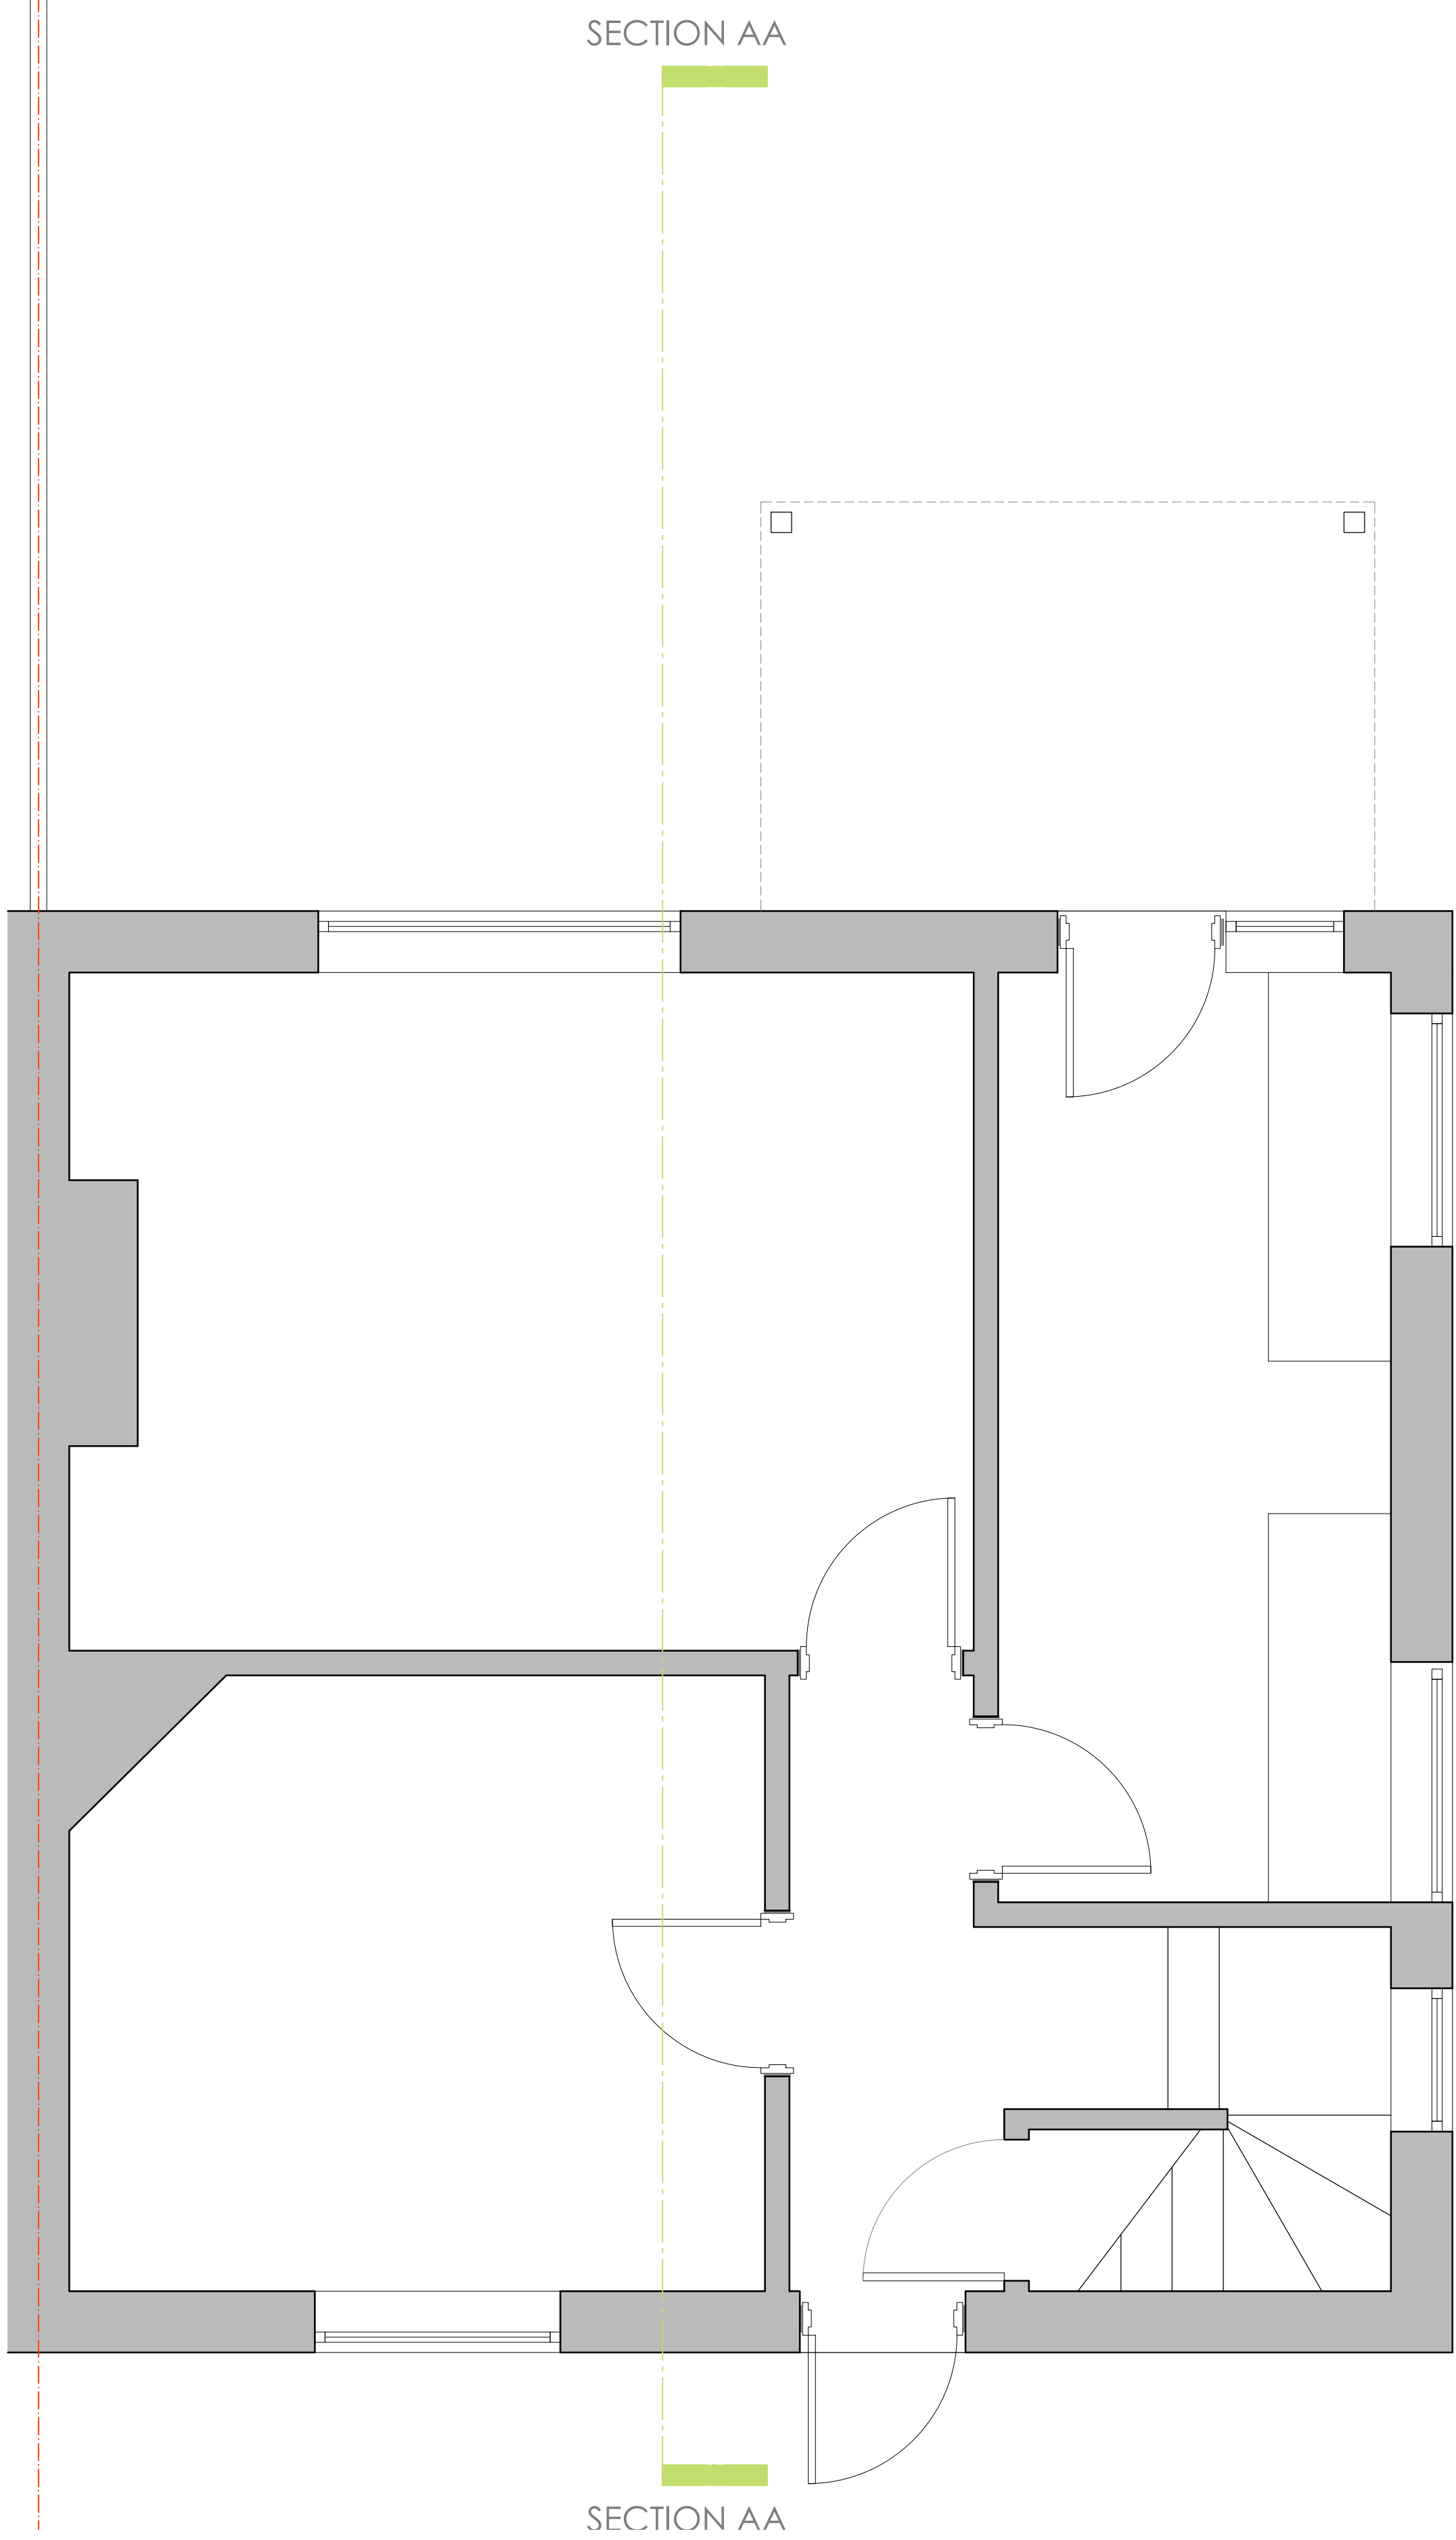

1. EXISTING GROUND FLOOR PLAN
1:25@A1/ 1:50@A3

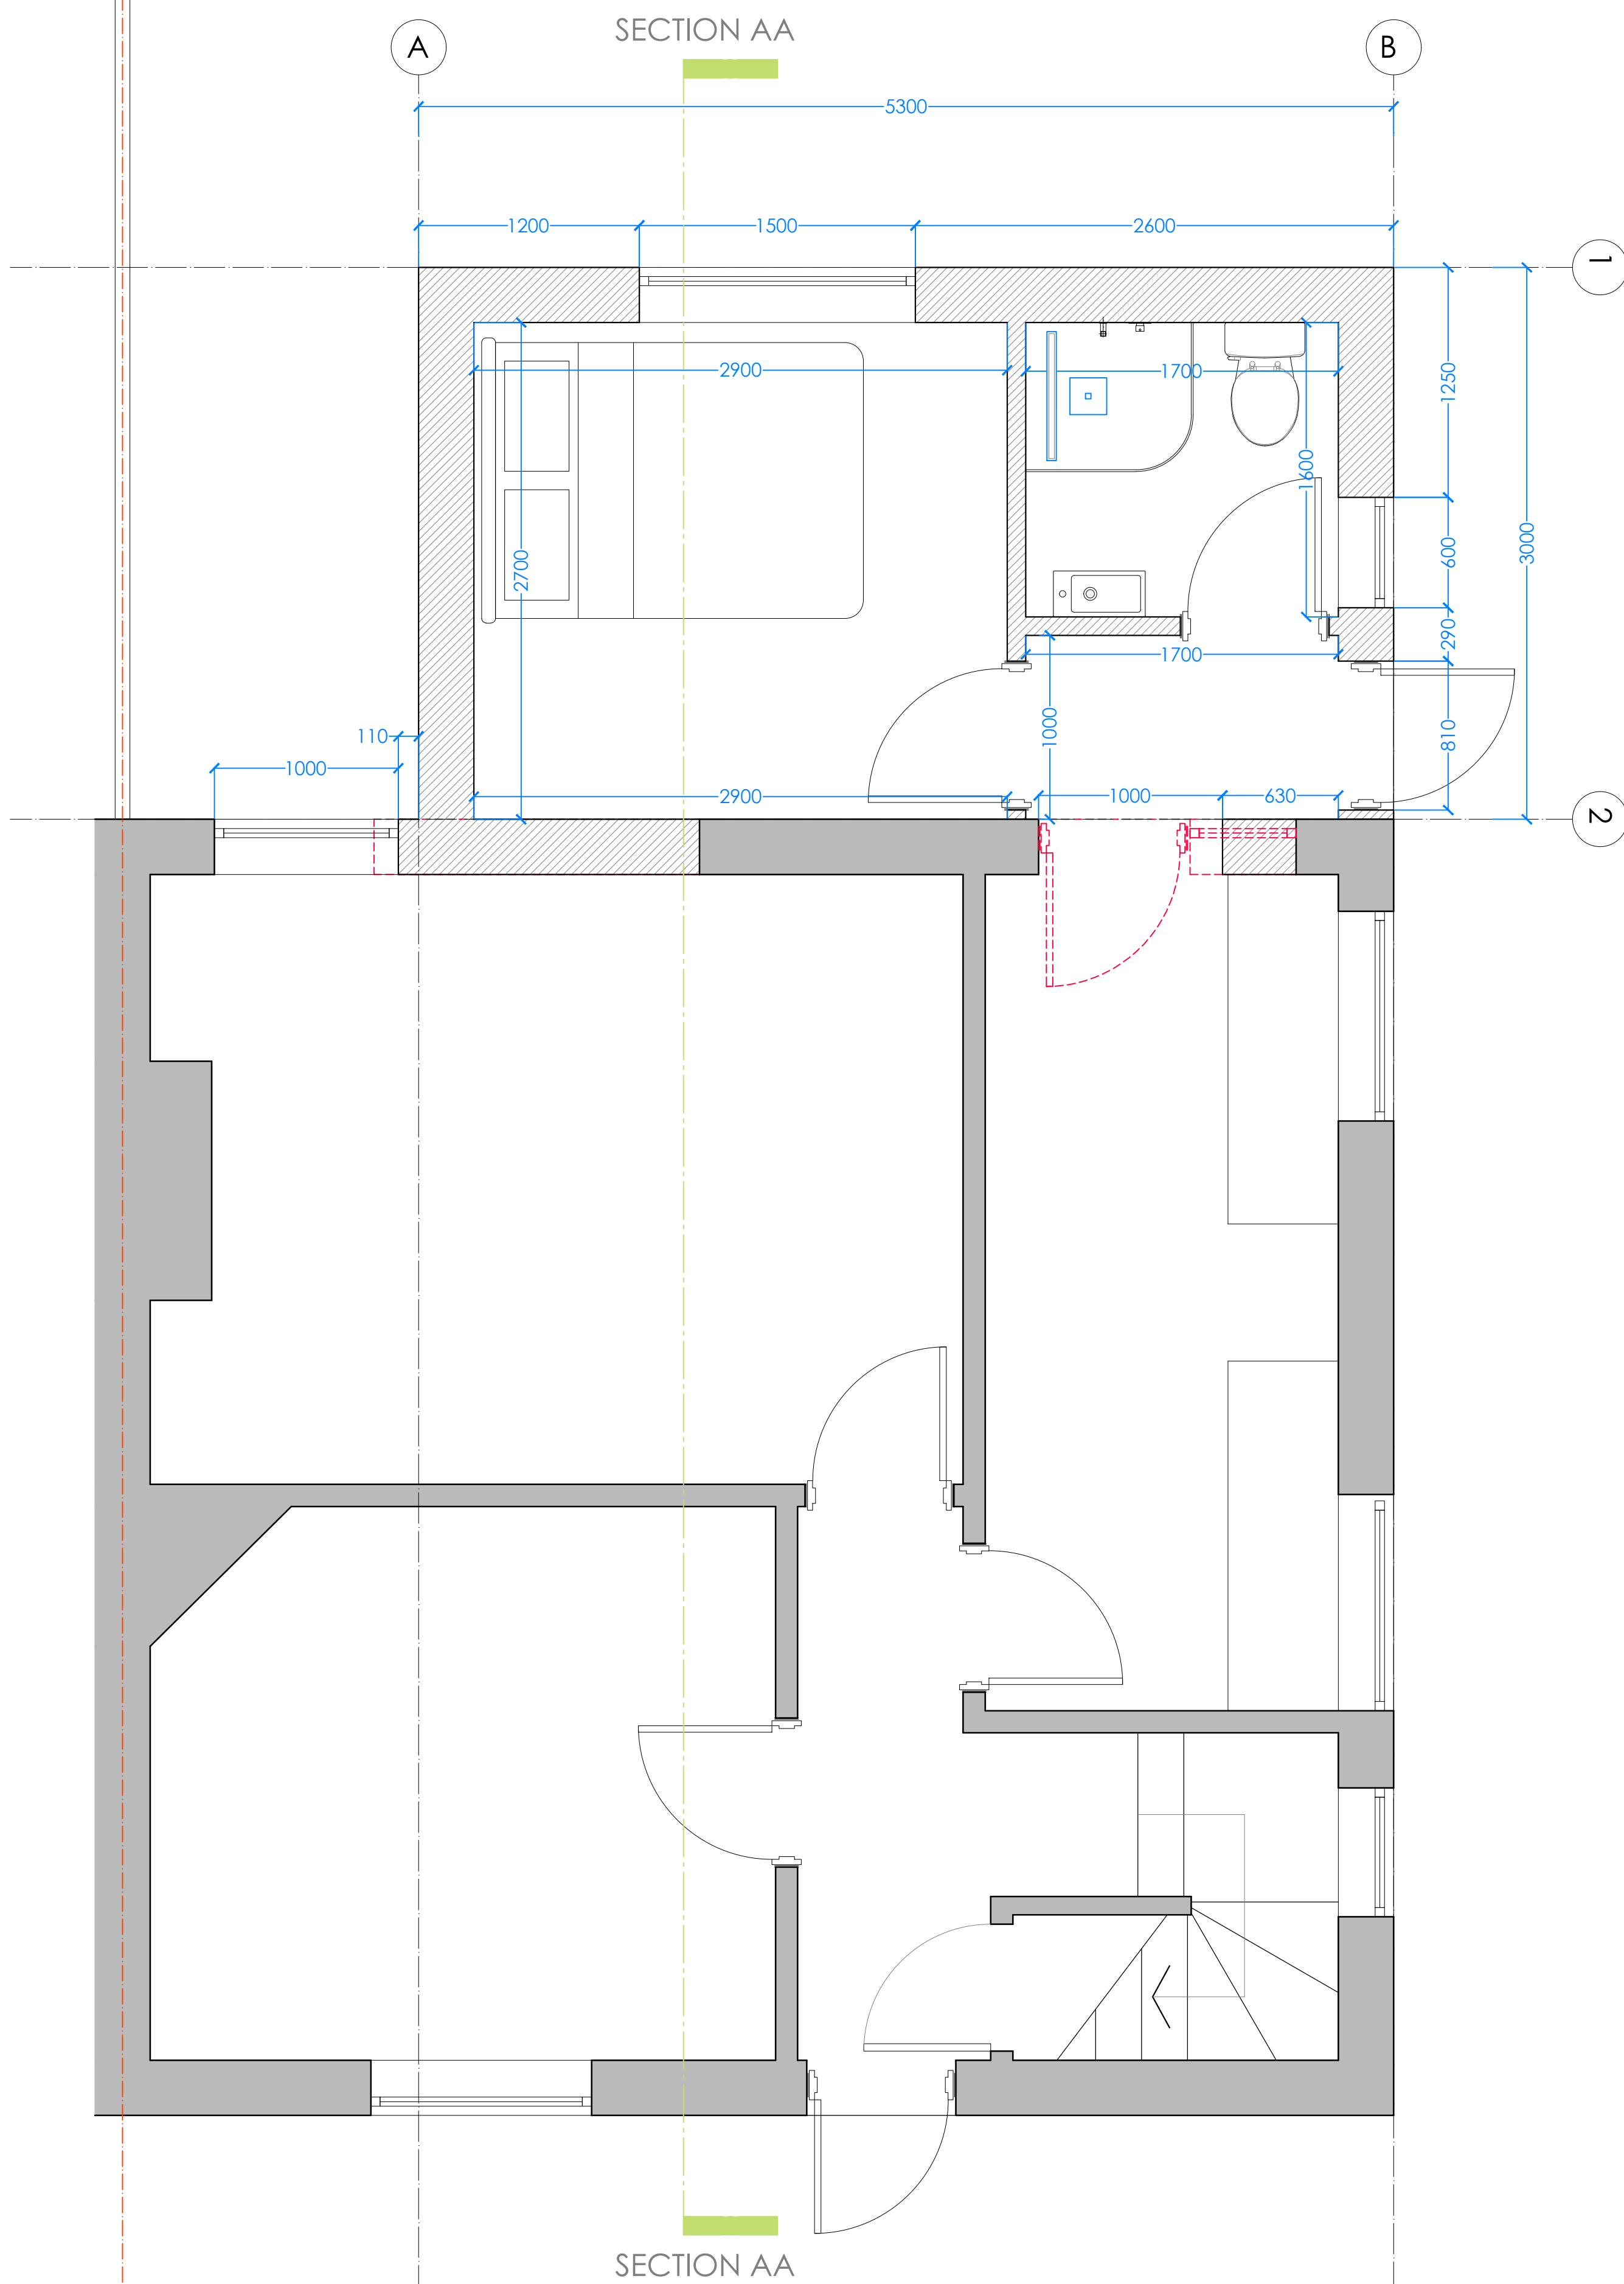

2. PROPOSED GROUND FLOOR PLAN
1:25@A1/ 1:50@A3



Client HILLINGDON BOROUGH

Project 85 MANOR WAY
UXBRIDGE
UB8 2BG

Title **EXIST & PROP
GROUND FLOOR PLAN**

Drawn by: ISE Checked by: ISE

Date: 23/08/23 Scale: 1:50 @ A1

Rev	Description	By	Date

Drawing number **013 - 02210** Revision