

Client HILLINGDON BOROUGH

Project 85 MANOR WAYE  
UXBRIDGE  
UB8 2BG

Title **EXIST & PROP  
REAR ELEVATION**

Drawn by: ISE

Checked by: ISE


Date: 23/08/23

Scale: 1:50 @ A1

| Rev | Description | By | Date |
|-----|-------------|----|------|
|     |             |    |      |
|     |             |    |      |
Drawing number  
**013 - 02220**

Revision

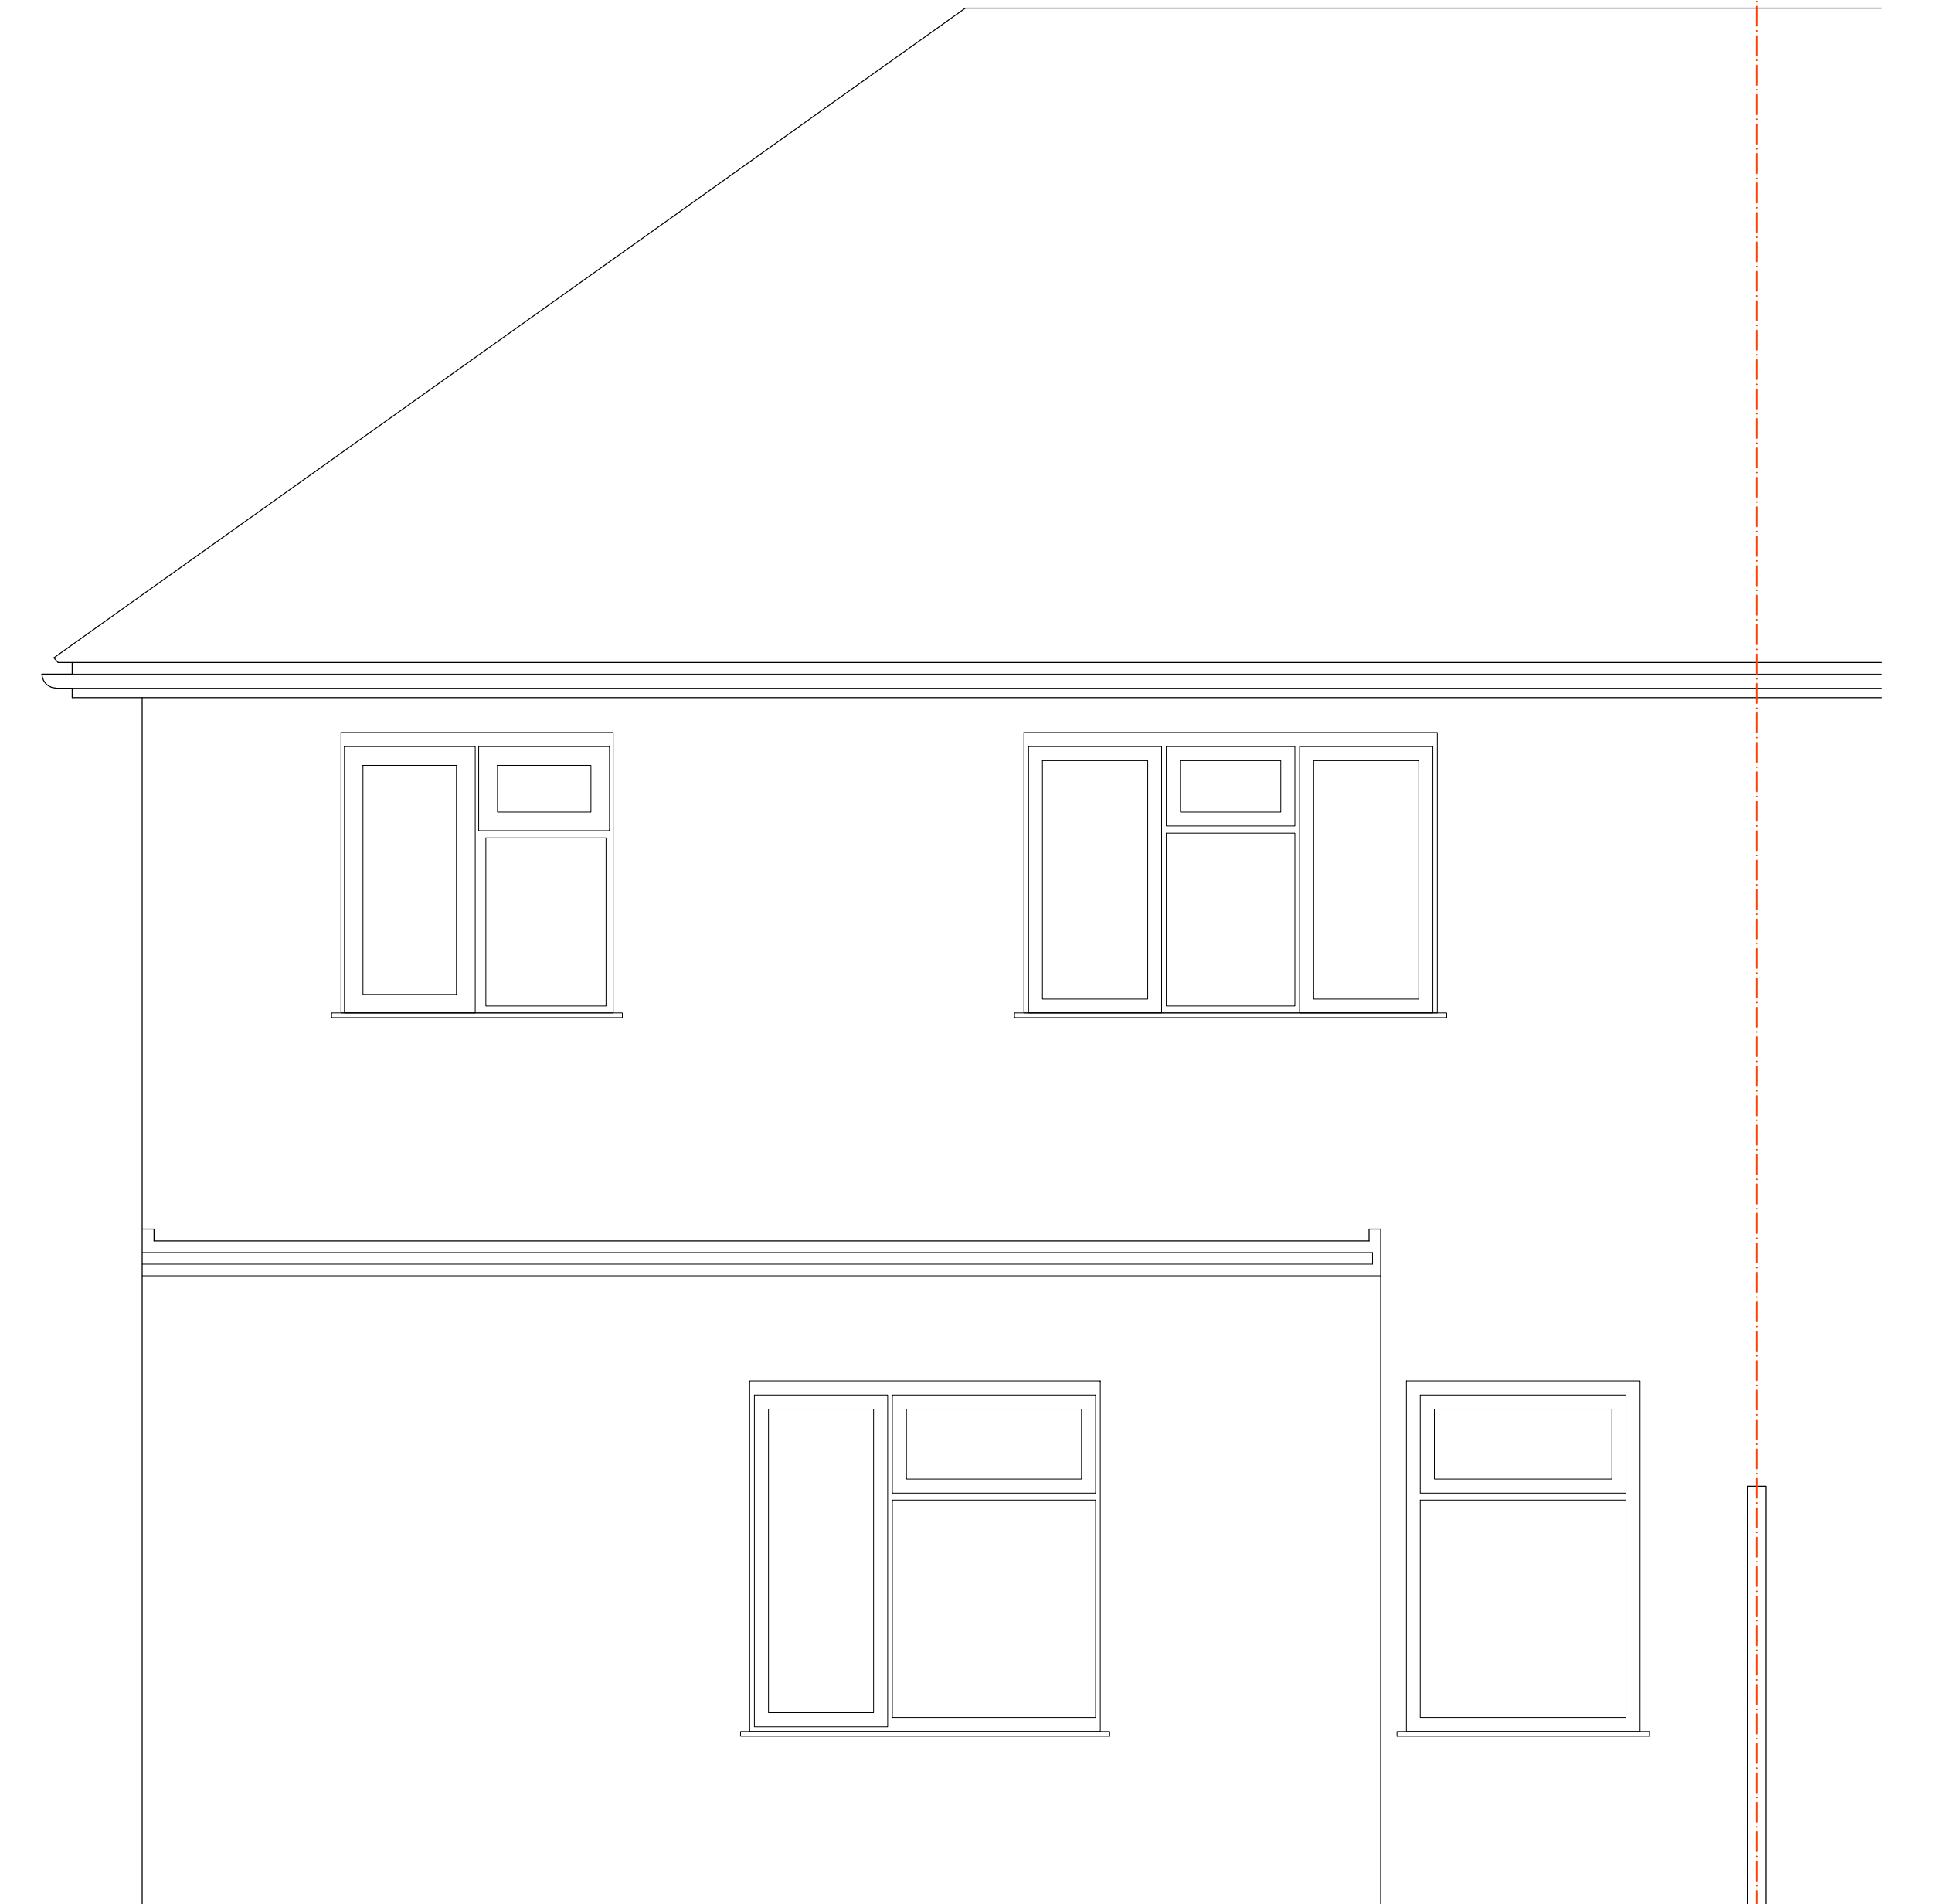

1. EXISTING REAR ELEVATION

1:25@A1/ 1:50@A3

2. PROPOSED REAR ELEVATION

1:25@A1/ 1:50@A3

SCALE 1:25

