

Client HILLINGDON BOROUGH

Project 85 MANOR WAYE
UXBRIDGE
UB8 2BG

Title **EXIST & PROP
REAR ELEVATION**

Drawn by: ISE

Checked by: ISE


Date: 23/08/23

Scale: 1:50 @ A1

Rev	Description	By	Date
A	All materials used will be of similar to existing	ISE	03/10/2023

Drawing number
013 - 02220

Revision
A

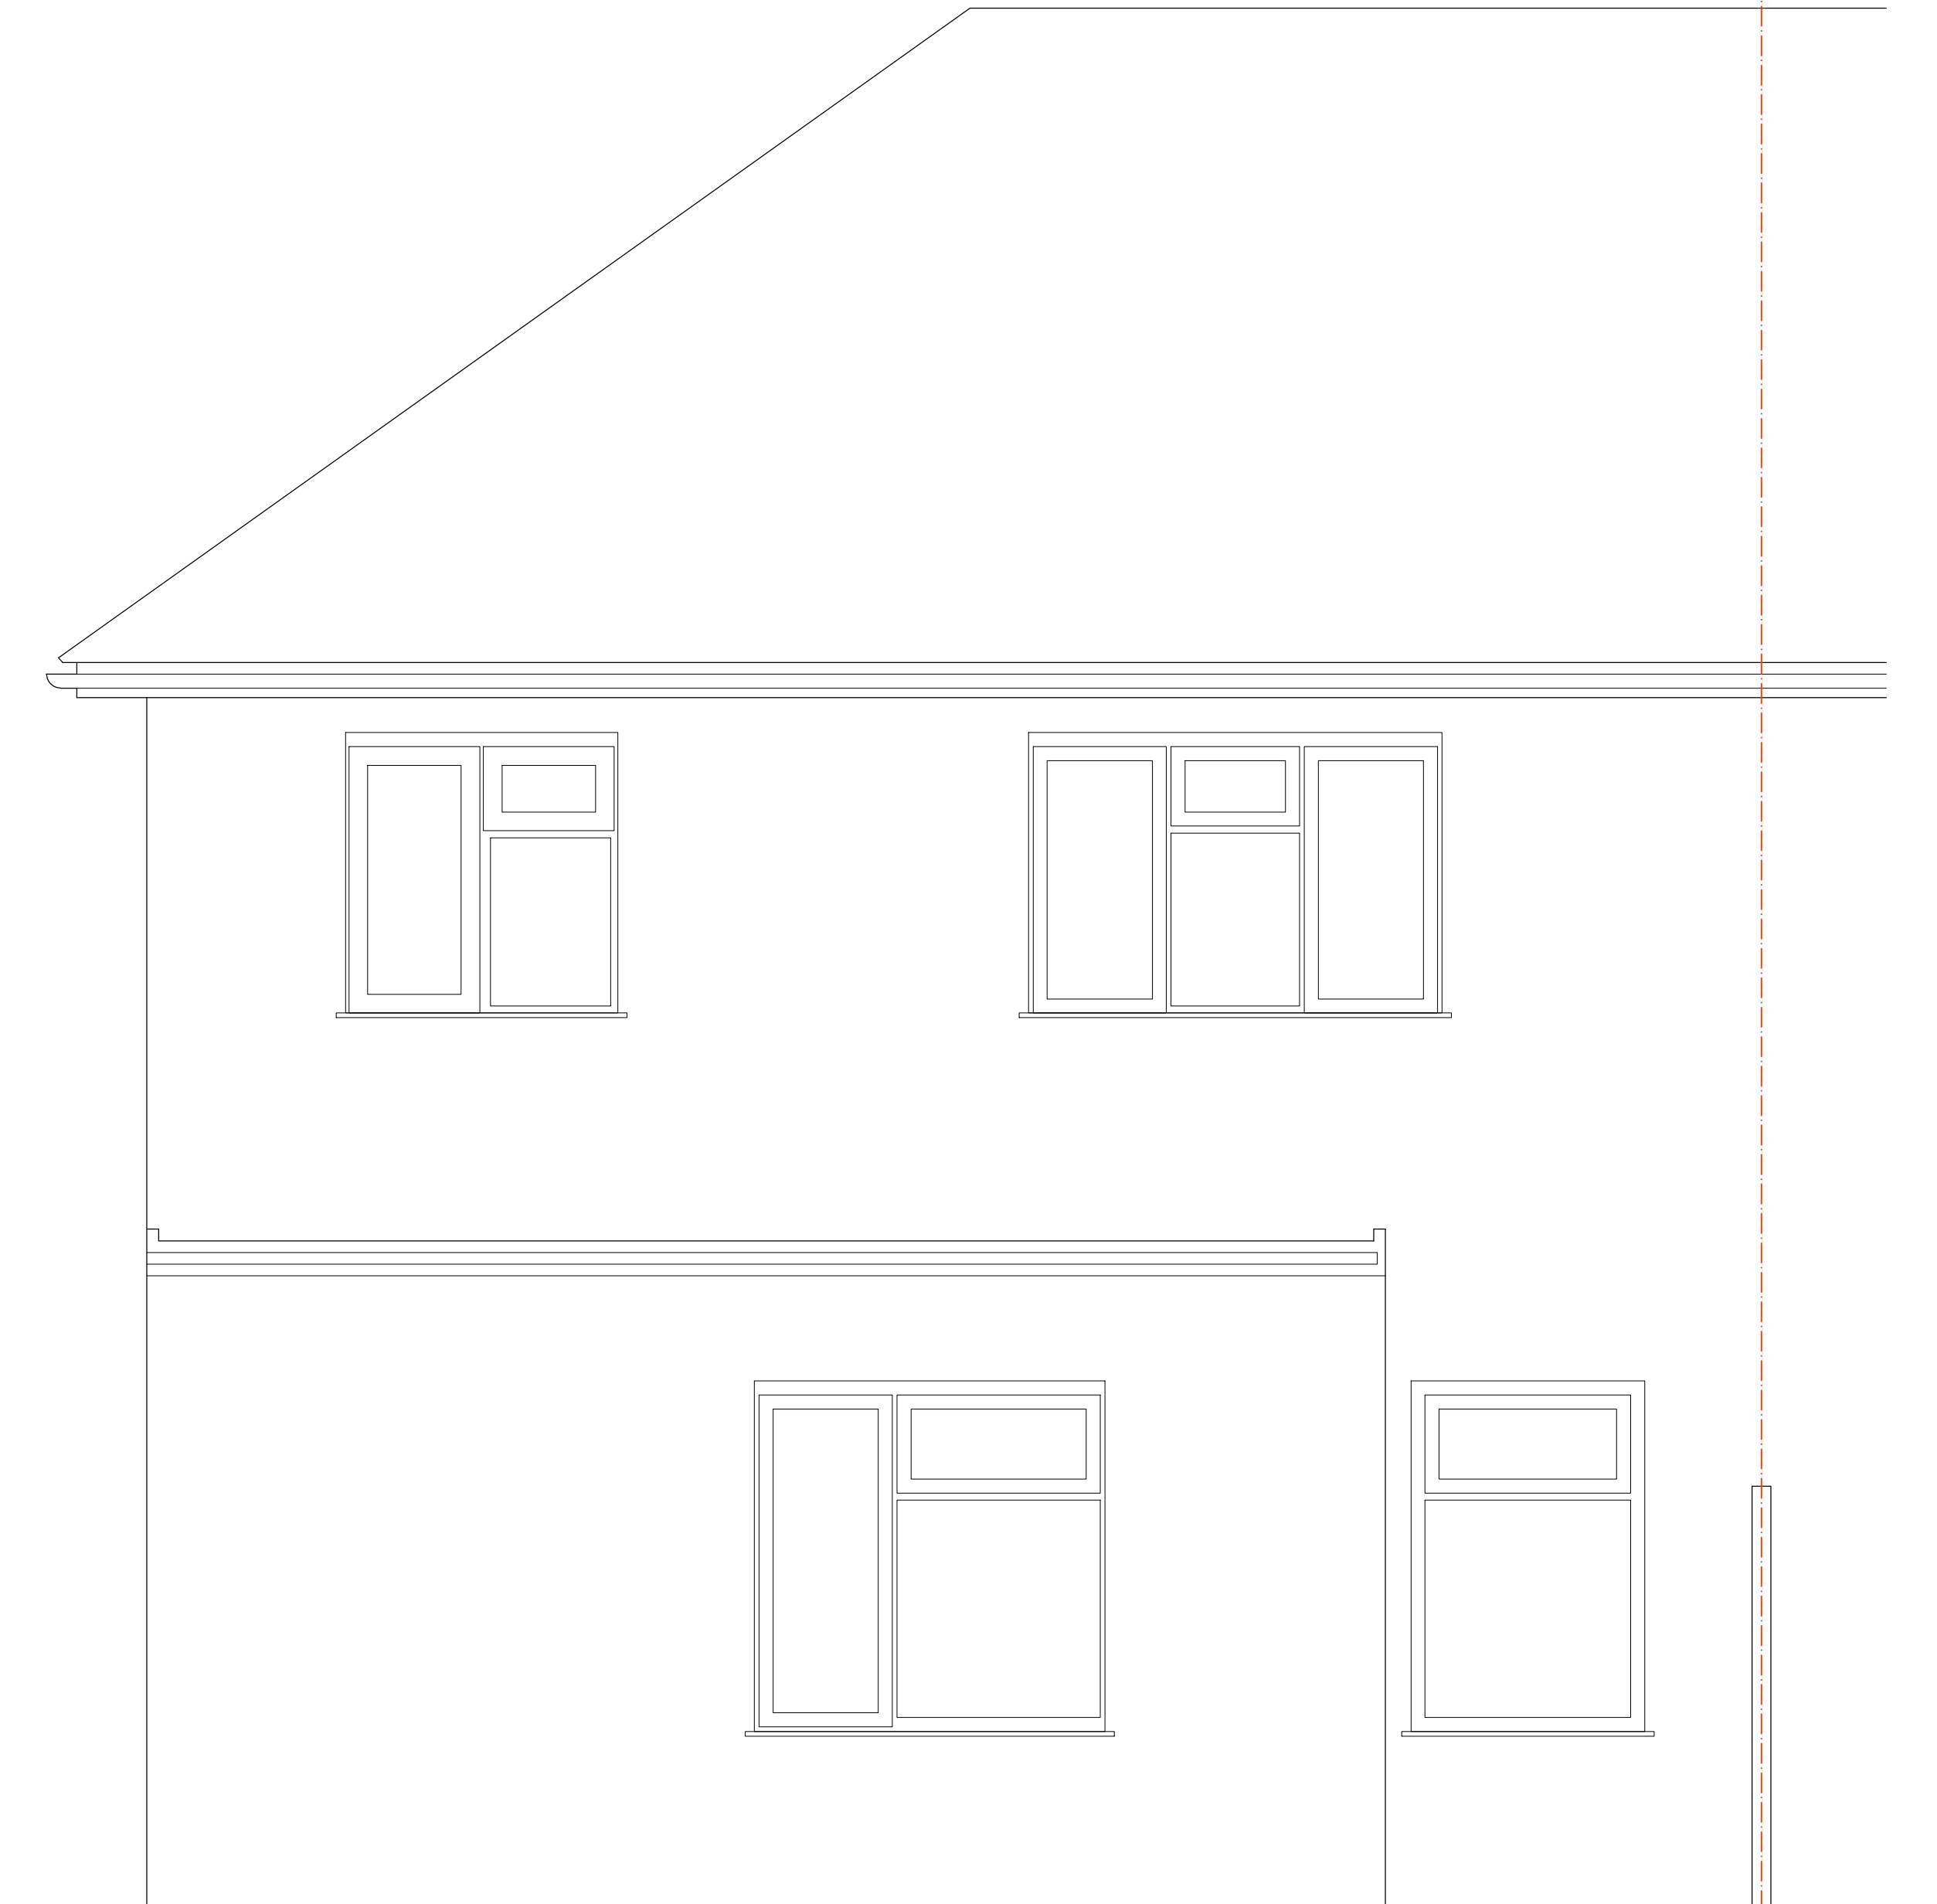

1. EXISTING REAR ELEVATION

1:25@A1/ 1:50@A3

2. PROPOSED REAR ELEVATION

1:25@A1/ 1:50@A3

SCALE 1:25

