




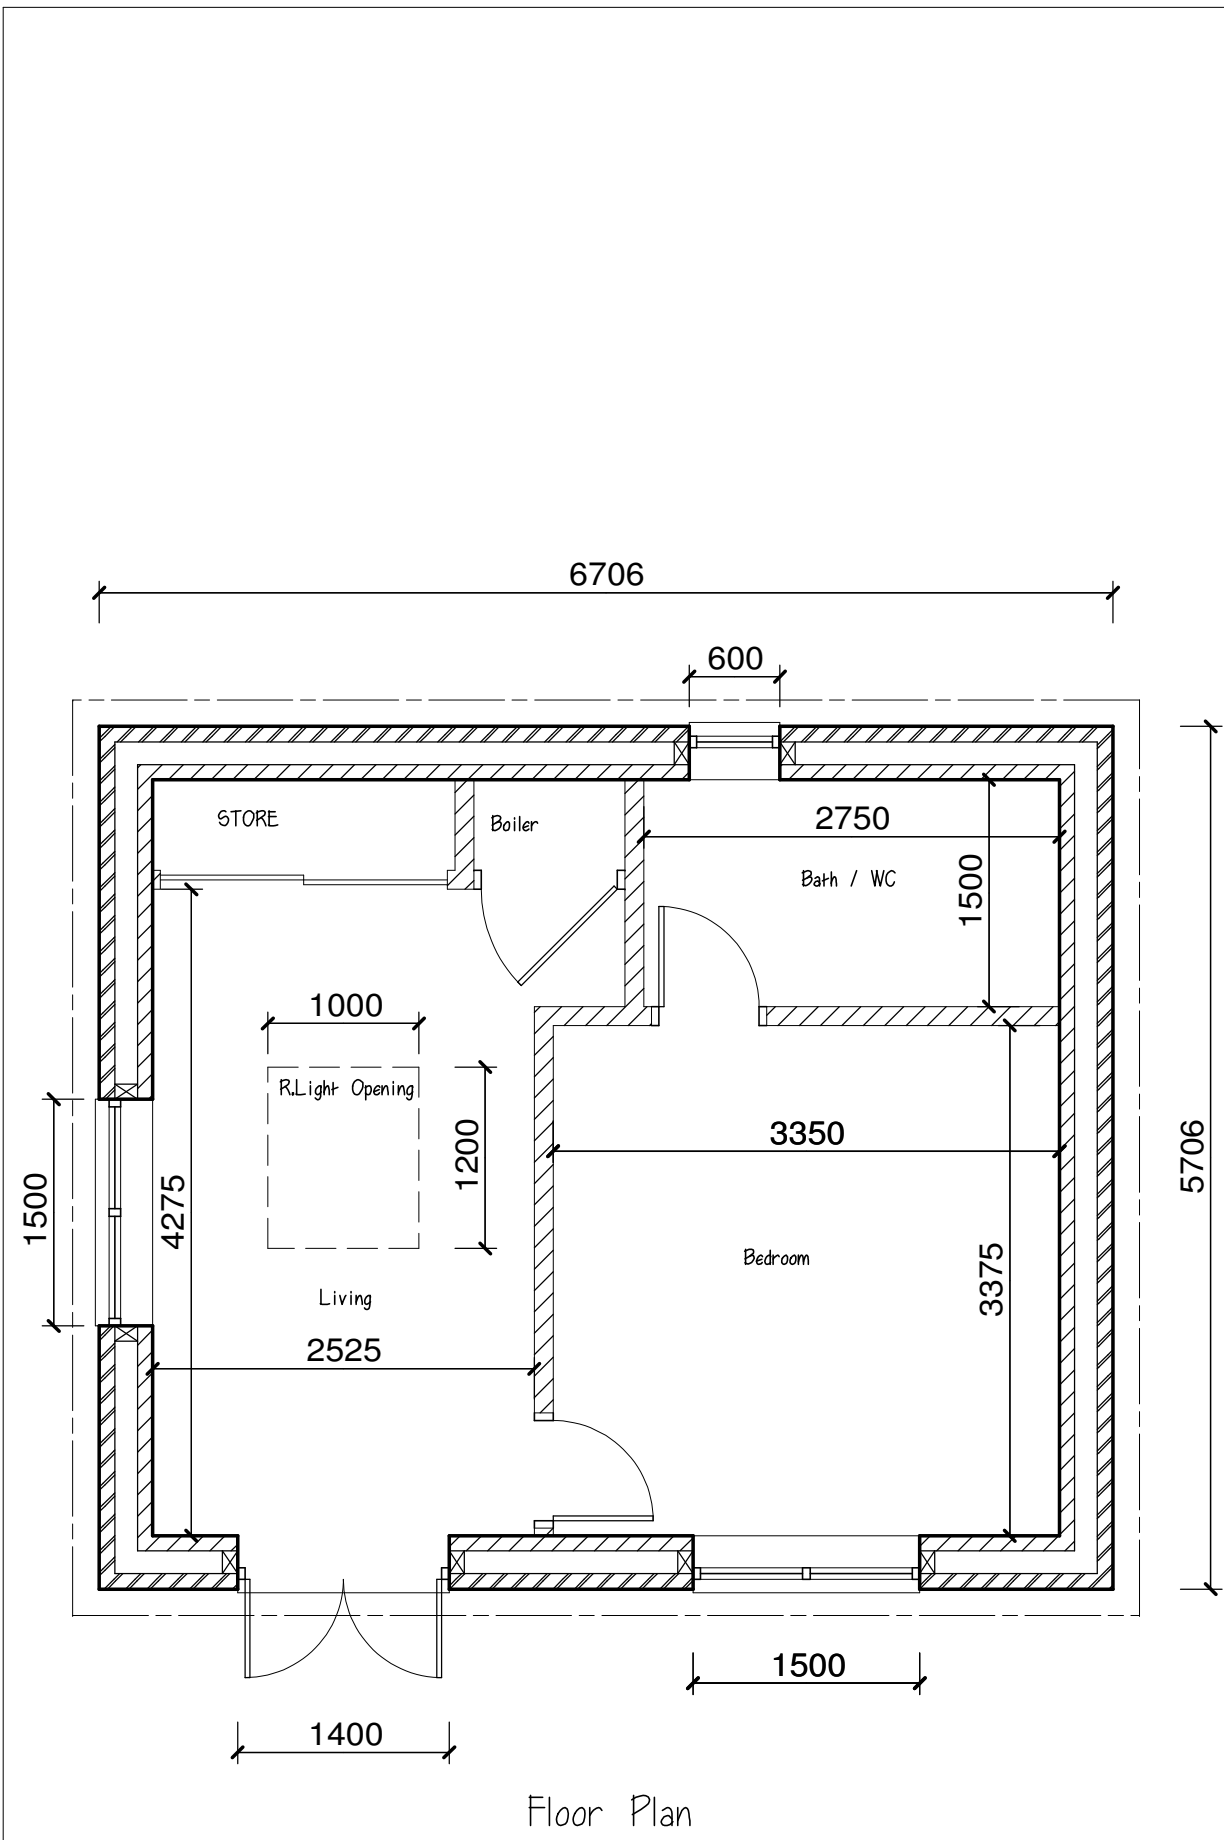


Floor Plan

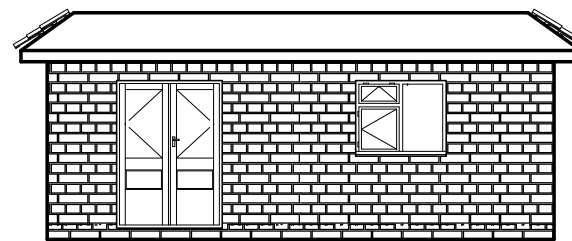


Front Elevation

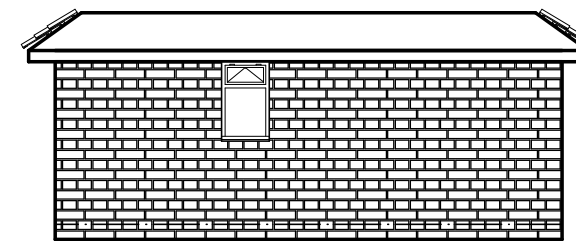

Rear Elevation

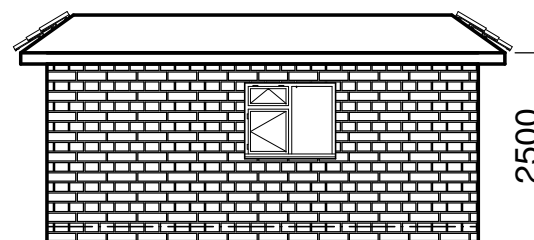

Side Elevation

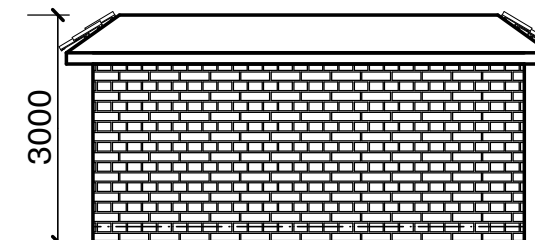

Side Elevation



NOTES:
All dimensions must be checked on site and not scaled from this drawing.

A	Date	Revisions

©copyright

Client
Mr Rodolfo Manzano

Job Title
19 South Close
West Drayton
Middx

Drawing Title
Floor plan - Annex

Scale
100 @ A3

Date
Nov 22

Drawn by

Drg No.
195TH/WD/02

Rev.
-