



Existing Ground Floor




Existing Ground Floor

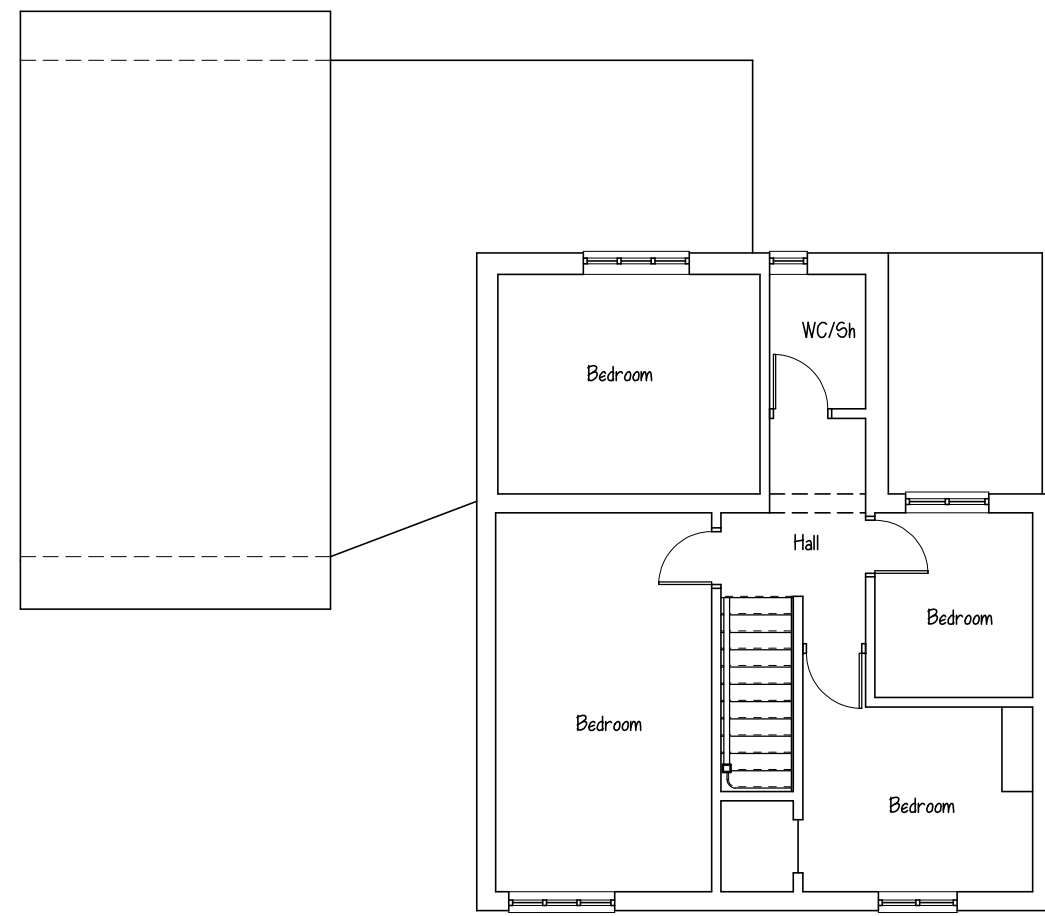


Existing Rear

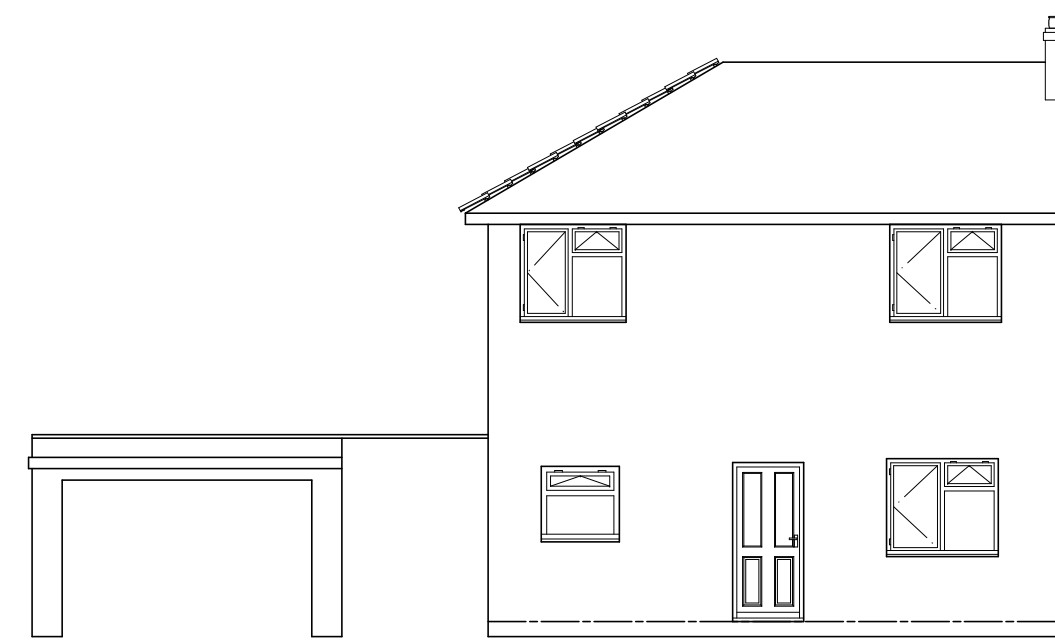

Existing Front

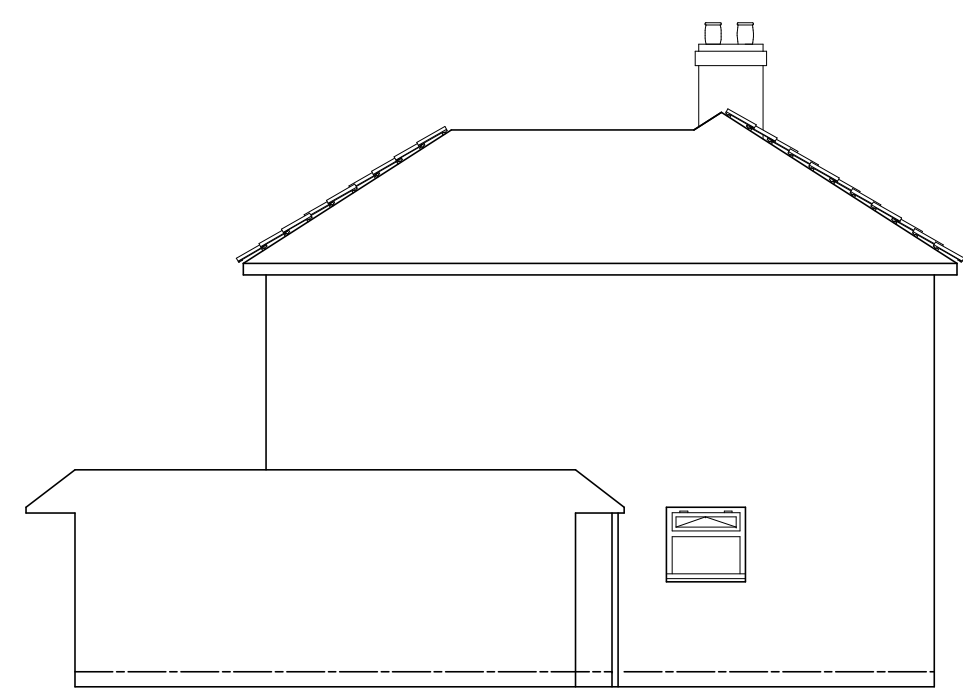


Existing Side

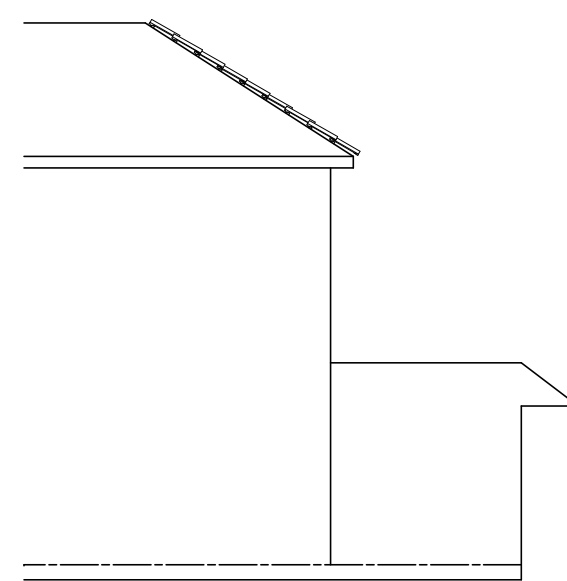


Existing Side




Proposed Rear

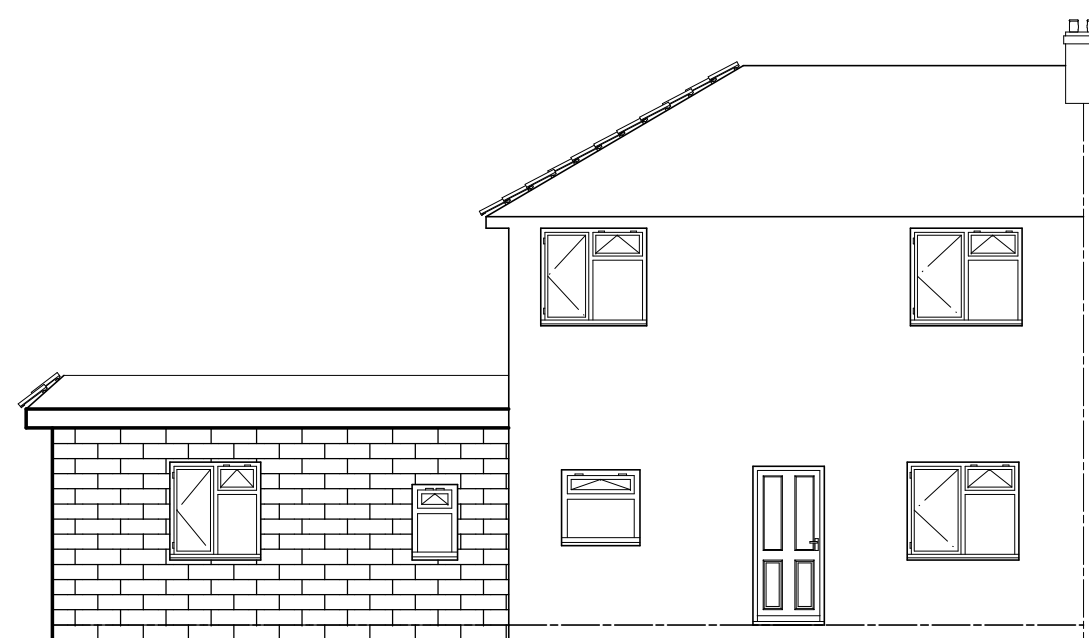


Proposed Front

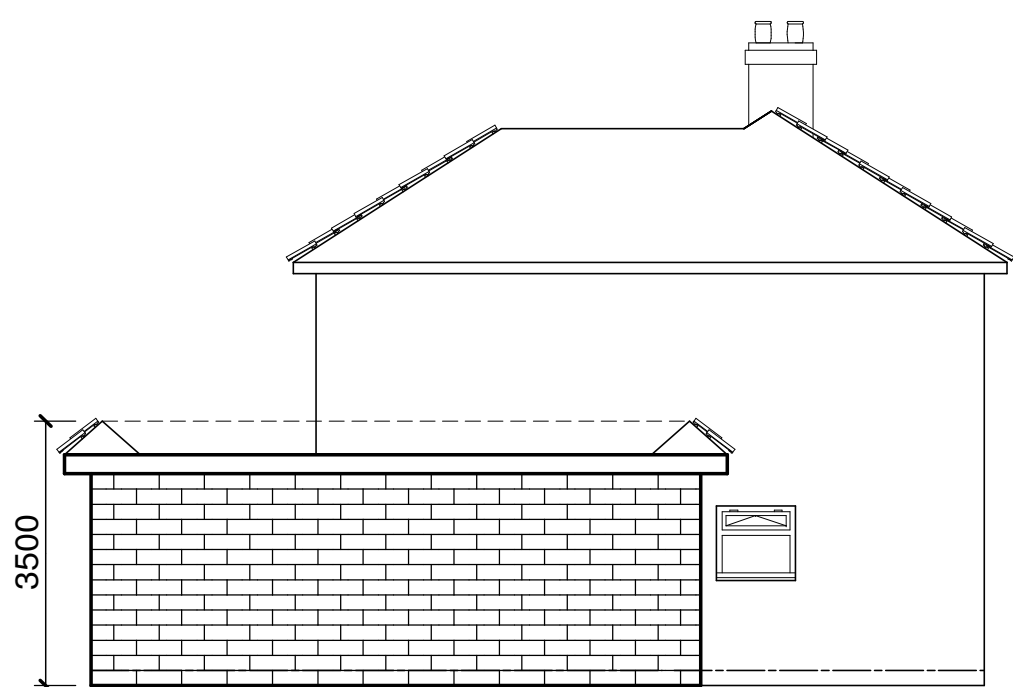

Proposed Side

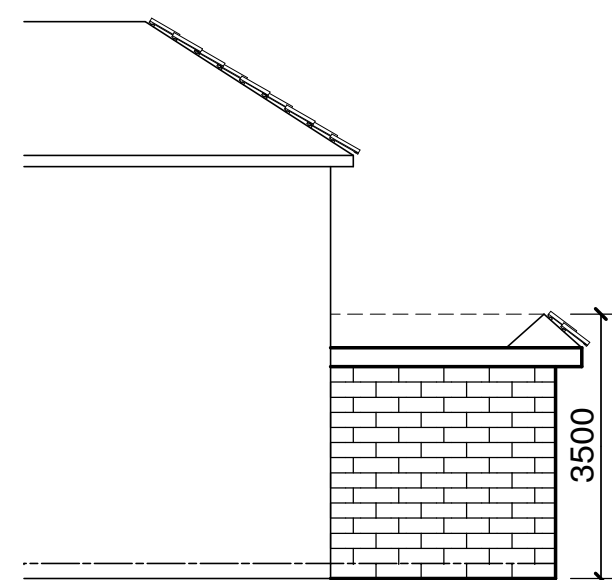

Proposed Side

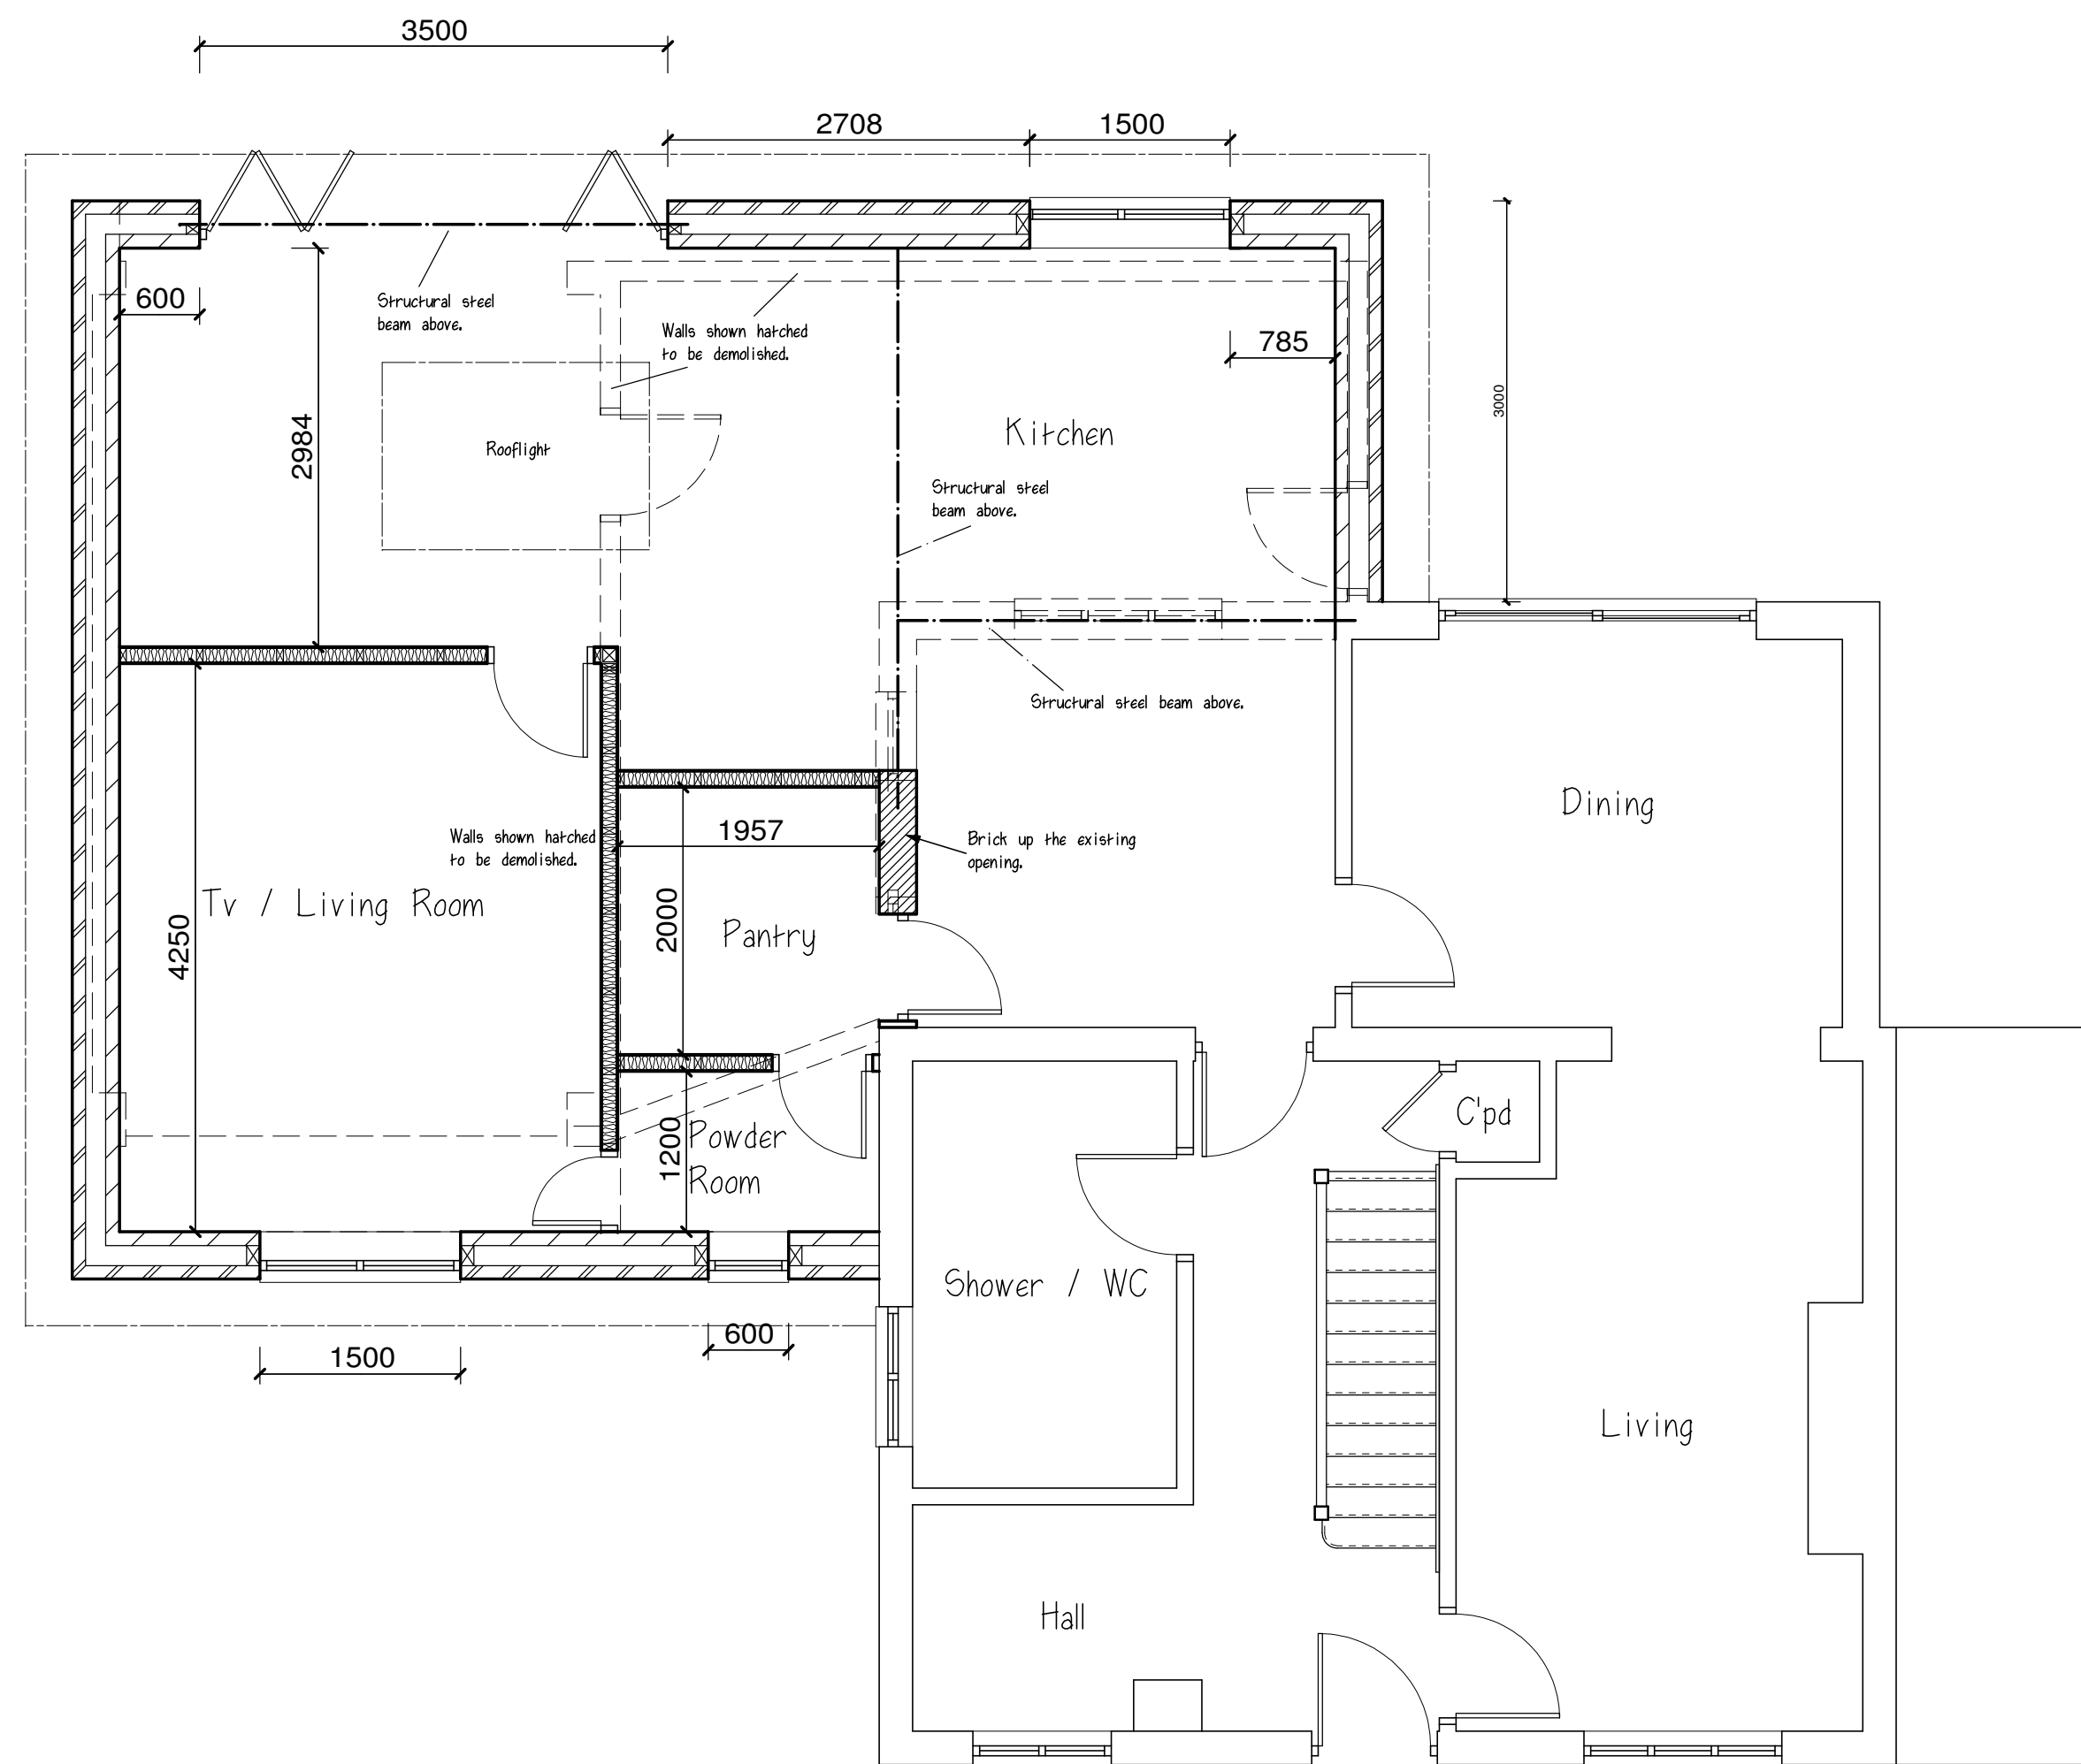

Proposed Ground Floor 1:50



1:50

NOTES:  
All dimensions must be checked on site and not scaled from this drawing.

A	Date	Revisions
©copyright		

Client  
Mr Rodolfo Manzano

Job Title

19 South Close  
West Drayton  
Middx

Drawing Title  
Floor Plans

Scale  
1:100 / 1:50 @ A1

Date Apr 23  
Drawn by

Drg No.  
195TH/WD/01  
Rev.