



Location Plan
1:1250
0 10 20 30 40 50



Proposed site plan
1:500
0 5 10 15 20 25

© Crown Copyright and database rights 2021 OS 100047474

Schedule of Areas

| | |
|--|----------------|
| Total Site Area | 426.723 s.q.m. |
| Existing Residential | 88.35 s.q.m. |
| Existing Non-Residential | 0.00 s.q.m. |
| Residential area lost by change of use or demolition | 0.00 s.q.m. |
| Non Residential area lost by change of use or demolition | 0.00 s.q.m. |
| Proposed Residential | 0.00 s.q.m. |
| Proposed Non-Residential | 0.00 s.q.m. |
| Net additional area | 0.00 s.q.m. |

Rev No. Date Description

Notes:
Any inaccuracies or errors to be reported to the architect/surveyor immediately and prior to any work commencing. All dimensions to be verified on site. All work to comply with British Standards Code of practice. All external surfaces and materials to match existing. This drawing and all information provided within it is the copyright of UPP Consultants Ltd. and reproduction without prior consent is strictly forbidden.


Dwg No Drawn
027BL-A-01-001 UPP

Drawing Checked
Location Plan UPP

Scale Issue Date
As indicated @ A3 24.12.2022

0 25m
Project Address
27 Blossom Way West Drayton UB7 9HF

Client Status
C/O UPP For Planning

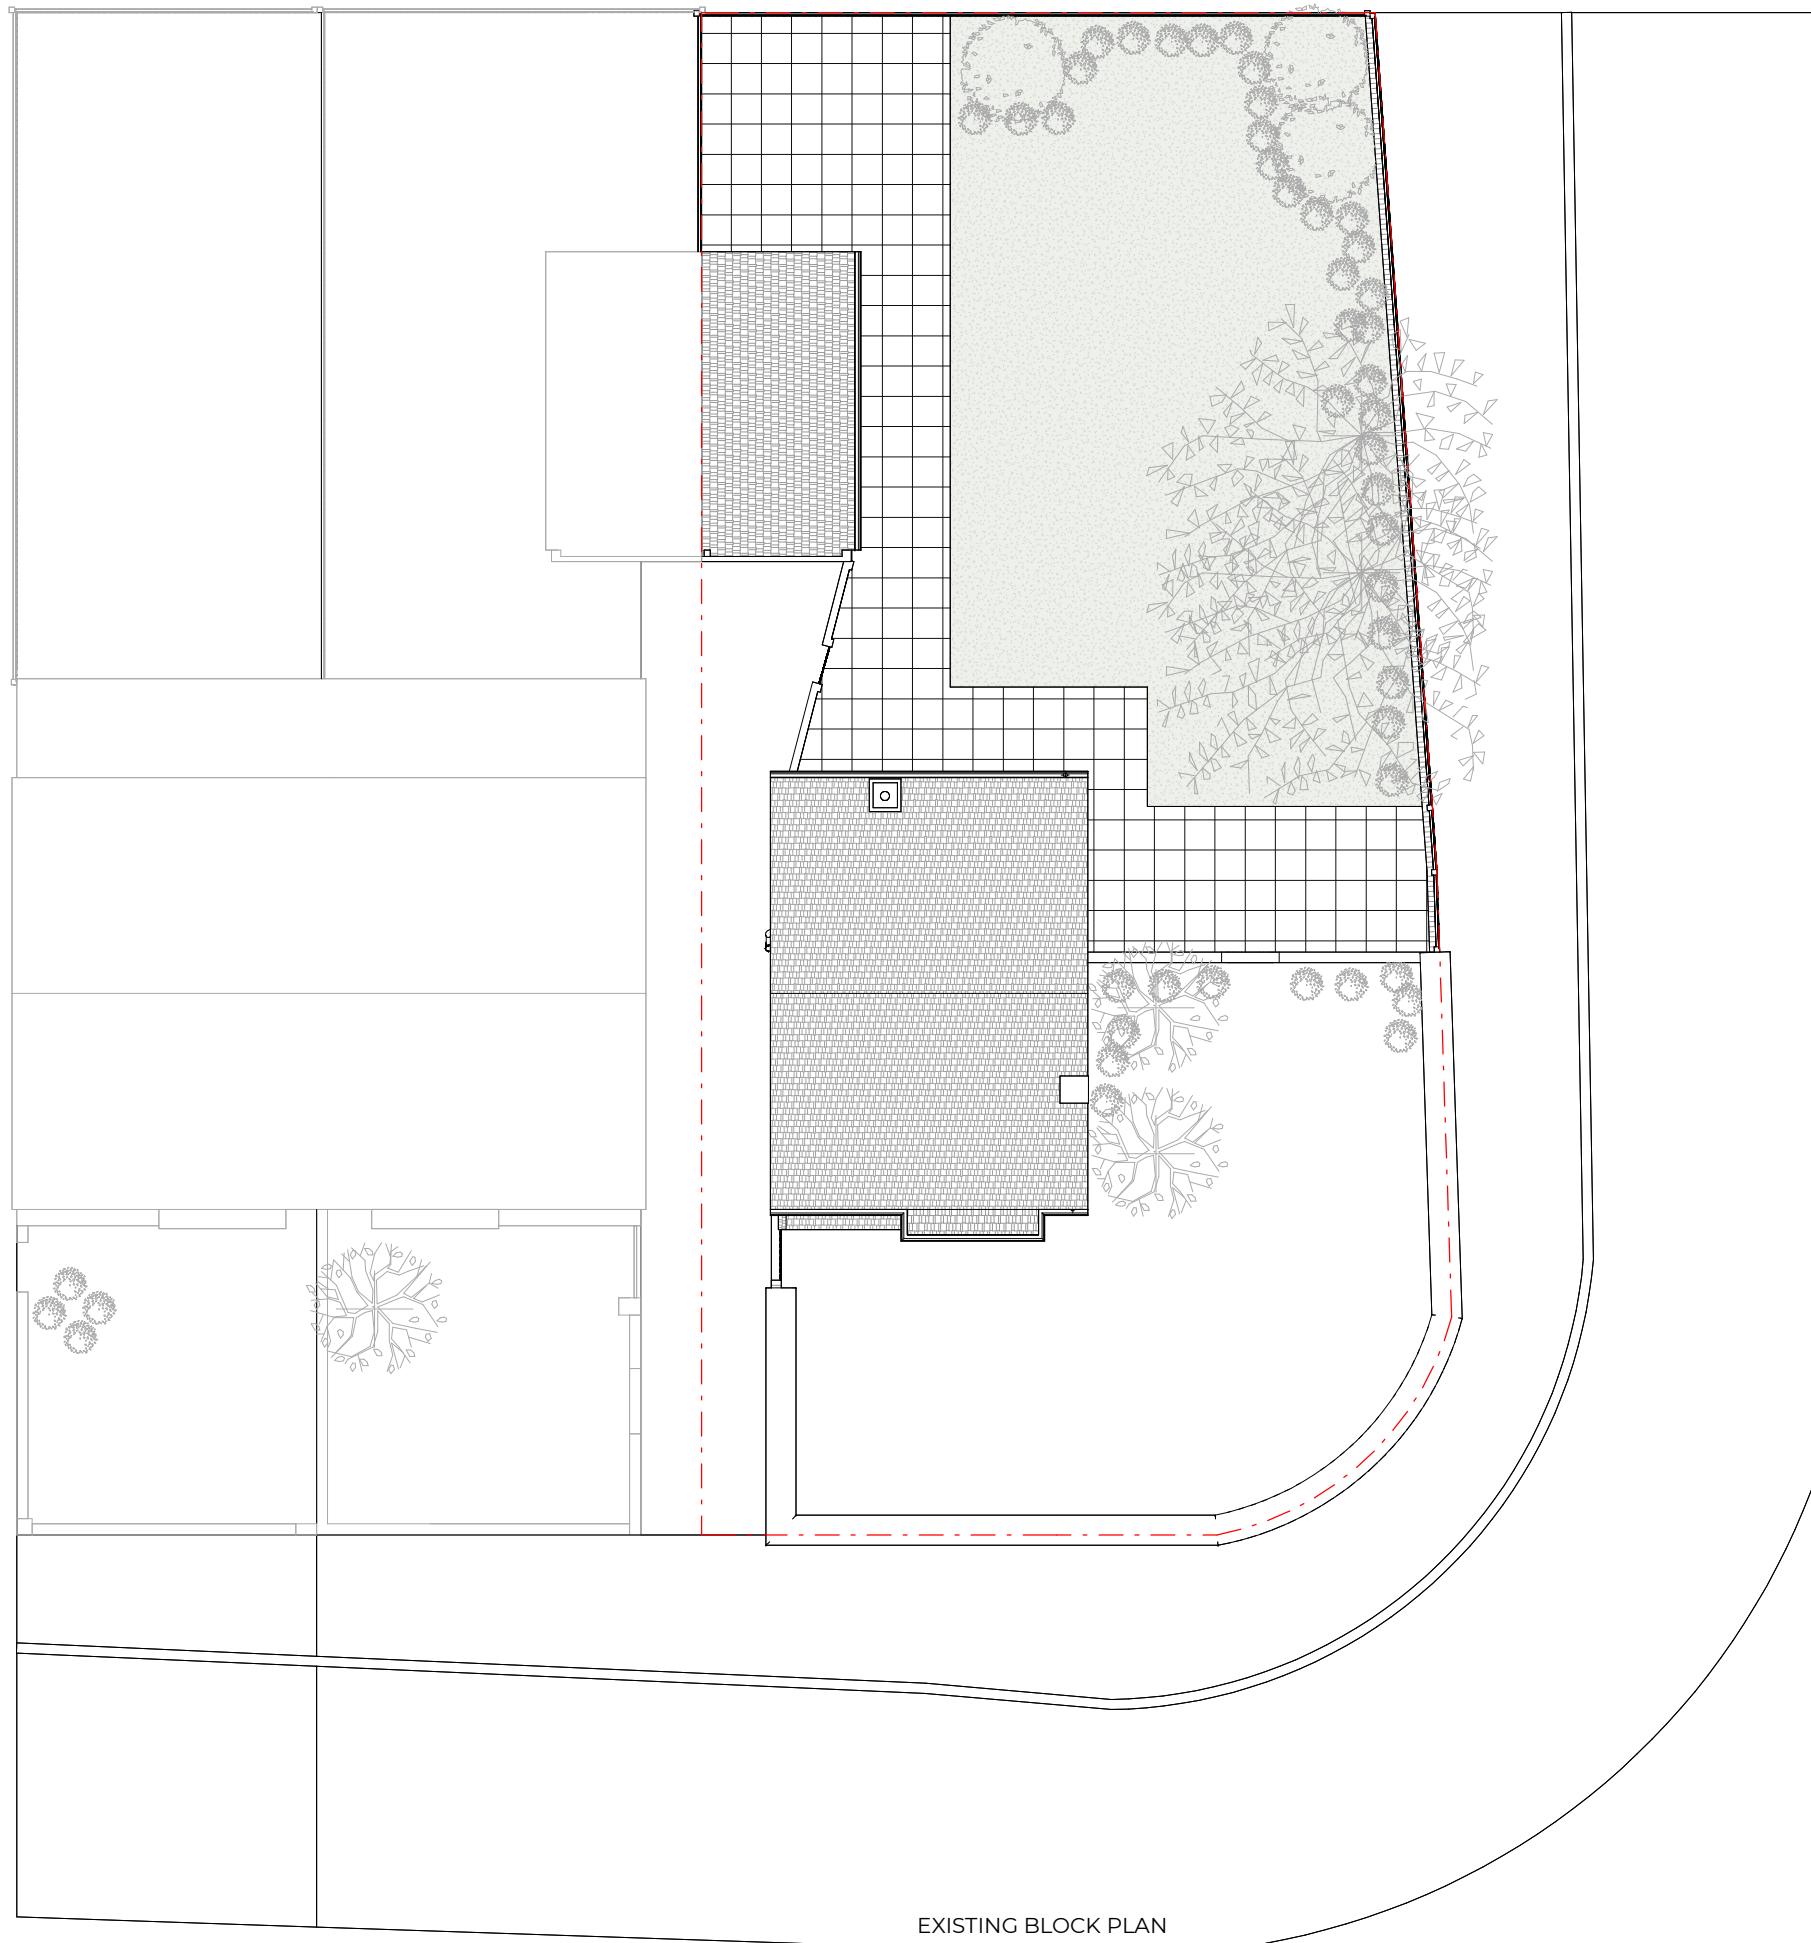

| Rev No. | Date | Description |
|--|---------------------------------|-------------|
| Notes: | | |
| Any inaccuracies or errors to be reported to the architect/surveyor immediately and prior to any work commencing. All dimensions to be verified on site. All work to comply with British Standards Code of practice. All external surfaces and materials to match existing. This drawing and all information provided within it is the copyright of UPP Consultants Ltd. and reproduction without prior consent is strictly forbidden. | | |
| Dwg No 027BL-A-01-002 | Drawn UPP | |
| Drawing Block plans | Checked UPP | |
| Scale 1:150 @ A3 | Issue Date 24.12.2022 | |
| 0 | 7.5m | |
| Project Address 27 Blossom Way West Drayton UB7 9HF | | |
| Client C/O UPP | Status For Planning | |

www.upp-planning.co.uk
info@upp-planning.co.uk
0208 202 9996
Atrium, Stables Market,
Chalk Farm Road, London,
NW1 8AH

upp



Rev No. Date Description

Notes:
Any inaccuracies or errors to be reported to the architect/surveyor immediately and prior to any work commencing. All dimensions to be verified on site. All work to comply with British Standards Code of practice. All external surfaces and materials to match existing. This drawing and all information provided within it is the copyright of UPP Consultants Ltd. and reproduction without prior consent is strictly forbidden.

Dwg No Drawn
027BL-A-02-001 UPP

Drawing Checked
Existing Front Visualization UPP


Scale Issue Date
@ A3 24.12.2022

Project Address
27 Blossom Way West Drayton UB7 9HF


Client Status
C/O UPP For Planning

www.upp-planning.co.uk
info@upp-planning.co.uk
0208 202 9996
Atrium, Stables Market,
Chalk Farm Road, London,
NW1 8AH

upp

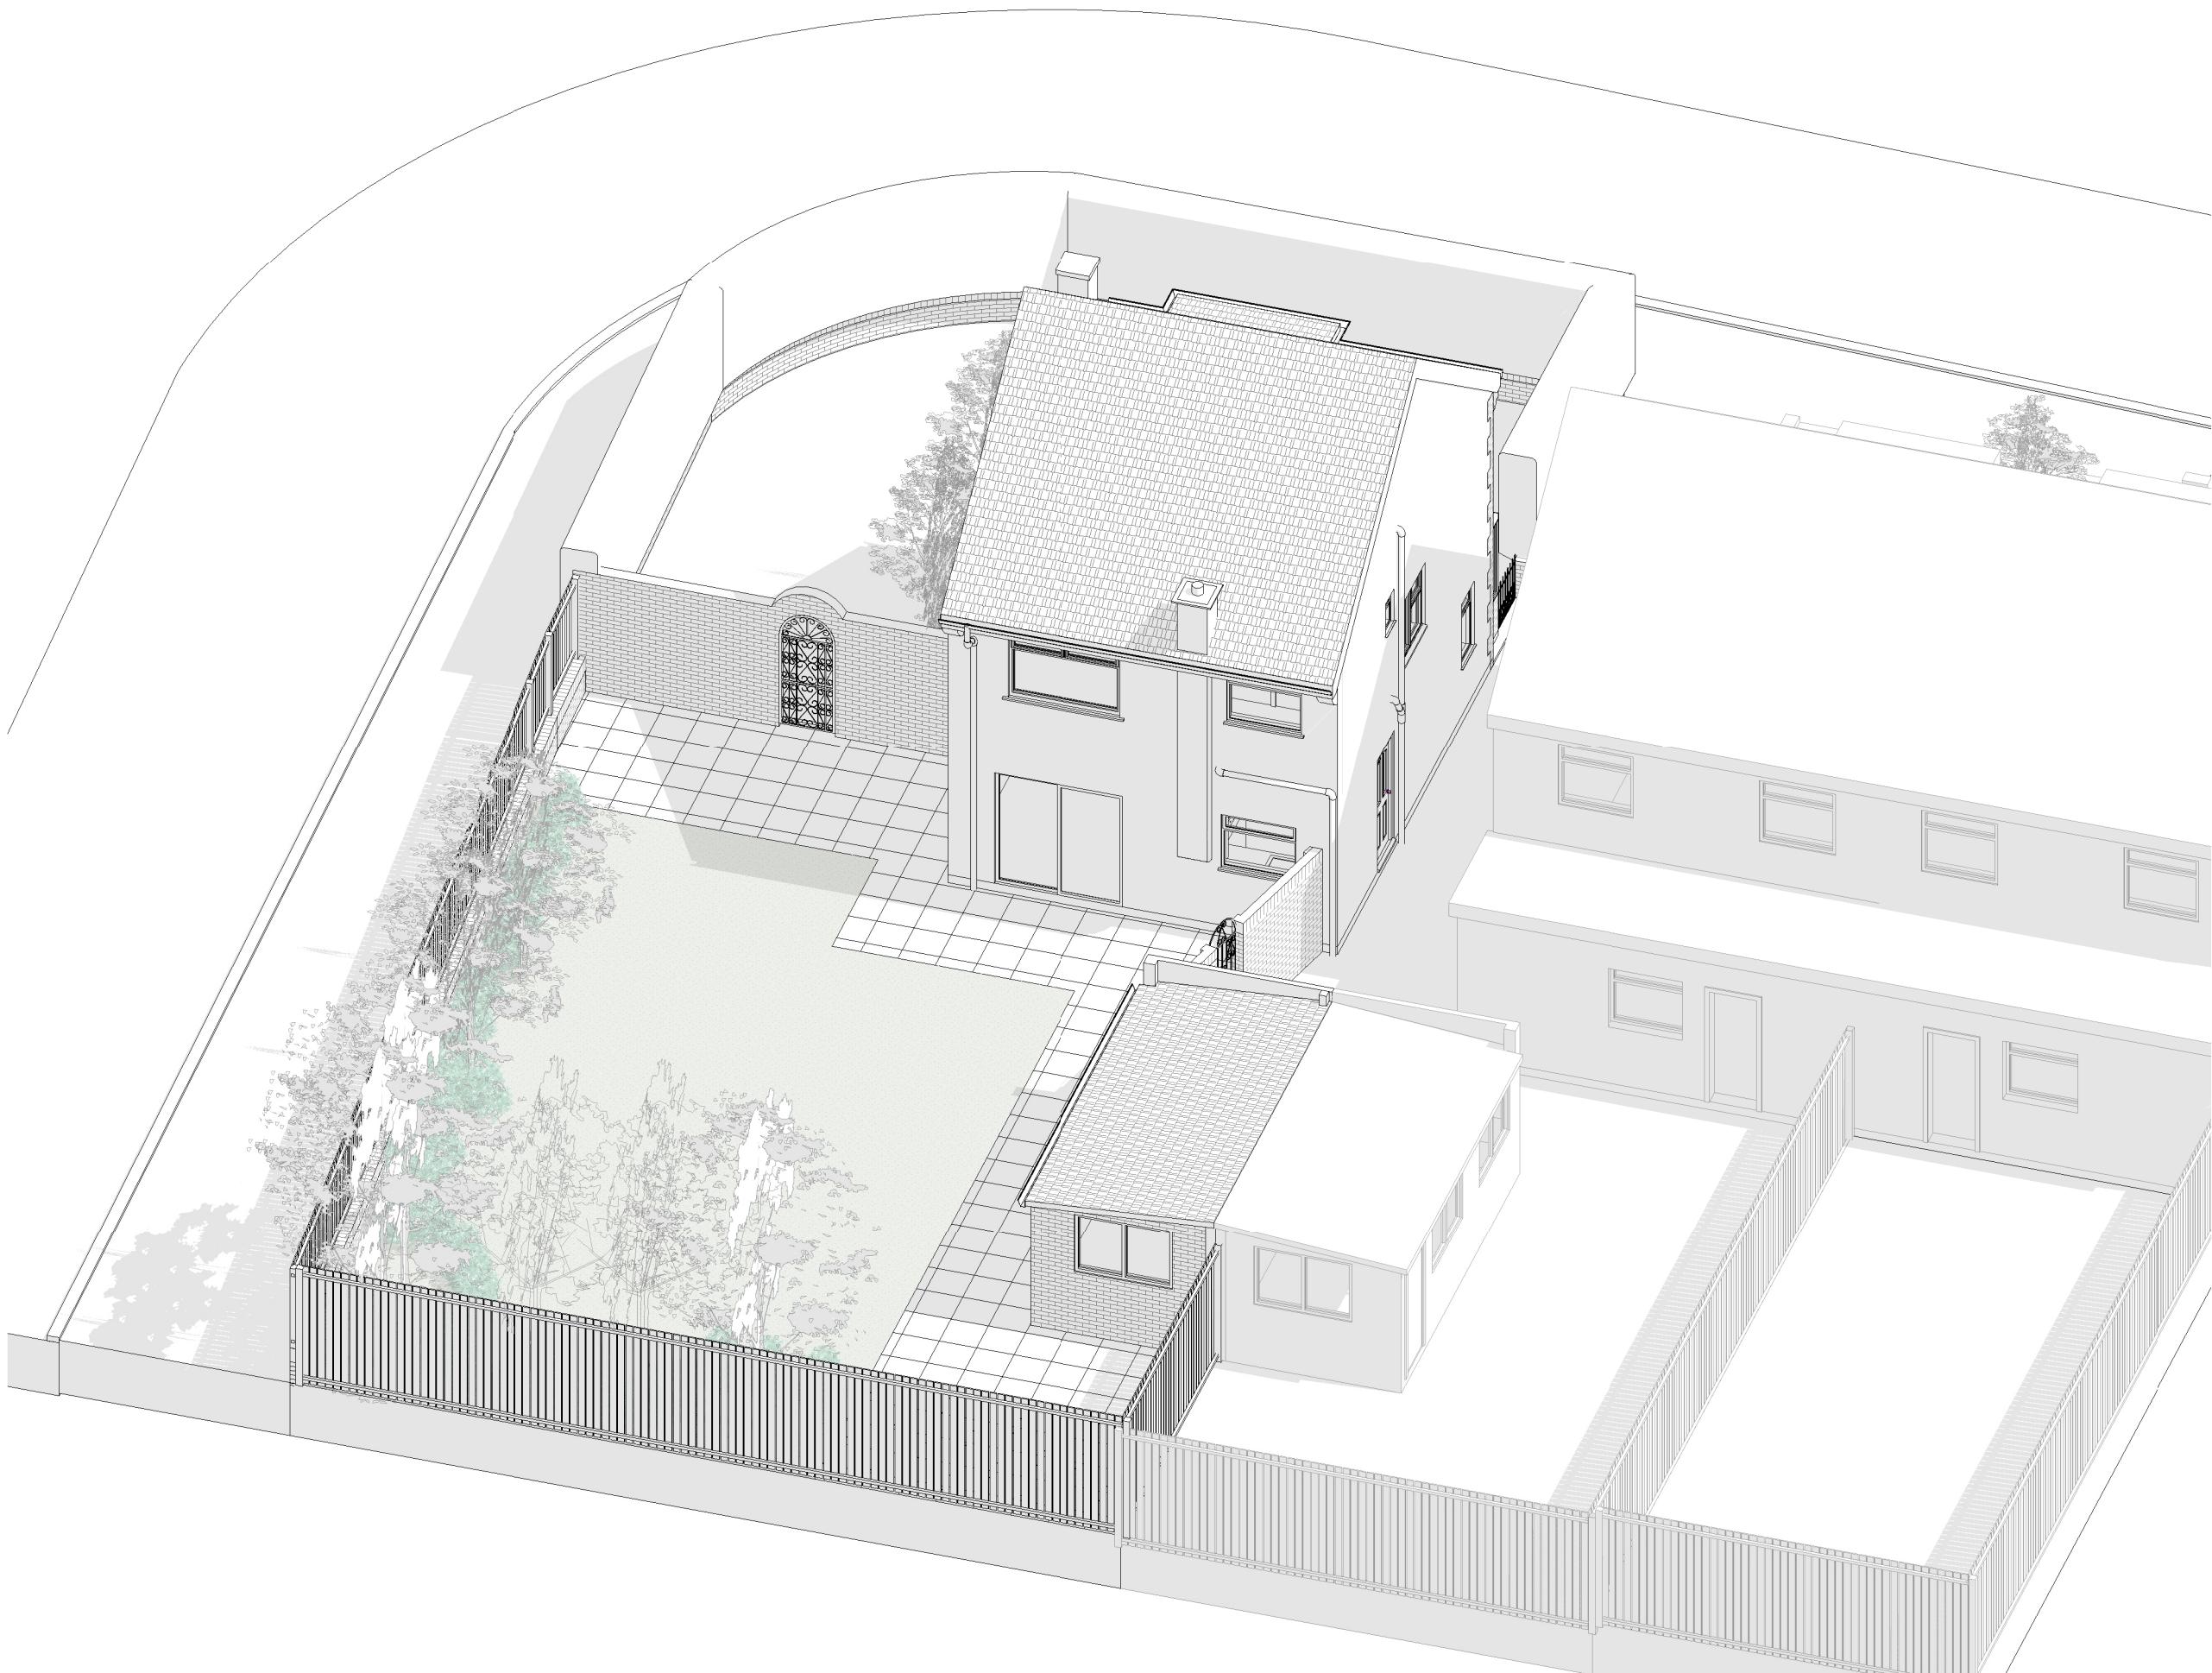


| Rev No. | Date | Description |
|---|---------------------------------|-------------|
| Notes: Any inaccuracies or errors to be reported to the architect/surveyor immediately and prior to any work commencing. All dimensions to be verified on site. All work to comply with British Standards Code of practice. All external surfaces and materials to match existing. This drawing and all information provided within it is the copyright of UPP Consultants Ltd. and reproduction without prior consent is strictly forbidden. | | |
| Dwg No 027BL-A-02-002 | Drawn UPP | |
| Drawing Existing Rear Visualization | Checked UPP | |
| Scale @ A3 | Issue Date 24.12.2022 | |
| Project Address 27 Blossom Way West Drayton UB7 9HF | | |
| Client C/O UPP | Status For Planning | |

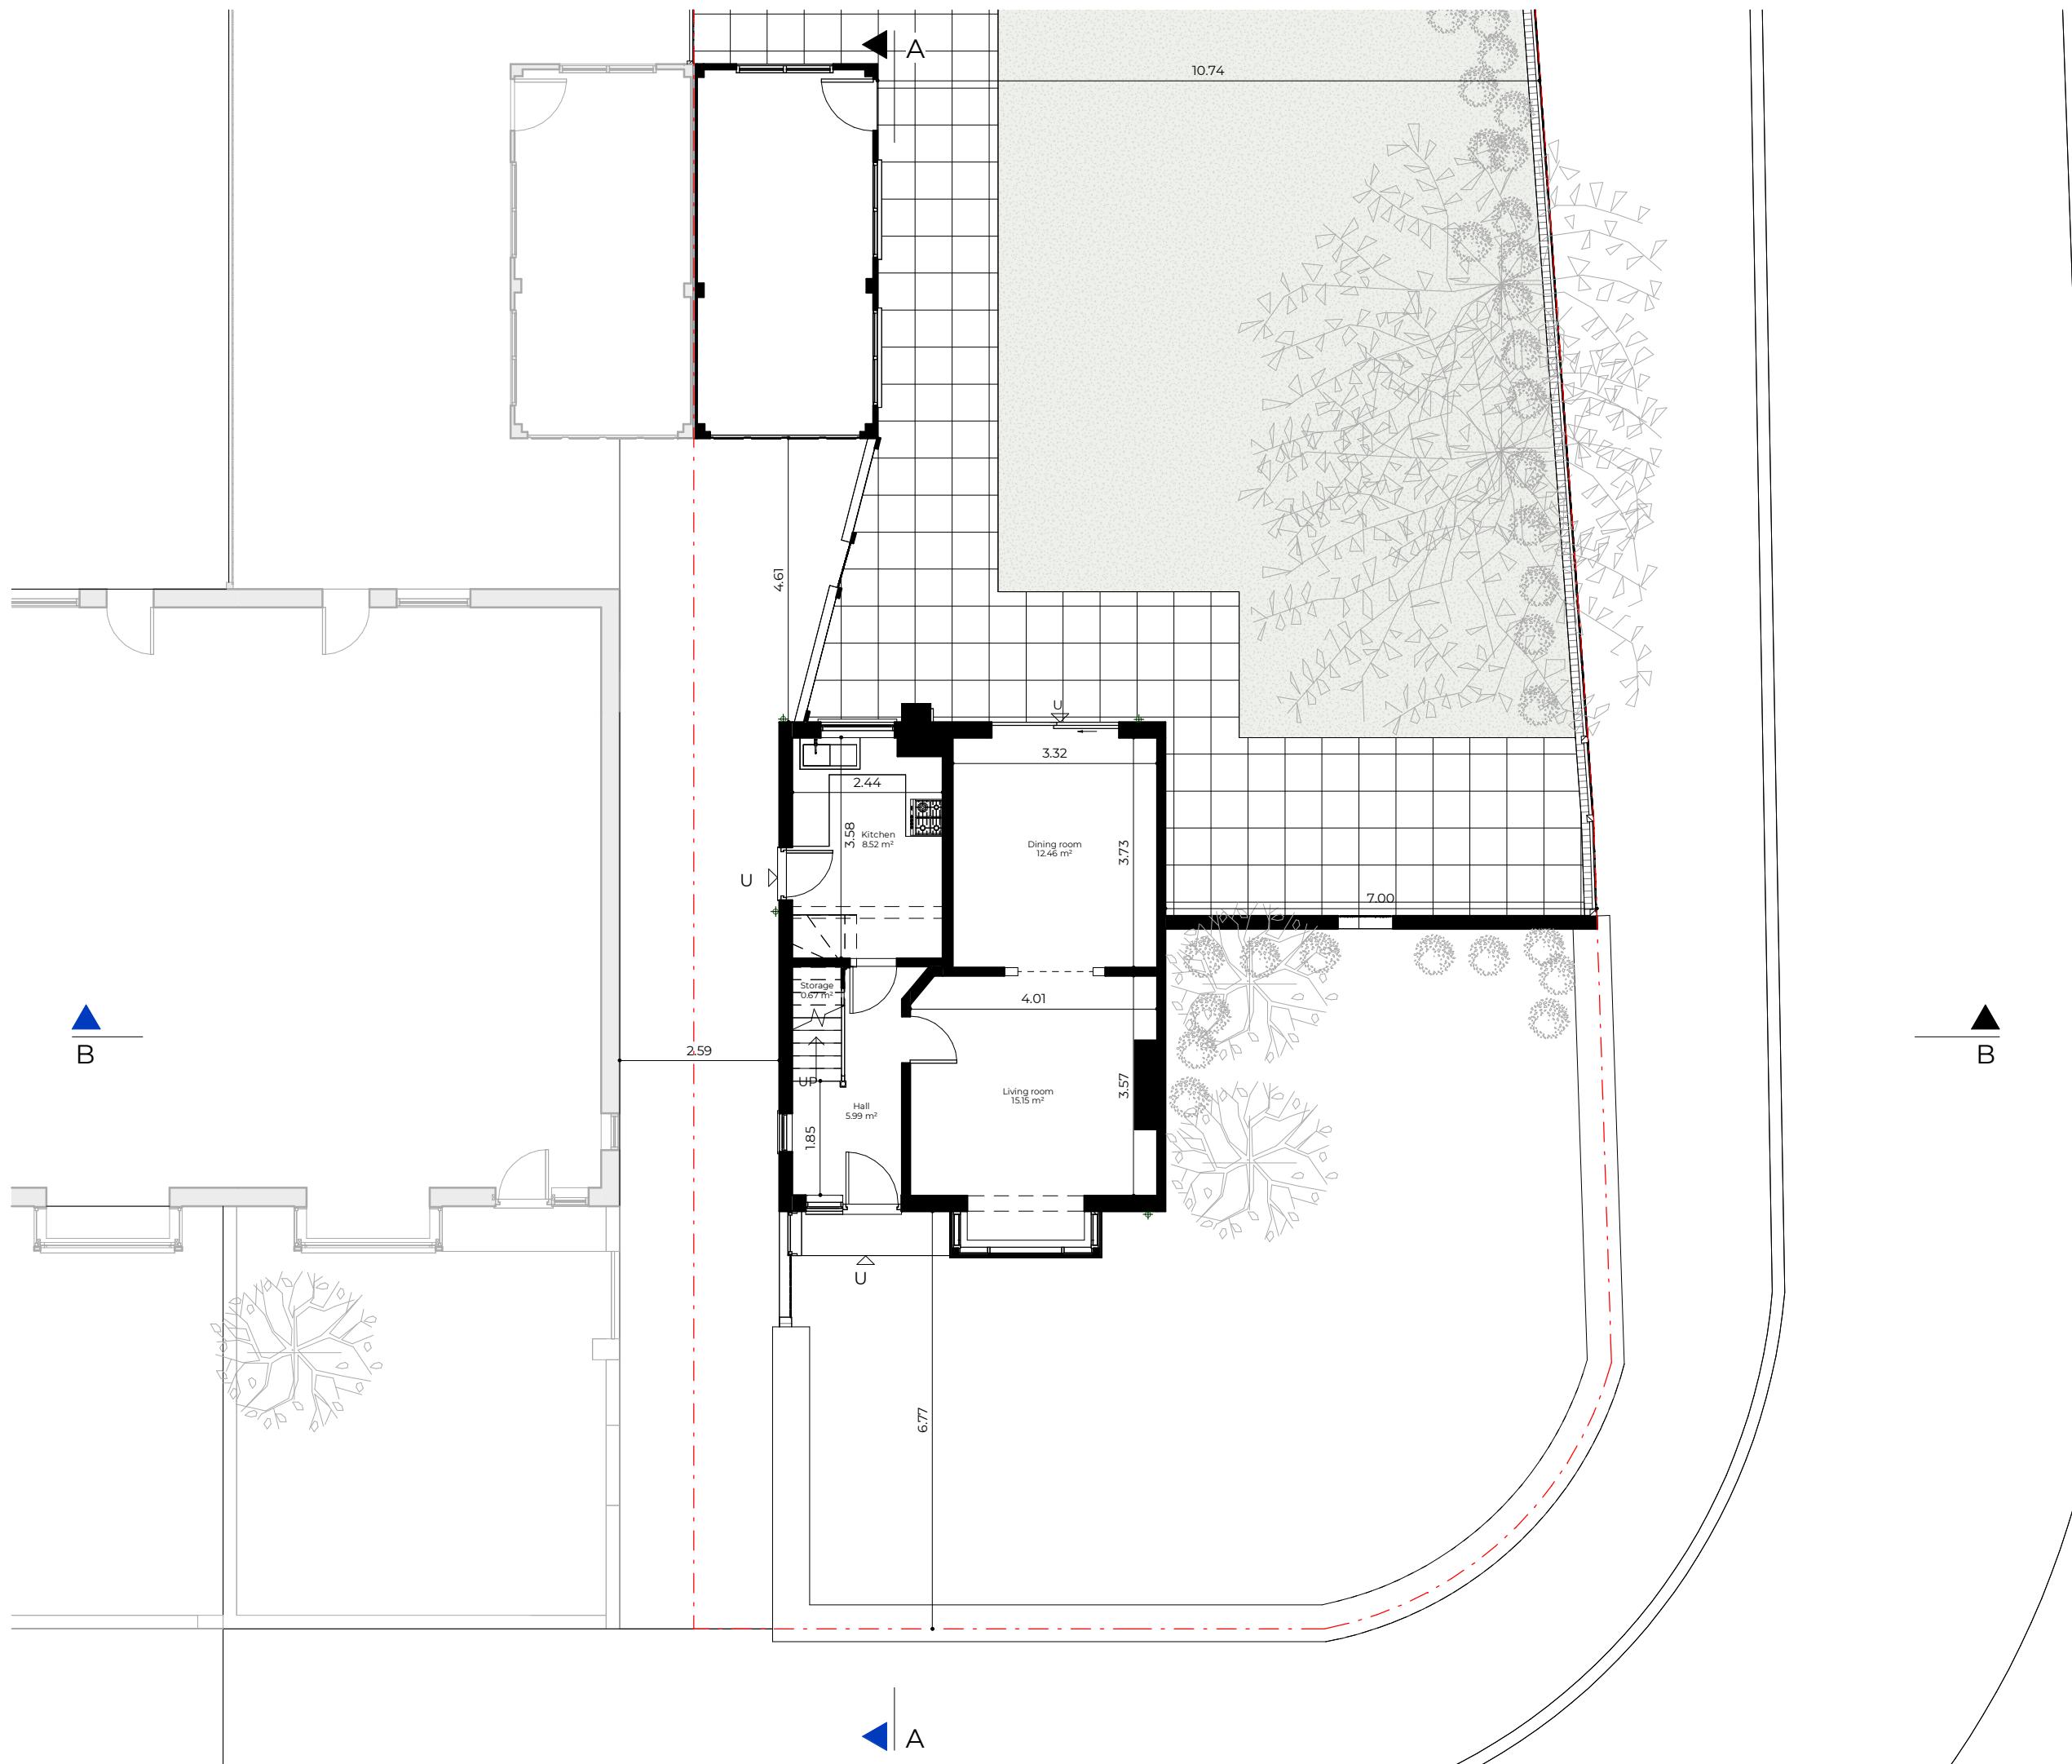

| Rev No. | Date | Description |
|--|--------------|-------------|
| Notes: | | |
| Any inaccuracies or errors to be reported to the architect/surveyor immediately and prior to any work commencing. All dimensions to be verified on site. All work to comply with British Standards Code of practice. All external surfaces and materials to match existing. This drawing and all information provided within it is the copyright of UPP Consultants Ltd. and reproduction without prior consent is strictly forbidden. | | |
| Dwg No | Drawn | |
| 027BL-A-03-001 | UPP | |
| Drawing | Checked | |
| Existing Ground Floor Plan | UPP | |
| Scale | Issue Date | |
| 1:100 @ A3 | 24.12.2022 | |
| 0 | 5m | |
| Project Address | | |
| 27 Blossom Way West Drayton UB7 9HF | | |
| Client | Status | |
| C/O UPP | For Planning | |

www.upp-planning.co.uk
info@upp-planning.co.uk
0208 202 9996
Atrium, Stables Market,
Chalk Farm Road, London,
NW1 8AH

upp

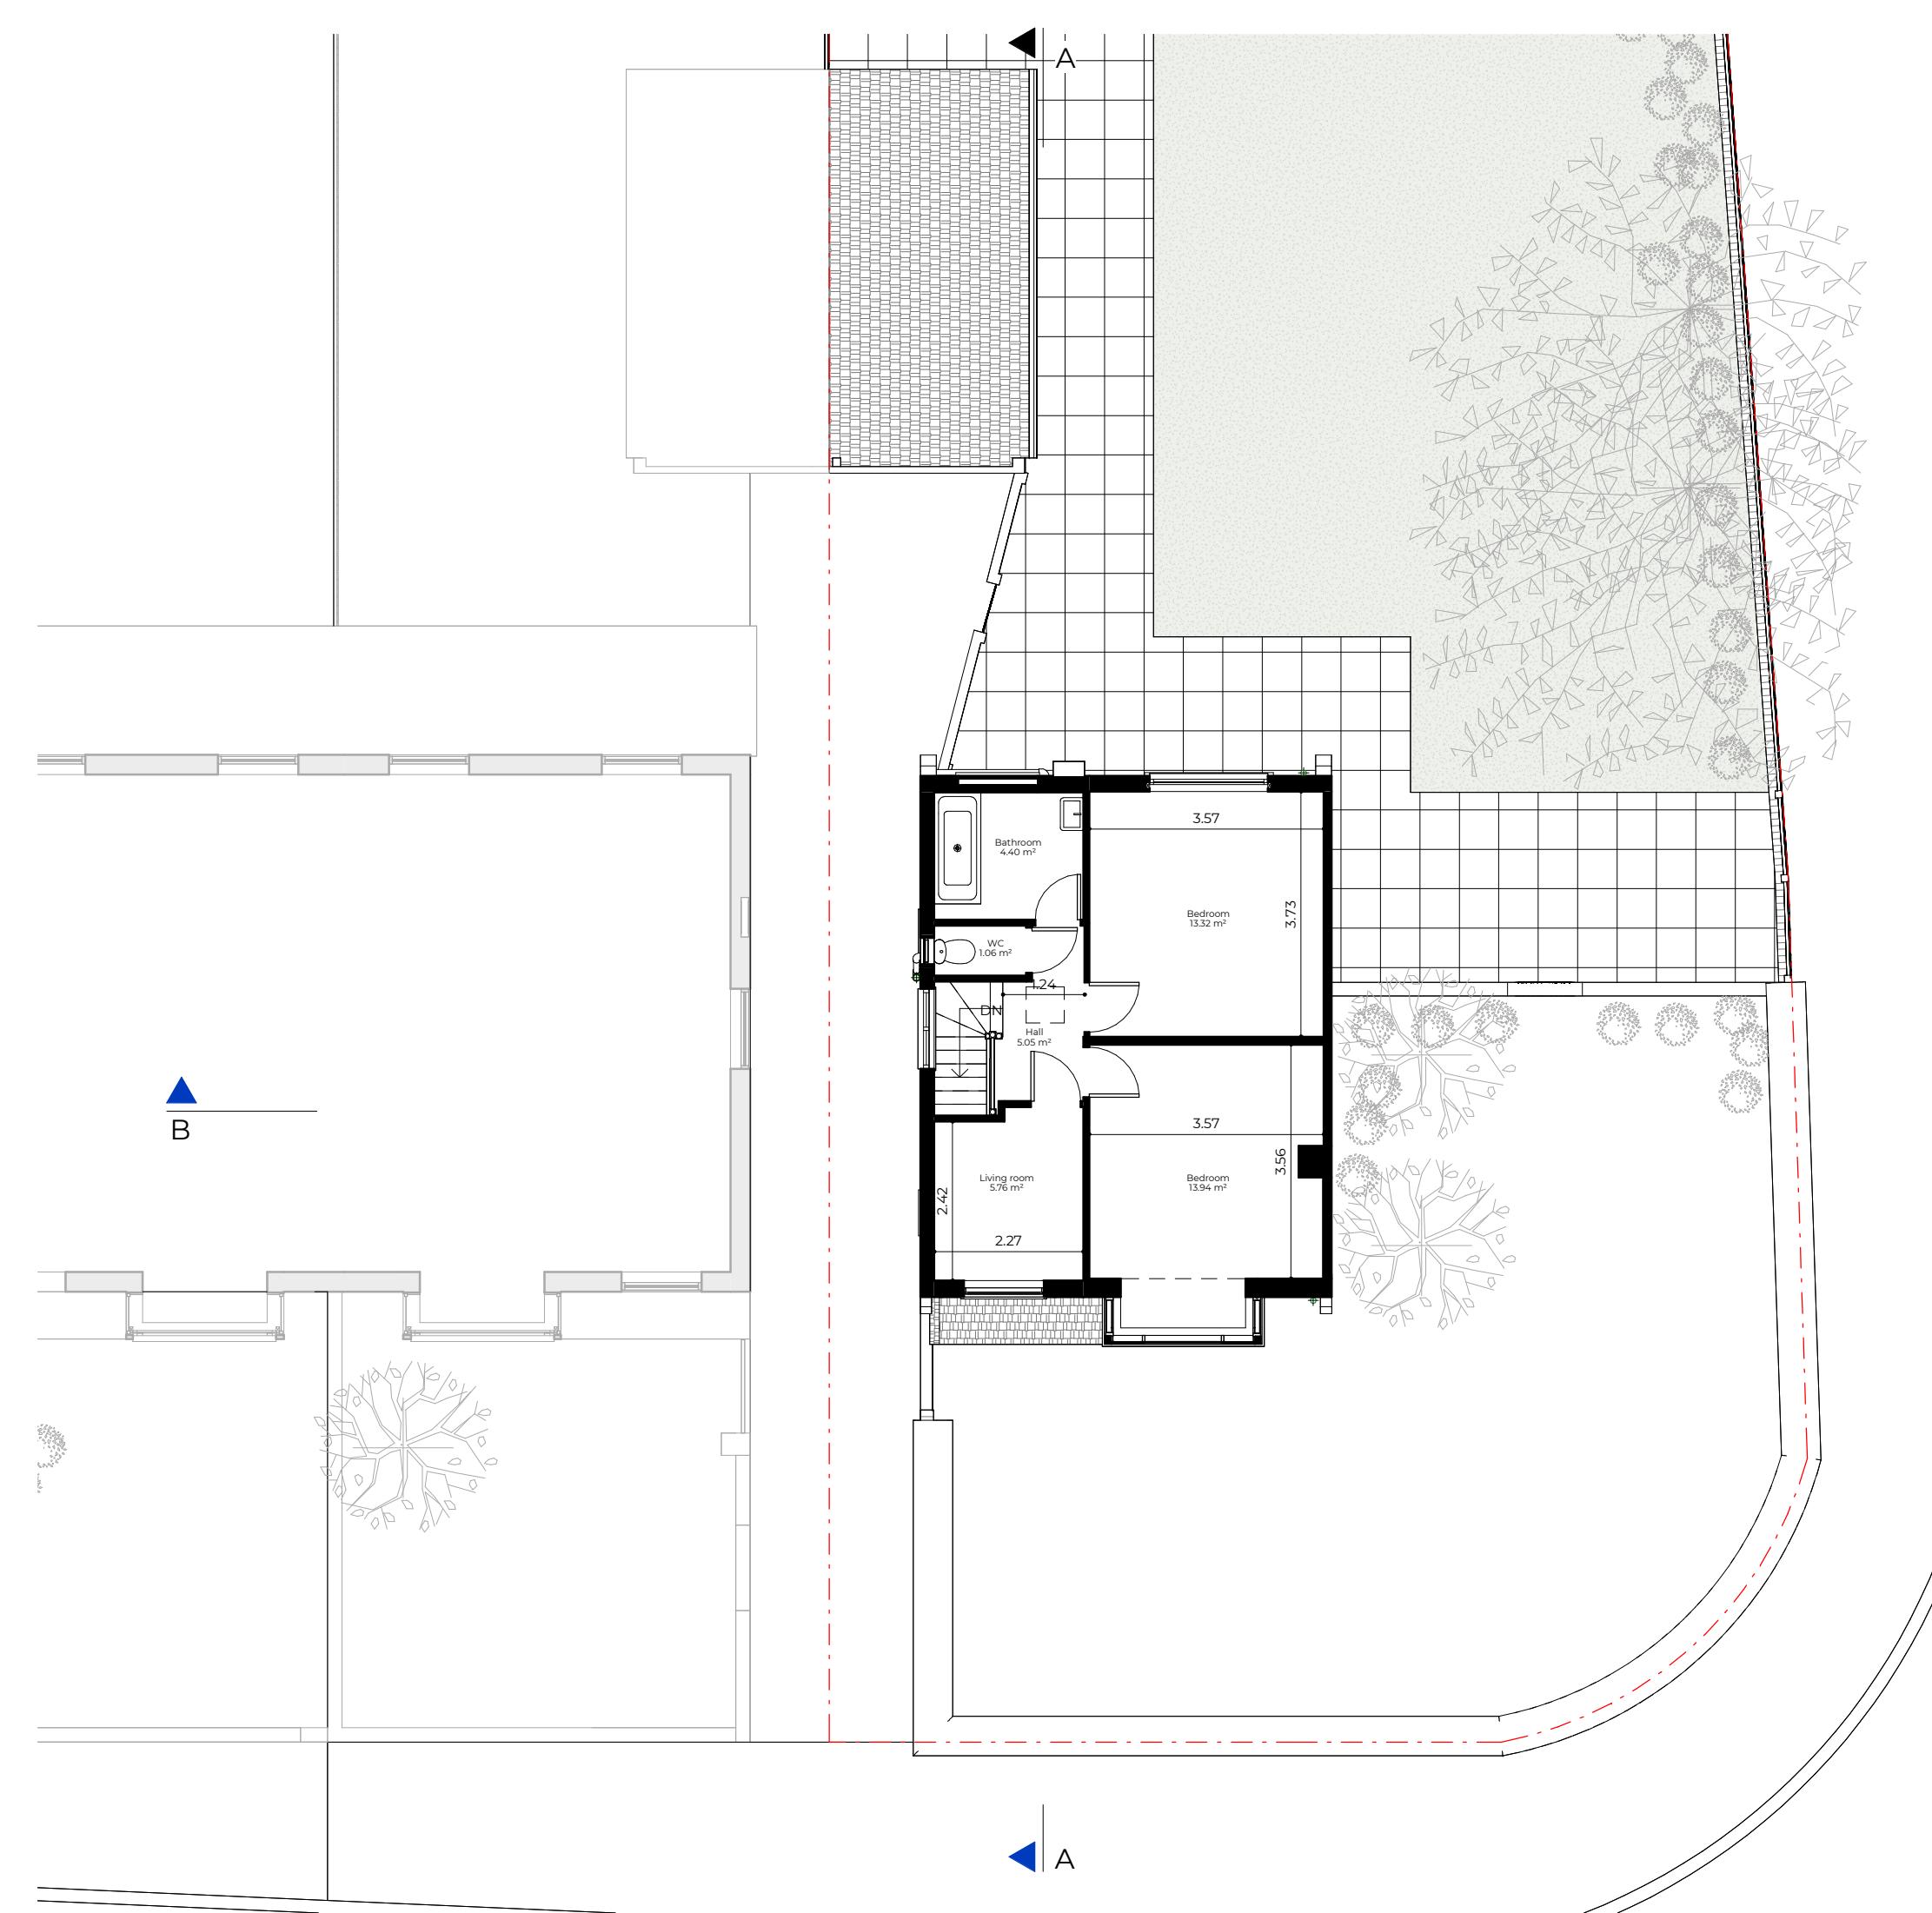

Rev No. Date Description

Notes:
Any inaccuracies or errors to be reported to the architect/surveyor immediately and prior to any work commencing. All dimensions to be verified on site. All work to comply with British Standards Code of practice. All external surfaces and materials to match existing. This drawing and all information provided within it is the copyright of UPP Consultants Ltd. and reproduction without prior consent is strictly forbidden.

Dwg No Drawn
027BL-A-03-002 UPP

Drawing Checked
Existing First Floor Plan UPP


Scale Issue Date
1:100 @ A3 24.12.2022

0 5m
Project Address
27 Blossom Way West Drayton UB7 9HF

Client Status
C/O UPP For Planning

www.upp-planning.co.uk
info@upp-planning.co.uk
0208 202 9996
Atrium, Stables Market,
Chalk Farm Road, London,
NW1 8AH

upp

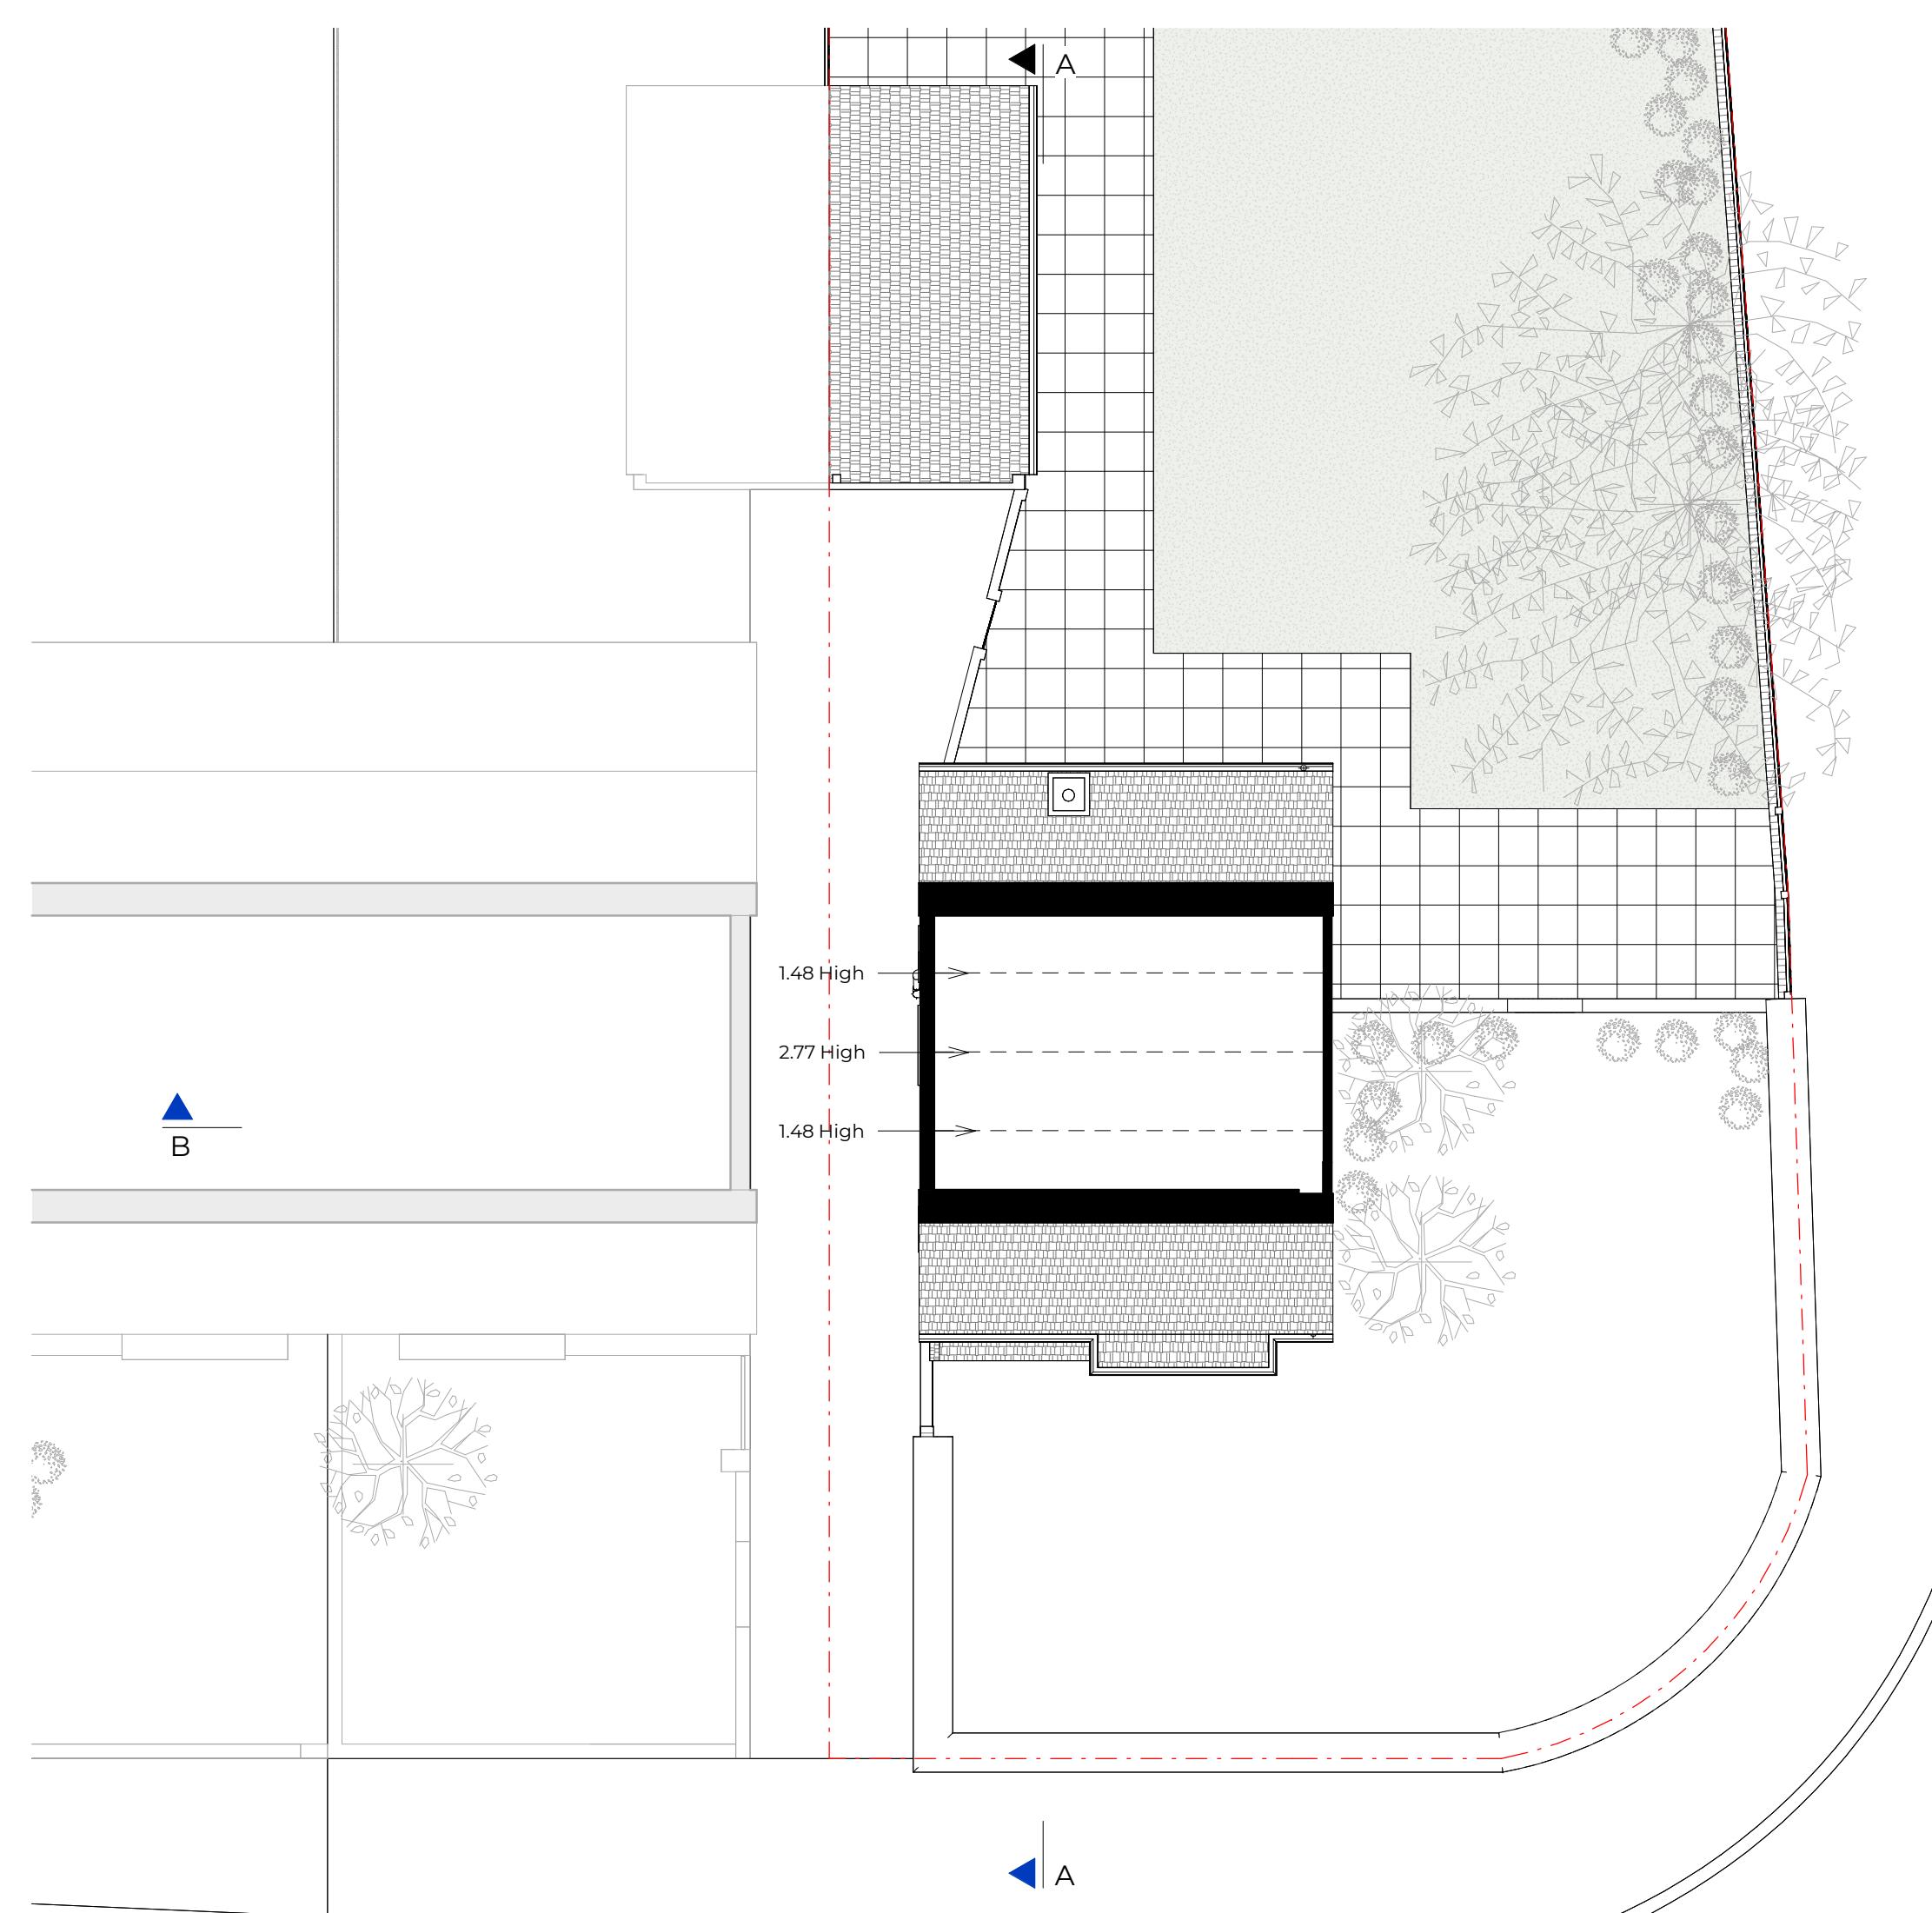

Rev No. Date Description

Notes:
Any inaccuracies or errors to be reported to the architect/surveyor immediately and prior to any work commencing. All dimensions to be verified on site. All work to comply with British Standards Code of practice. All external surfaces and materials to match existing. This drawing and all information provided within it is the copyright of UPP Consultants Ltd. and reproduction without prior consent is strictly forbidden.

Dwg No Drawn
027BL-A-03-003 UPP

Drawing Checked
Existing Loft Plan UPP


Scale Issue Date
1:100 @ A3 24.12.2022

0 5m
Project Address
27 Blossom Way West Drayton UB7 9HF


Client Status
C/O UPP For Planning

www.upp-planning.co.uk
info@upp-planning.co.uk
0208 202 9996
Atrium, Stables Market,
Chalk Farm Road, London,
NW1 8AH

upp

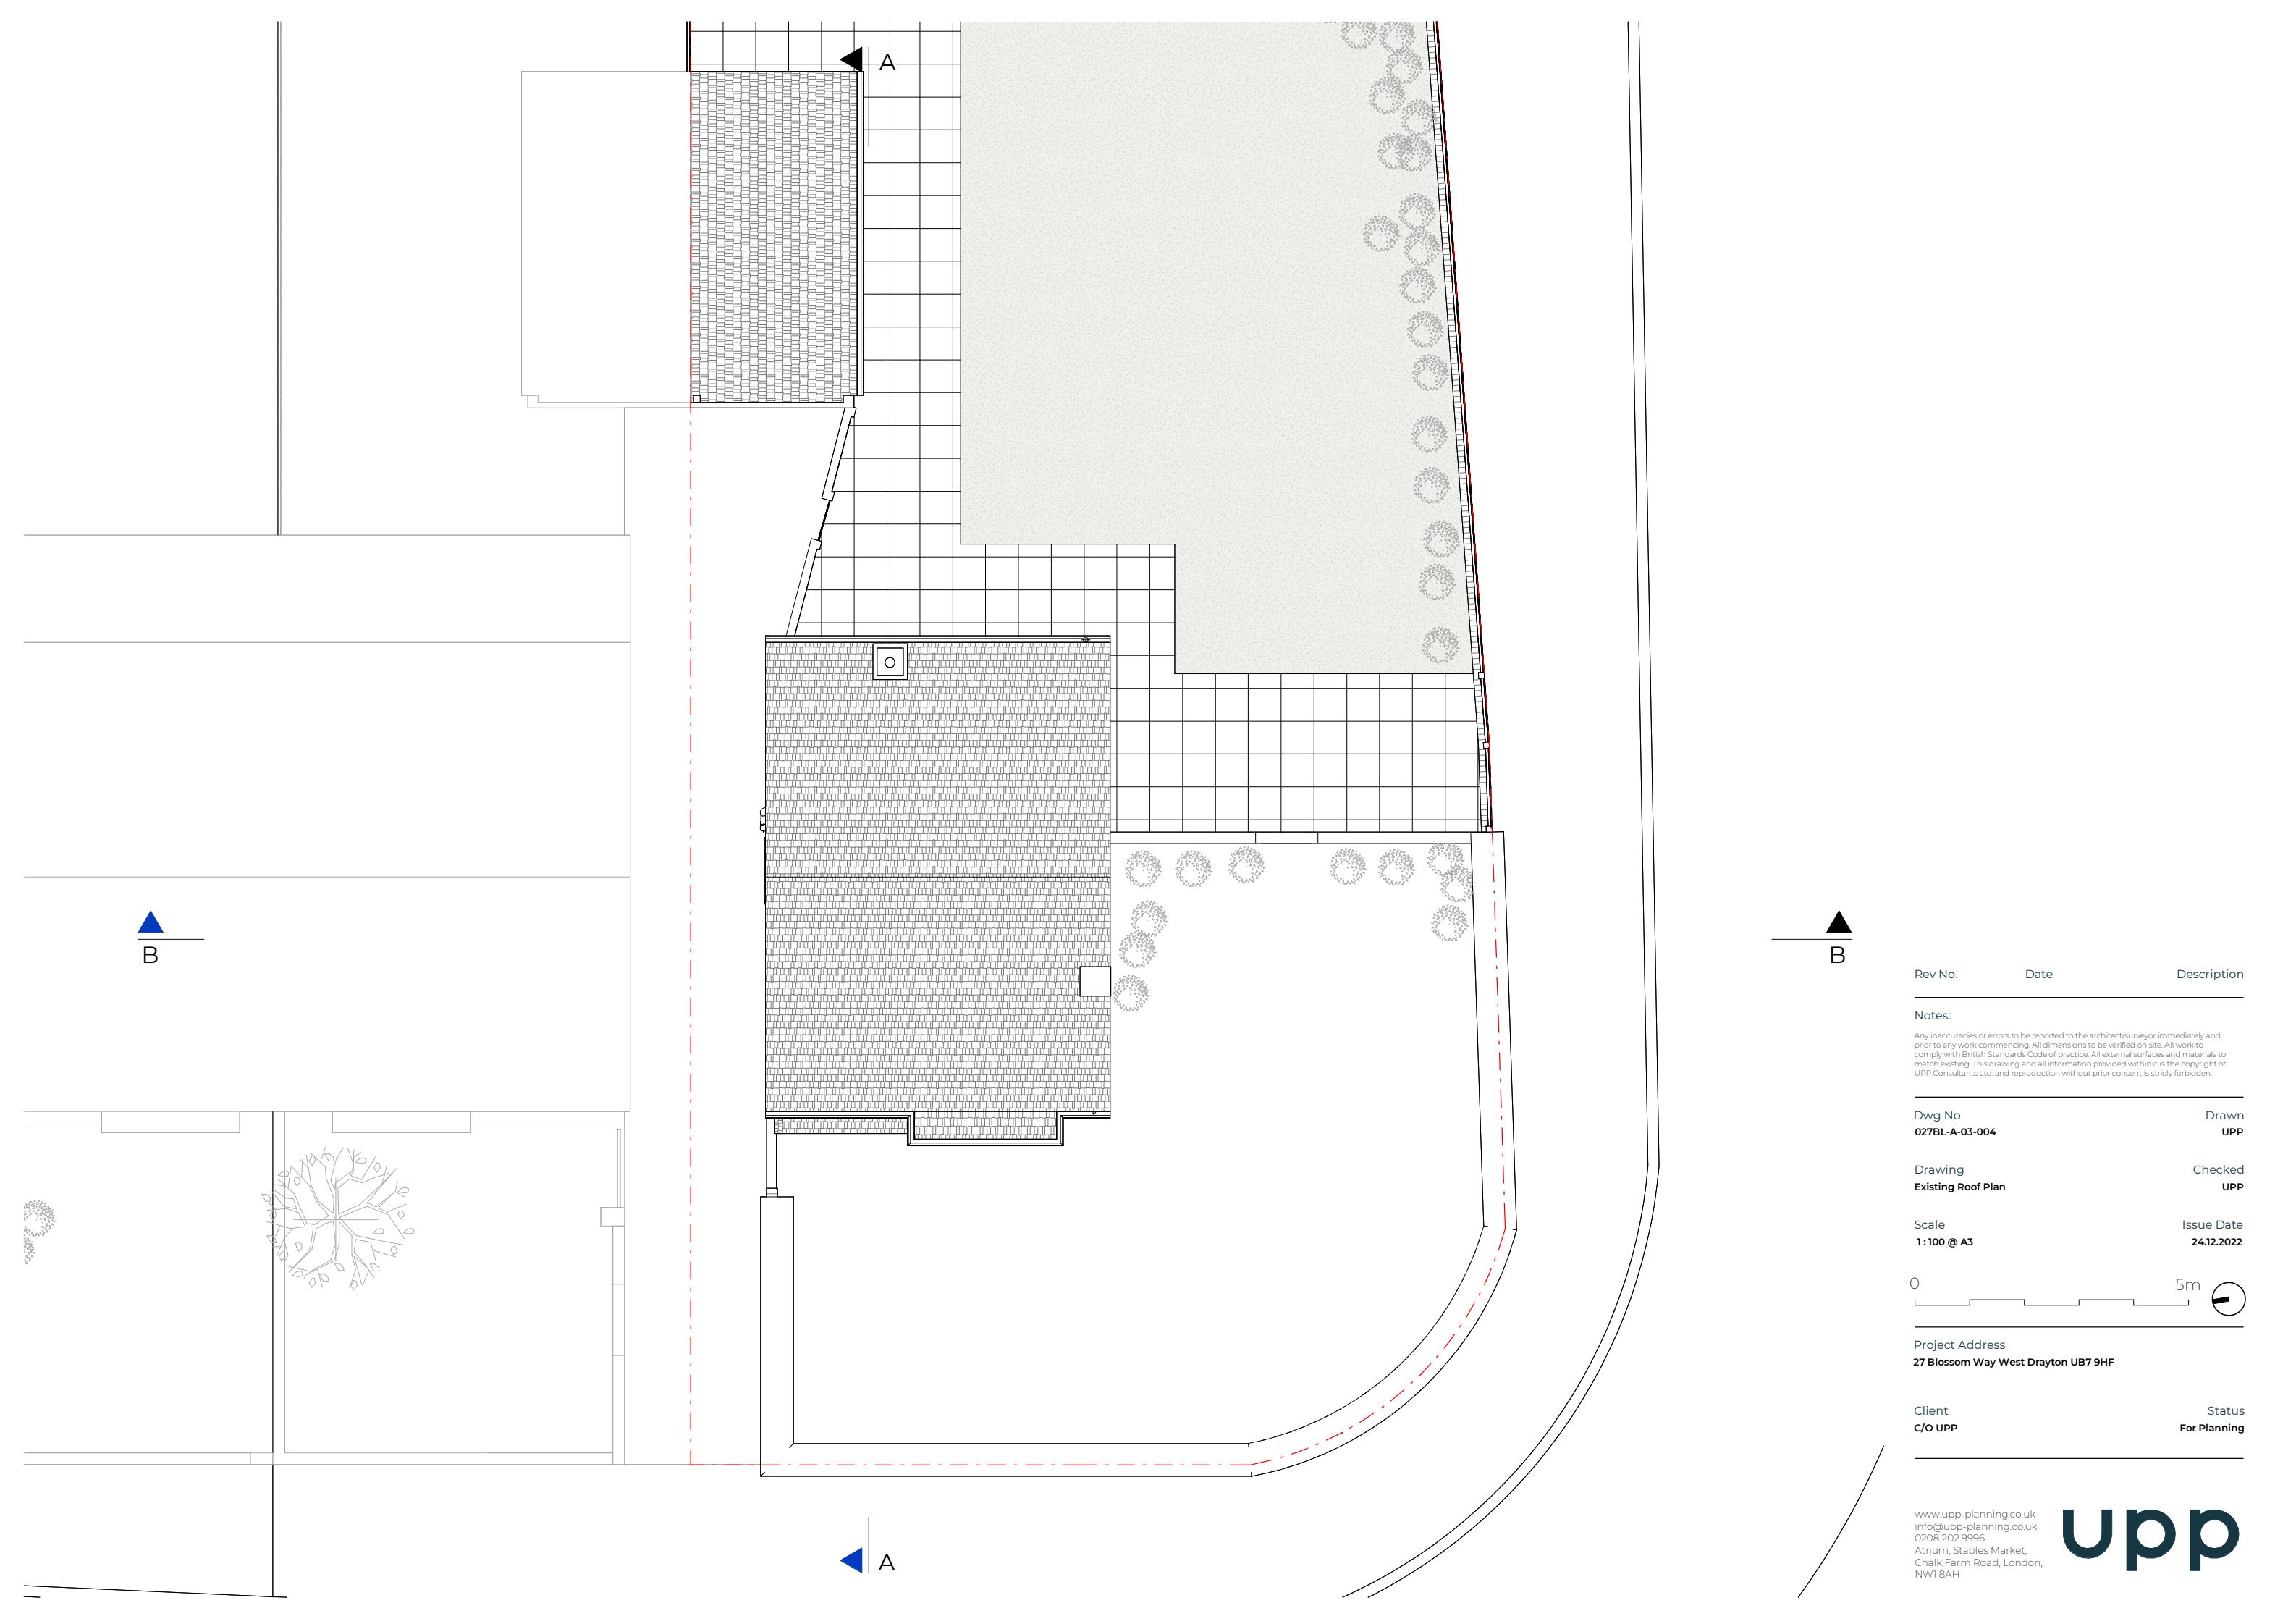



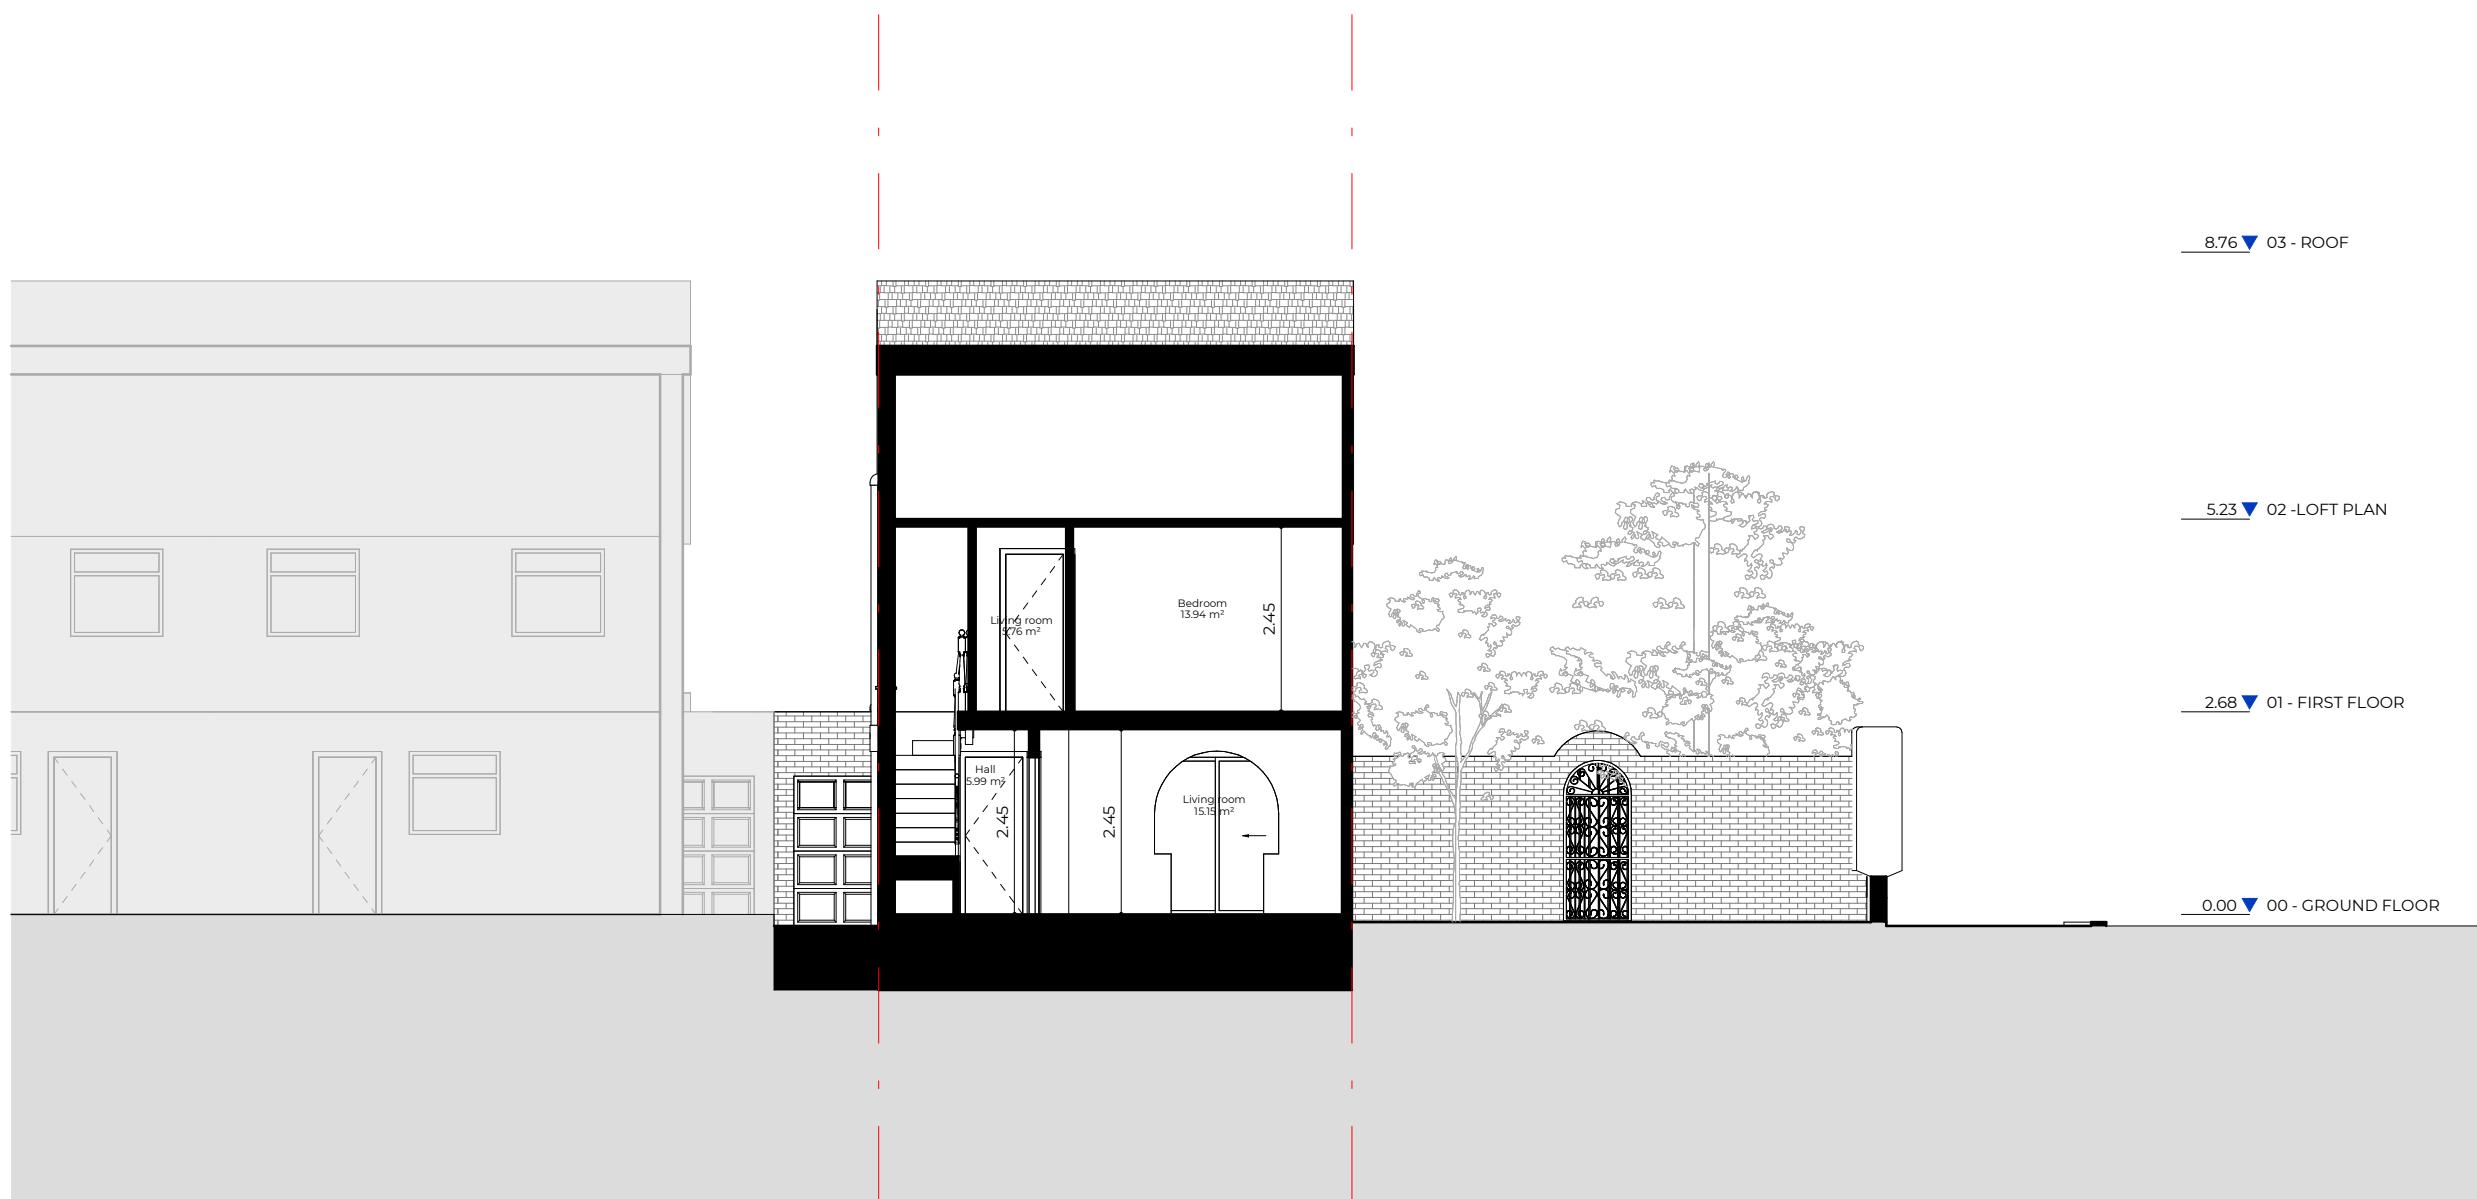

8.76 ▼ 03 - ROOF

5.23 ▼ 02 - LOFT PLAN

2.68 ▼ 01 - FIRST FLOOR

0.00 ▼ 00 - GROUND FLOOR

| Rev No. | Date | Description |
|--|--------------|-------------|
| Notes: | | |
| Any inaccuracies or errors to be reported to the architect/surveyor immediately and prior to any work commencing. All dimensions to be verified on site. All work to comply with British Standards Code of practice. All external surfaces and materials to match existing. This drawing and all information provided within it is the copyright of UPP Consultants Ltd. and reproduction without prior consent is strictly forbidden. | | |
| Dwg No | Drawn | Date |
| 027BL-A-05-002 | UPP | 24.12.2022 |
| Drawing | Checked | |
| Existing Section B-B' | UPP | |
| Scale | Issue Date | |
| 1:100 @ A3 | 24.12.2022 | |
| 0 | 5m | |
| Project Address | | |
| 27 Blossom Way West Drayton UB7 9HF | | |
| Client | Status | |
| C/O UPP | For Planning | |

www.upp-planning.co.uk
info@upp-planning.co.uk
0208 202 9996
Atrium, Stables Market,
Chalk Farm Road, London,
NW1 8AH

upp



8.76 ▼ 03 - ROOF

5.23 ▼ 02 - LOFT PLAN

2.68 ▼ 01 - FIRST FLOOR

0.00 ▼ 00 - GROUND FLOOR

Rev No. Date Description

Notes:
Any inaccuracies or errors to be reported to the architect/surveyor immediately and prior to any work commencing. All dimensions to be verified on site. All work to comply with British Standards Code of practice. All external surfaces and materials to match existing. This drawing and all information provided within it is the copyright of UPP Consultants Ltd. and reproduction without prior consent is strictly forbidden.

Dwg No Drawn
027BL-A-06-001 UPP

Drawing Checked
Existing East Elevation UPP

Scale Issue Date
1:100 @ A3 24.12.2022

0 5m

Project Address
27 Blossom Way West Drayton UB7 9HF

Client Status
C/O UPP For Planning

www.upp-planning.co.uk
info@upp-planning.co.uk
0208 202 9996
Atrium, Stables Market,
Chalk Farm Road, London,
NW1 8AH


upp




| Rev No. | Date | Description |
|---|--------------------------|-------------|
| Notes: Any inaccuracies or errors to be reported to the architect/surveyor immediately and prior to any work commencing. All dimensions to be verified on site. All work to comply with British Standards Code of practice. All external surfaces and materials to match existing. This drawing and all information provided within it is the copyright of UPP Consultants Ltd. and reproduction without prior consent is strictly forbidden. | | |
| Dwg No 02BL-A-06-002 | Drawn UPP | |
| Drawing Existing West Elevation | Checked UPP | |
| Scale 1:100 @ A3 | Issue Date 24.12.2022 | |
| 0 | 5m | |
| Project Address 27 Blossom Way West Drayton UB7 9HF | | |
| Client C/O UPP | Status For Planning | |

www.upp-planning.co.uk
info@upp-planning.co.uk
0208 202 9996
Atrium, Stables Market,
Chalk Farm Road, London,
NW1 8AH

upp

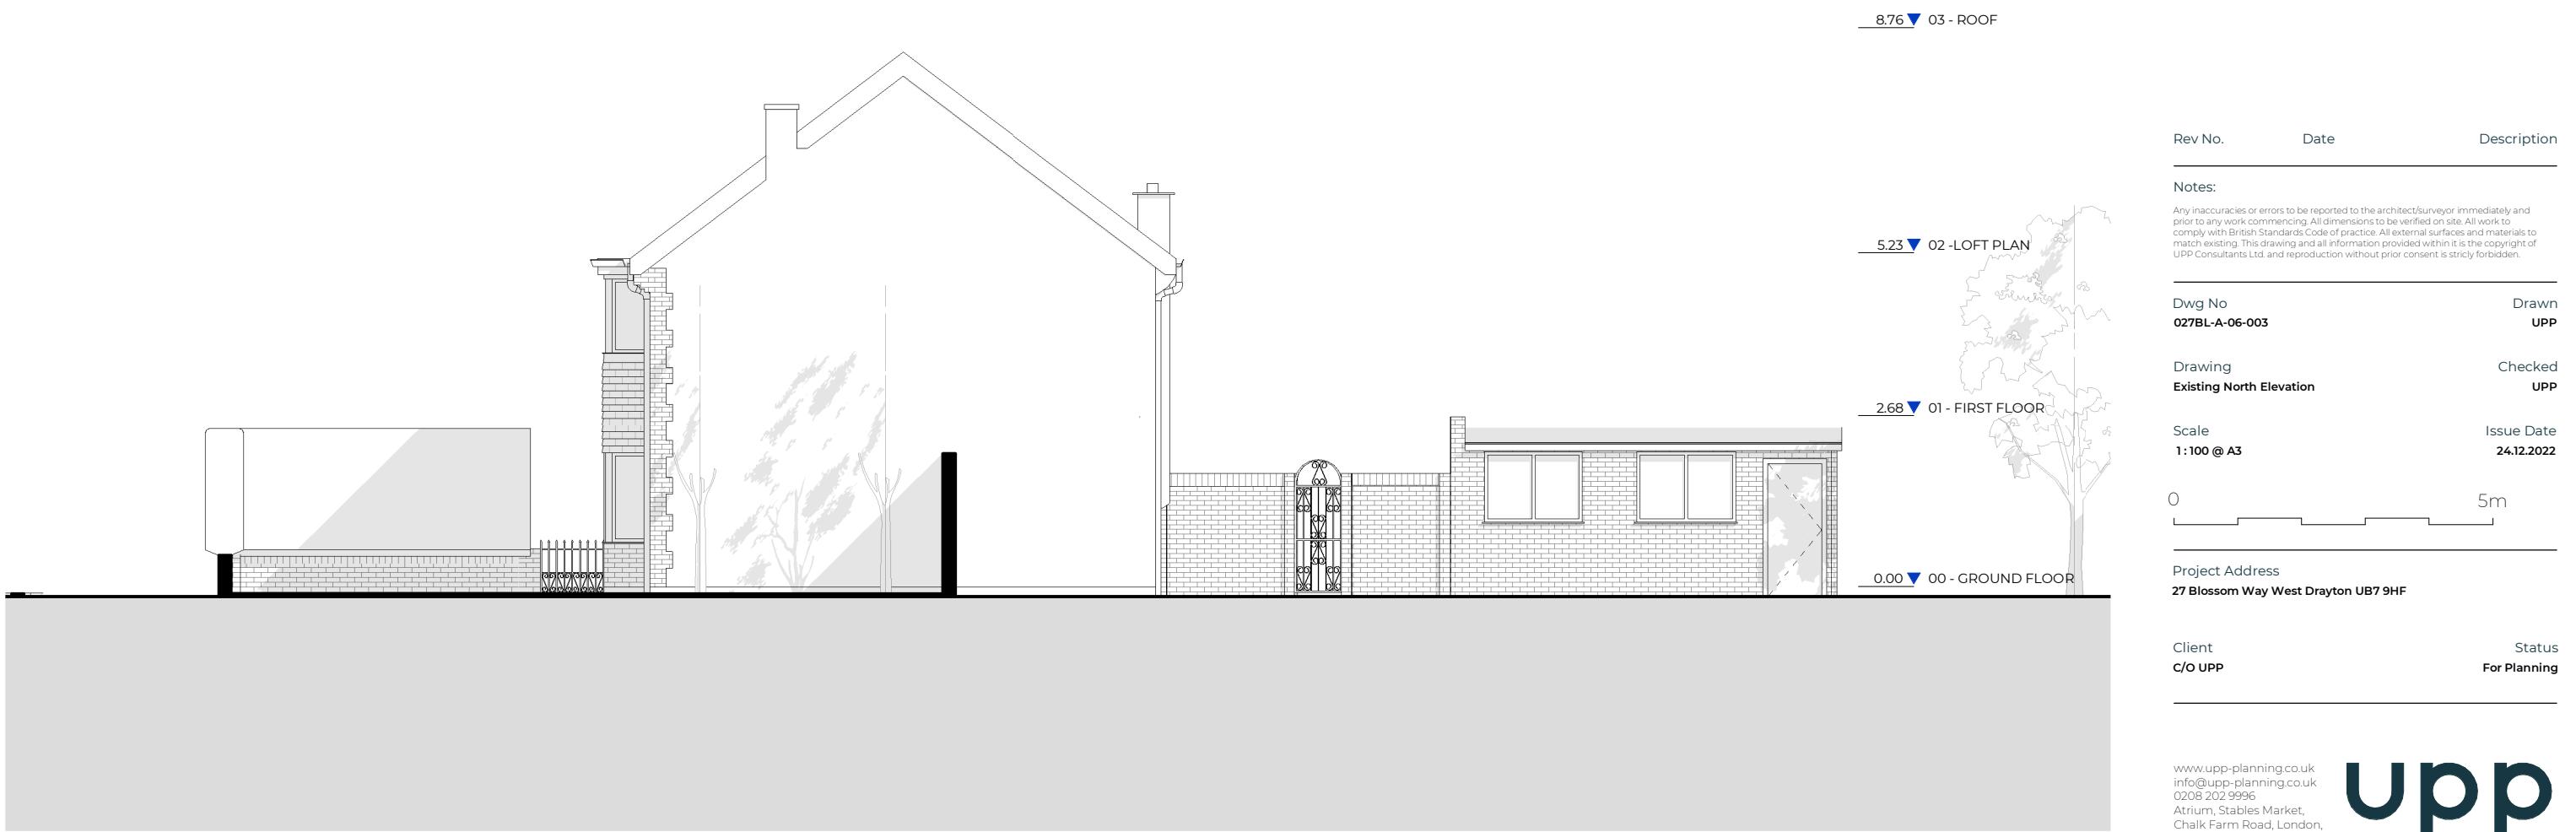

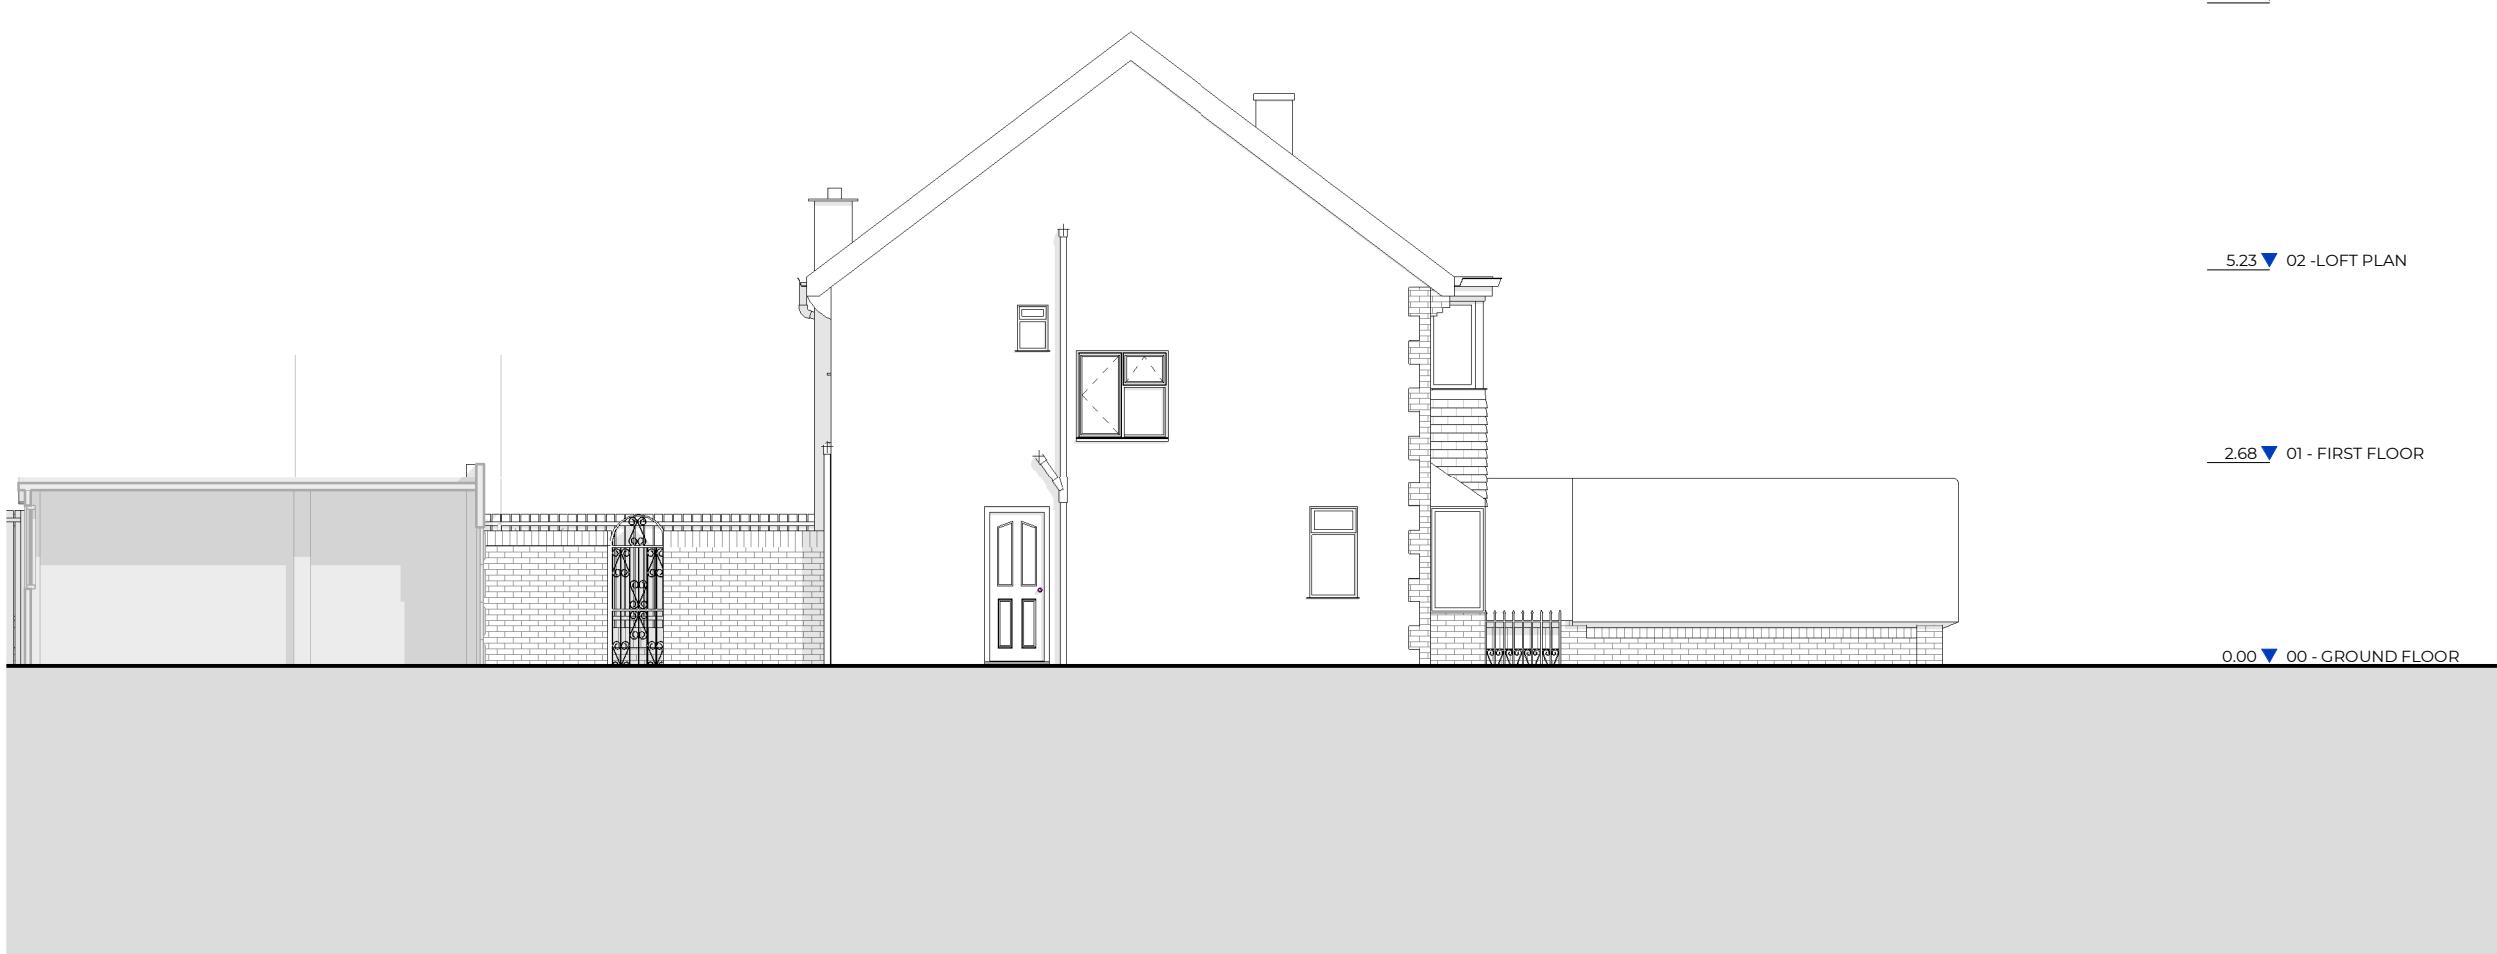

| Rev No. | Date | Description |
|--|--------------------------|-------------|
| Notes: | | |
| Any inaccuracies or errors to be reported to the architect/surveyor immediately and prior to any work commencing. All dimensions to be verified on site. All work to comply with British Standards Code of practice. All external surfaces and materials to match existing. This drawing and all information provided within it is the copyright of UPP Consultants Ltd. and reproduction without prior consent is strictly forbidden. | | |
| Dwg No 027BL-A-06-004 | Drawn UPP | |
| Drawing Existing South Elevation | Checked UPP | |
| Scale 1:100 @ A3 | Issue Date 24.12.2022 | |
| 0 | 5m | |
| Project Address 27 Blossom Way West Drayton UB7 9HF | | |
| Client C/O UPP | Status For Planning | |

www.upp-planning.co.uk
info@upp-planning.co.uk
0208 202 9996
Atrium, Stables Market,
Chalk Farm Road, London,
NW1 8AH

upp