




NORTH

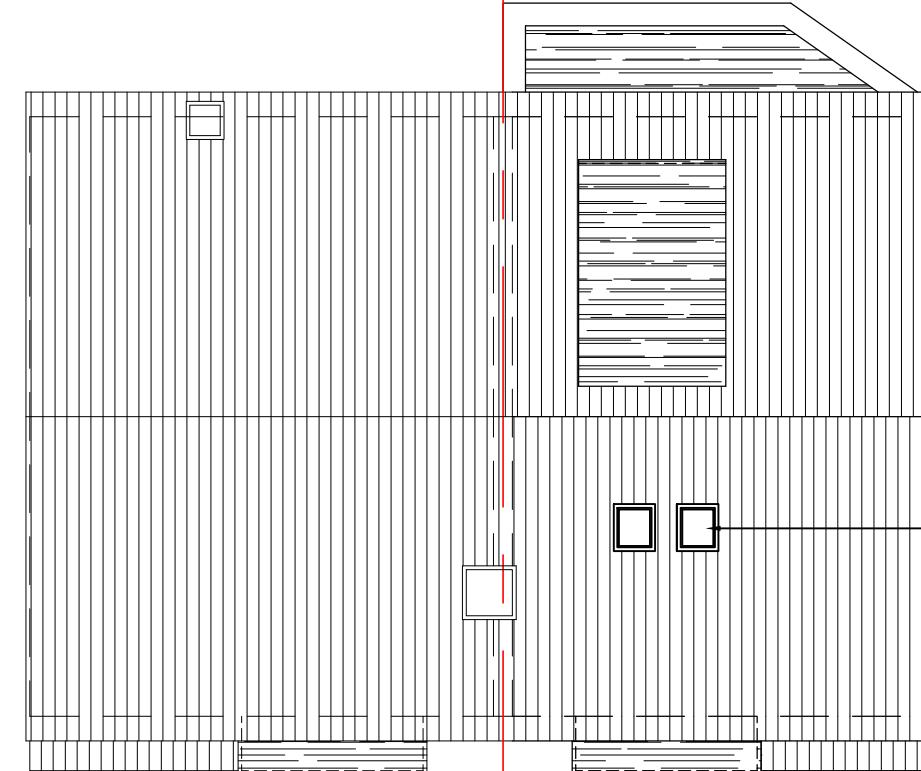

NO.27

PROPOSED ROOF PLAN
SCALE 1:100

1:100 0 1 2 5 10 Meter

PLANNING

Rev	Description	Date
Address:		
27 BLOSSOM WAY WEST DRAYTON UB7 9HF		
Drawing Title: PROPOSED ROOF PLAN		
Scale: 1:100@A3	Drawing No.	Rev
Date: APRIL 2024	027BL-A-03-106	A