



EXISTING FRONT ELEVATION

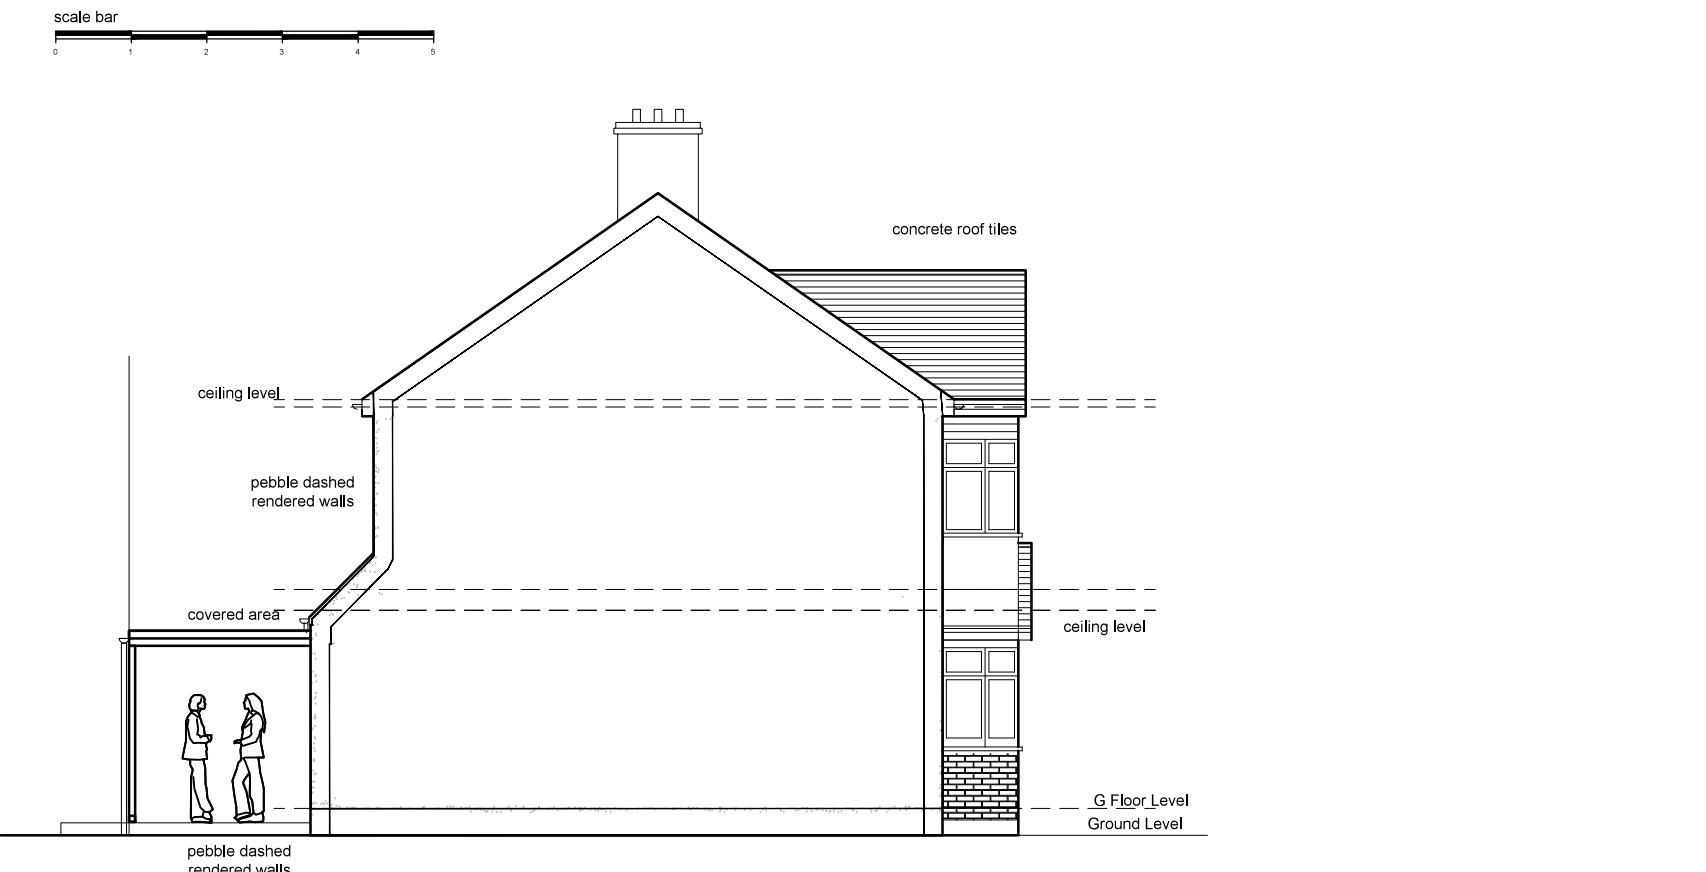

EXISTING LEFT HAND SECTIONAL ELEVATION

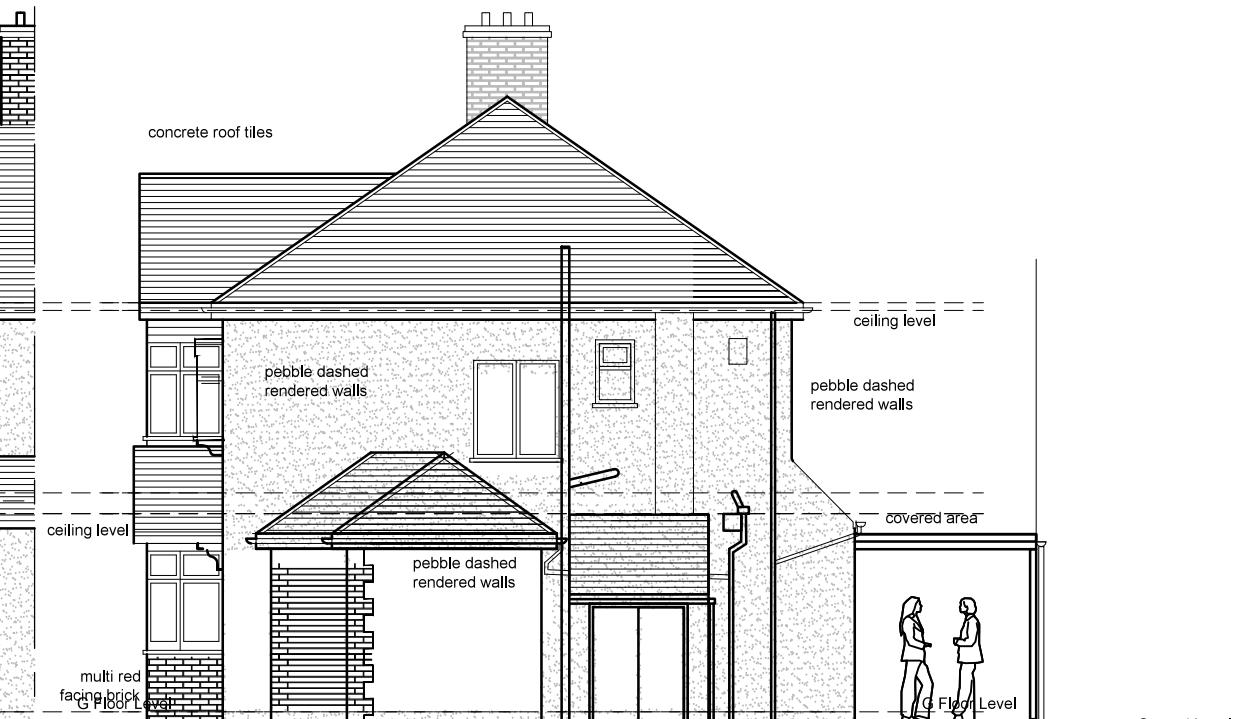

EXISTING RIGHT SIDE ELEVATION

DO NOT SCALE. WRITTEN DIMENSIONS TO BE USED IN PREFERENCE TO SCALED DIMENSIONS. ALL DIMENSIONS TO BE CHECKED ON SITE BY CONTRACTOR & ALL DISCREPANCIES TO BE REPORTED TO SMITH COLDHAM DESIGN LTD.		REV.	NOTES	DATE	BY
CLIENT	SCALE	1-100 @ A3		DRAWING No 6121-25-201	
	DATE				
JOB TITLE 138 Cornwall Road Ruislip Middlesex London HA4 6AW	DRAWN BY	REVISION			
DRAWING TITLE Existing Elevations	 smith coldham design ltd <p>55 LIME GROVE, RUISLIP, MIDDLESEX, HA4 8RL MOBILE: 07774 476 519 PHONE & FAX: 0208 8869 9681 E-MAIL: patrick@smithcoldham.net</p>				