

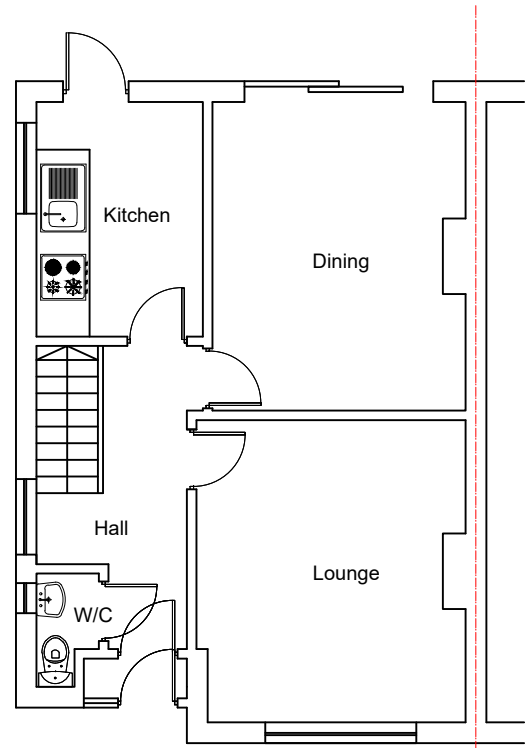


 

EXISTING GROUND FLOOR PLAN

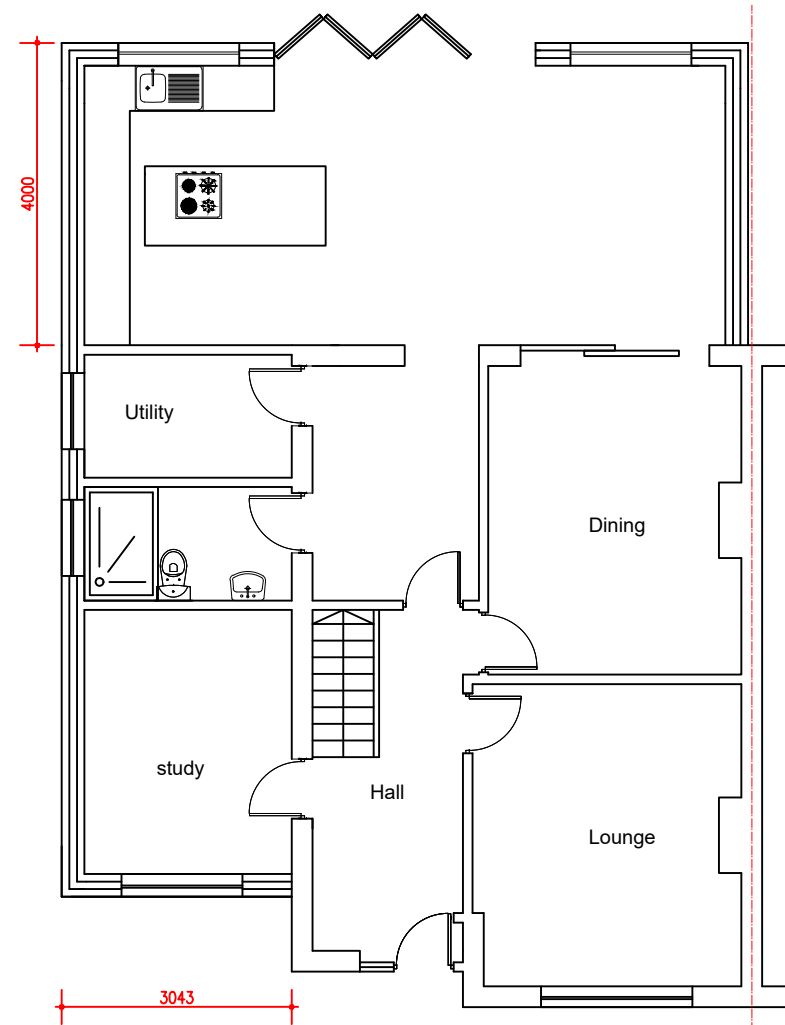

PROPOSED GROUND FLOOR PLAN

M C S DESIGN Architectural Services Millennium Creative Services Design 53 Westmead, Windsor, SL4 3NN	
mob: 07989319224 tel: 01753 869117 fax: 01753 869117 www.mcsdesignservices.co.uk email: info@mcsdesignservices.co.uk	
client	MR. RAMINDER SINGH
site	105 CHURCH ROAD, HAYES, UB3 2LE
project	2 STOREY SIDE AND PART REAR EXTENSIONS
title	EXISTING AND PROPOSED GROUND FLOOR PLANS
status	HOUSEHOLDER PLANNING APPLICATION
drawing number: SINGH/PLAN/003	
scale 1:100 @ A3	drawn Kaleem Janjua BArch
date 16th March 2022	revision