


SCALE - 1 : 100




PROPOSED FRONT ELEVATION

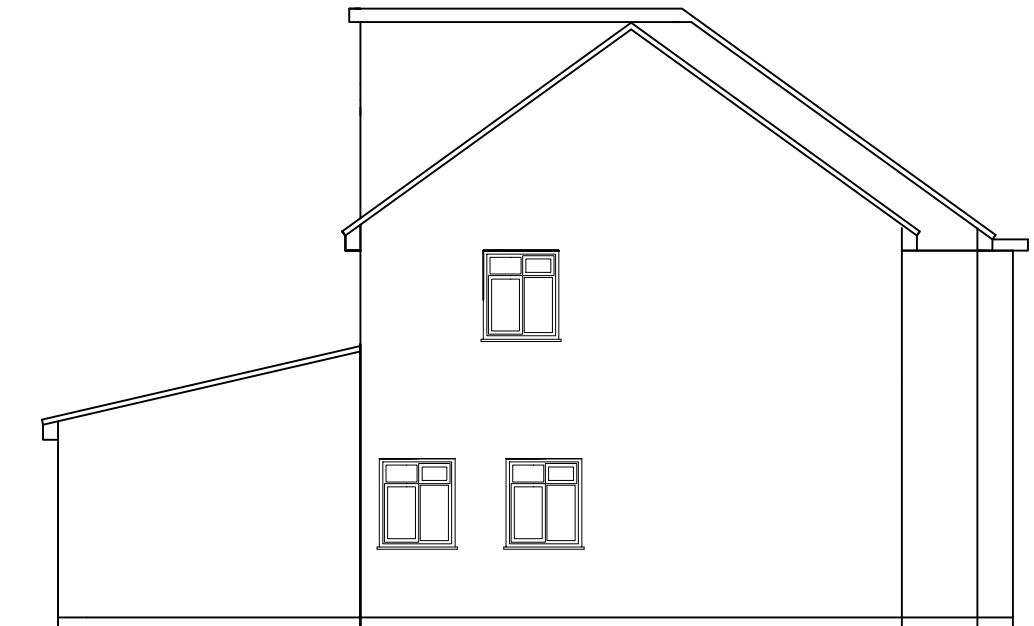

PROPOSED SIDE ELEVATION 1



PROPOSED REAR ELEVATION

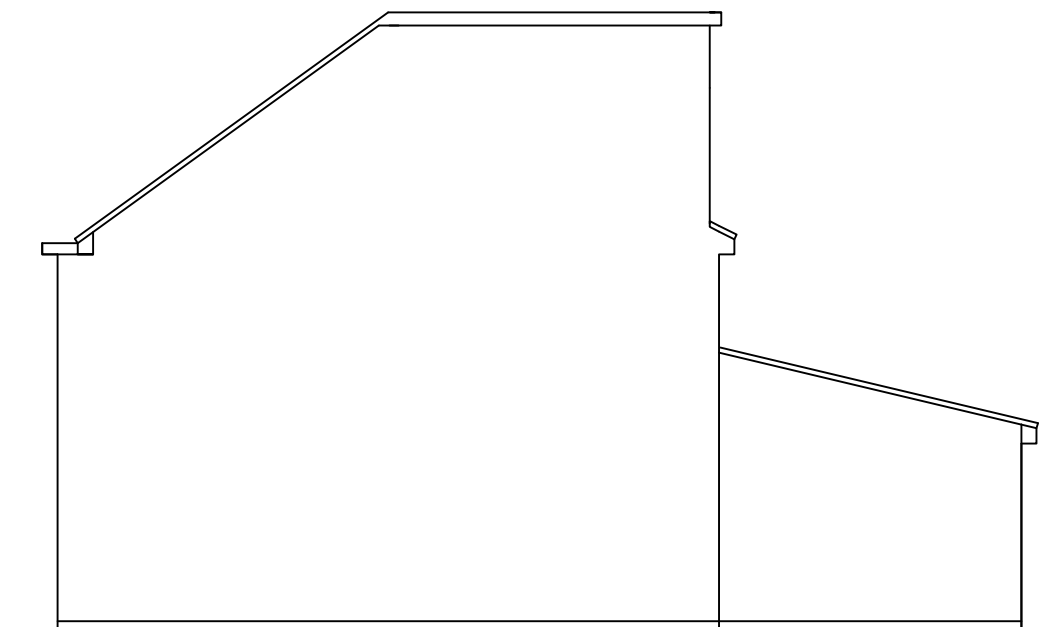

PROPOSED SIDE ELEVATION 2

M C S DESIGN Architectural Services Millennium Creative Services Design 53 Westmead, Windsor, SL4 3NN	
mob: 07989319224 tel: 01753 869117 fax: 01753 869117 www.mcsdesignservices.co.uk email: info@mcsdesignservices.co.uk	
client MR. RAMINDER SINGH	
site 105 CHURCH ROAD, HAYES, UB3 2LE	
project 2 STOREY SIDE AND PART REAR EXTENSIONS	
title PROPOSED ELEVATIONS	
status HOUSEHOLDER PLANNING APPLICATION	
drawing number SINGH/PLAN/002	
scale 1:100 @ A3	drawn Kaleem Janjua BArch
date 22nd July 2022	revision SINGH/PLAN/002/REV-B