


SCALE - 1 : 100




PROPOSED FRONT ELEVATION

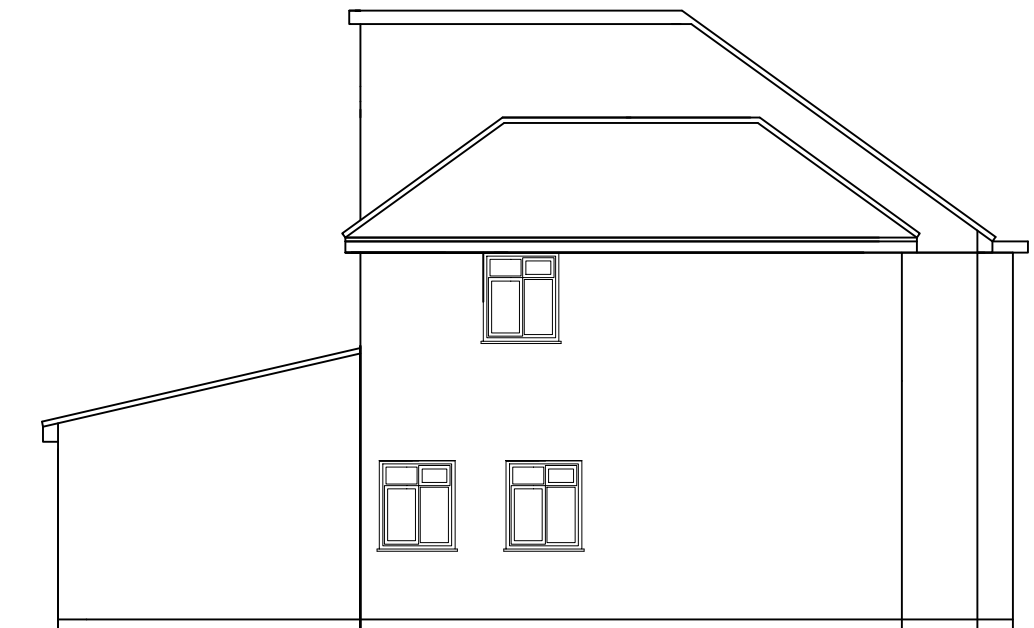

PROPOSED SIDE ELEVATION 1



PROPOSED REAR ELEVATION

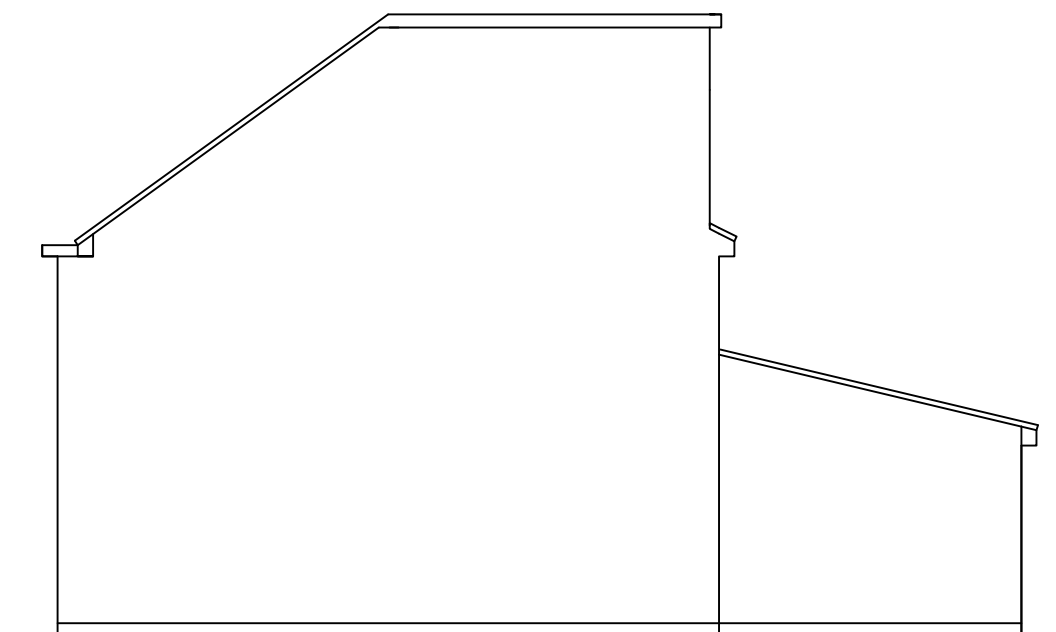

PROPOSED SIDE ELEVATION 2

M C S DESIGN **Architectural Services**
Millennium Creative Services Design
53 Westmead, Windsor, SL4 3NN

mob: 07989319224
tel: 01753 869117
fax: 01753 869117
www.mcsdesignservices.co.uk
email: info@mcsdesignservices.co.uk

client
MR. RAMINDER SINGH

site
105 CHURCH ROAD, HAYES, UB3 2LE

project
2 STOREY SIDE AND PART REAR
EXTENSIONS

title
PROPOSED ELEVATIONS

status
HOUSEHOLDER PLANNING APPLICATION

drawing number
SINGH/PLAN/002

scale 1:100 @ A3	drawn Kaleem Janjua BArch
----------------------------	-------------------------------------

date 16th March 2022	revision
--------------------------------	-----------------