
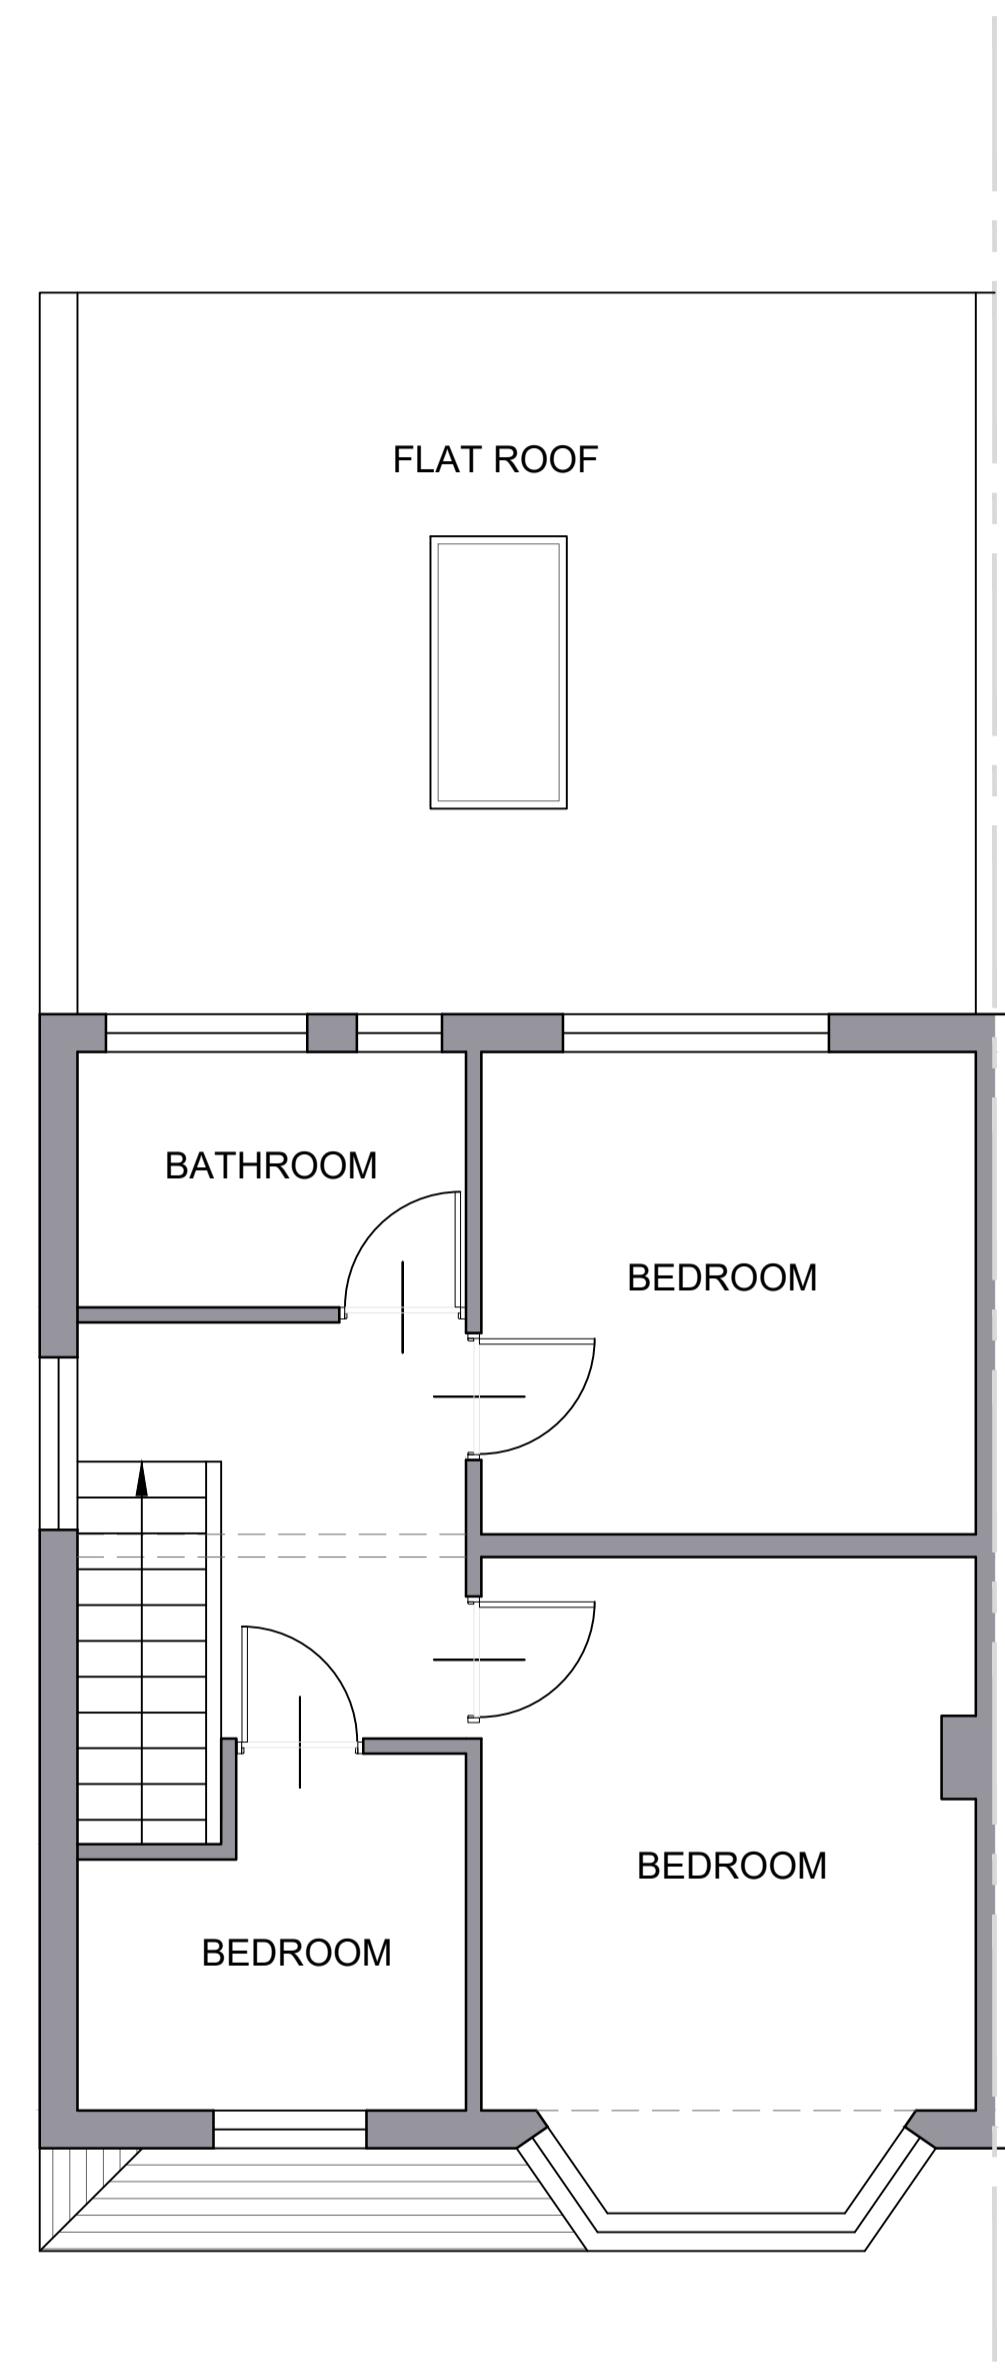



EXISTING
GROUND FLOOR PLAN

SCALE 1:50

 



EXISTING
FIRST FLOOR PLAN

SCALE 1:50

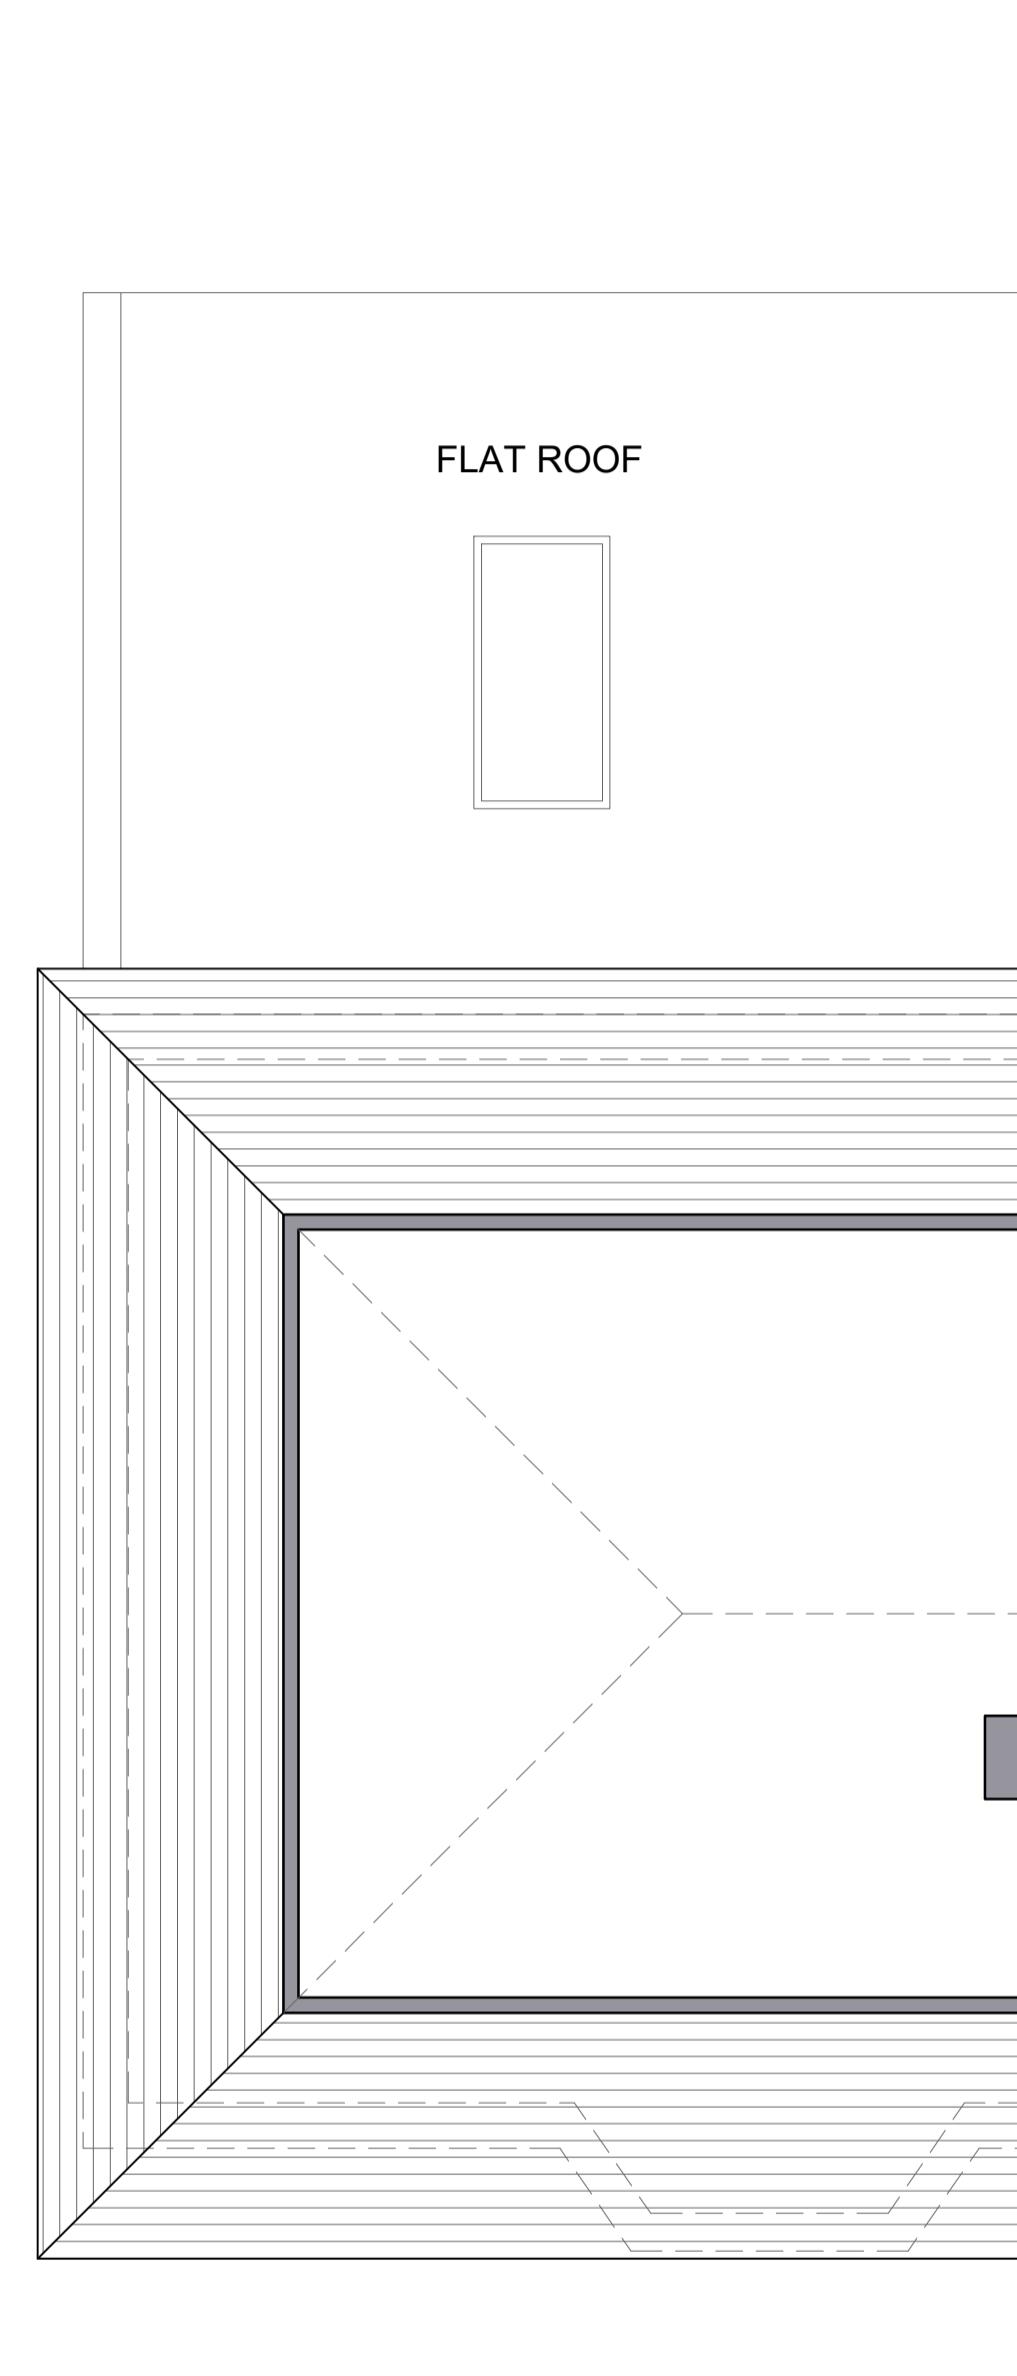

EXISTING
LOFT PLAN

SCALE 1:50

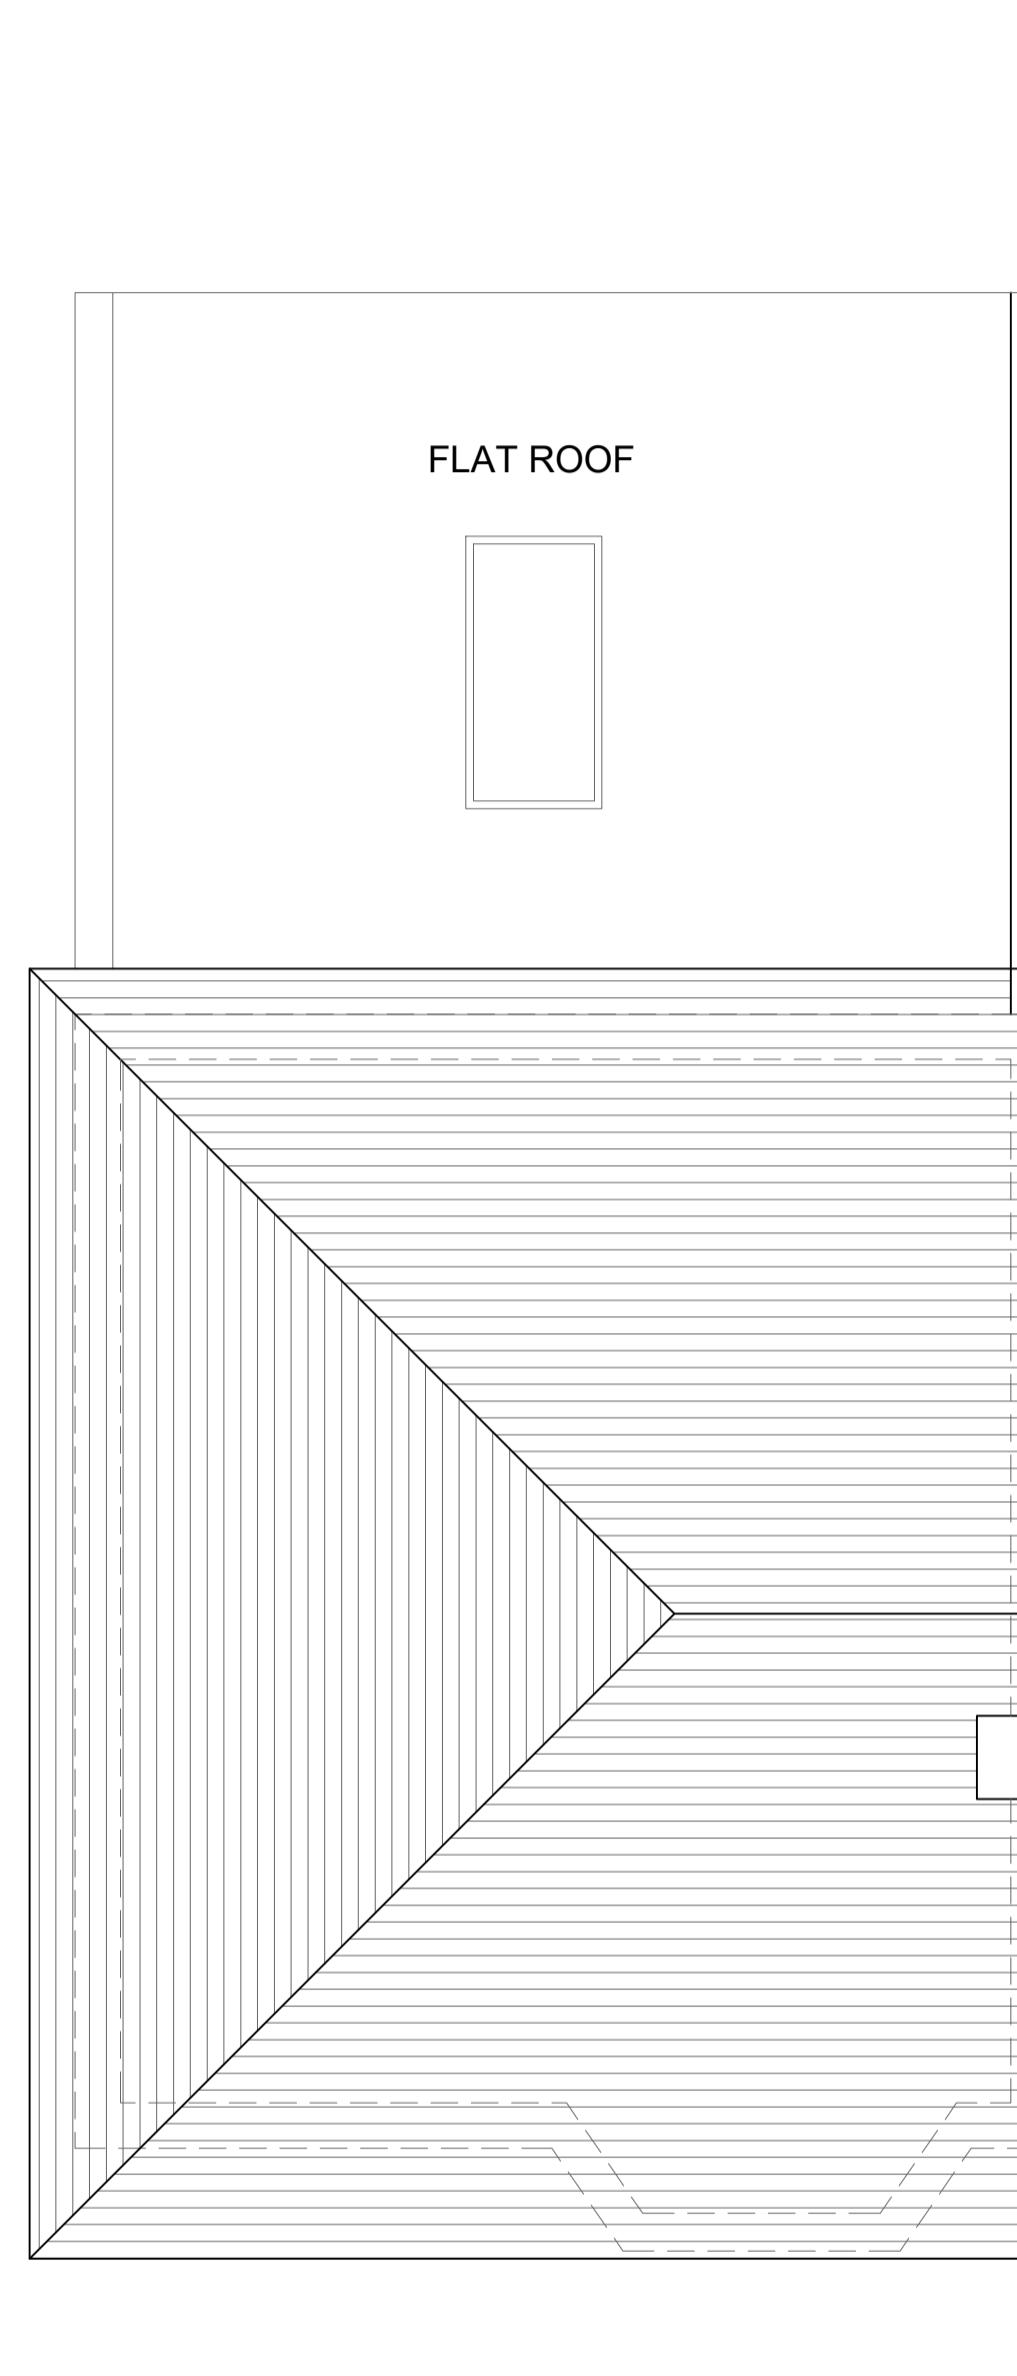 

EXISTING
ROOF PLAN

SCALE 1:50



NO. DR. INFO
DATE
REVISION

PROJECT
74. EDINBURGH DRIVE
ICKENHAM, UXBRIDGE,
UB10 8QZ

CLIENT

DRAWING TITLE
EXISTING
FLOOR PLANS

SCALE 1:50 1:100
SIZE A1 A3
JOB NO. 202388
STAGE PLANNING
DWG NO. 202388.P.101
REVISION
DATE OCTOBER 2023
DRAWN MB
CHECKED MB